

10/19/2023 11:37:24 AM c:\users\zor88694\appdata\local\projectwise\work\id\mott-use-pw-13\dms41202\KEYSRD01.dgn

CONTRACT PLANS COMPONENTS

ROADWAY PLANS
SIGNING AND PAVEMENT MARKING PLANS
SIGNALIZATION PLANS

INDEX OF ROADWAY PLANS

SHEET NO.	SHEET DESCRIPTION
1	KEY SHEET
2	SIGNATURE SHEET
3 - 4	TYPICAL SECTIONS
5	TYPICAL SECTION DETAILS
6	MODEL MANAGEMENT
7- 9	PROJECT CONTROL
10	GENERAL NOTES
11 - 28	ROADWAY PLAN
29 - 30	SHARED USE PATH PLAN-PROFILE
31 - 32	SIDEWALK PLAN-PROFILE
33 - 35	CURB RAMP SPECIAL DETAILS
36 - 72	DRAINAGE STRUCTURES
73	DRAINAGE DETAILS
74	ROADWAY SOIL SURVEY
75 - 79	REPORT OF WALL BORINGS
80 - 82	TEMPORARY TRAFFIC CONTROL PLAN
83 - 100	UTILITY ADJUSTMENTS
101 - 118	SELECTIVE CLEARING & GRUBBING PLAN

Preliminary, Subject to Change
Phase IV Submittal, October 19, 2023

GOVERNING STANDARD PLANS:

Florida Department of Transportation, FY2023-24 Standard Plans for Road and Bridge Construction and applicable Interim Revisions (IRs).

Standard Plans for Road Construction and associated IRs are available at the following website: <http://www.fdot.gov/design/standardplans>

APPLICABLE IRs: IR - -

GOVERNING STANDARD SPECIFICATIONS:

Florida Department of Transportation, FY 2023-24 Standard Specifications for Road and Bridge Construction at the following website: <http://www.fdot.gov/programmanagement/Implemented/SpecBooks>

STATE OF FLORIDA
DEPARTMENT OF TRANSPORTATION


ROADWAY PLANS

FINANCIAL PROJECT ID 448868-1-52-01
(FEDERAL FUNDS)
LEON COUNTY (55050)

STATE ROAD NO. 61 (THOMASVILLE RD.)

MULTI-USE PATH FROM BETTON RD. TO METROPOLITAN BLVD.

PROJECT LOCATION URL: <https://tinyurl.com/2t6hwkxy>
PROJECT LIMITS: BEGIN MP 1.749 - END MP 4.158
EXCEPTIONS: NONE
BRIDGE LIMITS: NONE
RAILROAD CROSSING: NONE

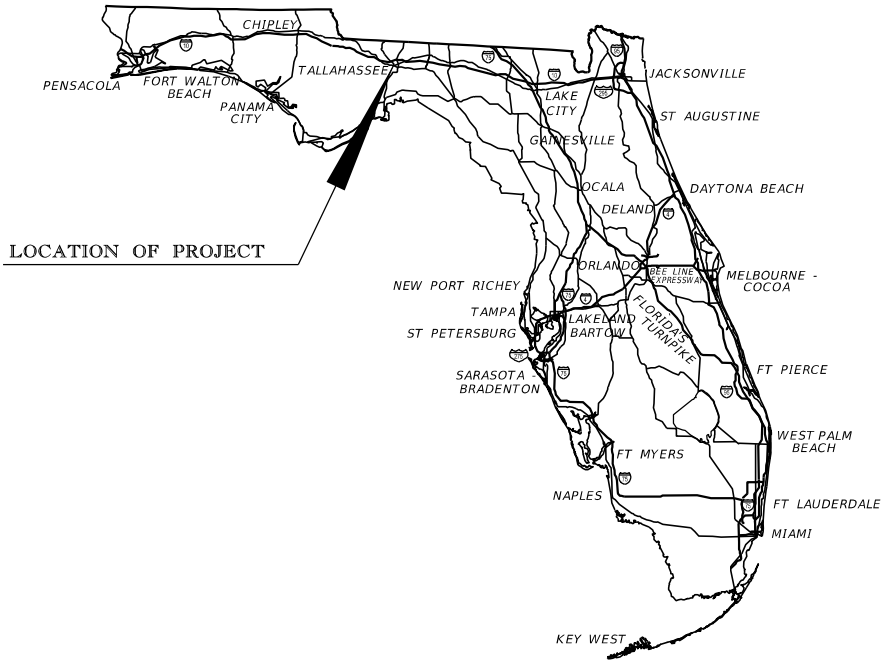

ROADWAY PLANS
ENGINEER OF RECORD:

JAMES J. JOHNSON, P.E.
P.E. LICENSE NUMBER 62546
MOTT MACDONALD FLORIDA LLC.
1300 TIMBERLANE RD
TALLAHASSEE, FLORIDA 32312
(850) 688-9166
CONTRACT NO.: CAB46
VENDOR NO.: 59-1294824


FDOT PROJECT MANAGER:

RICKY L. DODD, P.E. (MOFFATT & NICHOL)
(850) 845-0294

CONSTRUCTION CONTRACT NO.	FISCAL YEAR	SHEET NO.
T3898	23	1

THE OFFICIAL RECORD OF THIS SHEET IS THE ELECTRONIC FILE DIGITALLY SIGNED AND SEALED UNDER RULE 61G15-23.004, F.A.C.

10/18/2023 5:17:00 PM ZOR88694 c:\users\zor88694\appdata\local\projectwise\workdir\mott-use-pw-13\dwms41202\SIGNRD02.dgn

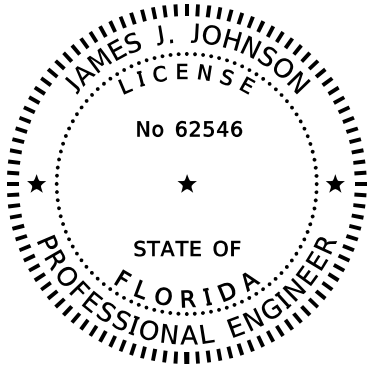

THIS ITEM HAS BEEN DIGITALLY
SIGNED AND SEALED BY


ON THE DATE ADJACENT TO THE SEAL

PRINTED COPIES OF THIS DOCUMENT ARE
NOT CONSIDERED SIGNED AND SEALED
AND THE SIGNATURE MUST BE VERIFIED
ON ANY ELECTRONIC COPIES.

MOTT MACDONALD FLORIDA, LLC
1300 TIMBERLANE ROAD
TALLAHASSEE, FLORIDA 32312
JAMES J. JOHNSON, P.E. NO. 62546

THE ABOVE NAMED PROFESSIONAL ENGINEER IS RESPONSIBLE FOR THE
FOLLOWING SHEETS IN ACCORDANCE WITH RULE 61G15-23.004, F.A.C.

<u>SHEET NO.</u>	<u>SHEET DESCRIPTION</u>
1	KEY SHEET
2	SIGNATURE SHEET
3 - 4	TYPICAL SECTIONS
5	TYPICAL SECTION DETAILS
6	MODEL MANAGEMENT
7 - 9	PROJECT CONTROL
10	GENERAL NOTES
11 - 28	ROADWAY PLAN
29 - 30	SHARED USE PATH PLAN-PROFILE
31 - 32	SIDEWALK PLAN-PROFILE
33 - 35	CURB RAMP SPECIAL DETAILS
80 - 82	TEMPORARY TRAFFIC CONTROL PLAN
83 - 100	UTILITY ADJUSTMENTS
101 - 118	SELECTIVE CLEARING AND GRUBBING PLAN

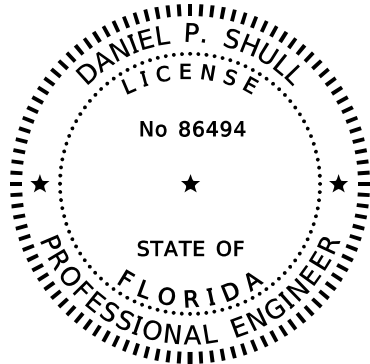

THIS ITEM HAS BEEN DIGITALLY
SIGNED AND SEALED BY


ON THE DATE ADJACENT TO THE SEAL

PRINTED COPIES OF THIS DOCUMENT ARE
NOT CONSIDERED SIGNED AND SEALED
AND THE SIGNATURE MUST BE VERIFIED
ON ANY ELECTRONIC COPIES.

MOTT MACDONALD FLORIDA, LLC
220 WEST GARDEN STREET, SUITE 700
PENSACOLA, FLORIDA 32502
DANIEL P. SHULL, P.E. NO. 86494

THE ABOVE NAMED PROFESSIONAL ENGINEER IS RESPONSIBLE FOR THE
FOLLOWING SHEETS IN ACCORDANCE WITH RULE 61G15-23.004, F.A.C.

<u>SHEET NO.</u>	<u>SHEET DESCRIPTION</u>
2	SIGNATURE SHEET
36 - 72	DRAINAGE STRUCTURES
73	DRAINAGE DETAILS

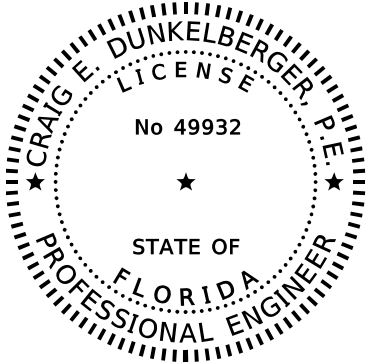

THIS ITEM HAS BEEN DIGITALLY
SIGNED AND SEALED BY

ON THE DATE ADJACENT TO THE SEAL

PRINTED COPIES OF THIS DOCUMENT ARE
NOT CONSIDERED SIGNED AND SEALED
AND THE SIGNATURE MUST BE VERIFIED
ON ANY ELECTRONIC COPIES.

ENVIRONMENTAL & GEOTECHNICAL SPECIALIST, INC.
3676 HARTSFIELD ROAD
TALLAHASSEE, FLORIDA 32303
CRAIG E. DUNKELBERGER, P.E. NO. 49932

THE ABOVE NAMED PROFESSIONAL ENGINEER IS RESPONSIBLE FOR THE
FOLLOWING SHEETS IN ACCORDANCE WITH RULE 61G15-23.004, F.A.C.


<u>SHEET NO.</u>	<u>SHEET DESCRIPTION</u>
2	SIGNATURE SHEET
74	ROADWAY SOIL SURVEY
75 - 79	REPORT OF WALL BORINGS

REVISIONS				ENGINEER OF RECORD			STATE OF FLORIDA DEPARTMENT OF TRANSPORTATION			SIGNATURE SHEET	SHEET NO. 2
DATE	DESCRIPTION	DATE	DESCRIPTION	JAMES J. JOHNSON, P.E. LICENSE NUMBER: 62546 MOTT MACDONALD FLORIDA, LLC. 1300 TIMBERLANE ROAD TALLAHASSEE, FLORIDA 32312			ROAD NO.	COUNTY	FINANCIAL PROJECT ID		
	Preliminary, Subject to Change Phase IV Submittal, October 19, 2023						SR 61	LEON	448868-1-52-01		

10/18/2023 5:17:19 PM ZOR88694 c:\users\zor88694\appdata\local\projectwise\workdir\mot-use-pw-13\dwg\41202\TYP\SRD01.dgn

TRAFFIC DATA
CURRENT YEAR = 2021 AADT = 30,500
ESTIMATED OPENING YEAR = 2025 AADT = 32,800
ESTIMATED DESIGN YEAR = 2045 AADT = 39,100
K = 9% D = 63.8% T = 2.61% (24 HOUR)
DESIGN HOUR T = 1.47%
DESIGN SPEED = 45 MPH
CONTEXT CLASSIFICATION = C3C

SHARED USE PATH
DESIGN SPEED = 18 MPH (GRADES ≤ 4%)
DESIGN SPEED = 30 MPH (GRADES > 4%)

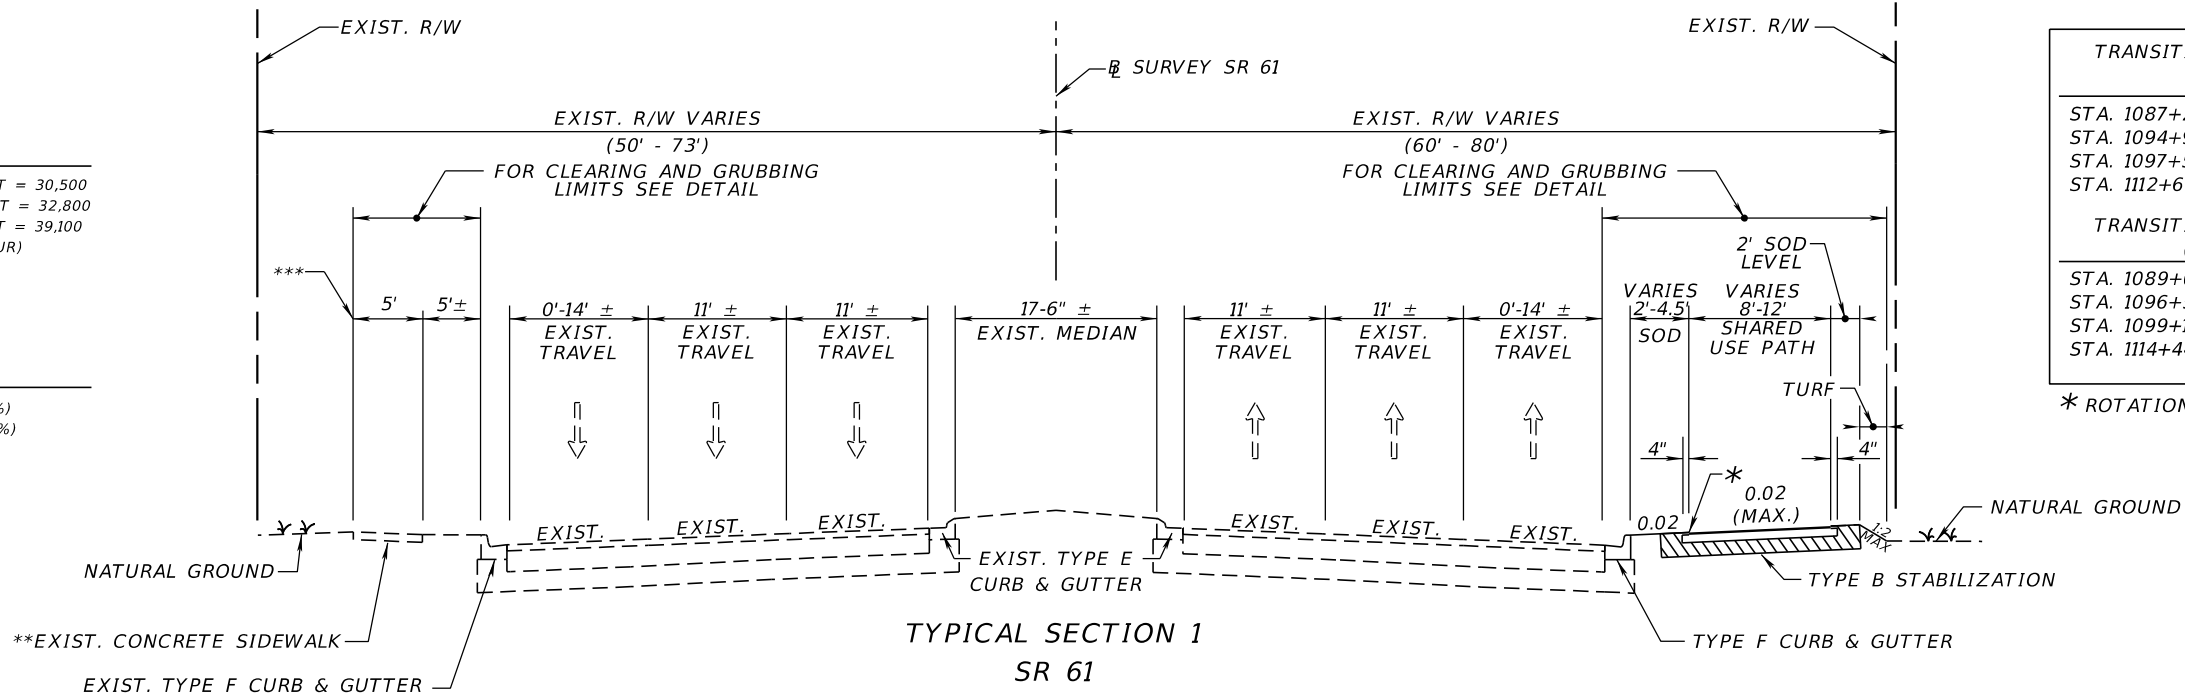

TYPICAL SECTION 1
SR 61

STA. 1076+54.20 TO STA. 1124+79.44
EQUATION: STA. 1124+79.44 BK = STA. 2124+79.57 AH
STA. 2124+79.57 TO STA. 2126+23.44

NOT TO SCALE

** CONSTRUCT 6' WIDE SIDEWALK AT 0.02 (MAX) CROSS SLOPE FROM STA. 1114+18.11 (GARDENIA DR.) TO STA. 2126+23.44 (WAVERLY RD.)

*** SR 1 (STA. 1114+43.06 TO STA. 1116+00.57)

DRIVEWAY RECONSTRUCTION

OPTIONAL BASE GROUP 2
TYPE SP STRUCTURAL COURSE (TRAFFIC B) (1 1/2")
(USE STATIC COMPACTION ONLY)

SHARED USE PATH


OPTIONAL BASE GROUP 1 (WITH 12" TYPE B STABILIZATION)
TYPE SP STRUCTURAL COURSE (TRAFFIC B) (1 1/2")

OPTIONAL BASE GROUP 3 (GAB ONLY)
(WITHOUT TYPE B STABILIZATION)

STA. 1091+00 TO STA. 1092+00
STA. 1105+00 TO STA. 1106+00
STA. 1119+00 TO STA. 1120+50
STA. 2130+50 TO STA. 2132+00
STA. 245+00 TO STA. 246+00
STA. 252+00 TO STA. 1155+00

TRAFFIC DATA
CURRENT YEAR = 2021 AADT = 30,500
ESTIMATED OPENING YEAR = 2025 AADT = 32,800
ESTIMATED DESIGN YEAR = 2045 AADT = 39,100
K = 9% D = 63.8% T = 2.61% (24 HOUR)
DESIGN HOUR T = 1.47%
DESIGN SPEED = 45 MPH
CONTEXT CLASSIFICATION = C3R

SHARED USE PATH
DESIGN SPEED = 18 MPH (GRADES ≤ 4%)
DESIGN SPEED = 30 MPH (GRADES > 4%)

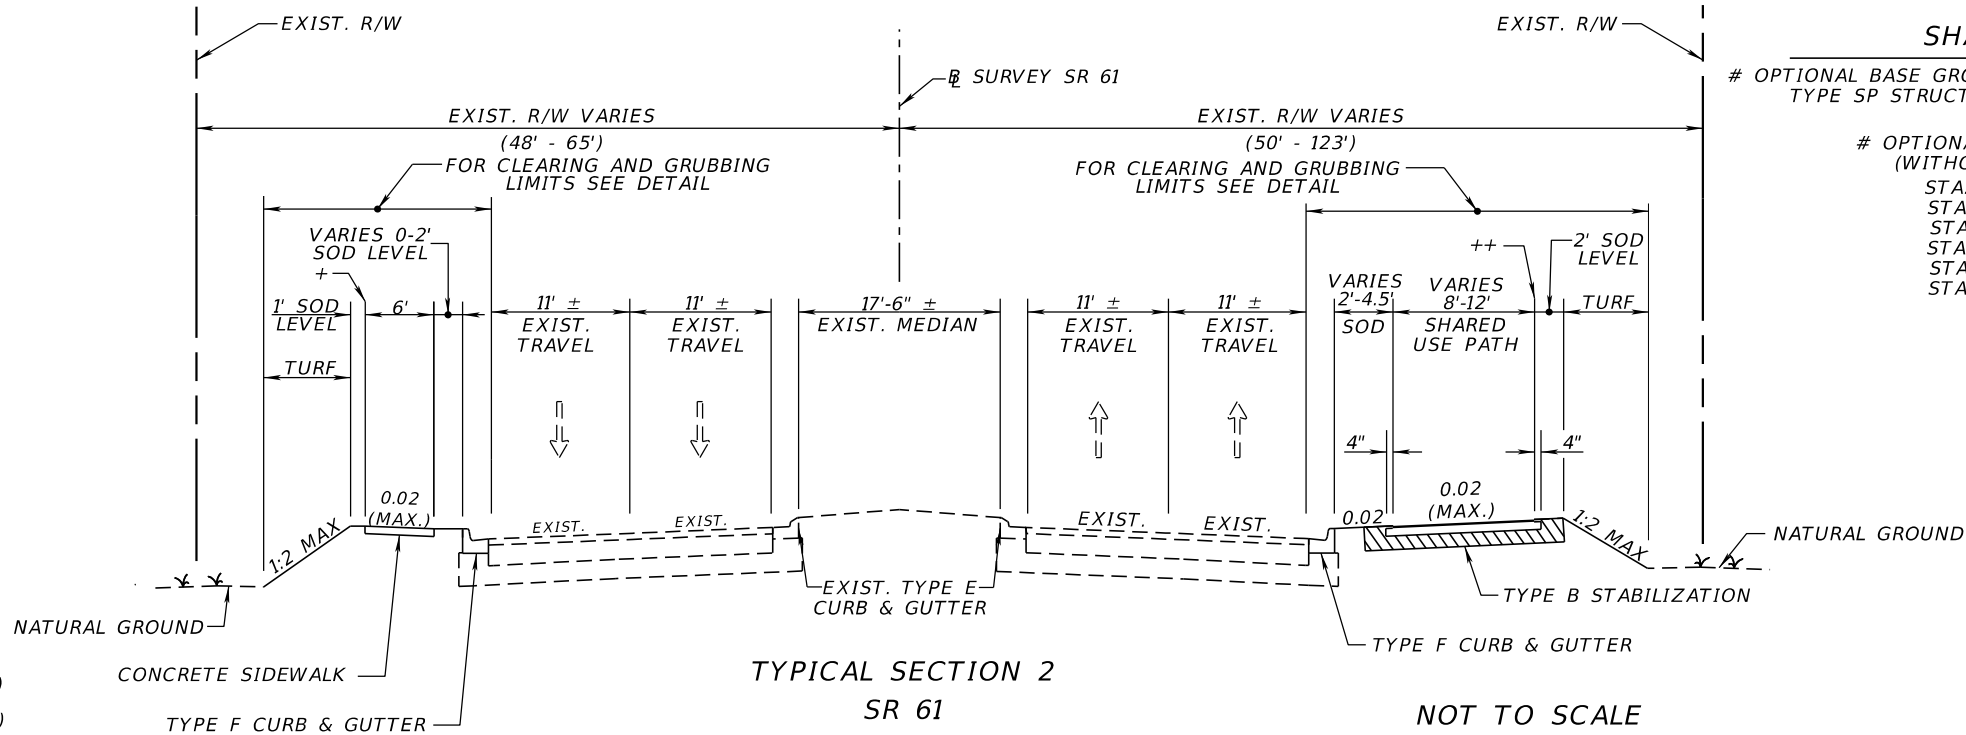

TYPICAL SECTION 2
SR 61

STA. 2126+23.44 TO STA. 2143+58.12
EQUATION: STA. 2143+58.12 BK = STA. 243+58.10 AH
STA. 243+58.10 TO STA. 253+58.95
EQUATION: STA. 253+58.95 BK = STA. 1153+51.02 AH
STA. 1153+51.02 TO STA. 1156+63.36

NOT TO SCALE

+ SR 2 (STA. 2141+76.84 TO STA. 243+95.52)
++ SUP 1 (STA. 2131+05.17 TO STA. 2133+09.84)
SR SUP 2 (STA. 248+87.19 TO STA. 250+14.21)

SIDE STREET RECONSTRUCTION

12" TYPE B STABILIZATION
OPTIONAL BASE GROUP 6 (TYPE B - 12.5 ONLY)
TYPE SP STRUCTURAL COURSE (TRAFFIC B) (1 1/2") (PG 76-22)
FRICTION COURSE FC 9.5 (TRAFFIC B) (1 1/4") (PG 76-22)
(USE STATIC COMPACTION ONLY)

REVISIONS		ENGINEER OF RECORD	
DATE	DESCRIPTION	DATE	DESCRIPTION
	Preliminary, Subject to Change Phase IV Submittal, October 19, 2023		


JAMES J. JOHNSON, P.E.
LICENSE NUMBER: 62546
MOTT MACDONALD FLORIDA, LLC.
1300 TIMBERLANE ROAD
TALLAHASSEE, FLORIDA 32312

STATE OF FLORIDA DEPARTMENT OF TRANSPORTATION		
ROAD NO.	COUNTY	FINANCIAL PROJECT ID
SR 61	LEON	448868-1-52-01

TYPICAL SECTIONS	
3	

THE OFFICIAL RECORD OF THIS SHEET IS THE ELECTRONIC FILE DIGITALLY SIGNED AND SEALED UNDER RULE 61G15-23.004, F.A.C.

10/18/2023 5:17:19 PM ZOR88694 c:\users\zor88694\appdata\local\projectwise\workdir\mot-use-pw-13\dwg\41202\TYP\SRD01.dgn

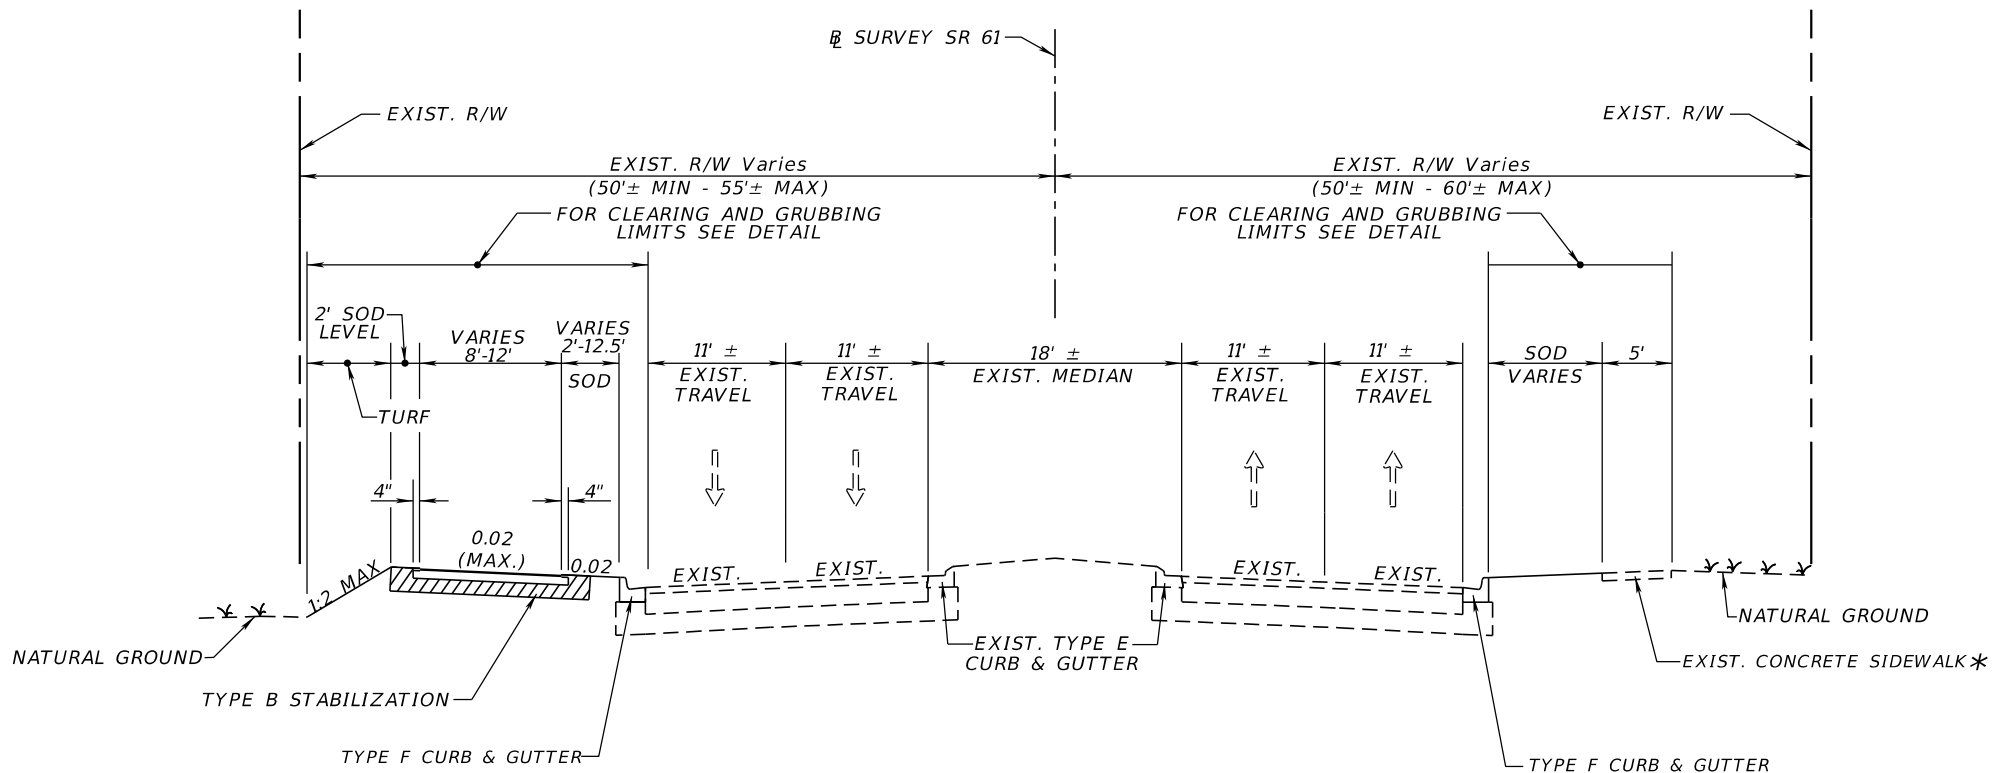

TYPICAL SECTION 3
SR 61

STA. 1156+63.36 TO STA. 1184+89.56
EQUATION: STA. 1184+89.56 BK = STA. 184+92.62 AH
STA. 184+92.62 TO STA. 203+11.41

*SEE ROADWAY PLANS FOR SIDEWALK
RECONSTRUCTION LIMITS
CONST. PROPOSED SIDEWALK AT
0.02 (MAX) CROSS SLOPE

NOT TO SCALE

TRAFFIC DATA

CURRENT YEAR = 2021 AADT = 30,500
ESTIMATED OPENING YEAR = 2025 AADT = 32,800
ESTIMATED DESIGN YEAR = 2045 AADT = 39,100
K = 9% D = 63.8% T = 2.61% (24 HOUR)
DESIGN HOUR T = 1.47%
DESIGN SPEED = 45 MPH
CONTEXT CLASSIFICATION = C3R

SHARED USE PATH

DESIGN SPEED = 18 MPH (GRADES ≤ 4%)
DESIGN SPEED = 30 MPH (GRADES > 4%)


SHARED USE PATH

OPTIONAL BASE GROUP 1 (WITH 12" TYPE B STABILIZATION)
TYPE SP STRUCTURAL COURSE (TRAFFIC B) (1 1/2")


OPTIONAL BASE GROUP 3 (GAB ONLY) (WITHOUT TYPE B STABILIZATION)
STA. 1157+00 TO STA. 1158+50
STA. 1164+50 TO STA. 1171+50
STA. 186+50 TO STA. 188+00
STA. 191+50 TO STA. 195+00

REVISIONS				ENGINEER OF RECORD		STATE OF FLORIDA DEPARTMENT OF TRANSPORTATION			TYPICAL SECTIONS	SHEET NO.
DATE	DESCRIPTION	DATE	DESCRIPTION	JAMES J. JOHNSON, P.E. LICENSE NUMBER: 62546 MOTT MACDONALD FLORIDA, LLC. 1300 TIMBERLANE ROAD TALLAHASSEE, FLORIDA 32312		ROAD NO.	COUNTY	FINANCIAL PROJECT ID		
	Preliminary, Subject to Change Phase IV Submittal, October 19, 2023					SR 61	LEON	448868-1-52-01		4


10/19/2023 1:15:29 PM ZOR88694
c:\users\zor88694\appdata\local\projectwise\workdir\mat-use-pw-13\dwg\41202\TYP\PSR001.dgn

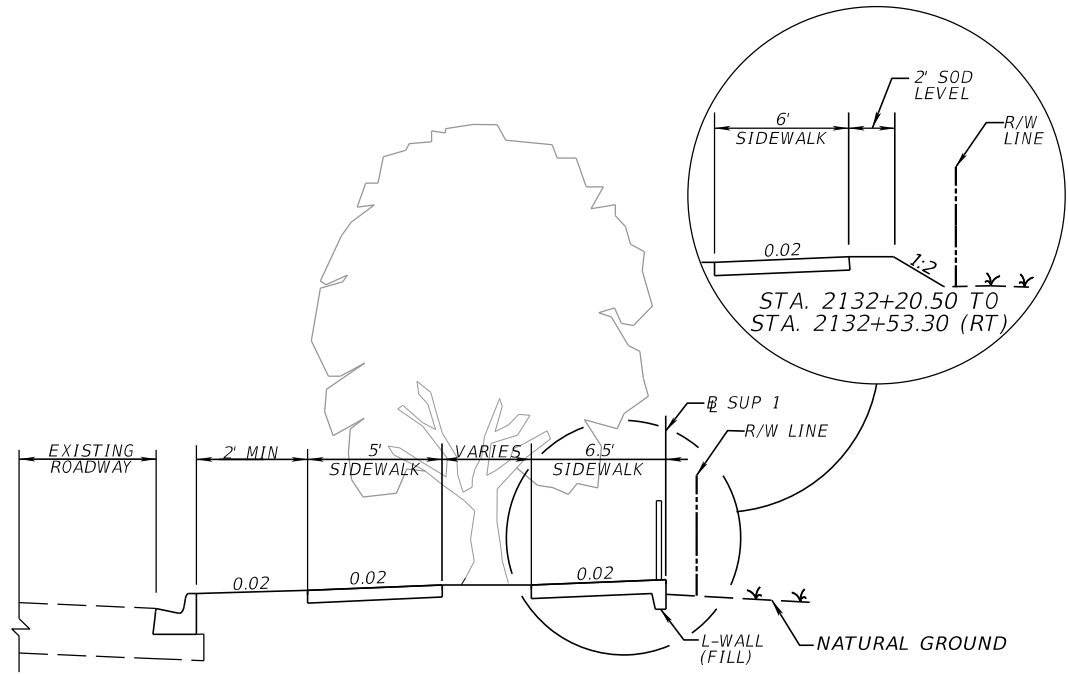


DIVIDED PATH DETAIL
STA. 2131+67.57 TO STA. 2132+02.06 (RT)

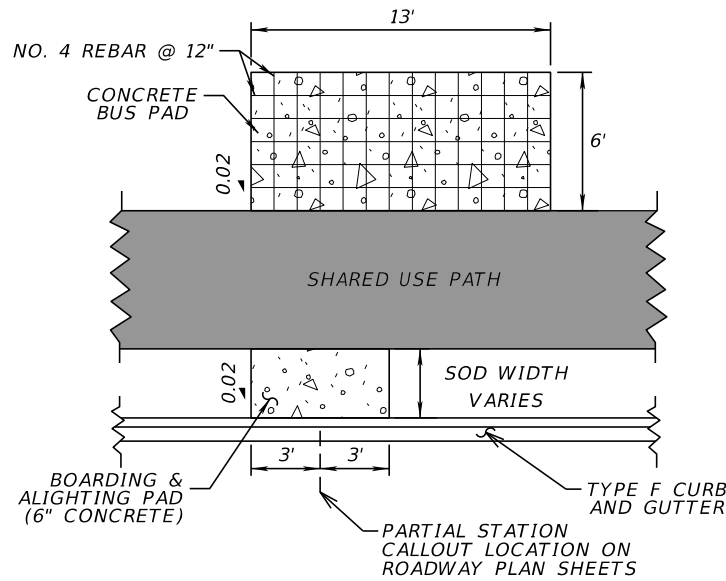


BUS STOP PAD DETAIL

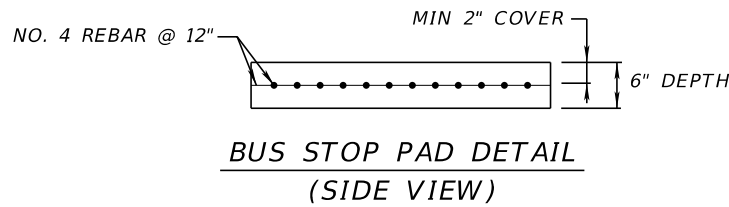

BUS STOP PAD DETAIL (SIDE VIEW)

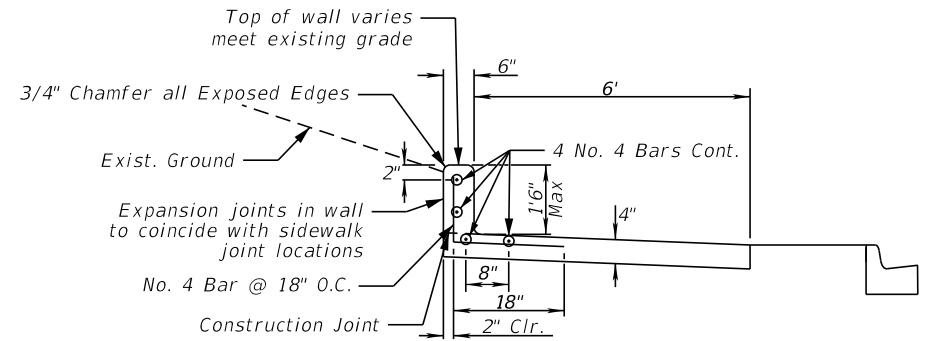


L-WALL DETAIL (CUT)

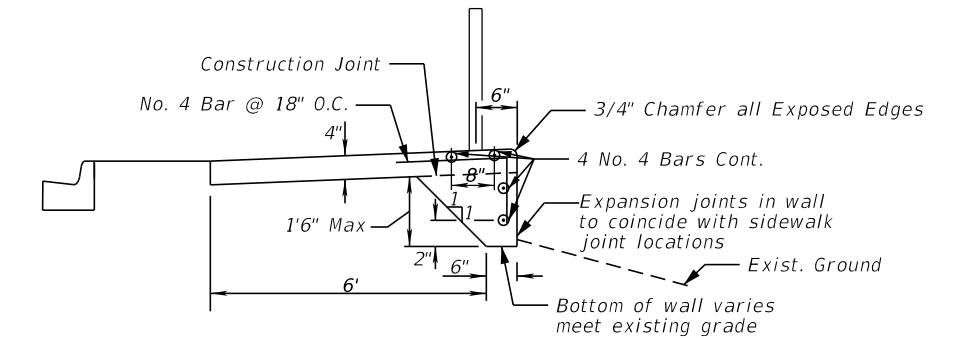


L-WALL DETAIL (FILL)

STA. 2131+73.72 TO STA. 2131+96.07 (RT)

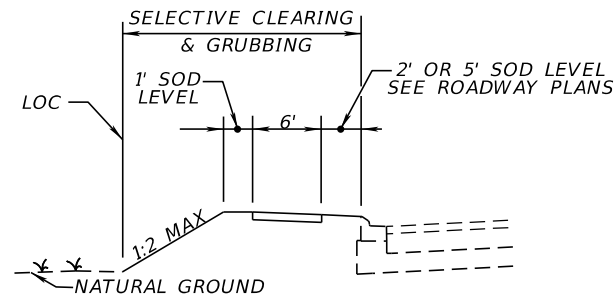


SIDEWALK ALONG EXISTING CURB

STA. 1116+00.57 TO STA. 1118+84.47 (LT)
STA. 1119+35.06 TO STA. 1121+34.52 (LT)
STA. 1122+06.49 TO STA. 1124+79.44 (LT)
STA. 2124+79.57 TO STA. 2125+55.83 (LT)

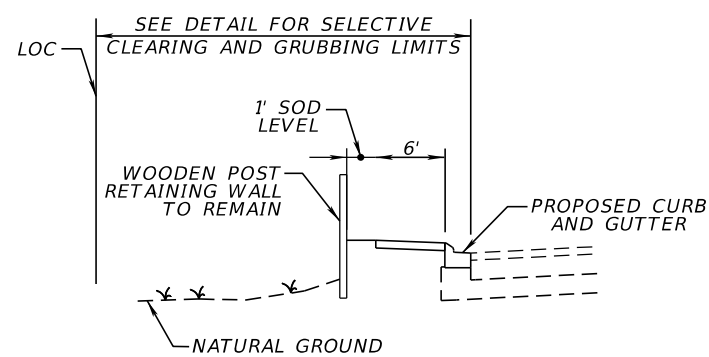


SIDEWALK BEHIND CURB

STA. 249+47.55 TO STA. 249+79.40 (LT)

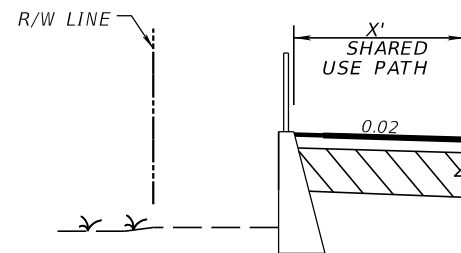


GRAVITY WALL (FILL)

STA. 1162+00.00 TO STA. 1162+97.00 (LT)
STA. 1177+78.00 TO STA. 1178+84.50 (LT)
STA. 1179+25.50 TO STA. 1181+08.50 (LT)
STA. 1181+43.50 TO STA. 1183+53.50 (LT)
STA. 200+42.36 TO STA. 202+68.41 (LT)

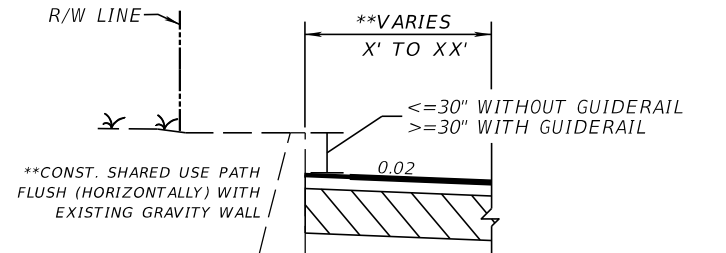


SHARED USE PATH AT EXISTING GRAVITY WALL DETAIL

STA. 1156+76.33 TO STA. 1160+19.65 (LT)

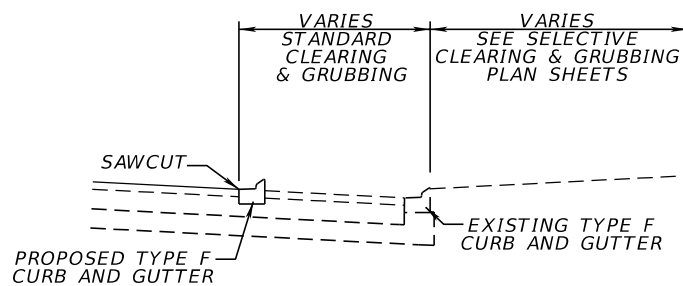

CLEARING AND GRUBBING DETAIL

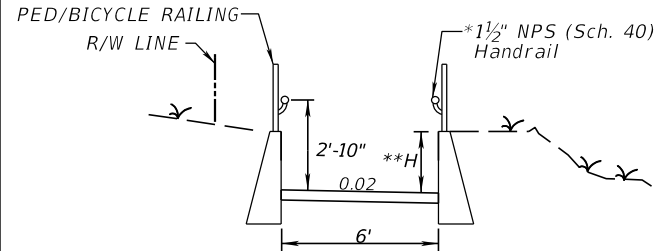

GRAVITY WALL AT SAVANNAH TRACE

STA. 2143+40.55 TO STA. 243+95.62 (LT)

* CONST. HANDRAIL 2'-10" FROM SIDEWALK PER SPI 515-062. WHEN GRAVITY WALL IS 2'-10" OR TALLER HANDRAIL SHOULD BE MOUNTED TO FACE OF GRAVITY WALL USING DETAIL PROVIDED.



**HEIGHT VARIES FROM 1' TO 3.5'

1 1/2" NPS Pipe Rail

Mount Bracket

5/8" Ø x 2" Hex-Head Adhesive Anchor With 6" Embedment

Mount Elevation Detail

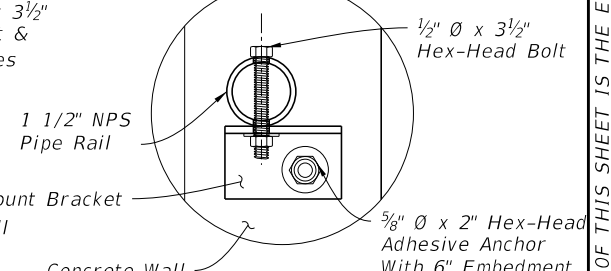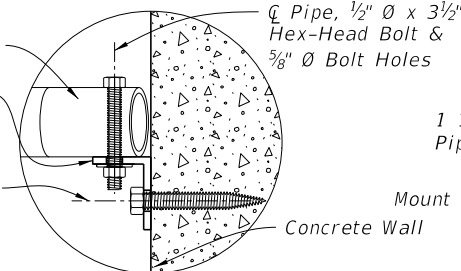

Mount Section Detail

REVISIONS		ENGINEER OF RECORD	
DATE	DESCRIPTION	DATE	DESCRIPTION
	Preliminary, Subject to Change Phase IV Submittal, October 19, 2023		


ENGINEER OF RECORD	
JAMES J. JOHNSON, P.E. LICENSE NUMBER: 62546 MOTT MACDONALD FLORIDA, LLC. 1300 TIMBERLANE ROAD TALLAHASSEE, FLORIDA 32312	

STATE OF FLORIDA DEPARTMENT OF TRANSPORTATION		
ROAD NO.	COUNTY	FINANCIAL PROJECT ID
SR 61	LEON	448868-1-52-01

TYPICAL SECTION DETAILS	
5	

THE OFFICIAL RECORD OF THIS SHEET IS THE ELECTRONIC FILE DIGITALLY SIGNED AND SEALED UNDER RULE 61G15-23.004, F.A.C.

10/18/2023 5:17:56 PM ZOR88694 C:\PWDrive\Mott MacDonald Ltd\SRC Woodbine Road Design\Worksheets\FDOT\44886815201_SRG1_Multi_Use_Path\Cell\Sheets.cel

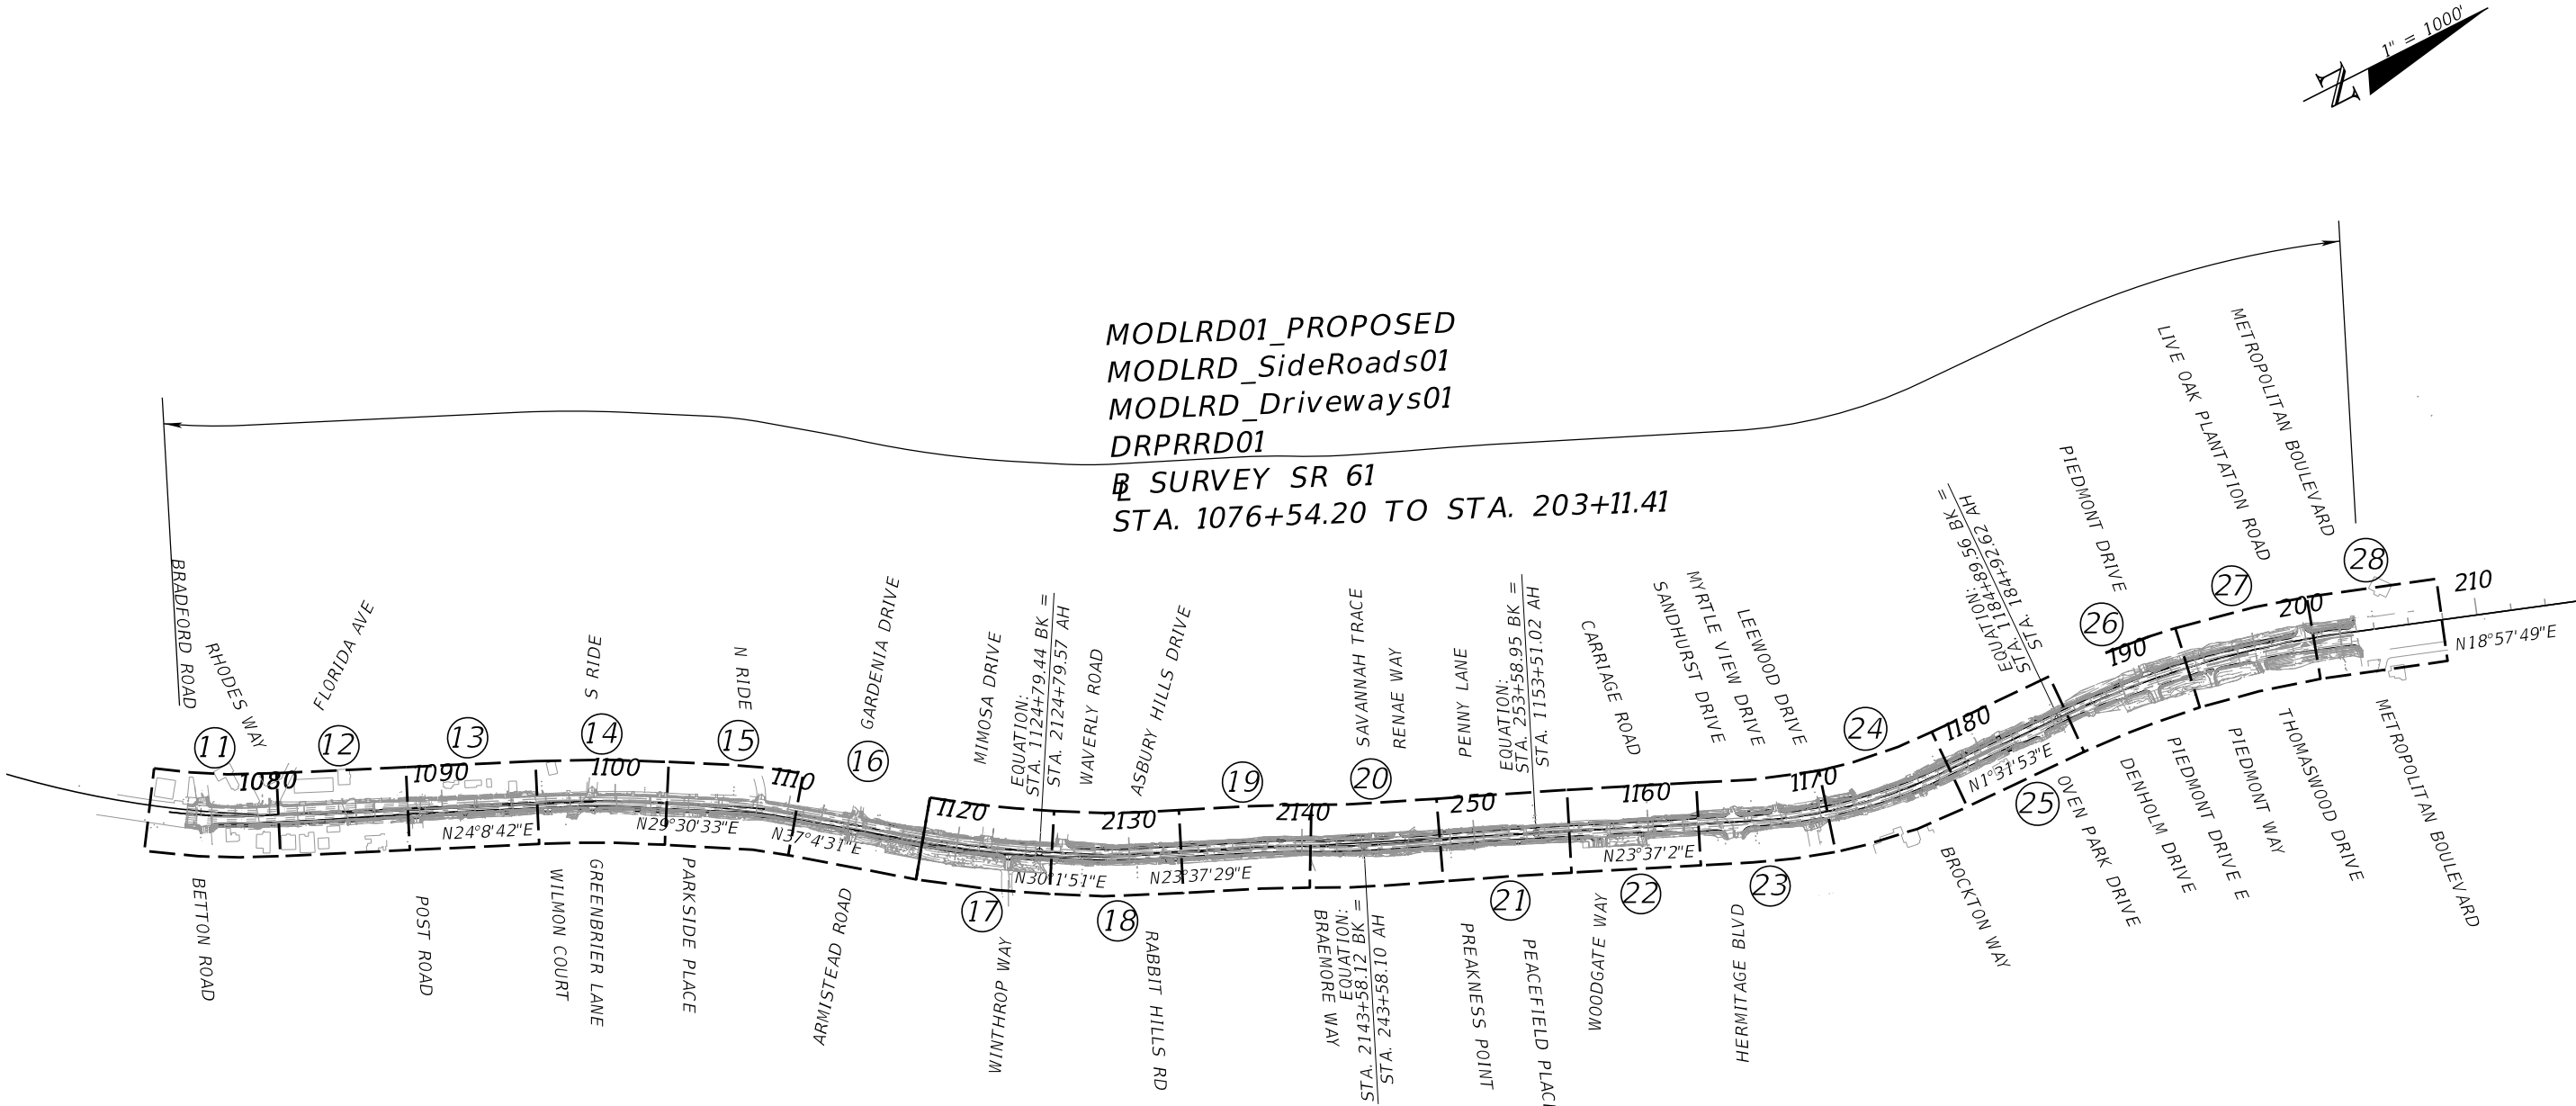

REVISIONS				ENGINEER OF RECORD		STATE OF FLORIDA DEPARTMENT OF TRANSPORTATION			MODEL MANAGEMENT	SHEET NO. 6
DATE	DESCRIPTION	DATE	DESCRIPTION	JAMES J. JOHNSON, P.E. LICENSE NUMBER: 62546 MOTT MACDONALD FLORIDA, LLC. 1300 TIMBERLANE RD TALLAHASSEE, FLORIDA 32312		ROAD NO.	COUNTY	FINANCIAL PROJECT ID		
	Preliminary, Subject to Change Phase IV Submittal, October 19, 2023					SR 61	LEON	448868-1-52-01		

BEGIN SURVEY
P.C. STA. 1074+16.12

P.T. STA. 1079+62.04

P.C. STA. 1095+80.17

P.T. STA. 1101+69.16

P.C. STA. 1106+84.05

P.T. STA. 1109+83.62

P.C. STA. 1113+29.62

REFERENCE POINTS

STATION	NORTHING (Y)	EASTING (X)	SCALE FACTOR
B.O.S. P.C. 1074+16.12	533257.6119	2041336.6044	0.999961980
P.T. 1079+62.04	533734.9712	2041600.1797	0.999962100
P.C. 1095+80.17	535211.5396	2042262.0730	0.999962470
P.T. 1101+69.16	535736.9455	2042527.7868	0.999962610
P.C. 1106+84.05	536185.0402	2042781.4021	0.999962720
P.T. 1109+83.62	536435.2581	2042945.7164	0.999962780
P.C. 1113+29.62	536711.3119	2043154.3077	0.999962850

LEGEND

- = Set nail with FDOT reference disc
- = Set 5/8" rebar with FDOT reference cap
- ◐ = Set nail with FDOT control disc
- ◑ = Set 5/8" rebar with FDOT control disc

1. PROJECT IS BASED ON THE FLORIDA STATE PLANE COORDINATE SYSTEM NAD 1983/2011 HORIZONTAL DATUM.
2. BENCHMARK ELEVATIONS ARE BASED ON THE NORTH AMERICAN VERTICAL DATUM 1988 (NAVD88).
3. INFORMATION FOR BENCHMARKS IS SHOWN TO THE NEAREST FOOT FOR COORDINATES & THE TENTH OF A SECOND FOR LATITUDE / LONGITUDE AND IS TO BE USED FOR RECON PURPOSES ONLY, SHOULD NOT BE USED FOR HORIZONTAL CONTROL.

10/18/2023	5:18:08 PM	ZOR88694	c:\users\zor88694\apodata\local\projectwise\workdir\molt-use-pw-13\dms41220\CTLSRD01.dgn
------------	------------	----------	--

THE OFFICIAL RECORD OF THIS SHEET IS THE ELECTRONIC FILE DIGITALLY SIGNED AND SEALED UNDER RULE 61G15-23.004, F.A.C.

P.R.C. STA. 1115+29.60

P.T. EQUATION
STA. 1124+79.44 BACK
STA. 2124+79.57 AHEAD

℄ REFERENCE POINTS

P.C. STA. 2127+31.35

P.T. STA. 2130+40.19

P.C. STA. 2137+56.66

P.R.C. STA. 2140+57.39

P.C.C. EQUATION
STA. 2143+58.12 BACK
STA. 243+58.10 AHEAD

LEGEND

- = Set nail with FDOT reference disc
- = Set 5/8" rebar with FDOT reference cap
- ◐ = Set nail with FDOT control disc
- ◑ = Set 5/8" rebar with FDOT control disc

℄ STATION	NORTHING (Y)	EASTING (X)	SCALE FACTOR
P.R.C. 1115+29.60	536868.7280	2043277.6283	0.999962900
P.T. EQU. 2124+79.57 AH.	537650.2073	2043815.7912	0.999963100
P.C. 2127+31.35	537868.1854	2043941.7974	0.999963150
P.T. 2130+40.19	538143.6386	2044081.1066	0.999963230
P.C. 2137+56.66	538800.0609	2044368.2286	0.999963400
P.R.C. 2140+57.39	539070.7120	2044499.1647	0.999963470
P.C.C. EQU. 243+58.10 AH.	539341.3632	2044630.1009	0.999963540

HORIZONTAL AND VERTICAL CONTROL	
---------------------------------	--

1. PROJECT IS BASED ON THE FLORIDA STATE PLANE COORDINATE SYSTEM NAD 1983/2011 HORIZONTAL DATUM.
2. BENCHMARK ELEVATIONS ARE BASED ON THE NORTH AMERICAN VERTICAL DATUM 1988 (NAVD88).
3. INFORMATION FOR BENCHMARKS IS SHOWN TO THE NEAREST FOOT FOR COORDINATES & THE TENTH OF A SECOND FOR LATITUDE / LONGITUDE AND IS TO BE USED FOR RECON PURPOSES ONLY, SHOULD NOT BE USED FOR HORIZONTAL CONTROL.

[illegible]

☑ REFERENCE POINTS

P.R.C. STA. 248+57.31 P.T. EQUATION STA. 253+58.95 BACK STA. 1153+51.02 AHEAD

LEGEND

- = Set nail with FDOT reference disc
- = Set 5/8" rebar with FDOT reference cap
- ◐ = Set nail with FDOT control disc
- ⦿ = Set 5/8" rebar with FDOT control disc

☑ STATION	NORTHING (Y)	EASTING (X)	SCALE FACTOR
P.R.C. 248+57.31	539801.6630	2044823.2785	0.999963660
P.T. EQU. 1153+51.02 AH.	540264.2175	2045017.3664	0.999963780
P.C. 1166+18.11	541425.1815	2045524.9946	0.999964090
P.T. 1177+35.03	542508.5763	2045766.6508	0.999964380
P.C. EQU. 184+92.62 AH.	543262.8359	2045786.8139	0.999964590
P.T. 202+04.63	544941.0470	2046090.2052	0.999965050
E.O.S. 204+00.00	545125.8132	2046153.6938	0.999965100

P.C. STA. 1166+18.11 P.T. STA. 1177+35.03 P.C. EQUATION STA. 1184+89.56 BACK STA. 184+92.62 AHEAD

P.T. STA. 202+04.63 END SURVEY STA. 204+00.00

1. PROJECT IS BASED ON THE FLORIDA STATE PLANE COORDINATE SYSTEM NAD 1983/2011 HORIZONTAL DATUM.
2. BENCHMARK ELEVATIONS ARE BASED ON THE NORTH AMERICAN VERTICAL DATUM 1988 (NAVD88).
3. INFORMATION FOR BENCHMARKS IS SHOWN TO THE NEAREST FOOT FOR COORDINATES & THE TENTH OF A SECOND FOR LATITUDE / LONGITUDE AND IS TO BE USED FOR RECON PURPOSES ONLY, SHOULD NOT BE USED FOR HORIZONTAL CONTROL.

10/18/2023 5:18:27 PM ZOR88694
c:\users\zor88694\appdata\local\projectwise\workdir\mott-use-pw-13\dms41220\CTLSRD03.dgn

THE OFFICIAL RECORD OF THIS SHEET IS THE ELECTRONIC FILE DIGITALLY SIGNED AND SEALED UNDER RULE 61G15-23.004, F.A.C.

10/19/2023 12:47:52 PM ZOR88694
c:\users\zor88694\AppData\Local\projectwise\workdir\mot-use-pw-13\dwms41202\GWINTR001.dgn

GENERAL NOTES

1. BENCHMARK ELEVATIONS SHOWN ON THE PLANS ARE NORTH AMERICAN VERTICAL DATUM OF 1988 (NAVD 88).
2. ALL SURVEY INFORMATION WAS OBTAINED FROM A LICENSED FLORIDA PROFESSIONAL SURVEYOR AND MAPPER AND UTILIZED AS SUPPORTING DATA IN THE PRODUCTION OF DESIGN PLANS AND FOR CONSTRUCTION ON SUBJECT PROJECT. THE PROFESSIONAL SURVEYOR AND MAPPER OF RECORD IS:

PAUL A. SNELGROVE, P.S.M.
P.S.M. NO.: 4952
SNELGROVE SURVEYING & MAPPING, INC.
4997 US HWY 90
MARIANNA, FLORIDA 32448
(850) 526-3991
CERTIFICATE OF AUTHORIZATION: LB7070

3. THE LOCATION(S) OF THE UTILITIES SHOWN IN THE PLANS (INCLUDING THOSE DESIGNATED VV, VH, AND VVH) ARE BASED ON LIMITED INVESTIGATION TECHNIQUES AND SHOULD BE CONSIDERED APPROXIMATE ONLY. THE VERIFIED LOCATIONS/ELEVATIONS APPLY ONLY AT THE POINTS SHOWN. INTERPOLATIONS BETWEEN THESE POINTS HAVE NOT BEEN VERIFIED.

4. UTILITY/AGENCY OWNERS:

COMPANY	CONTACT	TELEPHONE NUMBERS
CENTURYLINK	DAVID POOLE	(850) 815-3139
CENTURYLINK/ LEVEL 3	JOHN DALTON	(757) 822-4285
COMCAST CABLEVISION	ANDREW O'SHEA	(904) 362-6390
CROWN CASTLE FIBER	CHRIS PERKINS	(717) 856-6486
METRONET	PRESTON LAMMERT	(706) 570-9584
UNITI FIBER	KYLE HILL	(850) 544-1400
CITY OF TALLAHASSEE (GAS)	PAUL CHANG	(850) 891-5108
CITY OF TALLAHASSEE (ELECTRIC/POWER)	DUANE WRIGHT	(850) 556-4398
CITY OF TALLAHASSEE (WATER/SEWER)	BRIAN BERRY	(850) 891-6155

5. CONSTRUCT CONCRETE FLARED DRIVEWAYS AS G-14 PER SPI 522-003 UNLESS NOTED OTHERWISE IN THE PLANS.
6. SAW CUTTING IS NECESSARY FOR ASPHALT ROADWAY REMOVAL, SIDEWALK REPLACEMENT, CURB RAMP REPLACEMENT, CURB AND GUTTER REPLACEMENT, CONCRETE DRIVEWAY REPLACEMENT, CONCRETE DITCH PAVEMENT REPLACEMENT, MISC. ASPHALT REPLACEMENT, ETC. AND IS INCIDENTAL TO THE ASSOCIATED ITEM.
7. IN AREAS OF MULTI-USE PATH OR SIDEWALK CONSTRUCTION ADJACENT TO OR TRAVERSING CURB INLETS, FINISHED GRADE OF THE PEDESTRIAN SURFACE IS TO BE CONSTRUCTED FLUSH WITH THE TOP OF THE CURB INLET.
8. FURNISH AND INSTALL MAILBOXES PER SPI 110-200 AT ALL LOCATIONS WHERE EXISTING MAILBOXES ARE CALLED TO BE REMOVED.
9. COORDINATE WITH MR. KENNY WELSH, CITY OF TALLAHASSEE PARKS & RECREATION, AT (850) 891-5343 14 DAYS PRIOR TO CONSTRUCTION FOR REMOVAL AND STORAGE OF TREE MEMORIAL MARKERS LOCATED AT MCCORD PARK (STA. 1107+00 TO STA. 1113+00 RT).
10. COORDINATE WITH MR. RONNIE SHELLY, STARMETRO, AT (850) 933-6995 REGARDING CONSTRUCTION IMPACTS TO STAR METRO'S BUS ROUTE. RELOCATE, REMOVE, OR COVER SIGNS, WITH THE APPROVAL OF STARMETRO, FOR THE TEMPORARY CLOSURE OR RELOCATION OF STOPS. REMOVE EXISTING CONCRETE PADS FOR BENCHES AND SHELTERS, AND CONSTRUCT NEW CONCRETE PADS AS DETAILED IN THE PLANS. PROVIDE 14-DAY NOTICE TO STARMETRO TO REMOVE THE EXISTING TRASH RECEPTACLES, BENCHES, AND SHELTERS PRIOR TO CONCRETE REMOVAL. AS SOON AS THE NEW CONCRETE HAS CURED, INFORM STARMETRO WHEN THEY CAN REINSTALL THEIR EQUIPMENT.

PAY ITEM NOTES


515-2-311 - INCLUDES ALL COSTS TO FURNISH AND INSTALL HANDRAIL TO GRAVITY WALL AS SHOWN ON TYPICAL SECTION DETAILS FROM STA. 2143+40.55 TO STA. 243+95.62 LT.

400-0-11 - INCLUDES THE COST OF NO. 4 BARS CALLED FOR IN L-WALL DETAILS.

REVISIONS				ENGINEER OF RECORD	STATE OF FLORIDA DEPARTMENT OF TRANSPORTATION			GENERAL NOTES	SHEET NO.
DATE	DESCRIPTION	DATE	DESCRIPTION	JAMES J. JOHNSON, P.E. LICENSE NUMBER: 62546 MOTT MACDONALD FLORIDA, LLC. 1300 TIMBERLANE ROAD TALLAHASSEE, FLORIDA 32312	ROAD NO.	COUNTY	FINANCIAL PROJECT ID		10
	Preliminary, Subject to Change Phase IV Submittal, October 19, 2023				SR 61	LEON	448868-1-52-01		

THE OFFICIAL RECORD OF THIS SHEET IS THE ELECTRONIC FILE DIGITALLY SIGNED AND SEALED UNDER RULE 61G15-23.004, F.A.C.


10/19/2023 11:58:17 AM SHU66190
c:\users\z0r86694\appdata\local\projectwise\workdir\mot-use-pw-13\dmis41202\PLANRD01.dgn

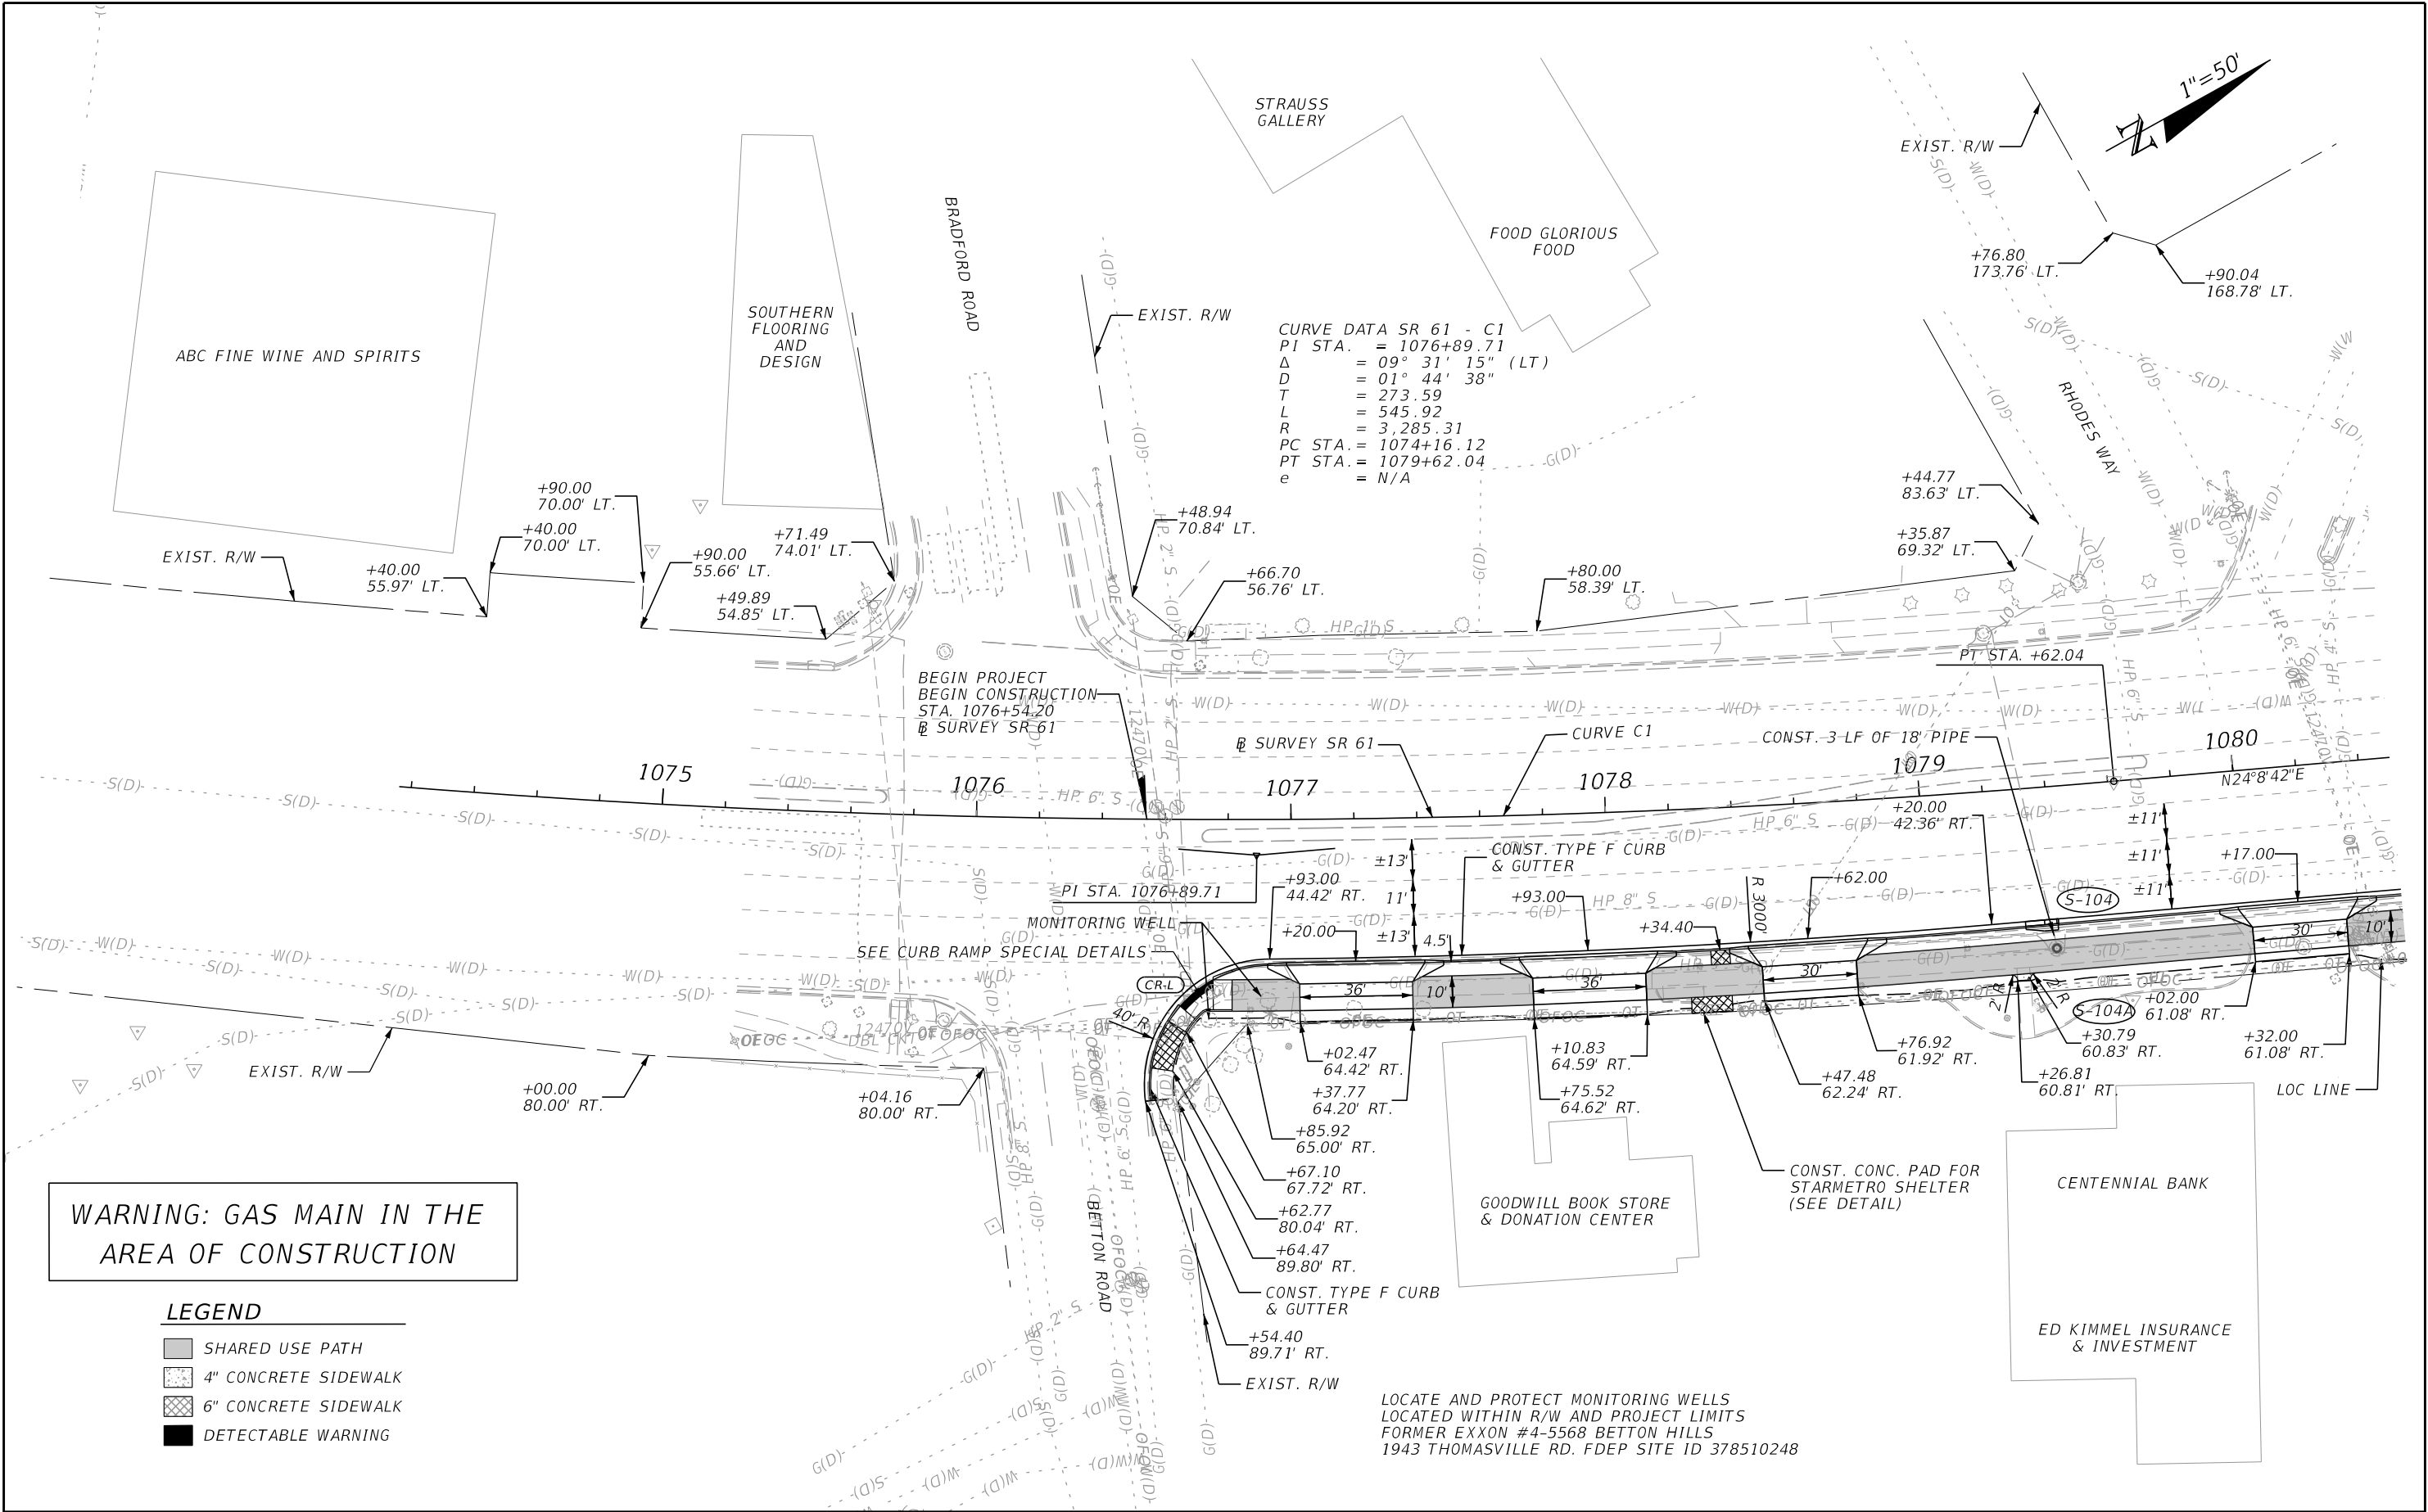

REVISIONS				ENGINEER OF RECORD	STATE OF FLORIDA DEPARTMENT OF TRANSPORTATION			ROADWAY PLAN	SHEET NO.
DATE	DESCRIPTION	DATE	DESCRIPTION		ROAD NO.	COUNTY	FINANCIAL PROJECT ID		
	Preliminary, Subject to Change Phase IV Submittal, October 19, 2023				SR 61	LEON	448868-1-52-01		11

THE OFFICIAL RECORD OF THIS SHEET IS THE ELECTRONIC FILE DIGITALLY SIGNED AND SEALED UNDER RULE 61G15-23.004, F.A.C.


10/19/2023 12:04:21 PM SHU66190
c:\users\zor86694\appdata\local\projectwise\workdir\mot-use-pw-13\dwg41202\PLANRD01.dgn

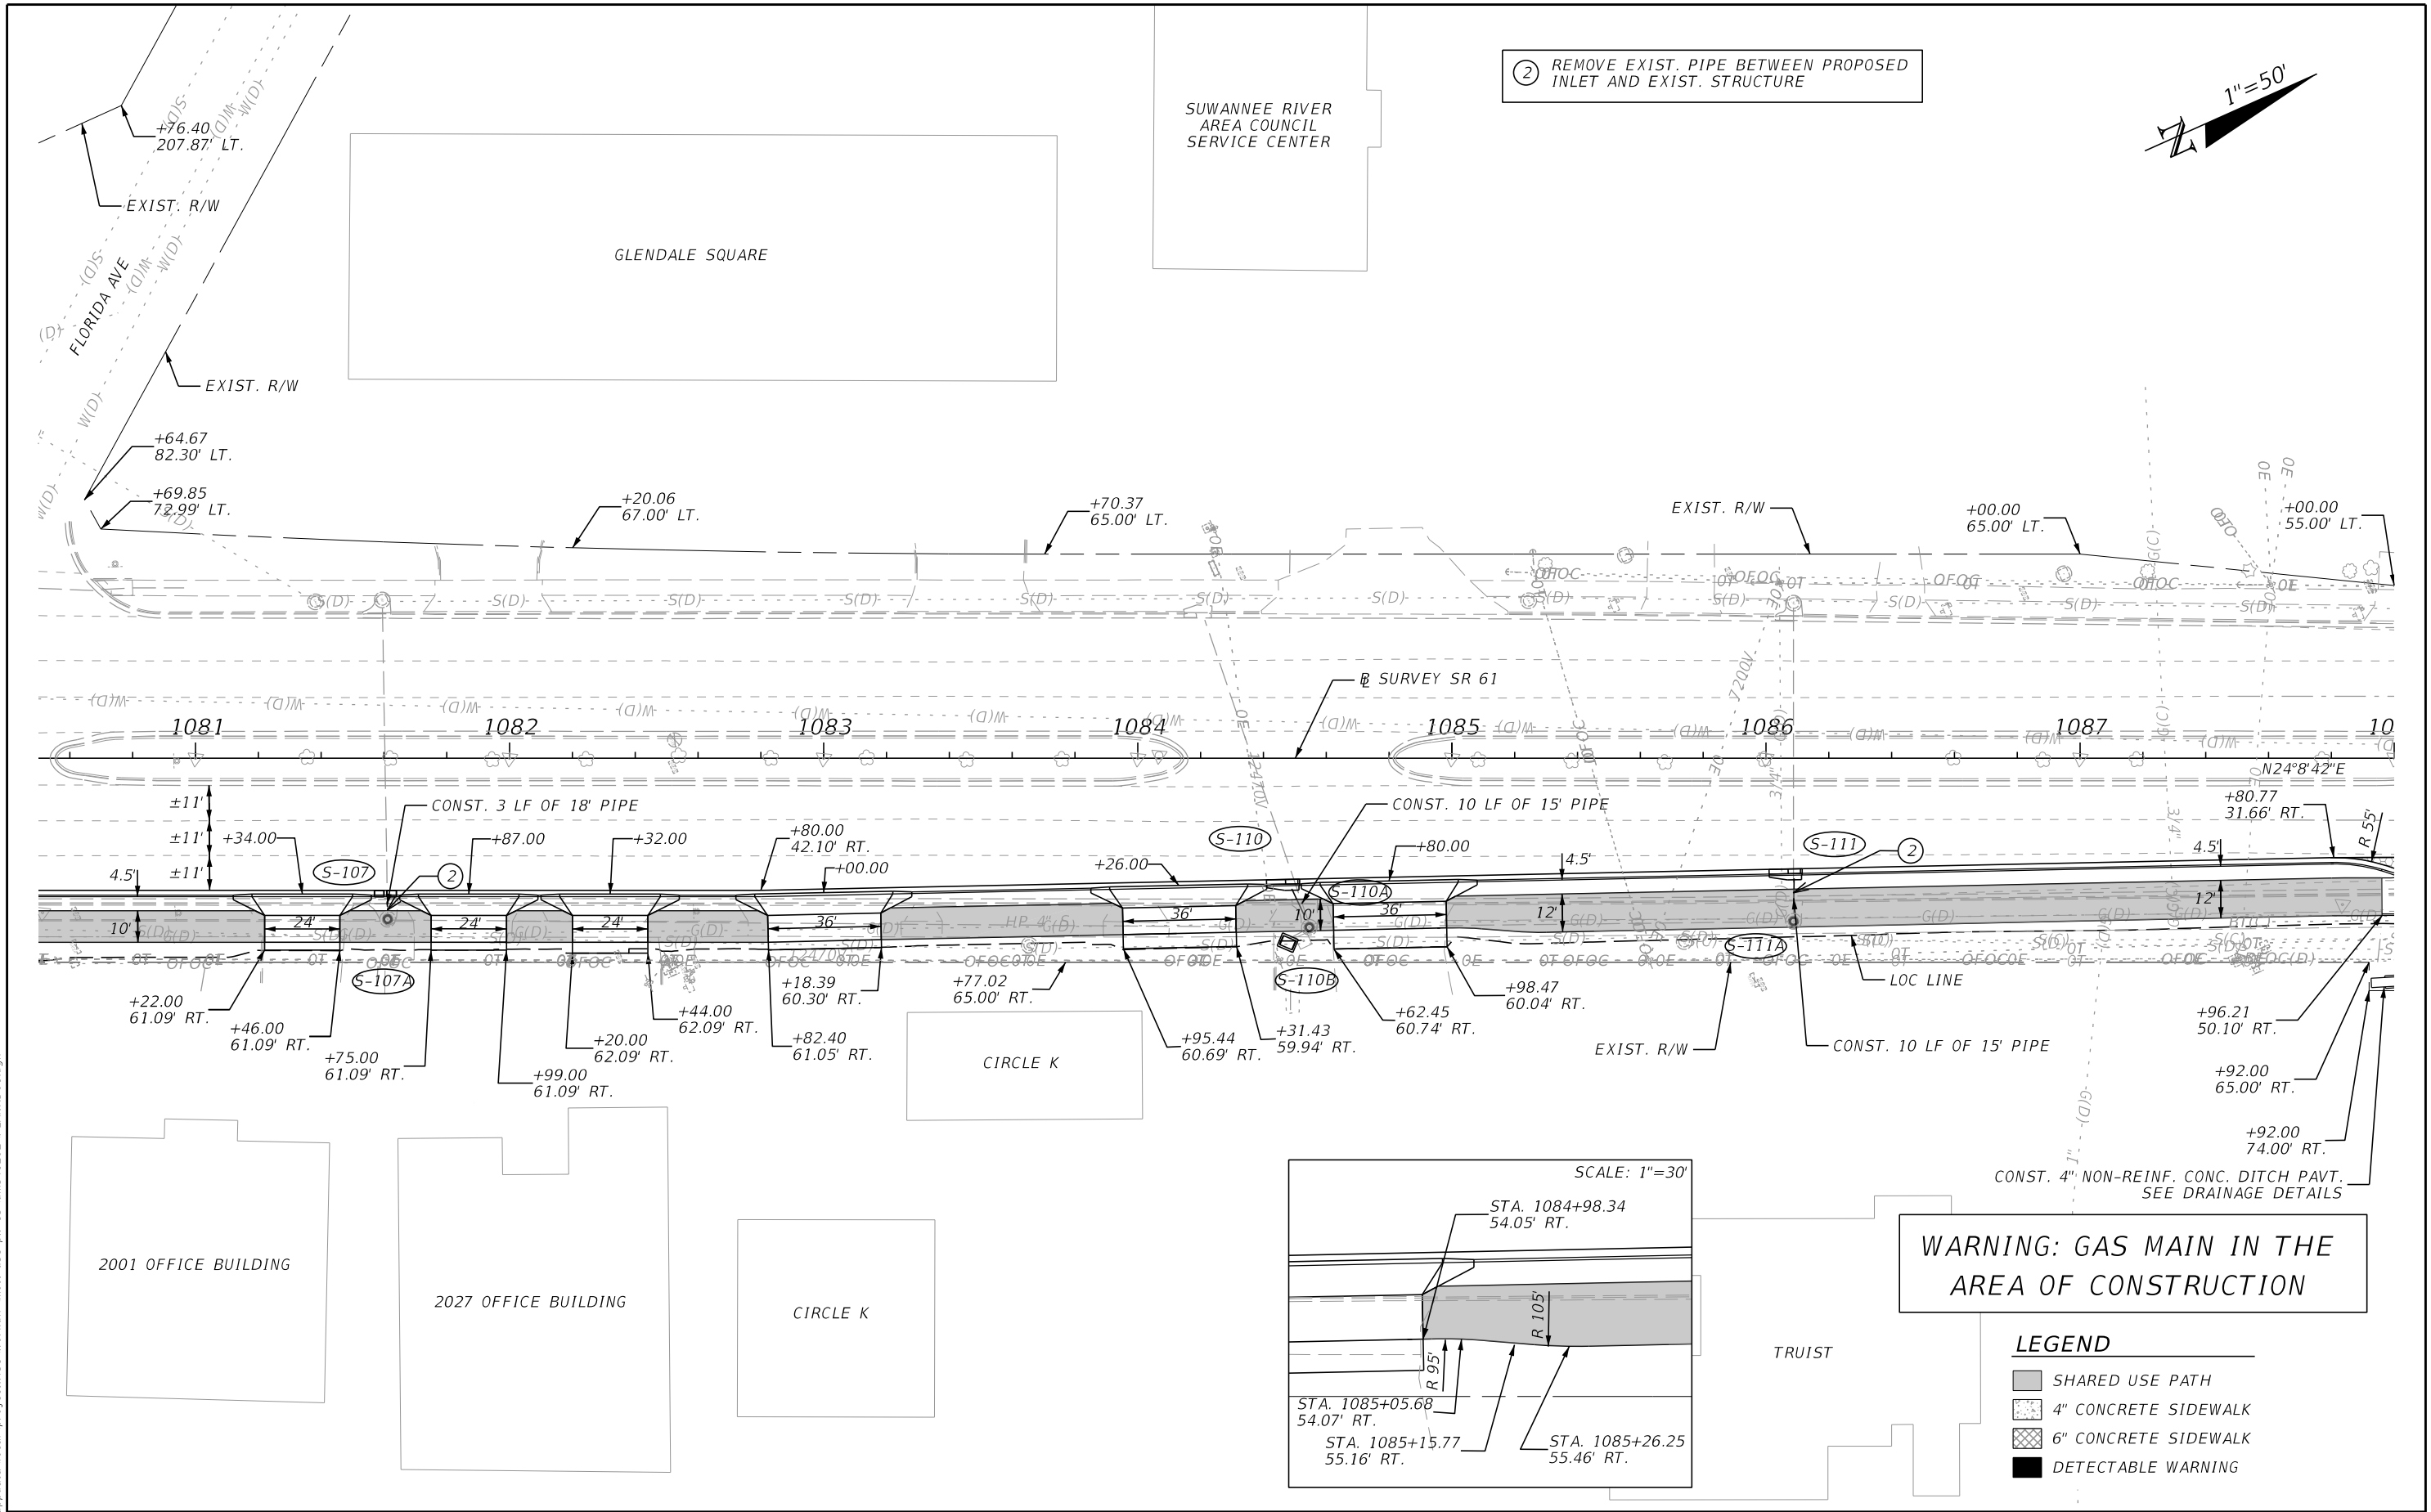


REVISIONS				ENGINEER OF RECORD	STATE OF FLORIDA DEPARTMENT OF TRANSPORTATION			ROADWAY PLAN	SHEET NO. 12
DATE	DESCRIPTION	DATE	DESCRIPTION		ROAD NO.	COUNTY	FINANCIAL PROJECT ID		
	Preliminary, Subject to Change Phase IV Submittal, October 19, 2023			JAMES J. JOHNSON, P.E. LICENSE NUMBER: 62546 MOTT MACDONALD FLORIDA, LLC. 1300 TIMBERLANE ROAD TALLAHASSEE, FLORIDA 32312	SR 61	LEON	448868-1-52-01		

THE OFFICIAL RECORD OF THIS SHEET IS THE ELECTRONIC FILE DIGITALLY SIGNED AND SEALED UNDER RULE 61G15-23.004, F.A.C.

10/19/2023 12:06:34 PM SHU66190
c:\users\z0r8694\appdata\local\project\work\dir\mot-use-pw-13\dwg\41202\PLAN\RD01.dgn

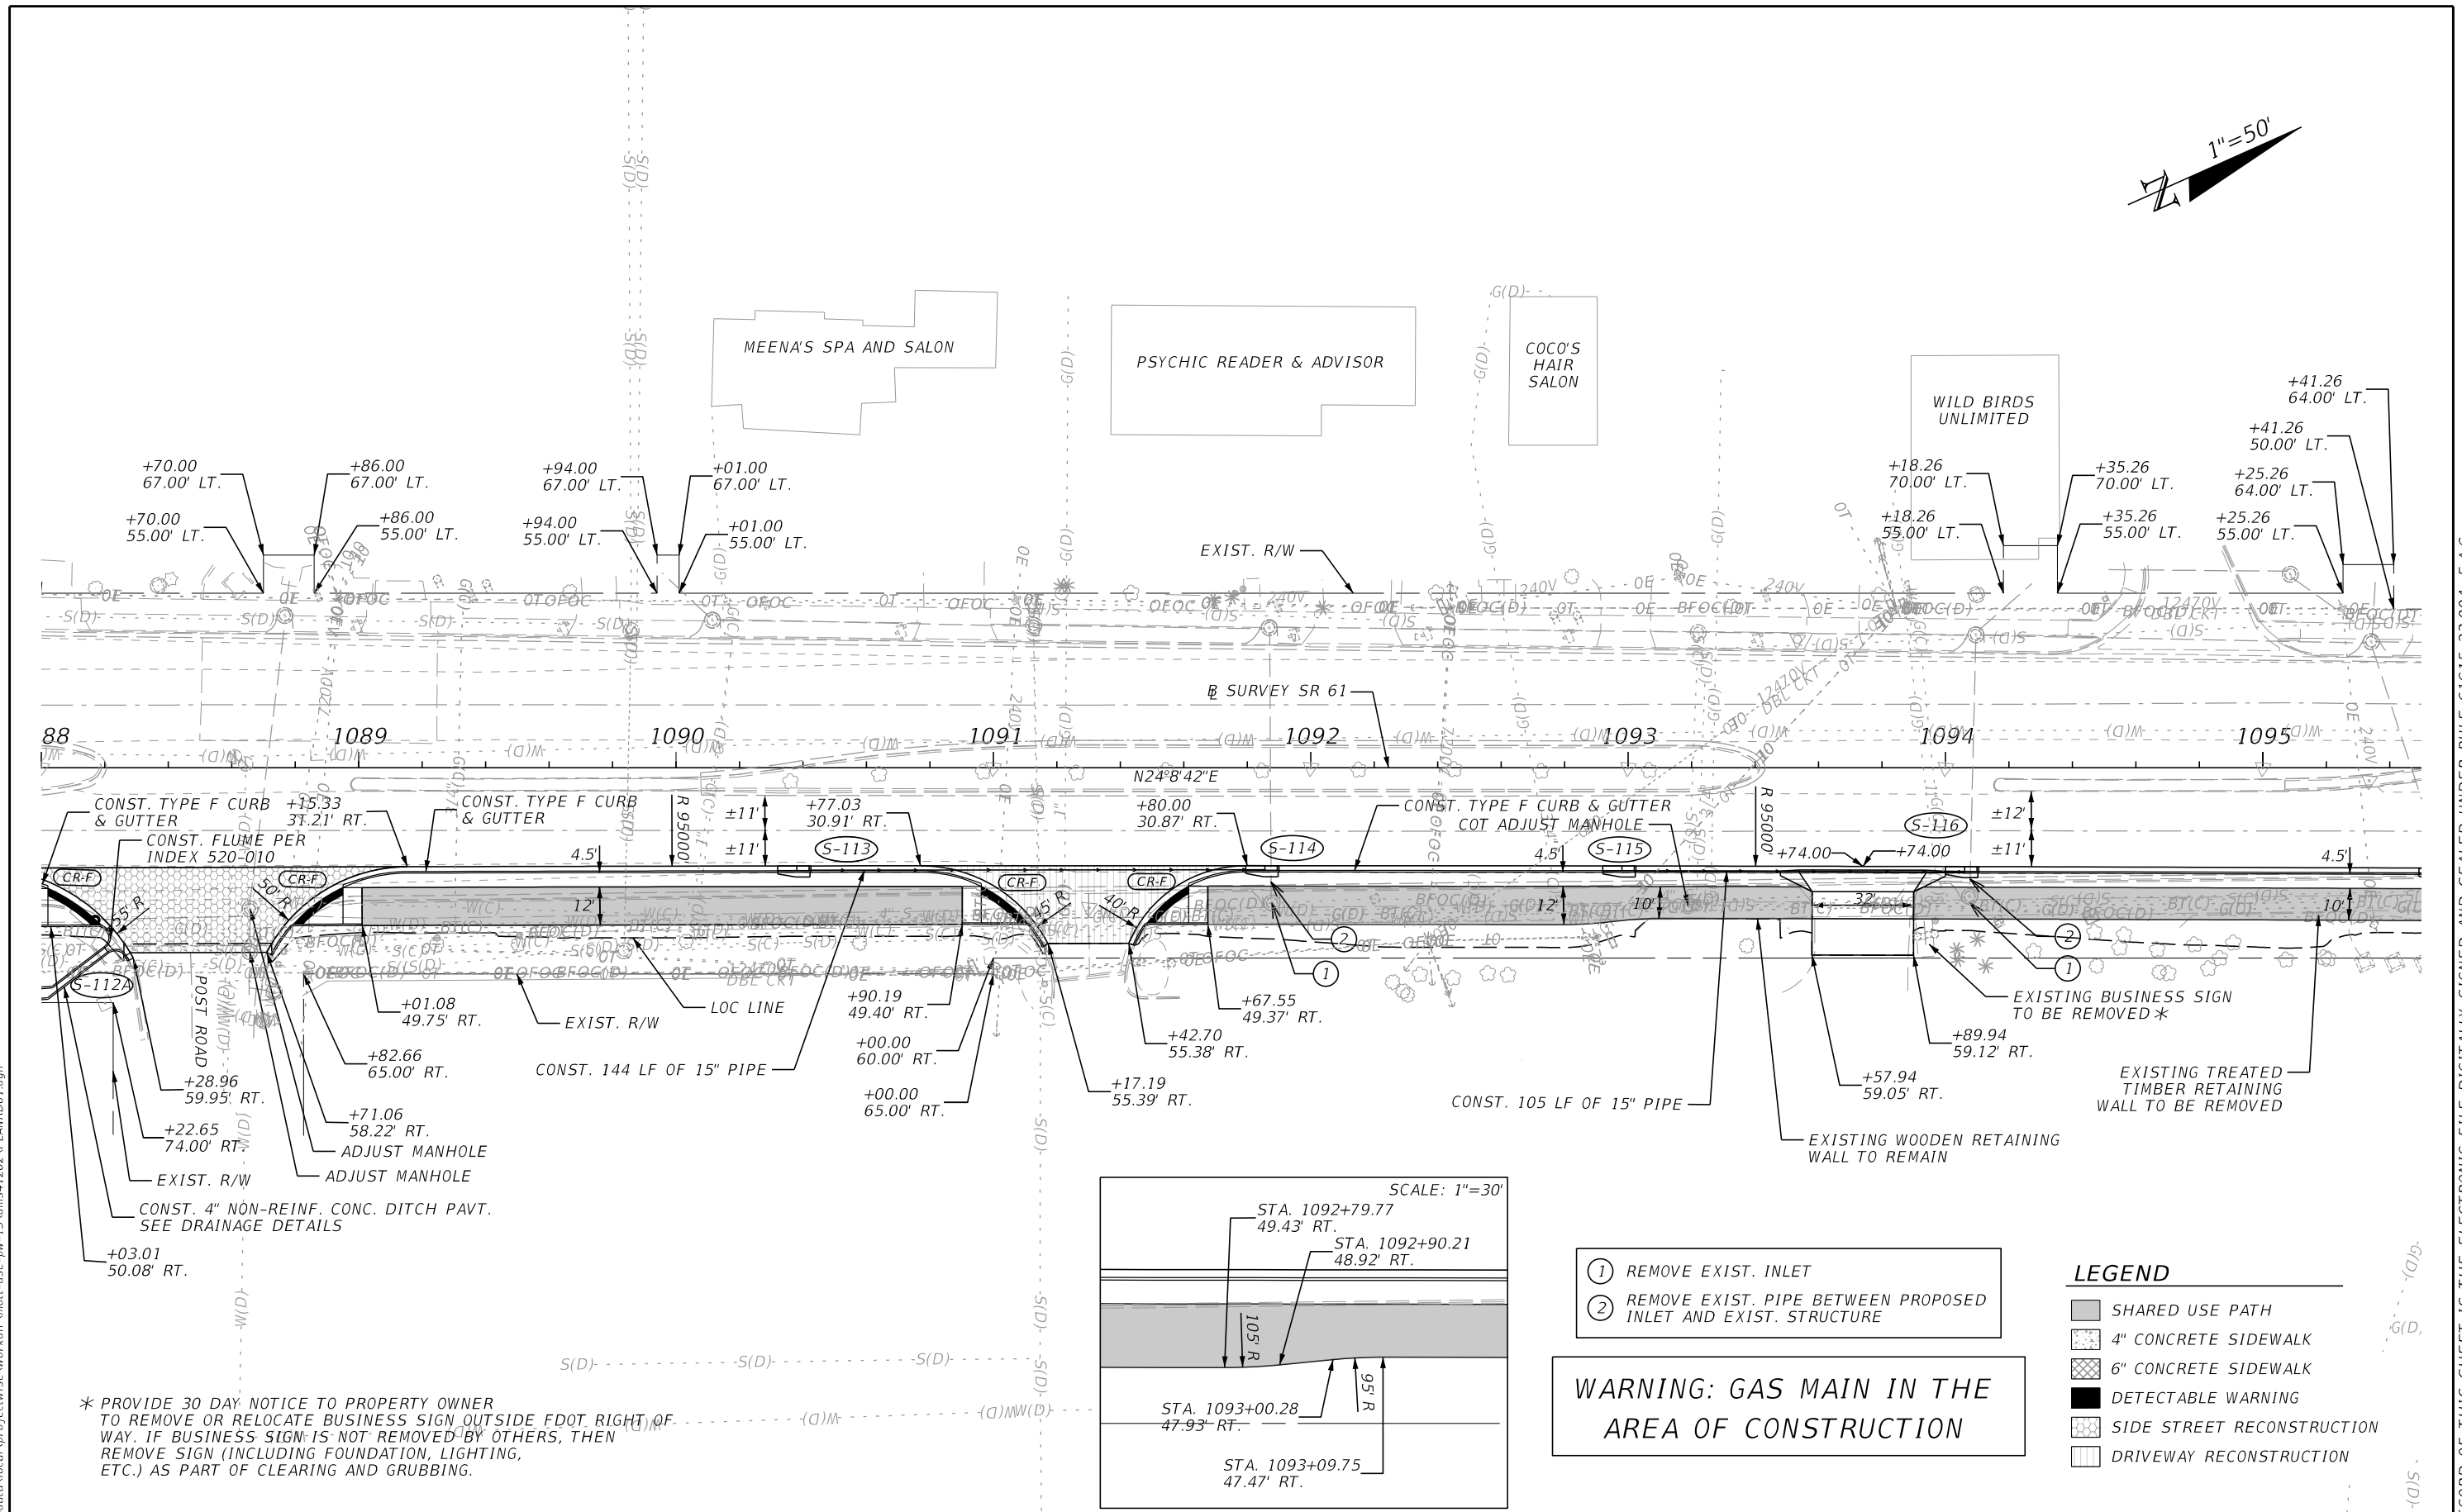

* PROVIDE 30 DAY NOTICE TO PROPERTY OWNER TO REMOVE OR RELOCATE BUSINESS SIGN OUTSIDE FDOT RIGHT OF WAY. IF BUSINESS SIGN IS NOT REMOVED BY OTHERS, THEN REMOVE SIGN (INCLUDING FOUNDATION, LIGHTING, ETC.) AS PART OF CLEARING AND GRUBBING.

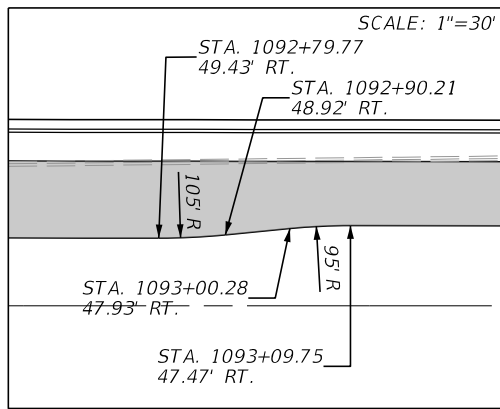

- ① REMOVE EXIST. INLET
- ② REMOVE EXIST. PIPE BETWEEN PROPOSED INLET AND EXIST. STRUCTURE

WARNING: GAS MAIN IN THE AREA OF CONSTRUCTION


- LEGEND**
- SHARED USE PATH
 - 4" CONCRETE SIDEWALK
 - 6" CONCRETE SIDEWALK
 - DETECTABLE WARNING
 - SIDE STREET RECONSTRUCTION
 - DRIVEWAY RECONSTRUCTION

REVISIONS		ENGINEER OF RECORD		STATE OF FLORIDA DEPARTMENT OF TRANSPORTATION			SHEET NO.
DATE	DESCRIPTION	DATE	DESCRIPTION	ROAD NO.	COUNTY	FINANCIAL PROJECT ID	
	Preliminary, Subject to Change Phase IV Submittal, October 19, 2023		JAMES J. JOHNSON, P.E. LICENSE NUMBER: 62546 MOTT MACDONALD FLORIDA, LLC. 1300 TIMBERLANE ROAD TALLAHASSEE, FLORIDA 32312	SR 61	LEON	448868-1-52-01	13

ROADWAY PLAN

THE OFFICIAL RECORD OF THIS SHEET IS THE ELECTRONIC FILE DIGITALLY SIGNED AND SEALED UNDER RULE 61G15-23.004, F.A.C.

10/19/2023 12:08:08 PM SHU66190 c:\users\z0r8694\appdata\local\projectwise\workdir\matt-use-pw-13\dwg\41202\PLAN\RD01.dgn

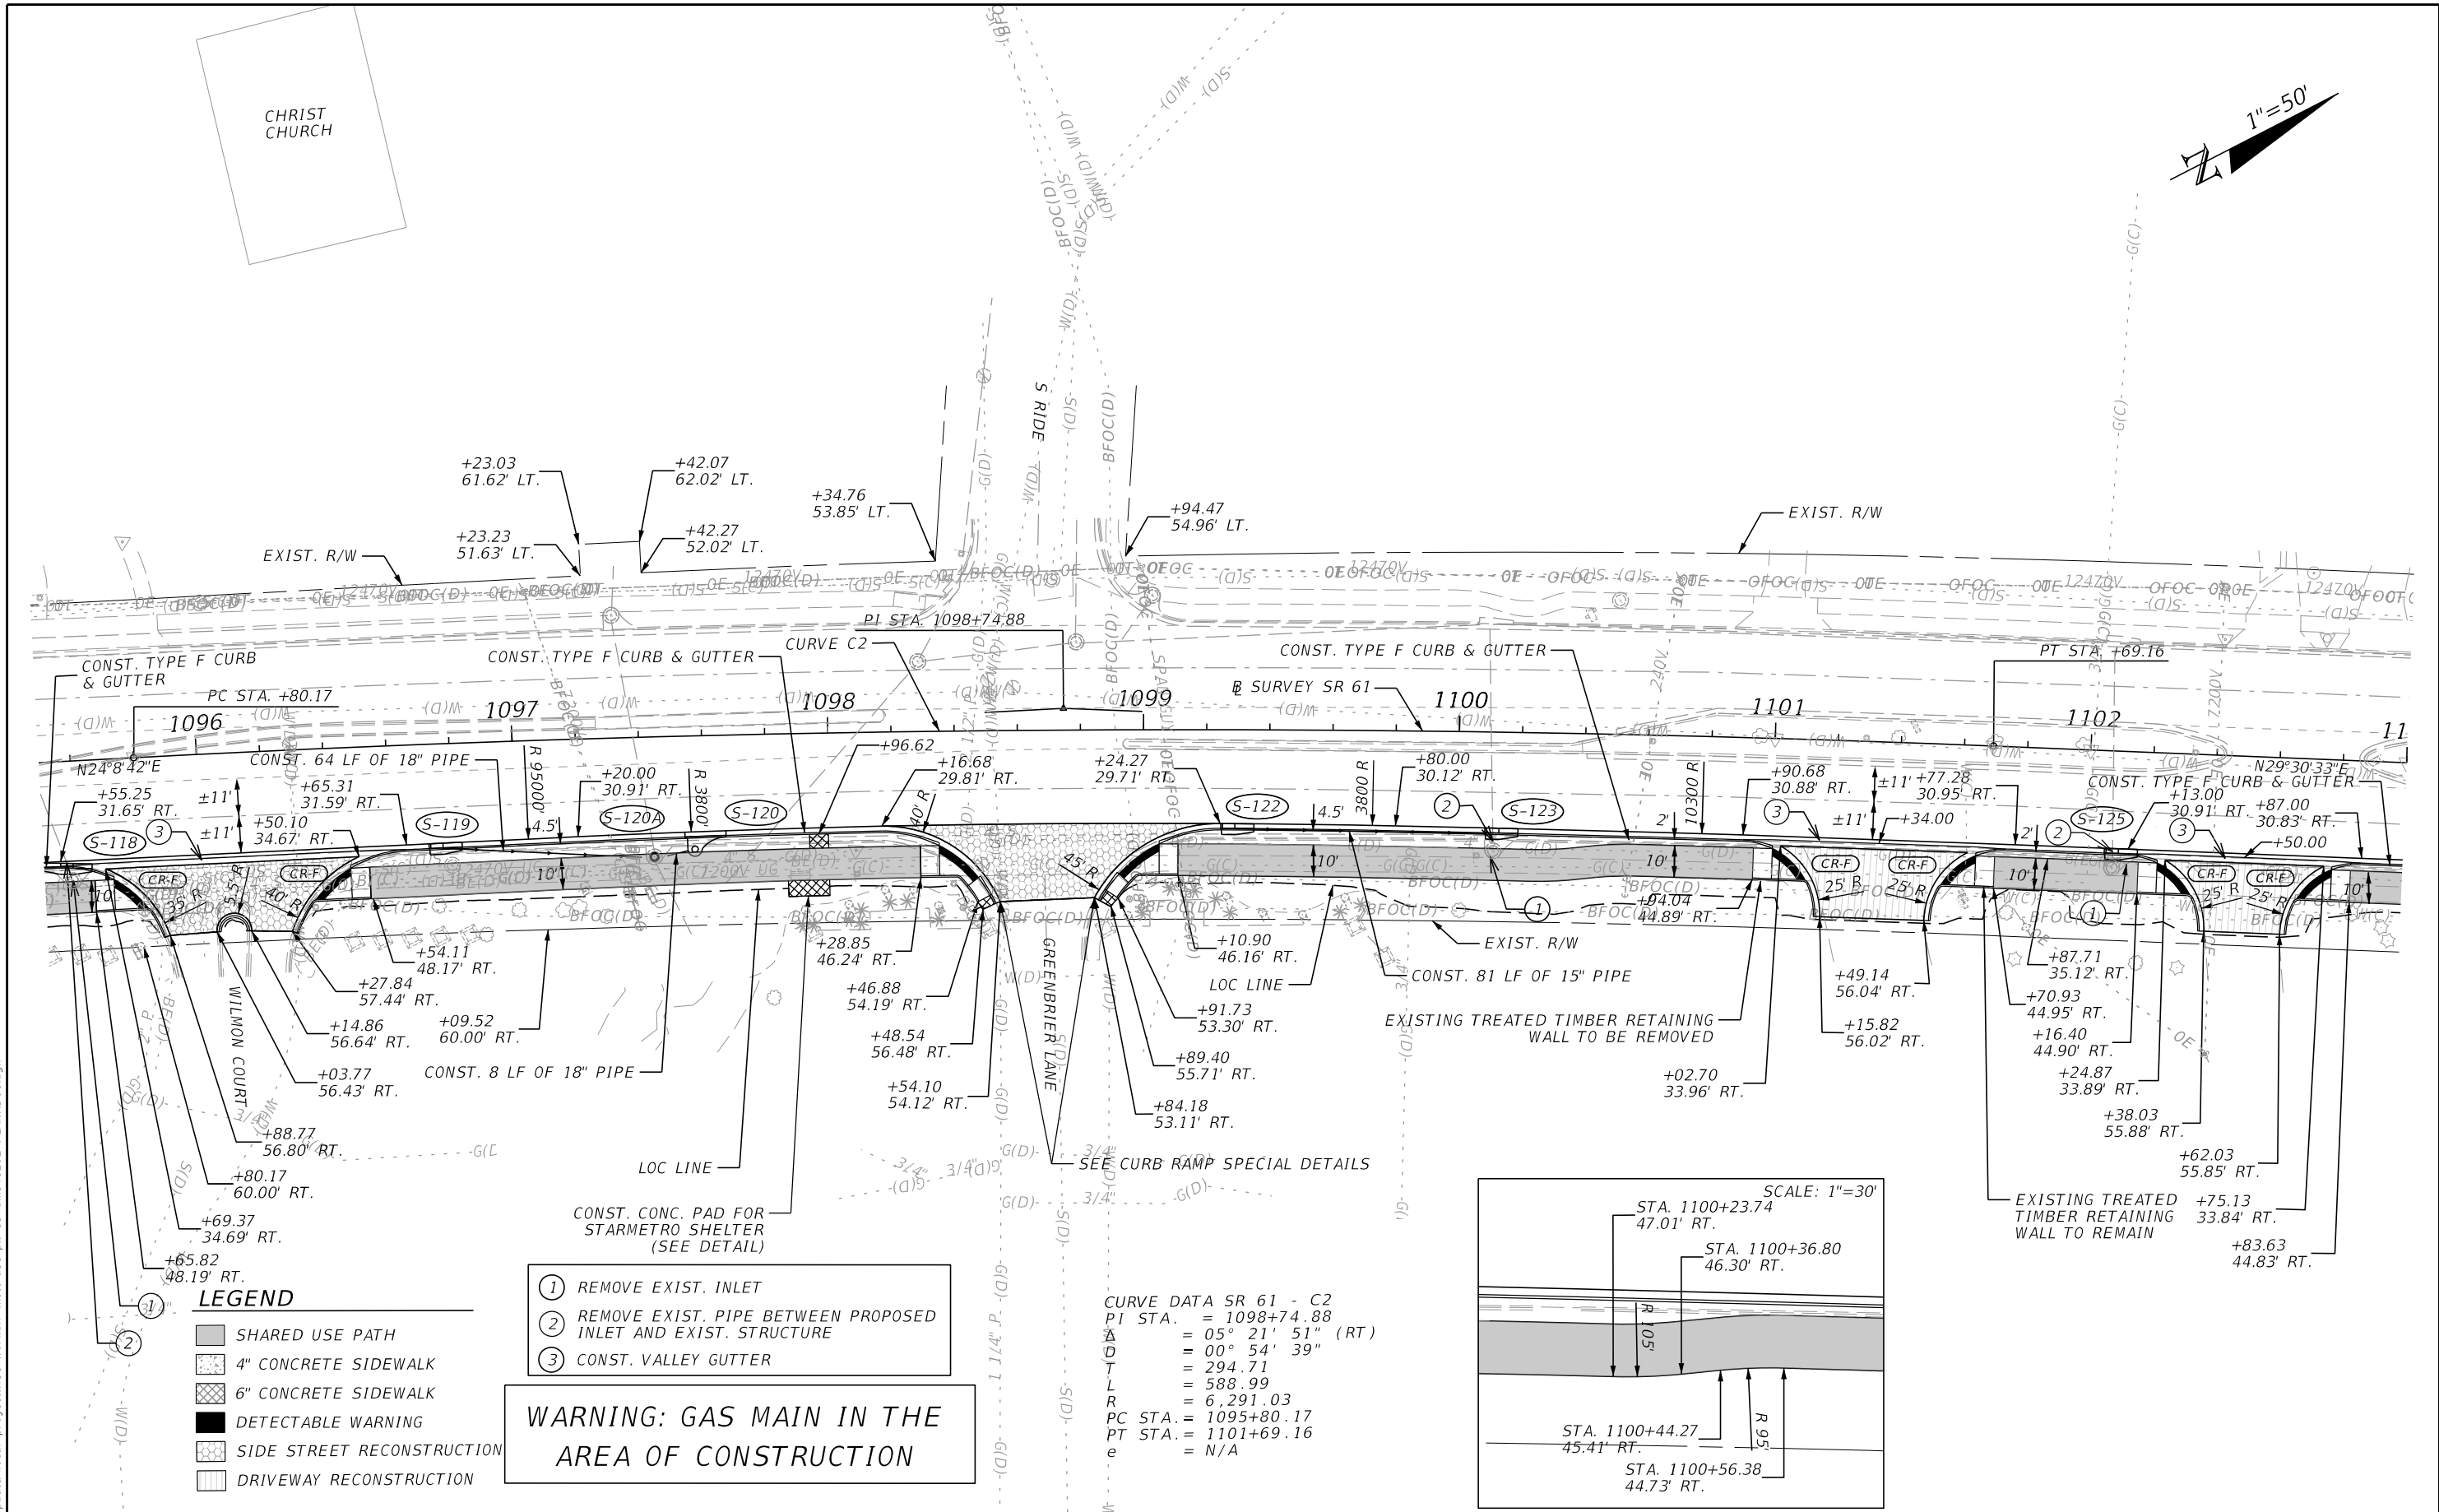


LEGEND

- SHARED USE PATH
- 4" CONCRETE SIDEWALK
- 6" CONCRETE SIDEWALK
- DETECTABLE WARNING
- SIDE STREET RECONSTRUCTION
- DRIVEWAY RECONSTRUCTION

- 1 REMOVE EXIST. INLET
- 2 REMOVE EXIST. PIPE BETWEEN PROPOSED INLET AND EXIST. STRUCTURE
- 3 CONST. VALLEY GUTTER

WARNING: GAS MAIN IN THE AREA OF CONSTRUCTION

CURVE DATA SR 61 - C2
PI STA. = 1098+74.88
A = 05° 21' 51" (RT)
D = 00° 54' 39"
T = 294.71
L = 588.99
R = 6,291.03
PC STA. = 1095+80.17
PT STA. = 1101+69.16
e = N/A

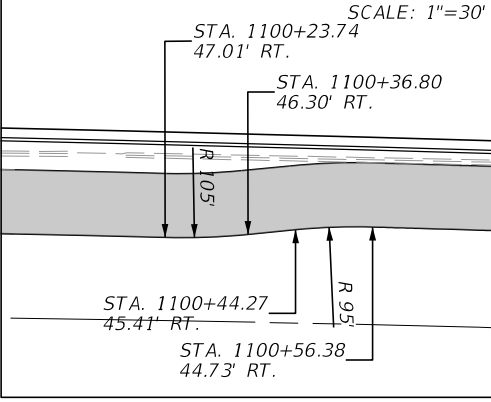

REVISIONS		ENGINEER OF RECORD		STATE OF FLORIDA DEPARTMENT OF TRANSPORTATION			SHEET NO.
DATE	DESCRIPTION	DATE	DESCRIPTION	ROAD NO.	COUNTY	FINANCIAL PROJECT ID	
10/19/2023	Preliminary, Subject to Change Phase IV Submittal, October 19, 2023		JAMES J. JOHNSON, P.E. LICENSE NUMBER: 62546 MOTT MACDONALD FLORIDA, LLC. 1300 TIMBERLANE ROAD TALLAHASSEE, FLORIDA 32312	SR 61	LEON	448868-1-52-01	14



ROADWAY PLAN

THE OFFICIAL RECORD OF THIS SHEET IS THE ELECTRONIC FILE DIGITALLY SIGNED AND SEALED UNDER RULE 61G15-23.004, F.A.C.

10/19/2023 12:12:46 PM SHU66190
c:\users\z0rb694\appdata\local\projectwise\workdir\mot-use-pw-13\dms41202\PLANRD01.dgn

CURVE DATA SR 61 - C4
PI STA. = 1114+29.62
 Δ = 02° 00' 00" (RT)
D = 01° 00' 00"
T = 100.00
L = 199.98
R = 5,729.00
PC STA. = 1113+29.62
PT STA. = 1115+29.60
e = N/A



CURVE DATA SR 61 - C5
PI STA. = 1120+05.51
 Δ = 09° 02' 40" (LT)
D = 00° 57' 08"
T = 475.91
L = 949.84
R = 6017.12
PC STA. = 1115+29.60
PT STA. = 2124+79.57
e = N/A

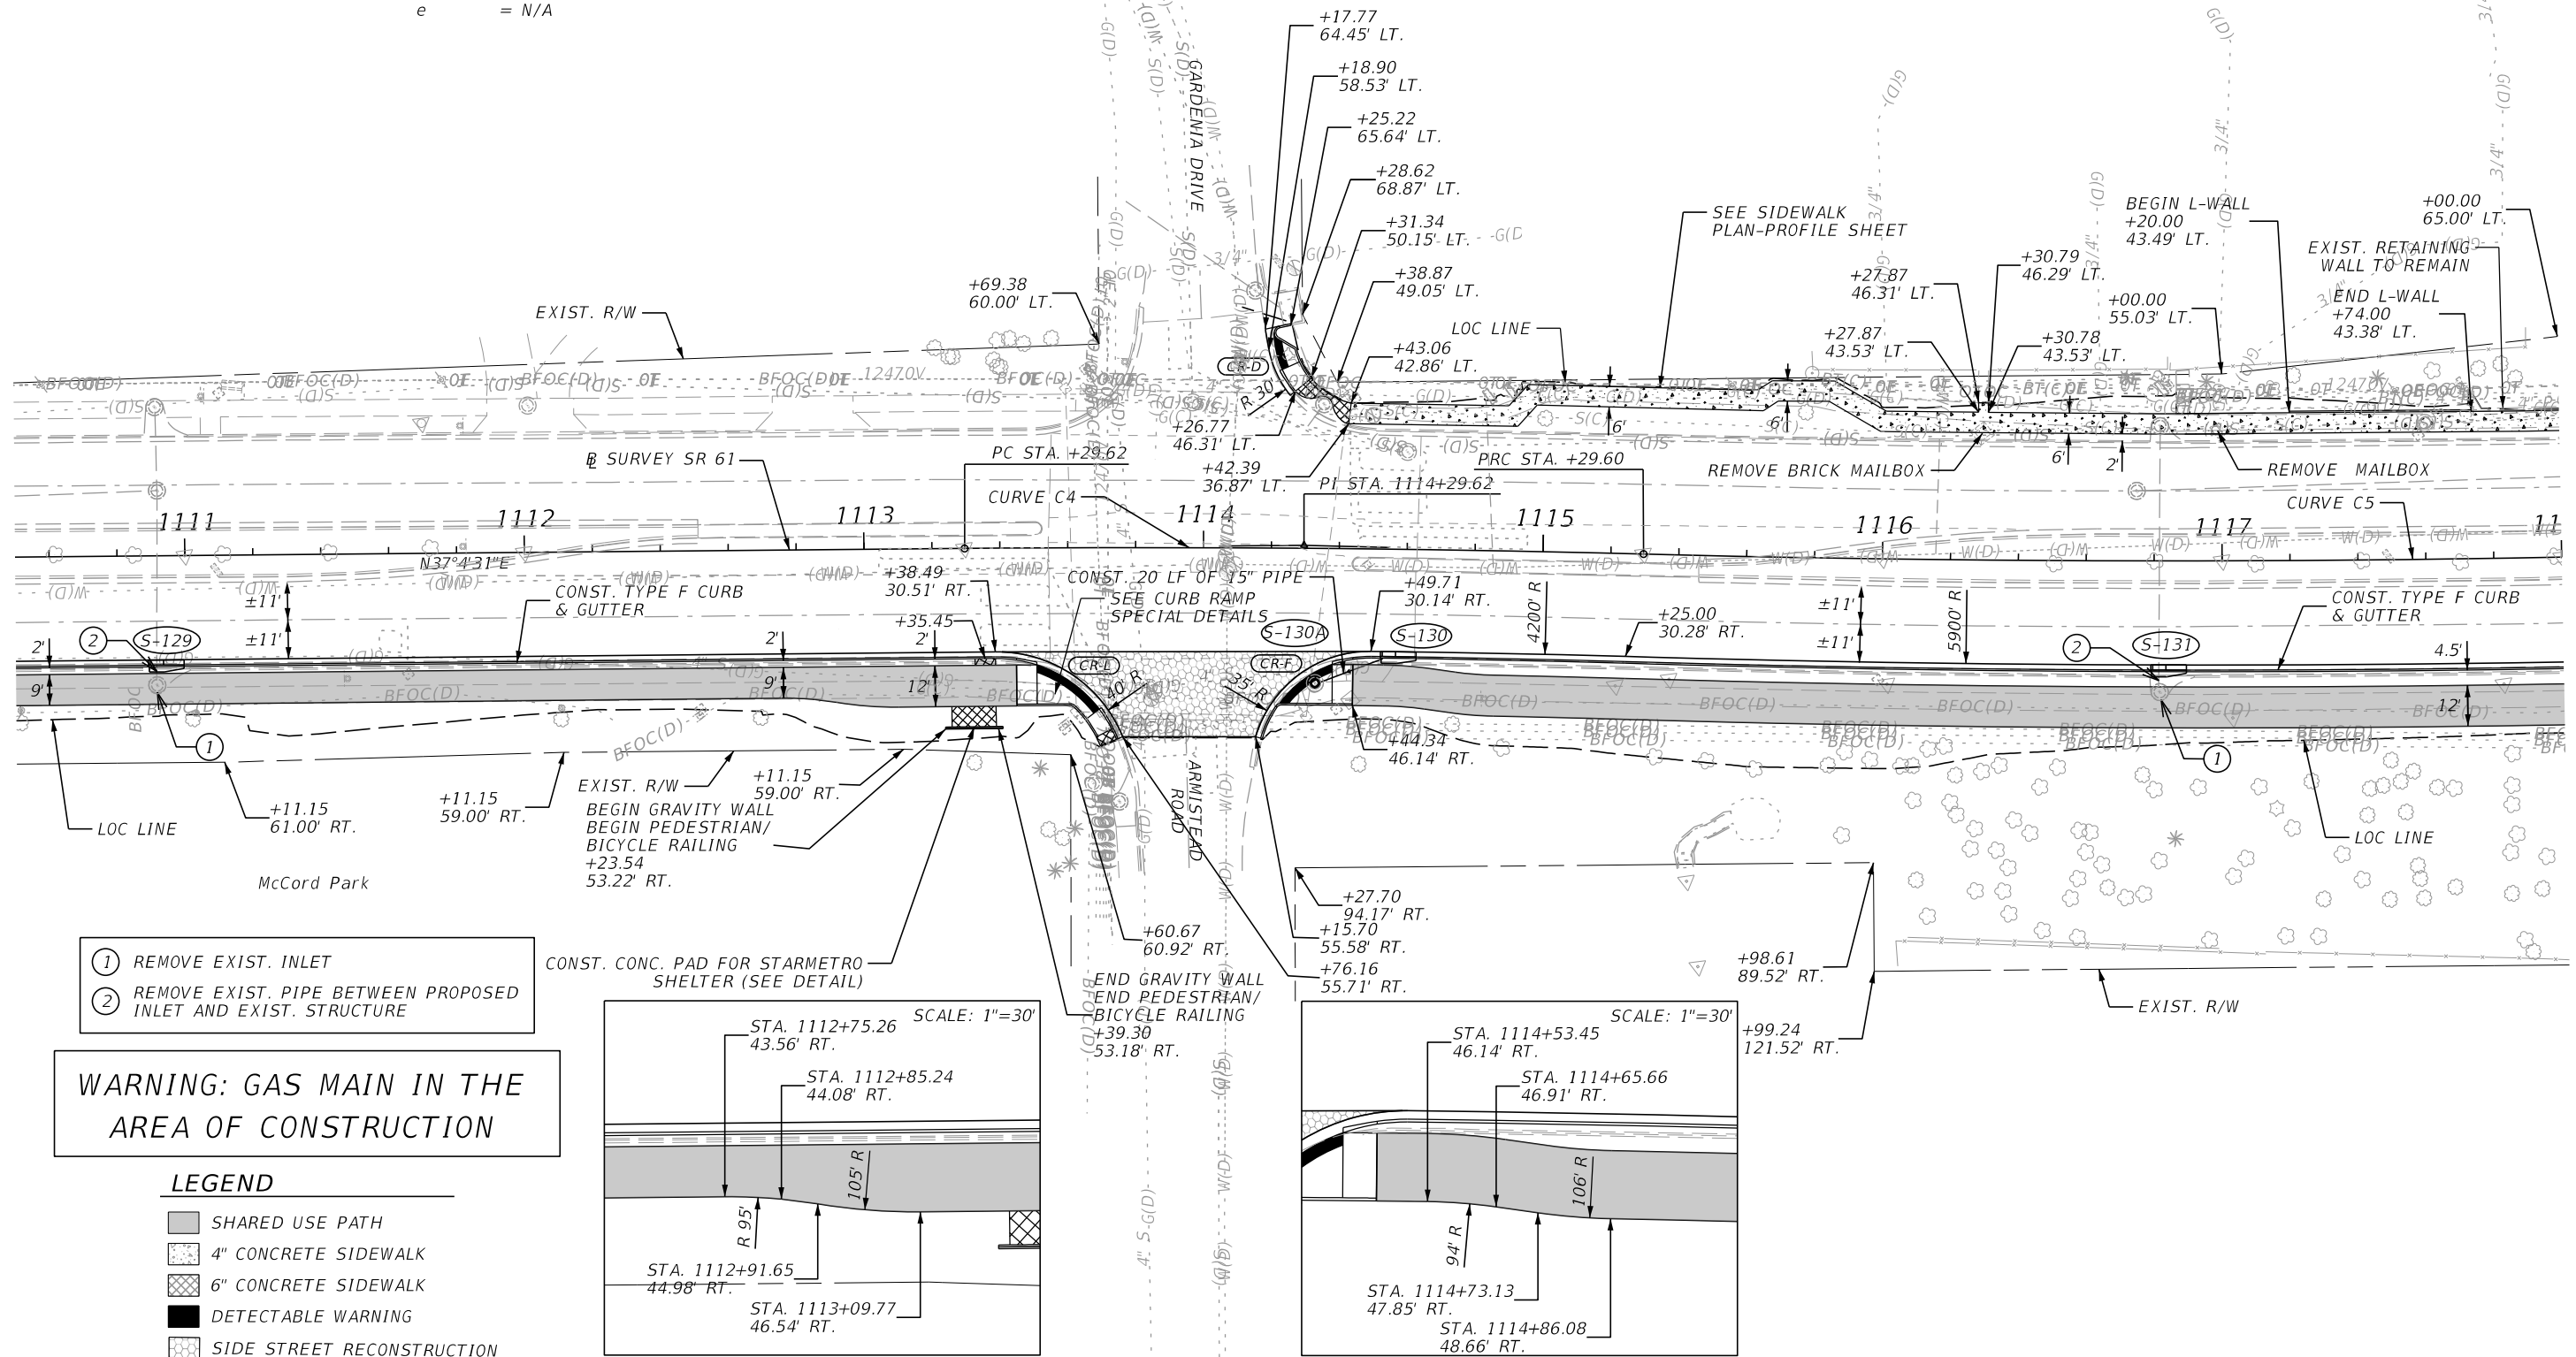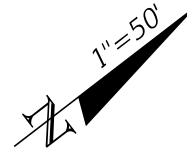

WARNING: GAS MAIN IN THE
AREA OF CONSTRUCTION

LEGEND

- SHARED USE PATH
- 4" CONCRETE SIDEWALK
- 6" CONCRETE SIDEWALK
- DETECTABLE WARNING
- SIDE STREET RECONSTRUCTION

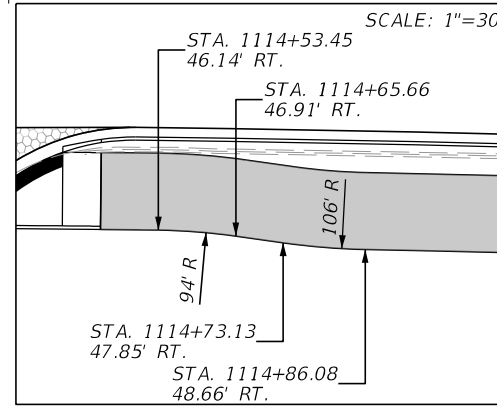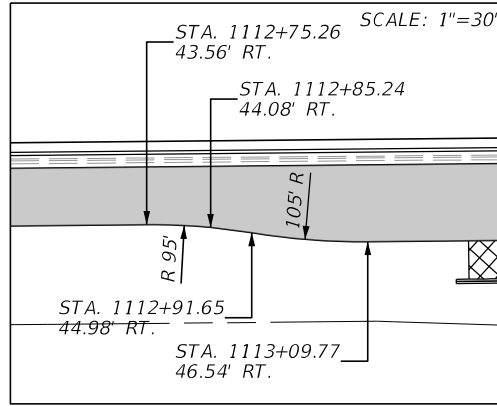



REVISIONS		ENGINEER OF RECORD		STATE OF FLORIDA DEPARTMENT OF TRANSPORTATION			SHEET NO.
DATE	DESCRIPTION	DATE	DESCRIPTION	ROAD NO.	COUNTY	FINANCIAL PROJECT ID	
	Preliminary, Subject to Change Phase IV Submittal, October 19, 2023		JAMES J. JOHNSON, P.E. LICENSE NUMBER: 62546 MOTT MACDONALD FLORIDA, LLC. 1300 TIMBERLANE ROAD TALLAHASSEE, FLORIDA 32312	SR 61	LEON	448868-1-52-01	16

ROADWAY PLAN

THE OFFICIAL RECORD OF THIS SHEET IS THE ELECTRONIC FILE DIGITALLY SIGNED AND SEALED UNDER RULE 61G15-23.004, F.A.C.

10/19/2023 12:14:53 PM SHU66190
c:\users\z0r8694\appdata\local\projectwise\workdir\mot-use-pw-13\dms41202\PLANRD01.dgn

CURVE DATA SR 61 - C5
PI STA. = 1120+05.51
Δ = 09° 02' 40" (LT)
D = 00° 57' 08"
T = 475.91
L = 949.84
R = 6017.12
PC STA. = 1115+29.60
PT STA. = 2124+79.57
e = N/A

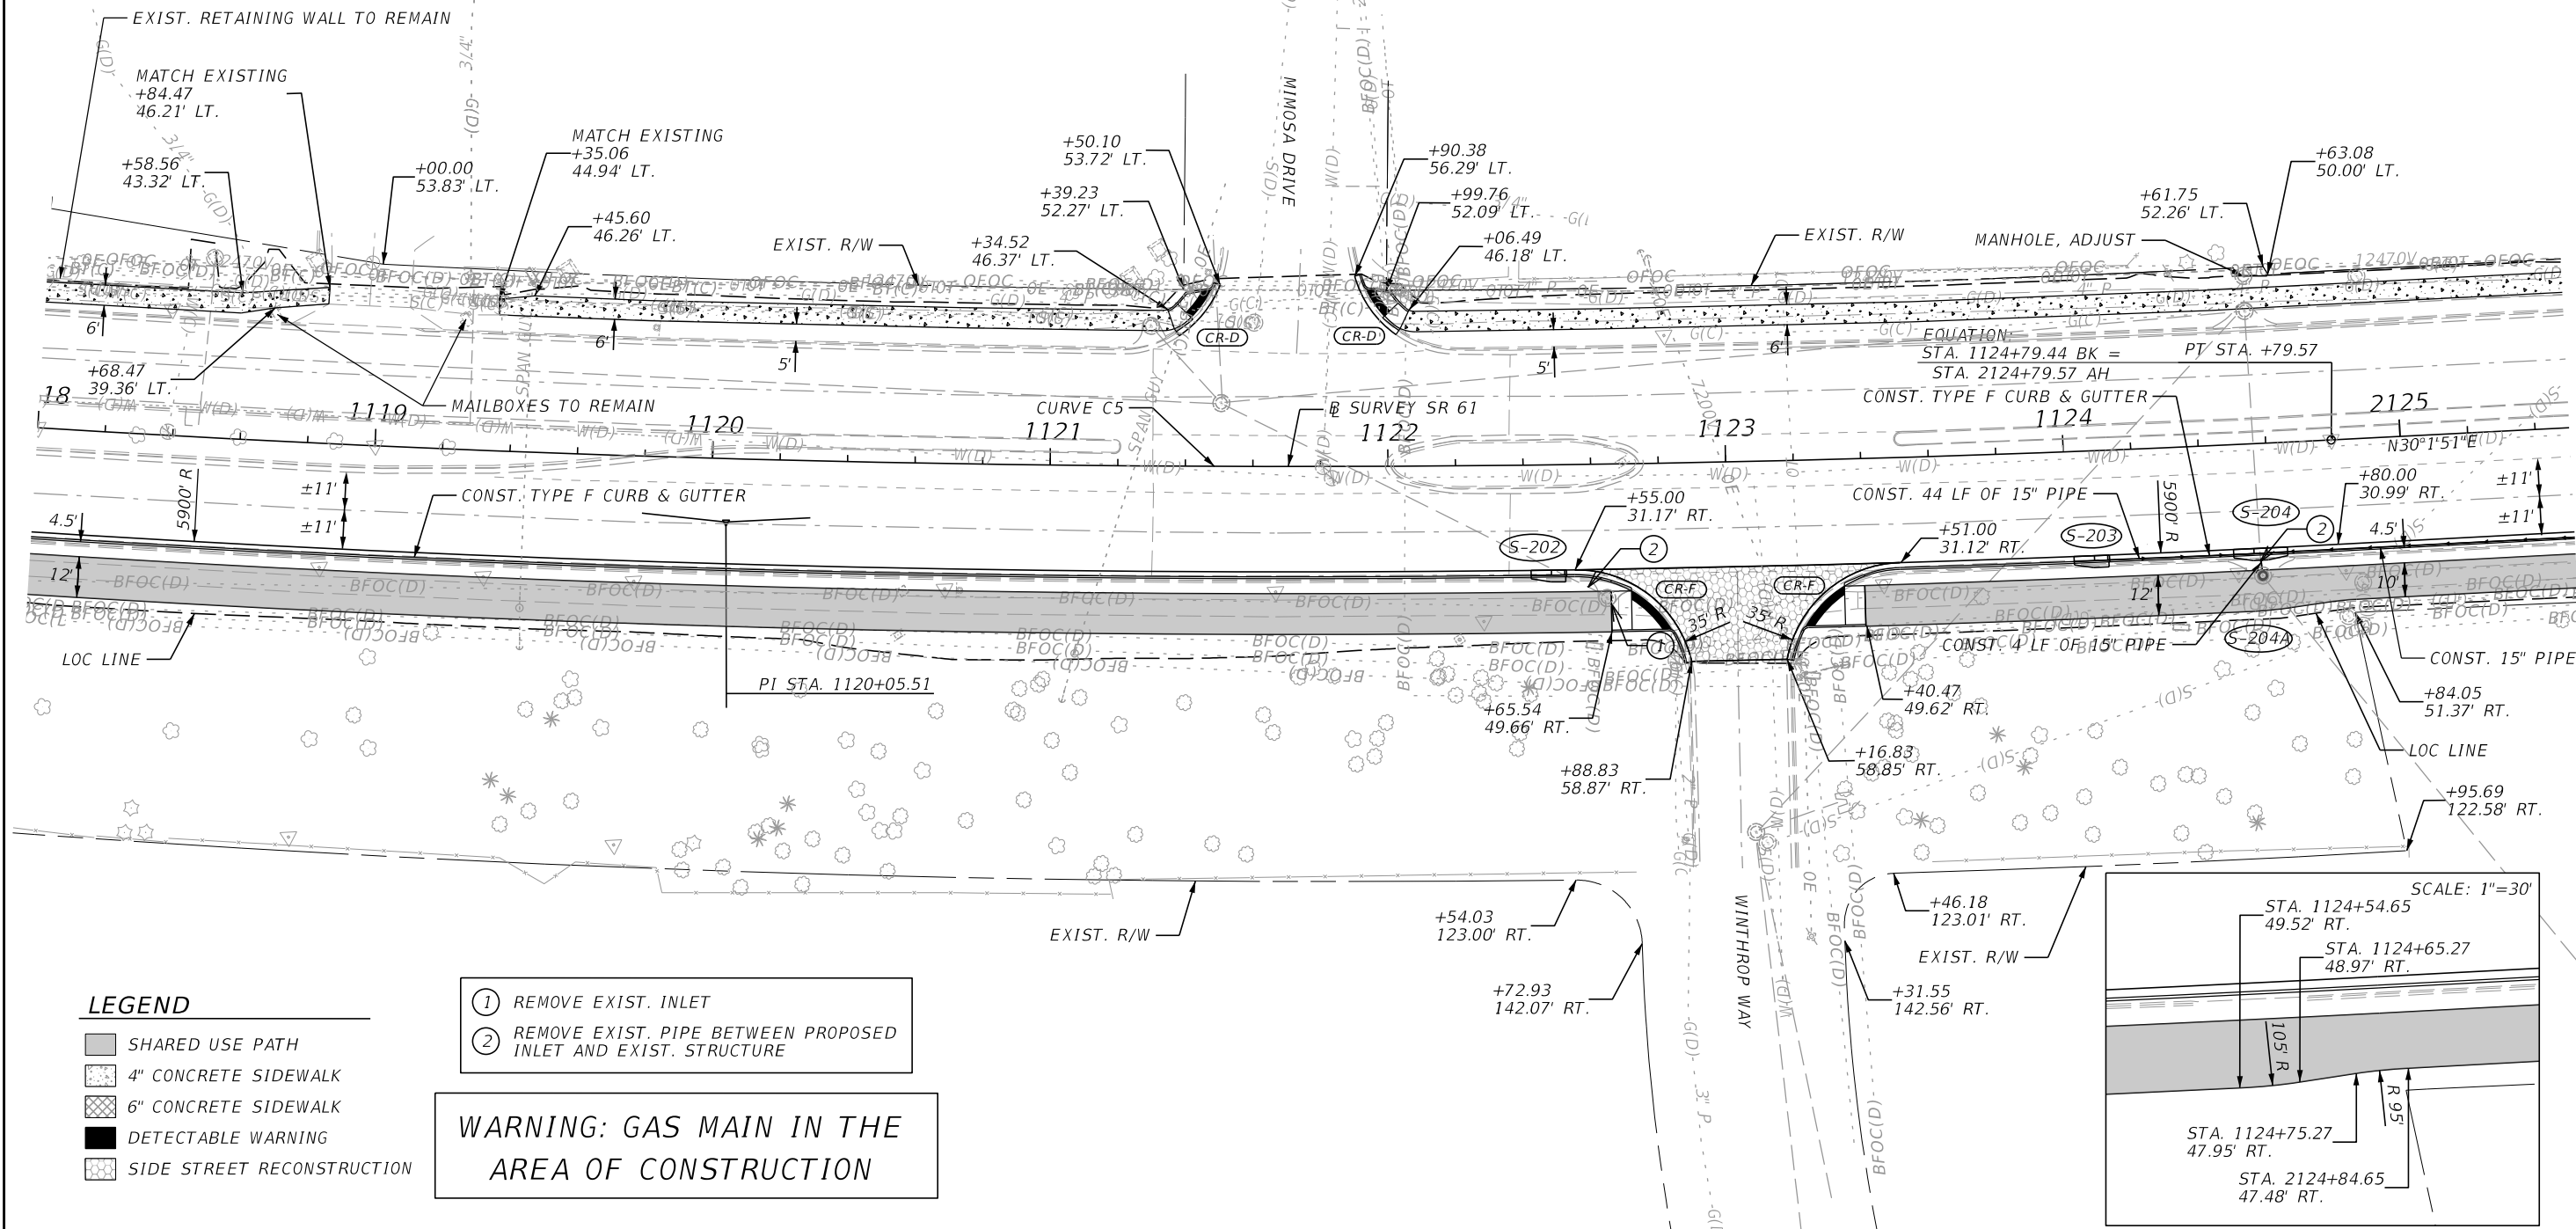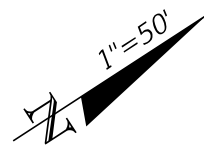


REVISIONS				ENGINEER OF RECORD	STATE OF FLORIDA DEPARTMENT OF TRANSPORTATION			ROADWAY PLAN	SHEET NO. 17
DATE	DESCRIPTION	DATE	DESCRIPTION		ROAD NO.	COUNTY	FINANCIAL PROJECT ID		
	Preliminary, Subject to Change Phase IV Submittal, October 19, 2023				SR 61	LEON	448868-1-52-01		

JAMES J. JOHNSON, P.E.
LICENSE NUMBER: 62546
MOTT MACDONALD FLORIDA, LLC.
1300 TIMBERLANE ROAD
TALLAHASSEE, FLORIDA 32312

THE OFFICIAL RECORD OF THIS SHEET IS THE ELECTRONIC FILE DIGITALLY SIGNED AND SEALED UNDER RULE 61G15-23.004, F.A.C.

10/19/2023 12:21:55 PM SHU66190
c:\users\z0r86694\appdata\local\projectwise\workdir\mat-use-pw-13\dwg\41202\PLANRD01.dgn

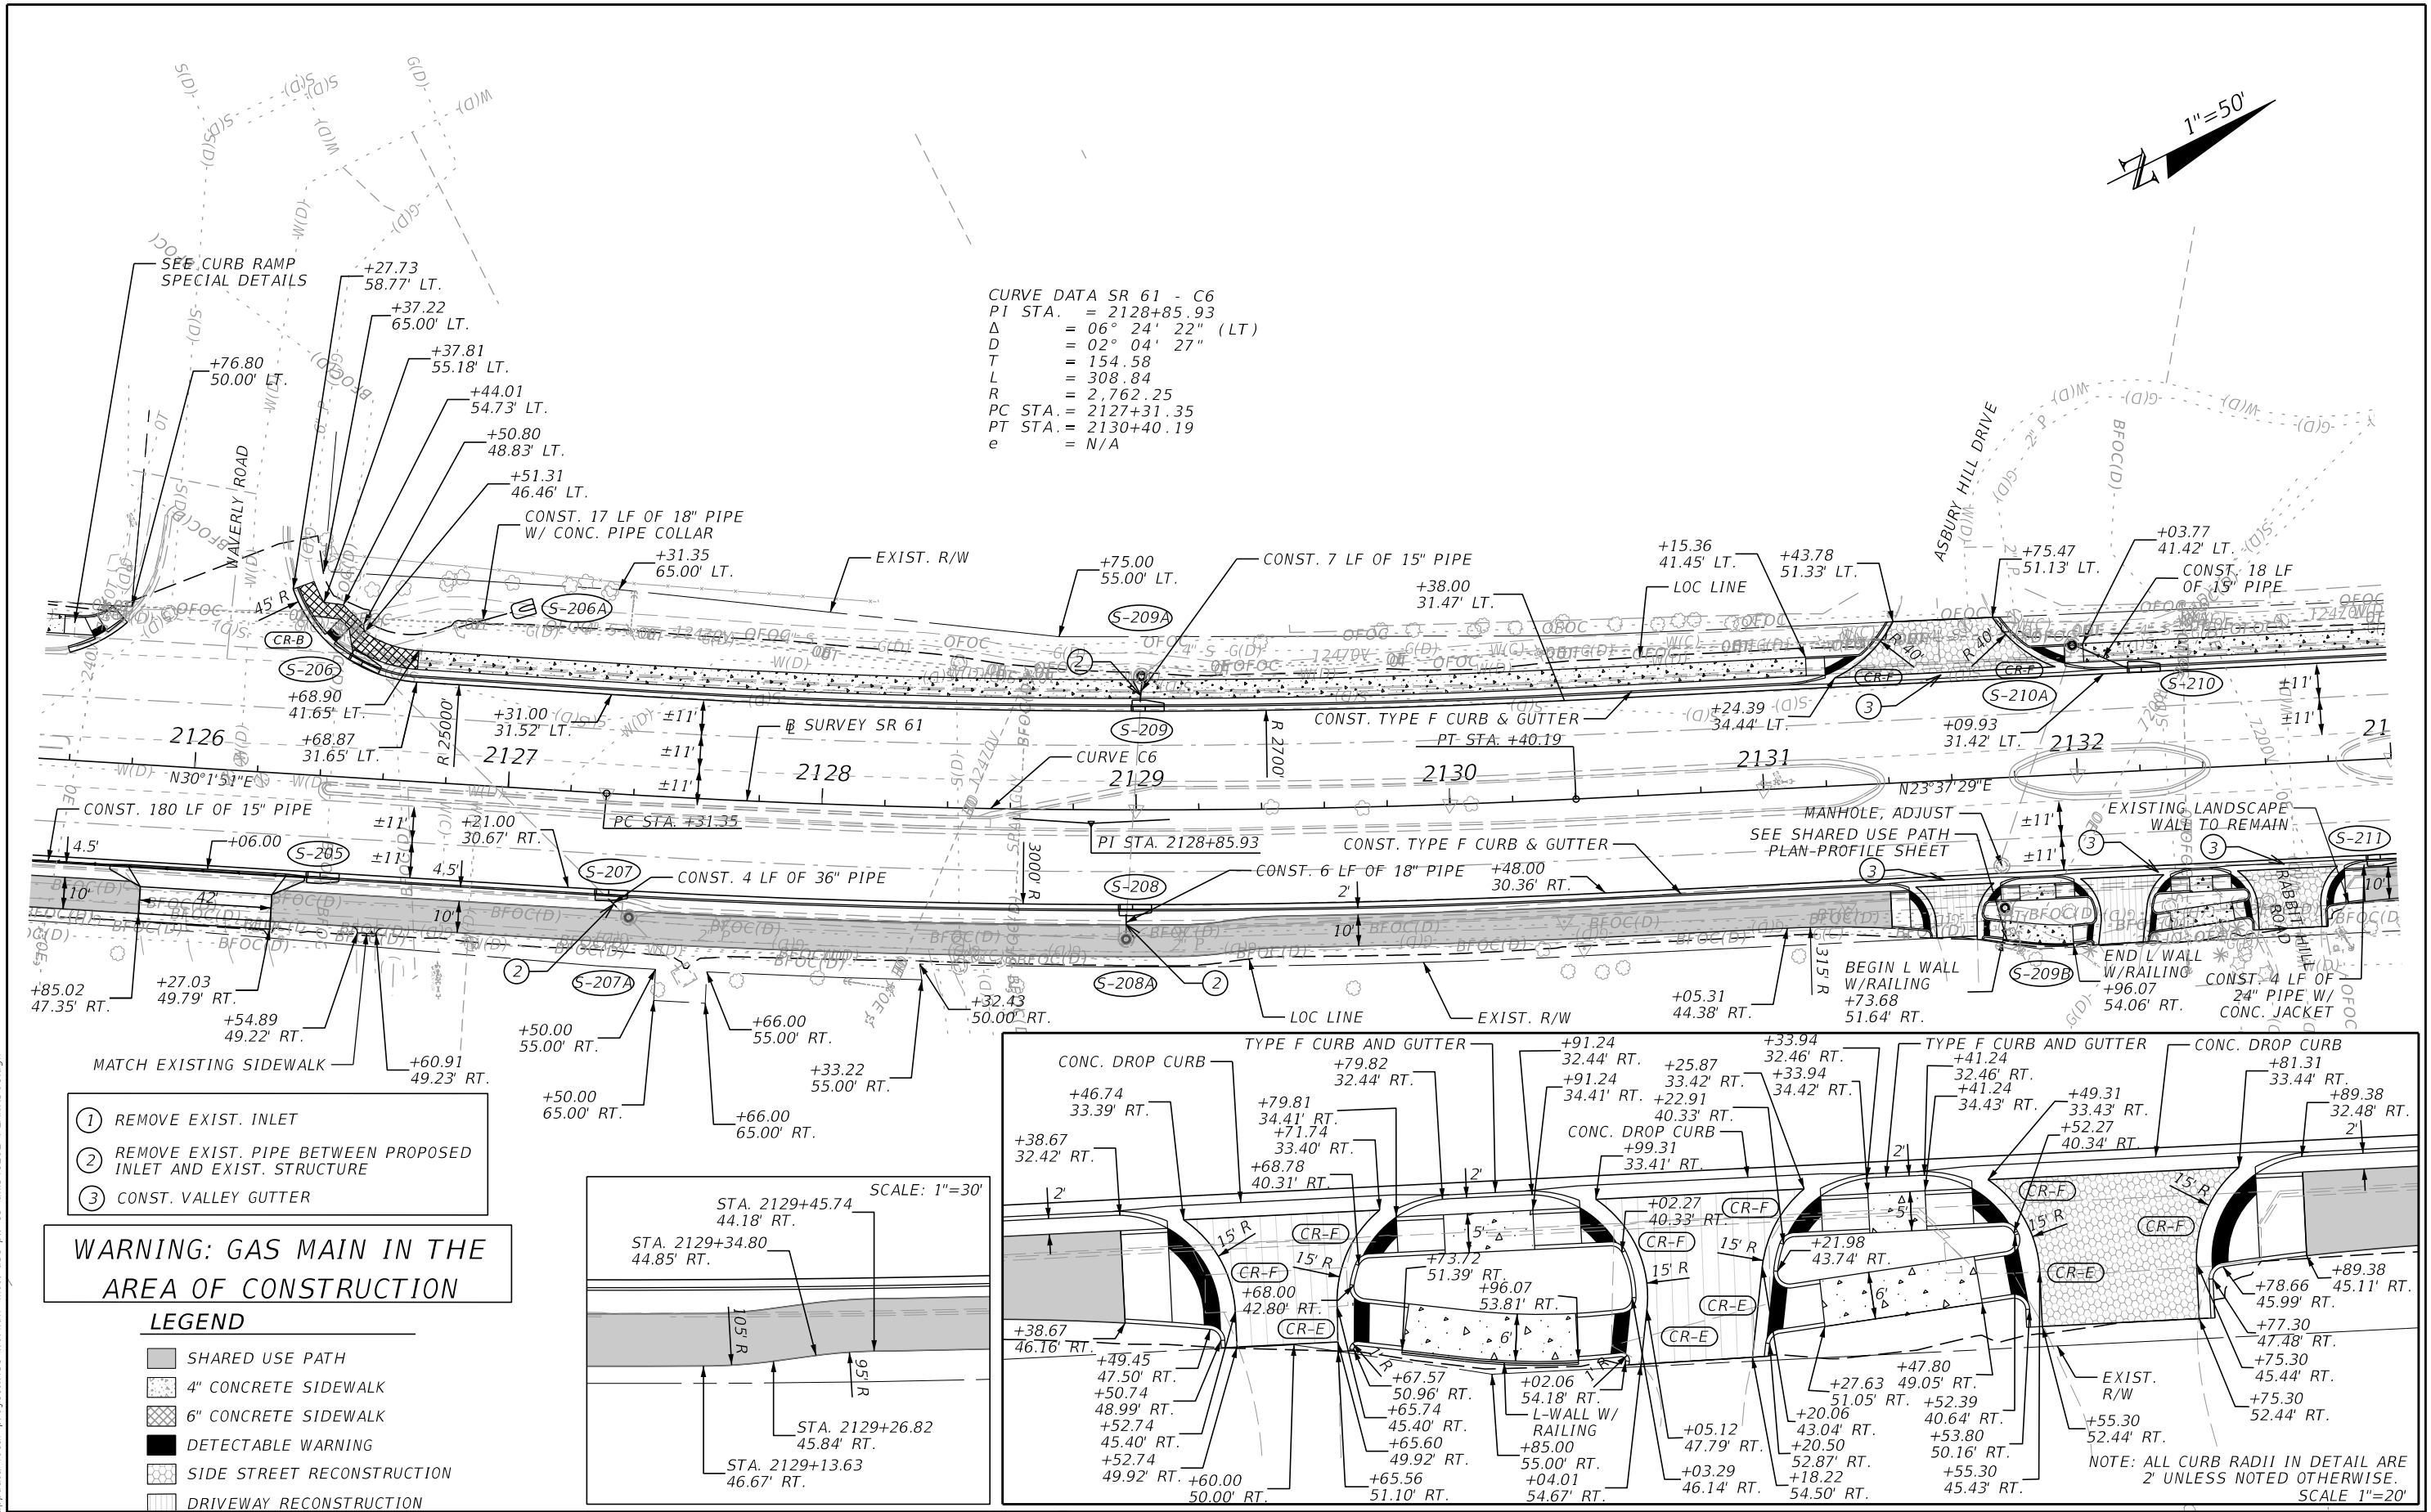



CURVE DATA SR 61 - C6
PI STA. = 2128+85.93
 Δ = 06° 24' 22" (LT)
D = 02° 04' 27"
T = 154.58
L = 308.84
R = 2,762.25
PC STA. = 2127+31.35
PT STA. = 2130+40.19
e = N/A

- ① REMOVE EXIST. INLET
- ② REMOVE EXIST. PIPE BETWEEN PROPOSED INLET AND EXIST. STRUCTURE
- ③ CONST. VALLEY GUTTER

WARNING: GAS MAIN IN THE AREA OF CONSTRUCTION

LEGEND

- SHARED USE PATH
- 4" CONCRETE SIDEWALK
- 6" CONCRETE SIDEWALK
- DETECTABLE WARNING
- SIDE STREET RECONSTRUCTION
- DRIVEWAY RECONSTRUCTION

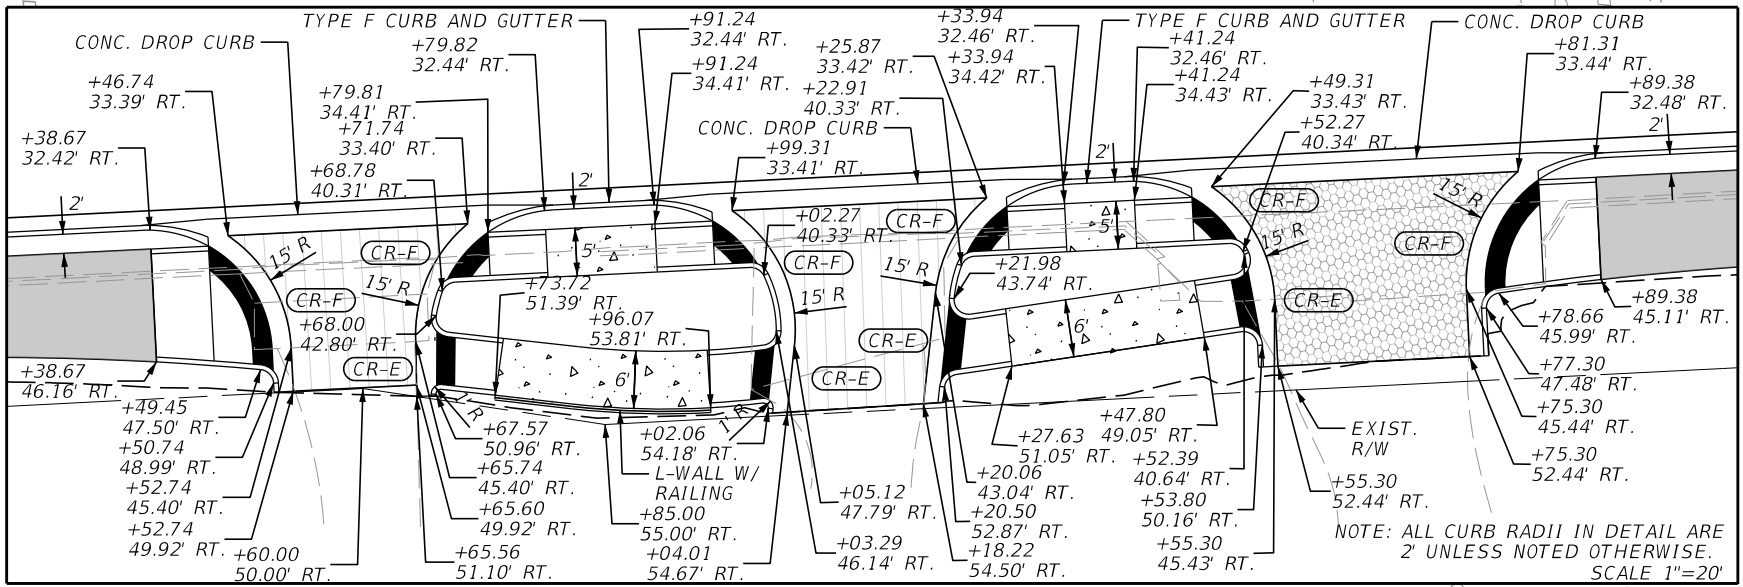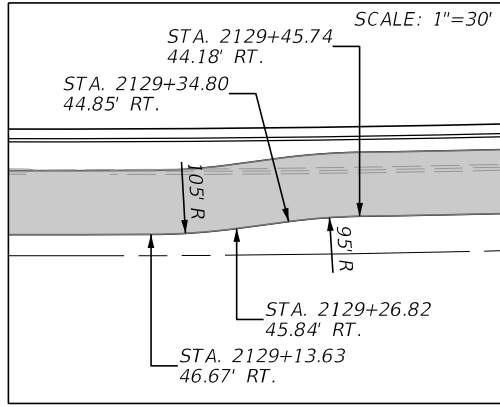

NOTE: ALL CURB RADII IN DETAIL ARE 2' UNLESS NOTED OTHERWISE.
SCALE 1"=20'



REVISIONS		ENGINEER OF RECORD		STATE OF FLORIDA DEPARTMENT OF TRANSPORTATION			SHEET NO.
DATE	DESCRIPTION	DATE	DESCRIPTION	ROAD NO.	COUNTY	FINANCIAL PROJECT ID	
	Preliminary, Subject to Change Phase IV Submittal, October 19, 2023		JAMES J. JOHNSON, P.E. LICENSE NUMBER: 62546 MOTT MACDONALD FLORIDA, LLC. 1300 TIMBERLANE ROAD TALLAHASSEE, FLORIDA 32312	SR 61	LEON	448868-1-52-01	

ROADWAY PLAN

18

THE OFFICIAL RECORD OF THIS SHEET IS THE ELECTRONIC FILE DIGITALLY SIGNED AND SEALED UNDER RULE 61G15-23.004, F.A.C.





10/19/2023 12:24:09 PM SHU66190
c:\users\zor86694\appdata\local\projectwise\workdir\matt-use-pw-13\dwg\41202\PLAN\RD01.dgn

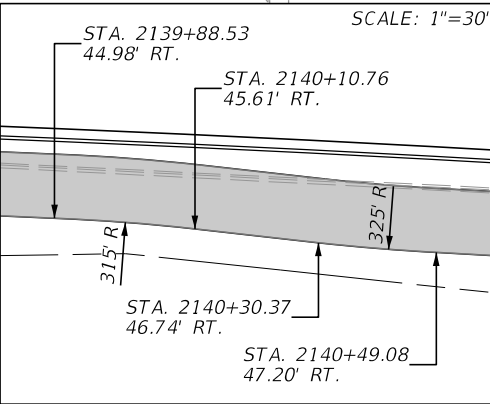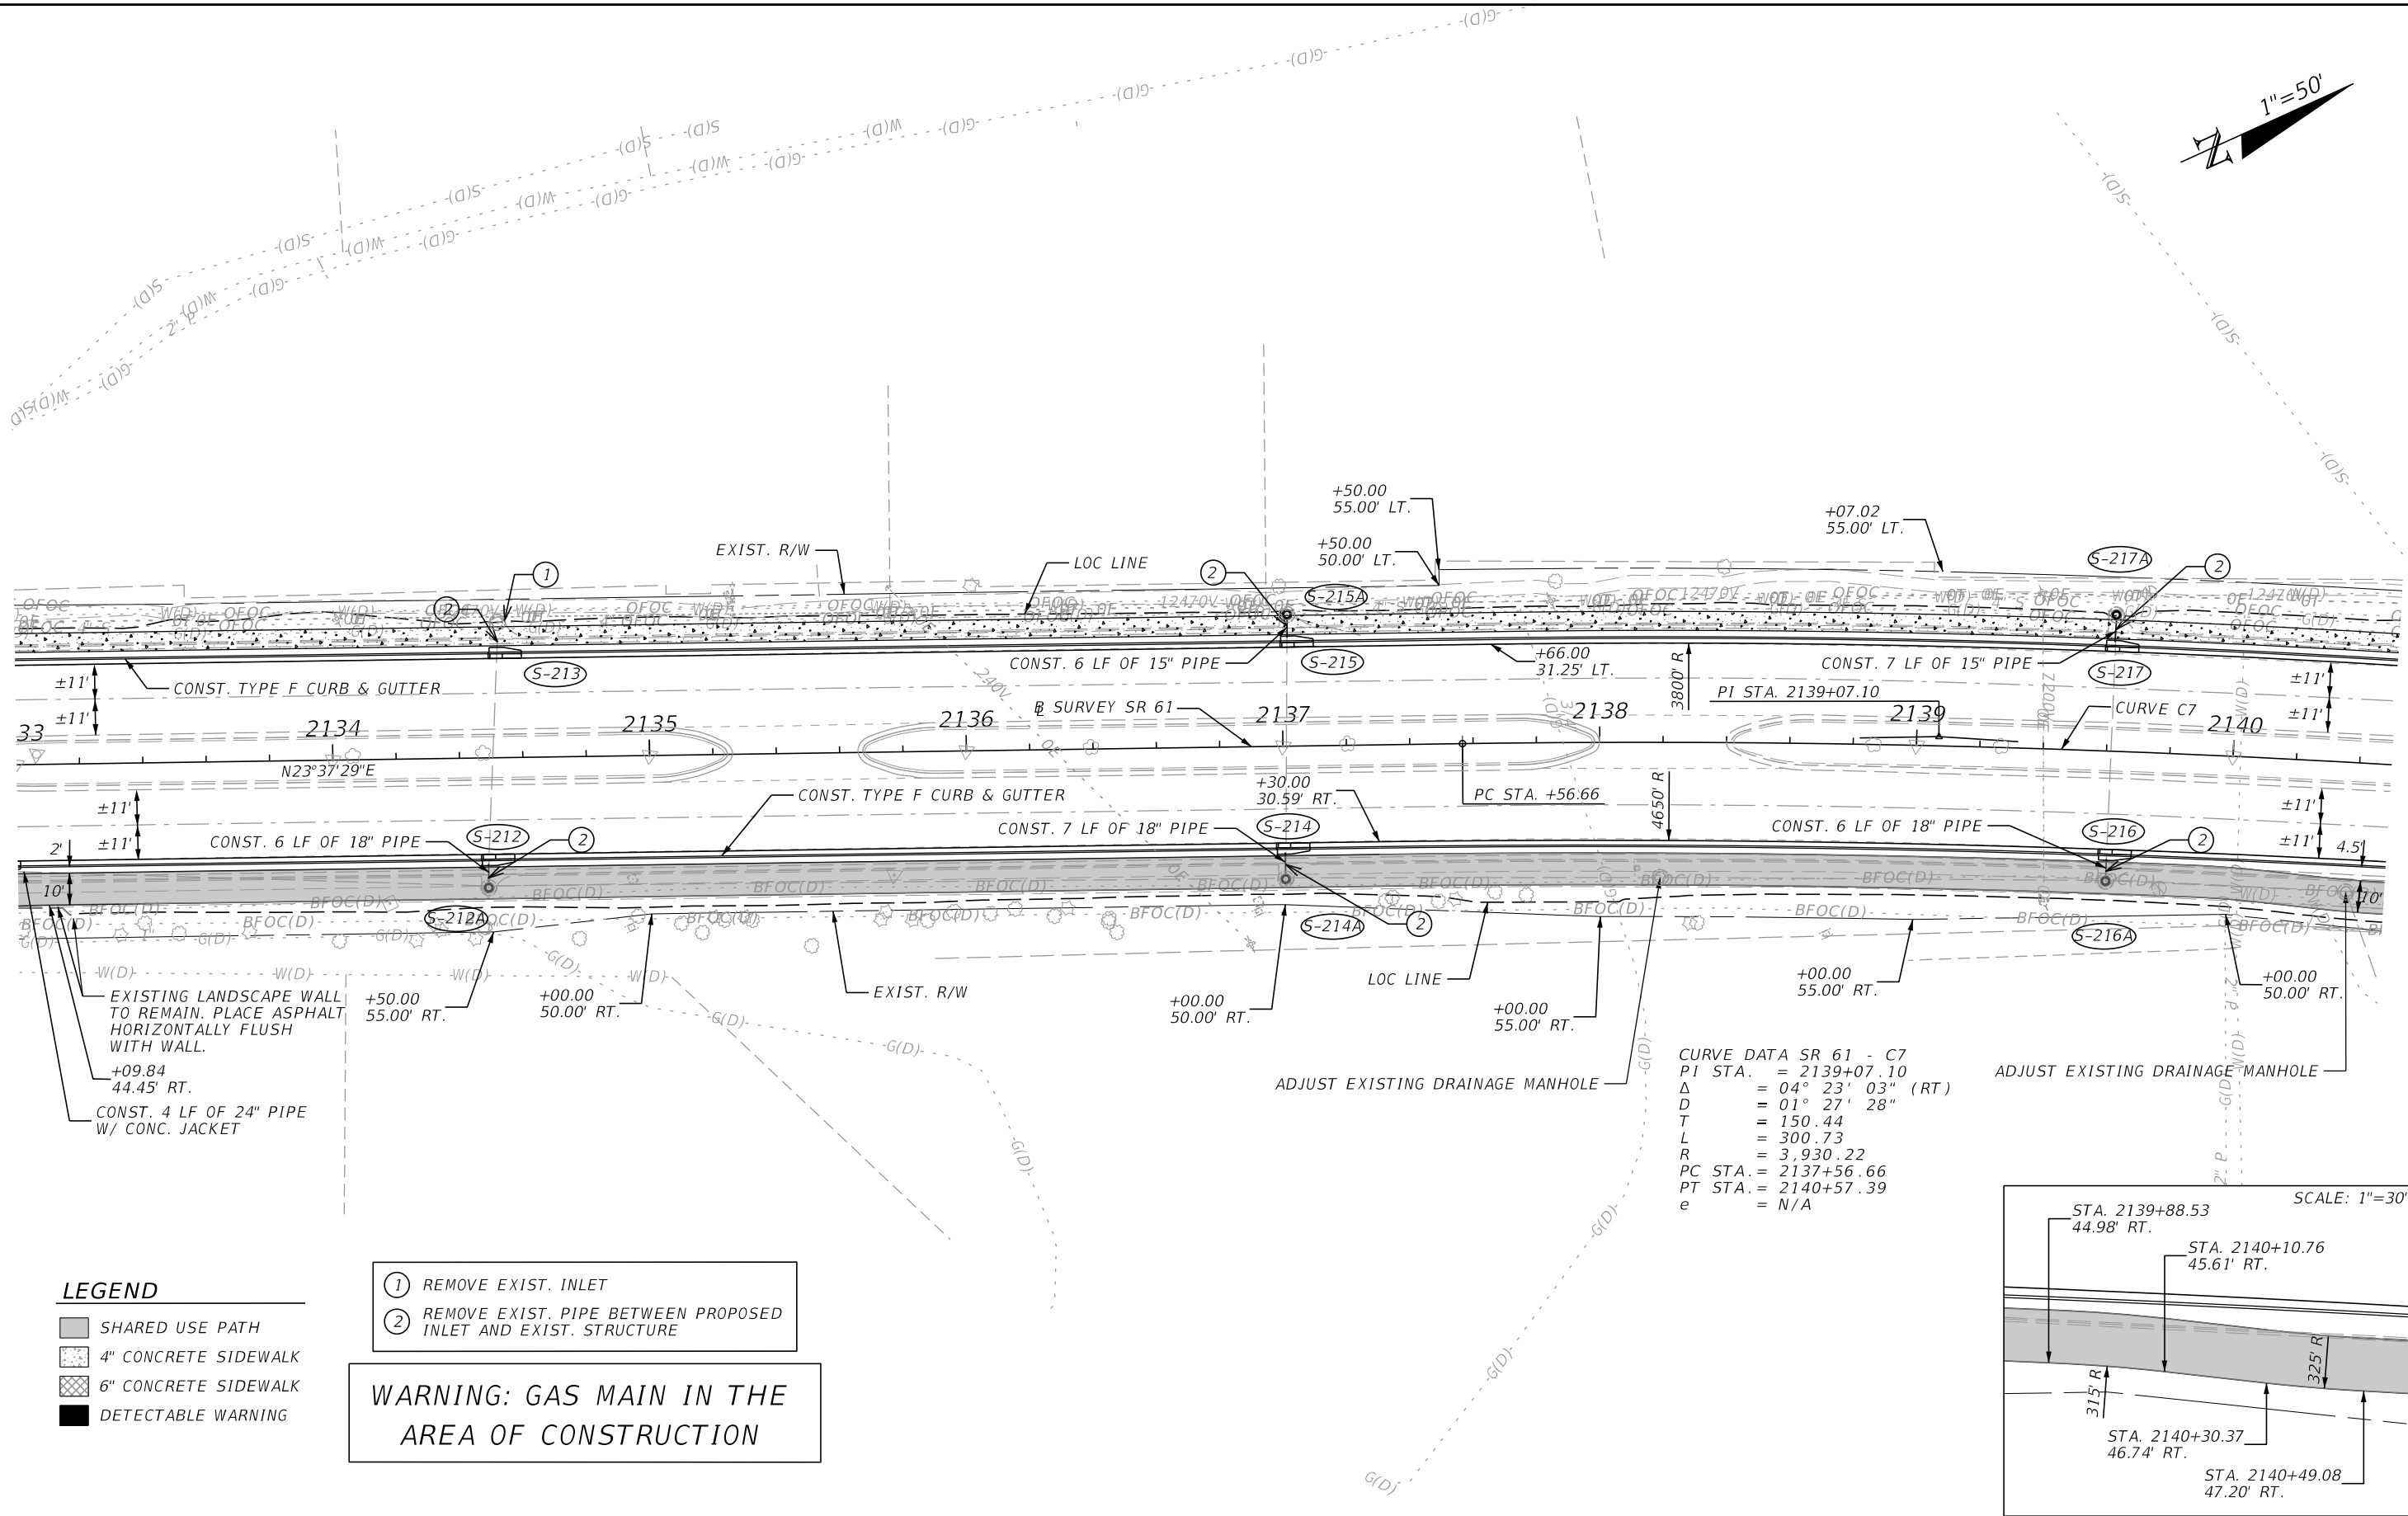

REVISIONS				ENGINEER OF RECORD			STATE OF FLORIDA DEPARTMENT OF TRANSPORTATION			ROADWAY PLAN	SHEET NO. 19
DATE	DESCRIPTION	DATE	DESCRIPTION	JAMES J. JOHNSON, P.E. LICENSE NUMBER: 62546 MOTT MACDONALD FLORIDA, LLC. 1300 TIMBERLANE ROAD TALLAHASSEE, FLORIDA 32312			ROAD NO.	COUNTY	FINANCIAL PROJECT ID		
	Preliminary, Subject to Change Phase IV Submittal, October 19, 2023						SR 61	LEON	448868-1-52-01		

THE OFFICIAL RECORD OF THIS SHEET IS THE ELECTRONIC FILE DIGITALLY SIGNED AND SEALED UNDER RULE 61G15-23.004, F.A.C.

10/19/2023 12:26:38 PM SHU66190
c:\users\z0r8694\appdata\local\projectwise\workdir\mot-use-pw-13\dwg\41202 PLANR001.dgn

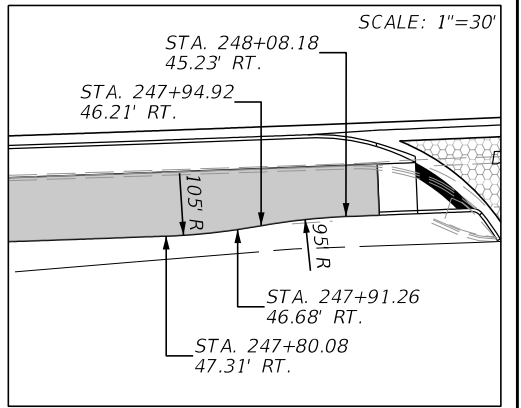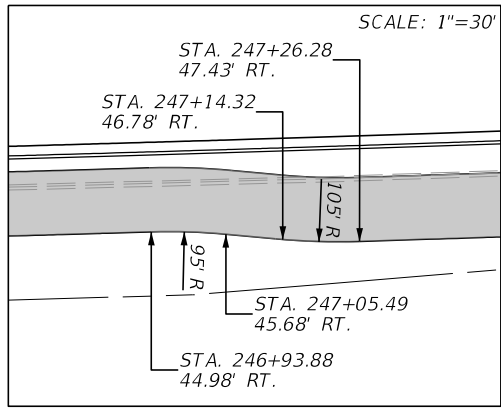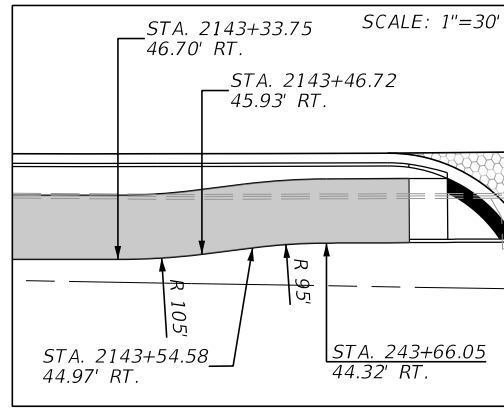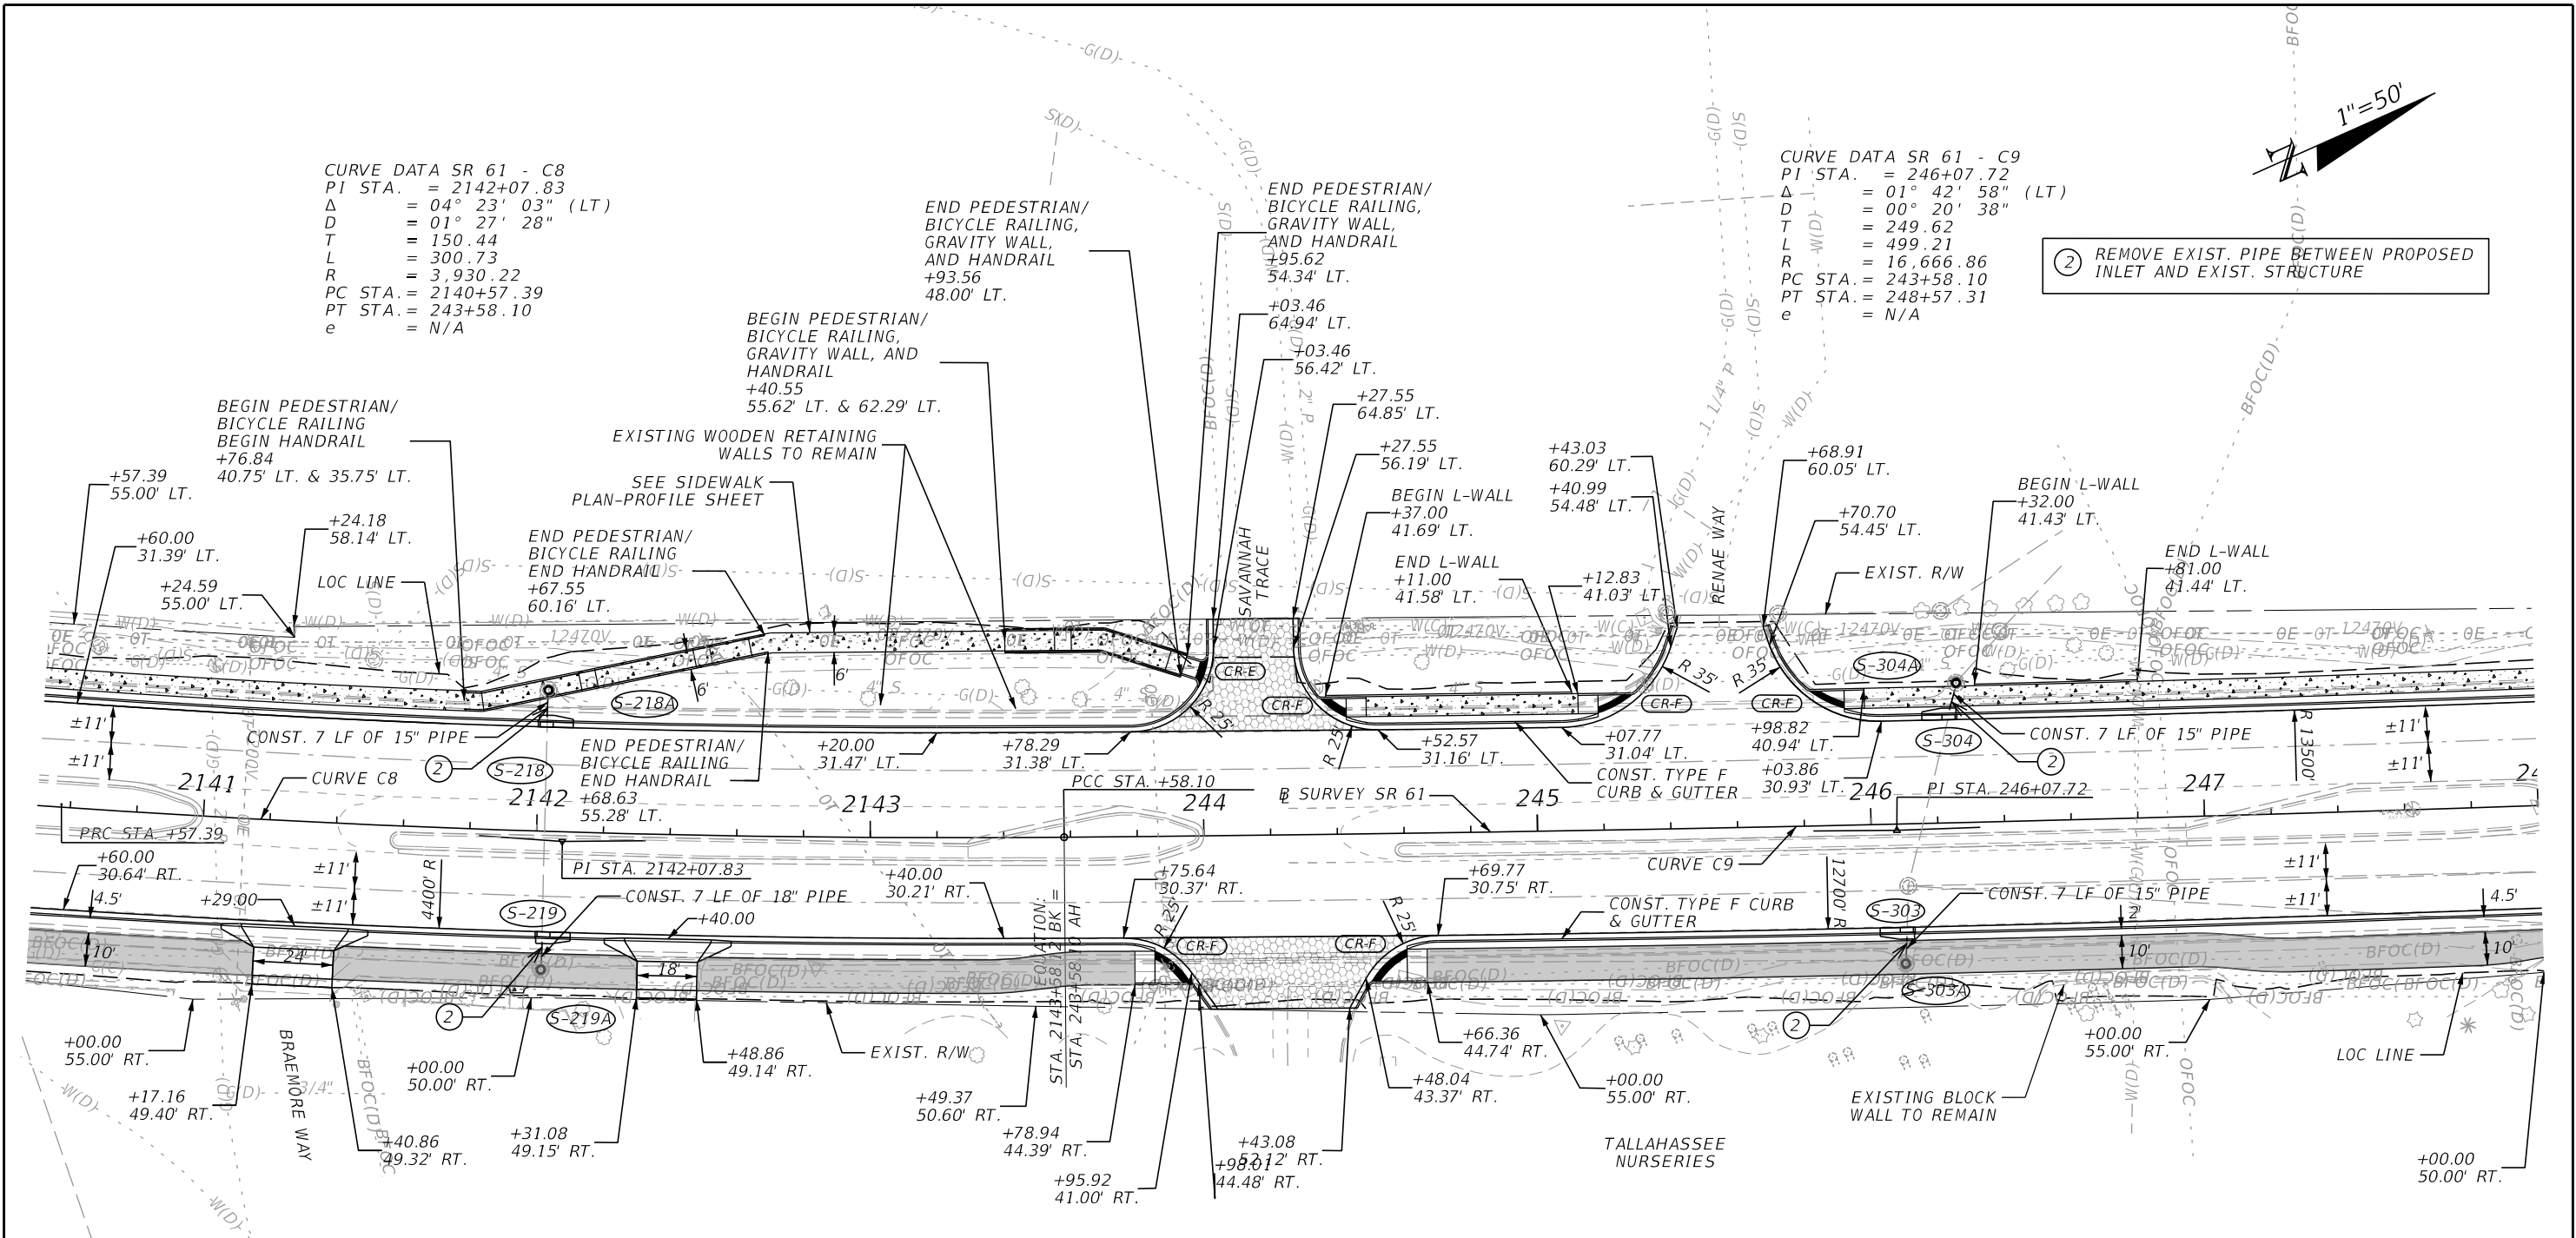


REVISIONS				ENGINEER OF RECORD	STATE OF FLORIDA DEPARTMENT OF TRANSPORTATION			ROADWAY PLAN	SHEET NO. 20
DATE	DESCRIPTION	DATE	DESCRIPTION		ROAD NO.	COUNTY	FINANCIAL PROJECT ID		
	Preliminary, Subject to Change Phase IV Submittal, October 19, 2023				SR 61	LEON	448868-1-52-01		

JAMES J. JOHNSON, P.E.
LICENSE NUMBER: 62546
MOTT MACDONALD FLORIDA, LLC.
1300 TIMBERLANE ROAD
TALLAHASSEE, FLORIDA 32312

THE OFFICIAL RECORD OF THIS SHEET IS THE ELECTRONIC FILE DIGITALLY SIGNED AND SEALED UNDER RULE 61G15-23.004, F.A.C.

10/19/2023 12:27:47 PM SHU66190
c:\users\z0r8694\appdata\local\projectwise\workdir\mot-use-pw-13\dwg\41202\PLAN\RD01.dgn

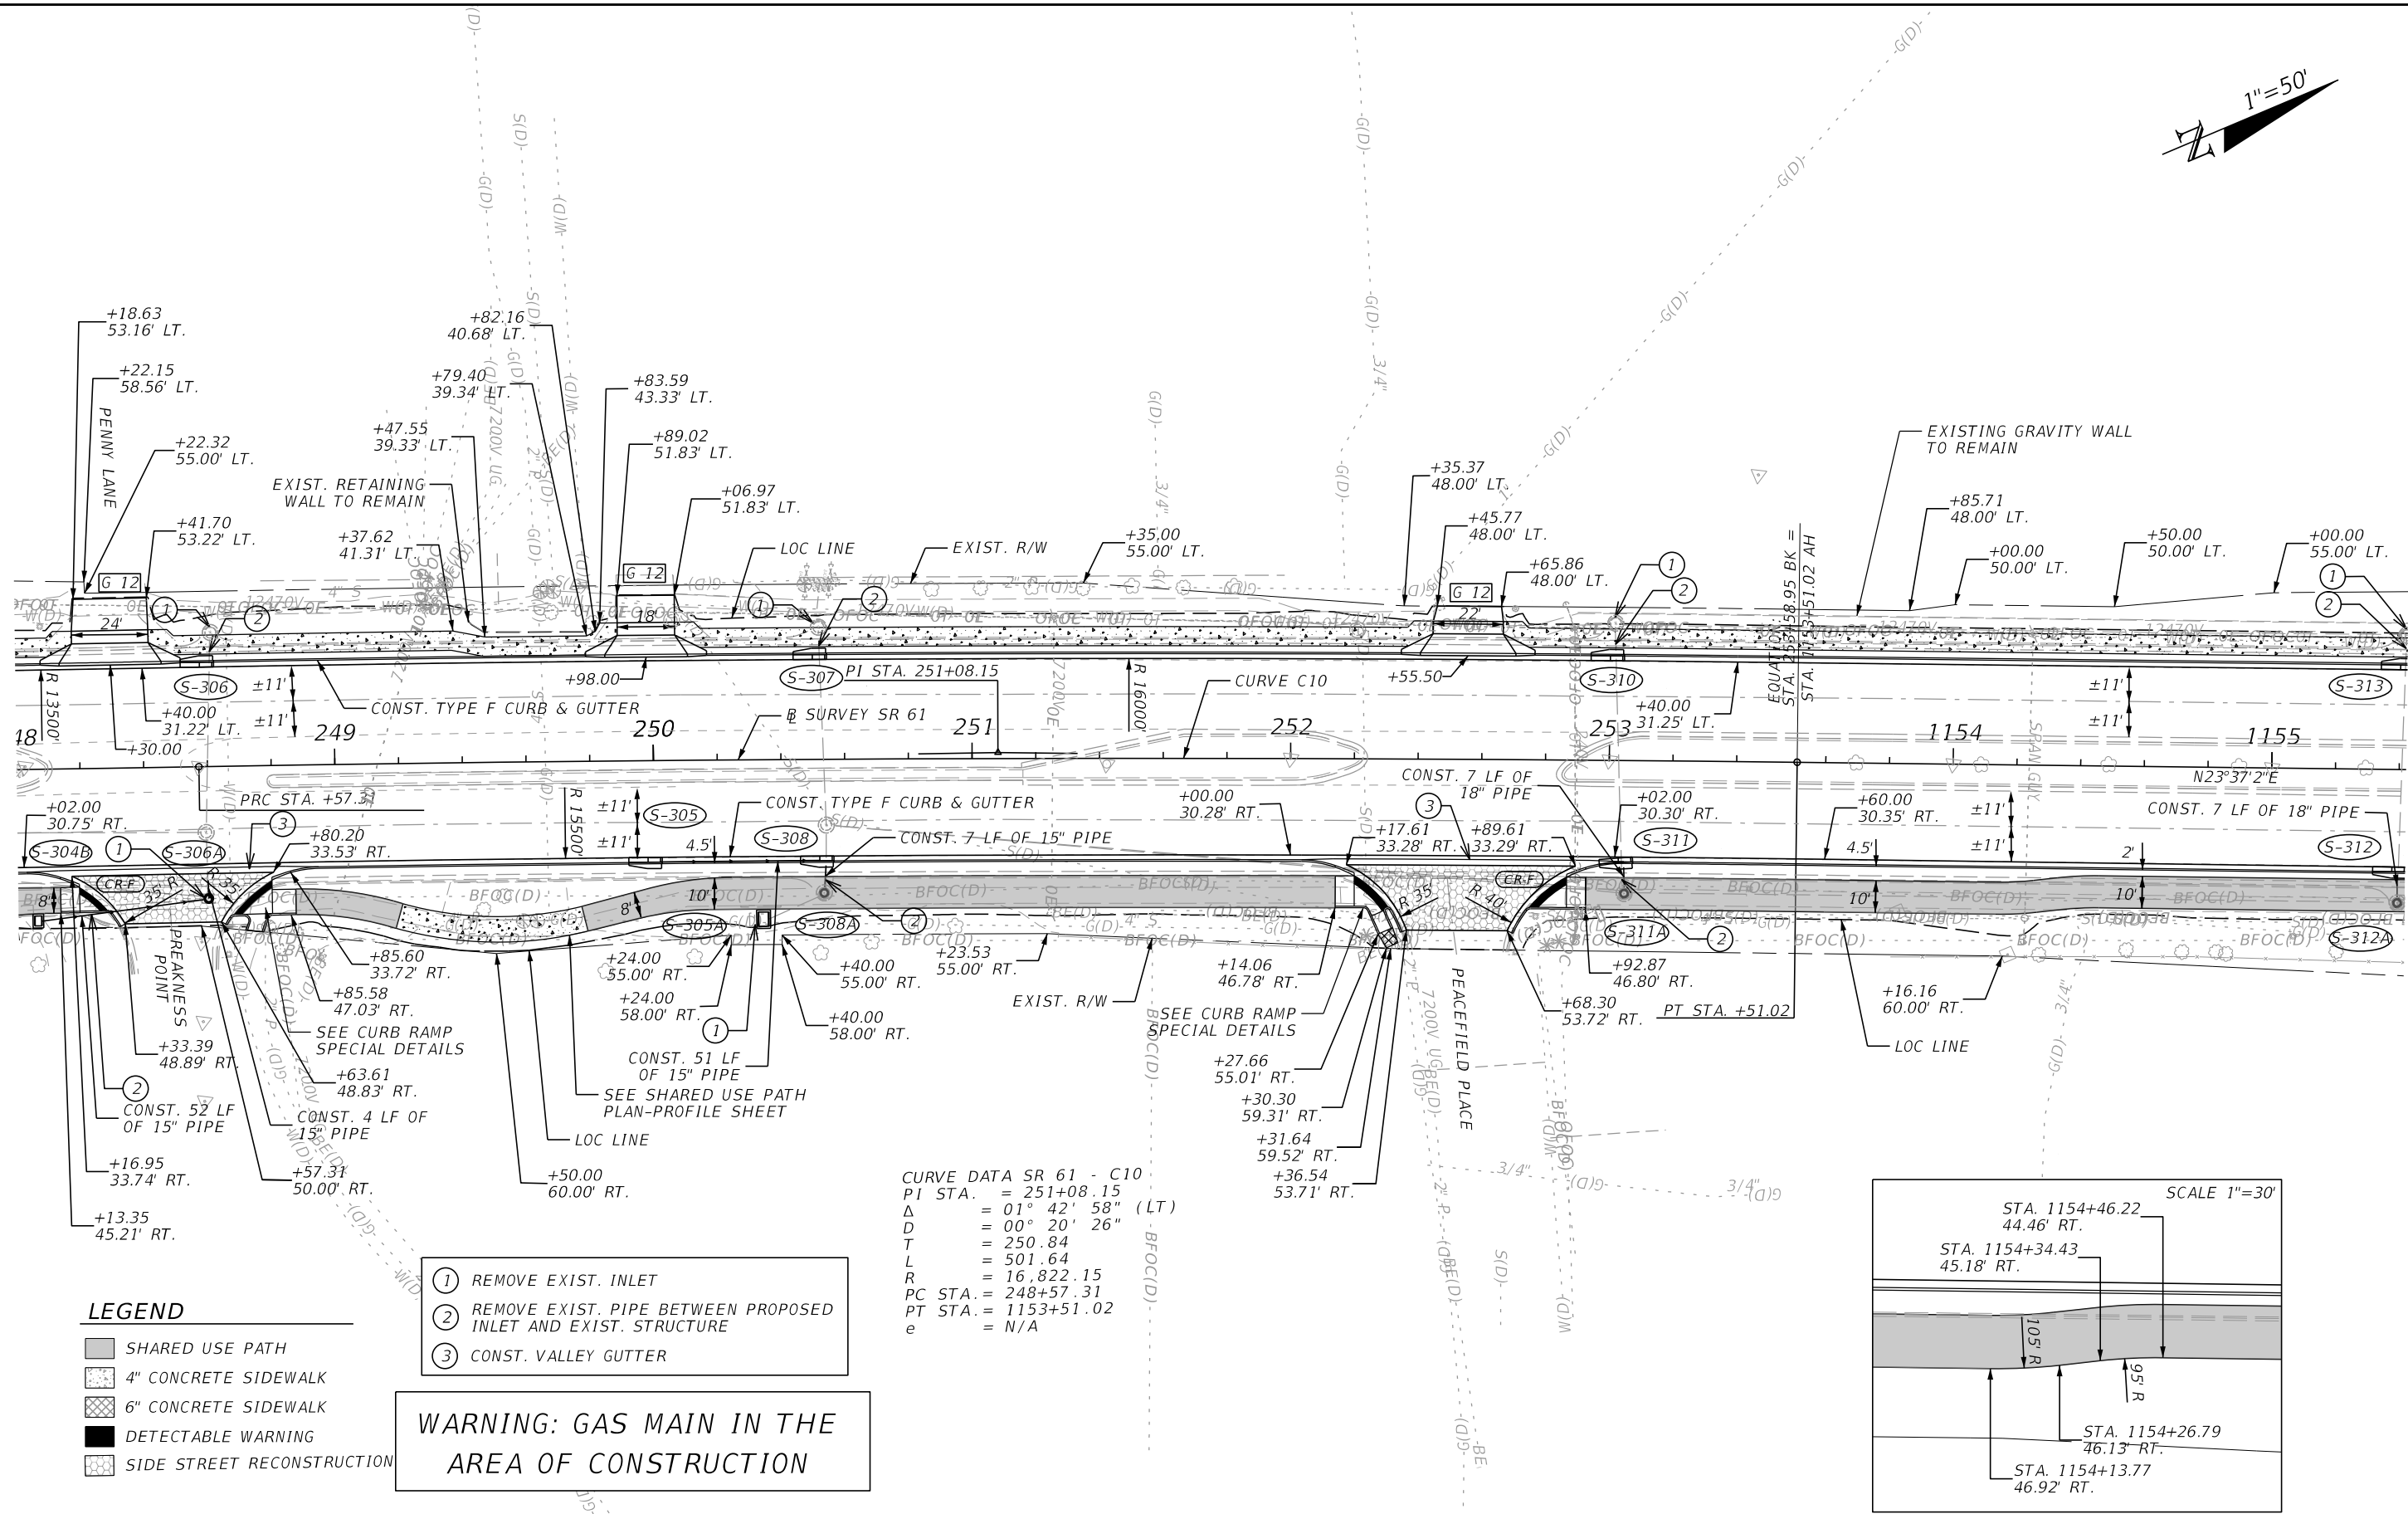


LEGEND

- SHARED USE PATH
- 4" CONCRETE SIDEWALK
- 6" CONCRETE SIDEWALK
- DETECTABLE WARNING
- SIDE STREET RECONSTRUCTION

- ① REMOVE EXIST. INLET
- ② REMOVE EXIST. PIPE BETWEEN PROPOSED INLET AND EXIST. STRUCTURE
- ③ CONST. VALLEY GUTTER

WARNING: GAS MAIN IN THE
AREA OF CONSTRUCTION

CURVE DATA SR 61 - C10
PI STA. = 251+08.15
Δ = 01° 42' 58" (LT)
D = 00° 20' 26"
T = 250.84
L = 501.64
R = 16,822.15
PC STA. = 248+57.31
PT STA. = 1153+51.02
e = N/A

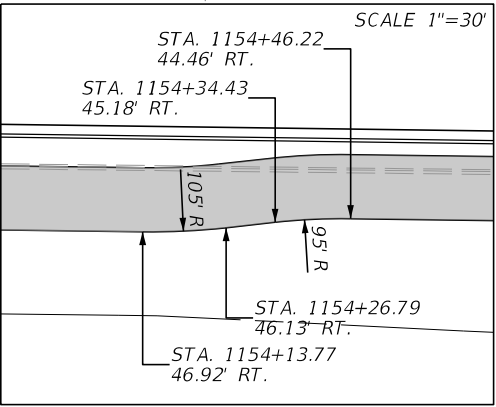


REVISIONS		ENGINEER OF RECORD		STATE OF FLORIDA DEPARTMENT OF TRANSPORTATION			SHEET NO.
DATE	DESCRIPTION	DATE	DESCRIPTION	ROAD NO.	COUNTY	FINANCIAL PROJECT ID	
	Preliminary, Subject to Change Phase IV Submittal, October 19, 2023		JAMES J. JOHNSON, P.E. LICENSE NUMBER: 62546 MOTT MACDONALD FLORIDA, LLC. 1300 TIMBERLANE ROAD TALLAHASSEE, FLORIDA 32312	SR 61	LEON	448868-1-52-01	21

ROADWAY PLAN

THE OFFICIAL RECORD OF THIS SHEET IS THE ELECTRONIC FILE DIGITALLY SIGNED AND SEALED UNDER RULE 61G15-23.004, F.A.C.

10/19/2023 12:29:05 PM SHU66190
c:\users\zorb8694\appdata\local\projectwise\workdir\mot-use-pw-13\dwg\41202\PLANRD01.dgn

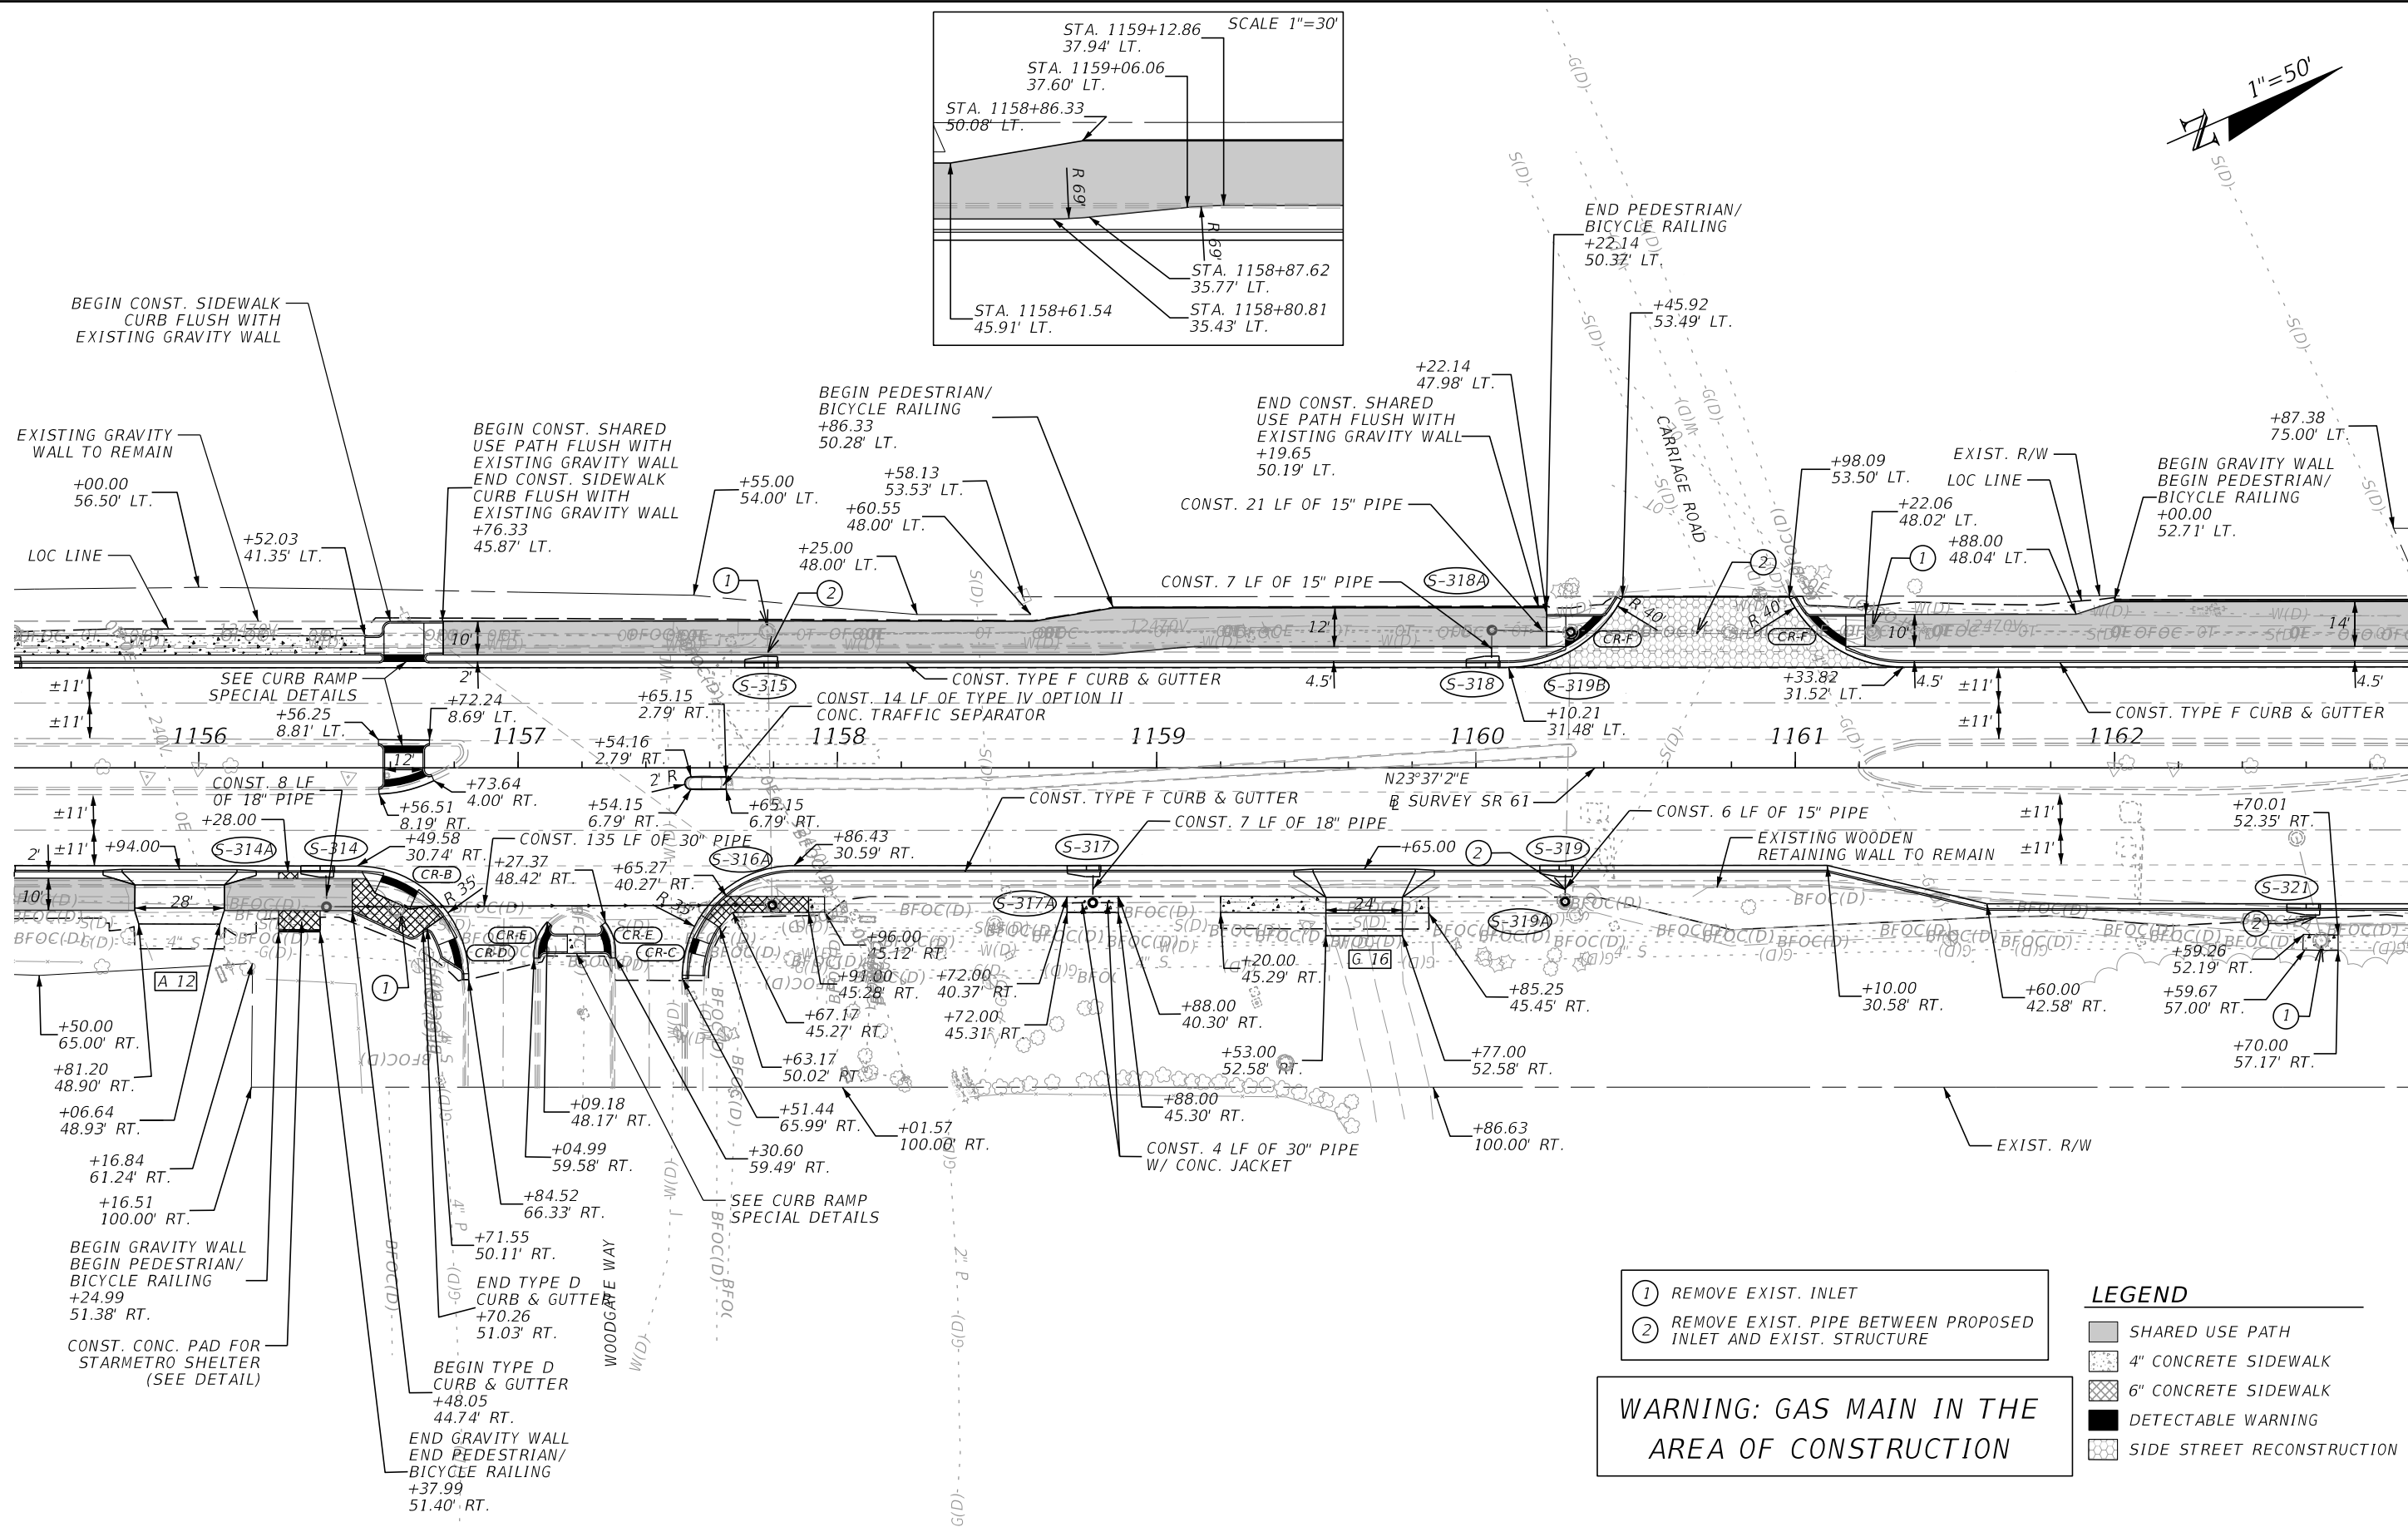

- ① REMOVE EXIST. INLET
- ② REMOVE EXIST. PIPE BETWEEN PROPOSED INLET AND EXIST. STRUCTURE

WARNING: GAS MAIN IN THE
AREA OF CONSTRUCTION

LEGEND

	SHARED USE PATH
	4" CONCRETE SIDEWALK
	6" CONCRETE SIDEWALK
	DETECTABLE WARNING
	SIDE STREET RECONSTRUCTION


REVISIONS				ENGINEER OF RECORD		STATE OF FLORIDA DEPARTMENT OF TRANSPORTATION			SHEET NO.
DATE	DESCRIPTION	DATE	DESCRIPTION	JAMES J. JOHNSON, P.E. LICENSE NUMBER: 62546 MOTT MACDONALD FLORIDA, LLC. 1300 TIMBERLANE ROAD TALLAHASSEE, FLORIDA 32312		ROAD NO.	COUNTY	FINANCIAL PROJECT ID	
	Preliminary, Subject to Change Phase IV Submittal, October 19, 2023					SR 61	LEON	448868-1-52-01	

ROADWAY PLAN

22


THE OFFICIAL RECORD OF THIS SHEET IS THE ELECTRONIC FILE DIGITALLY SIGNED AND SEALED UNDER RULE 61G15-23.004, F.A.C.

10/19/2023 12:32:12 PM SHU66190
c:\users\zor86694\appdata\local\projectwise\workdir\mot-use-pw-13\dwg\41202\PLAN\RD01.dgn

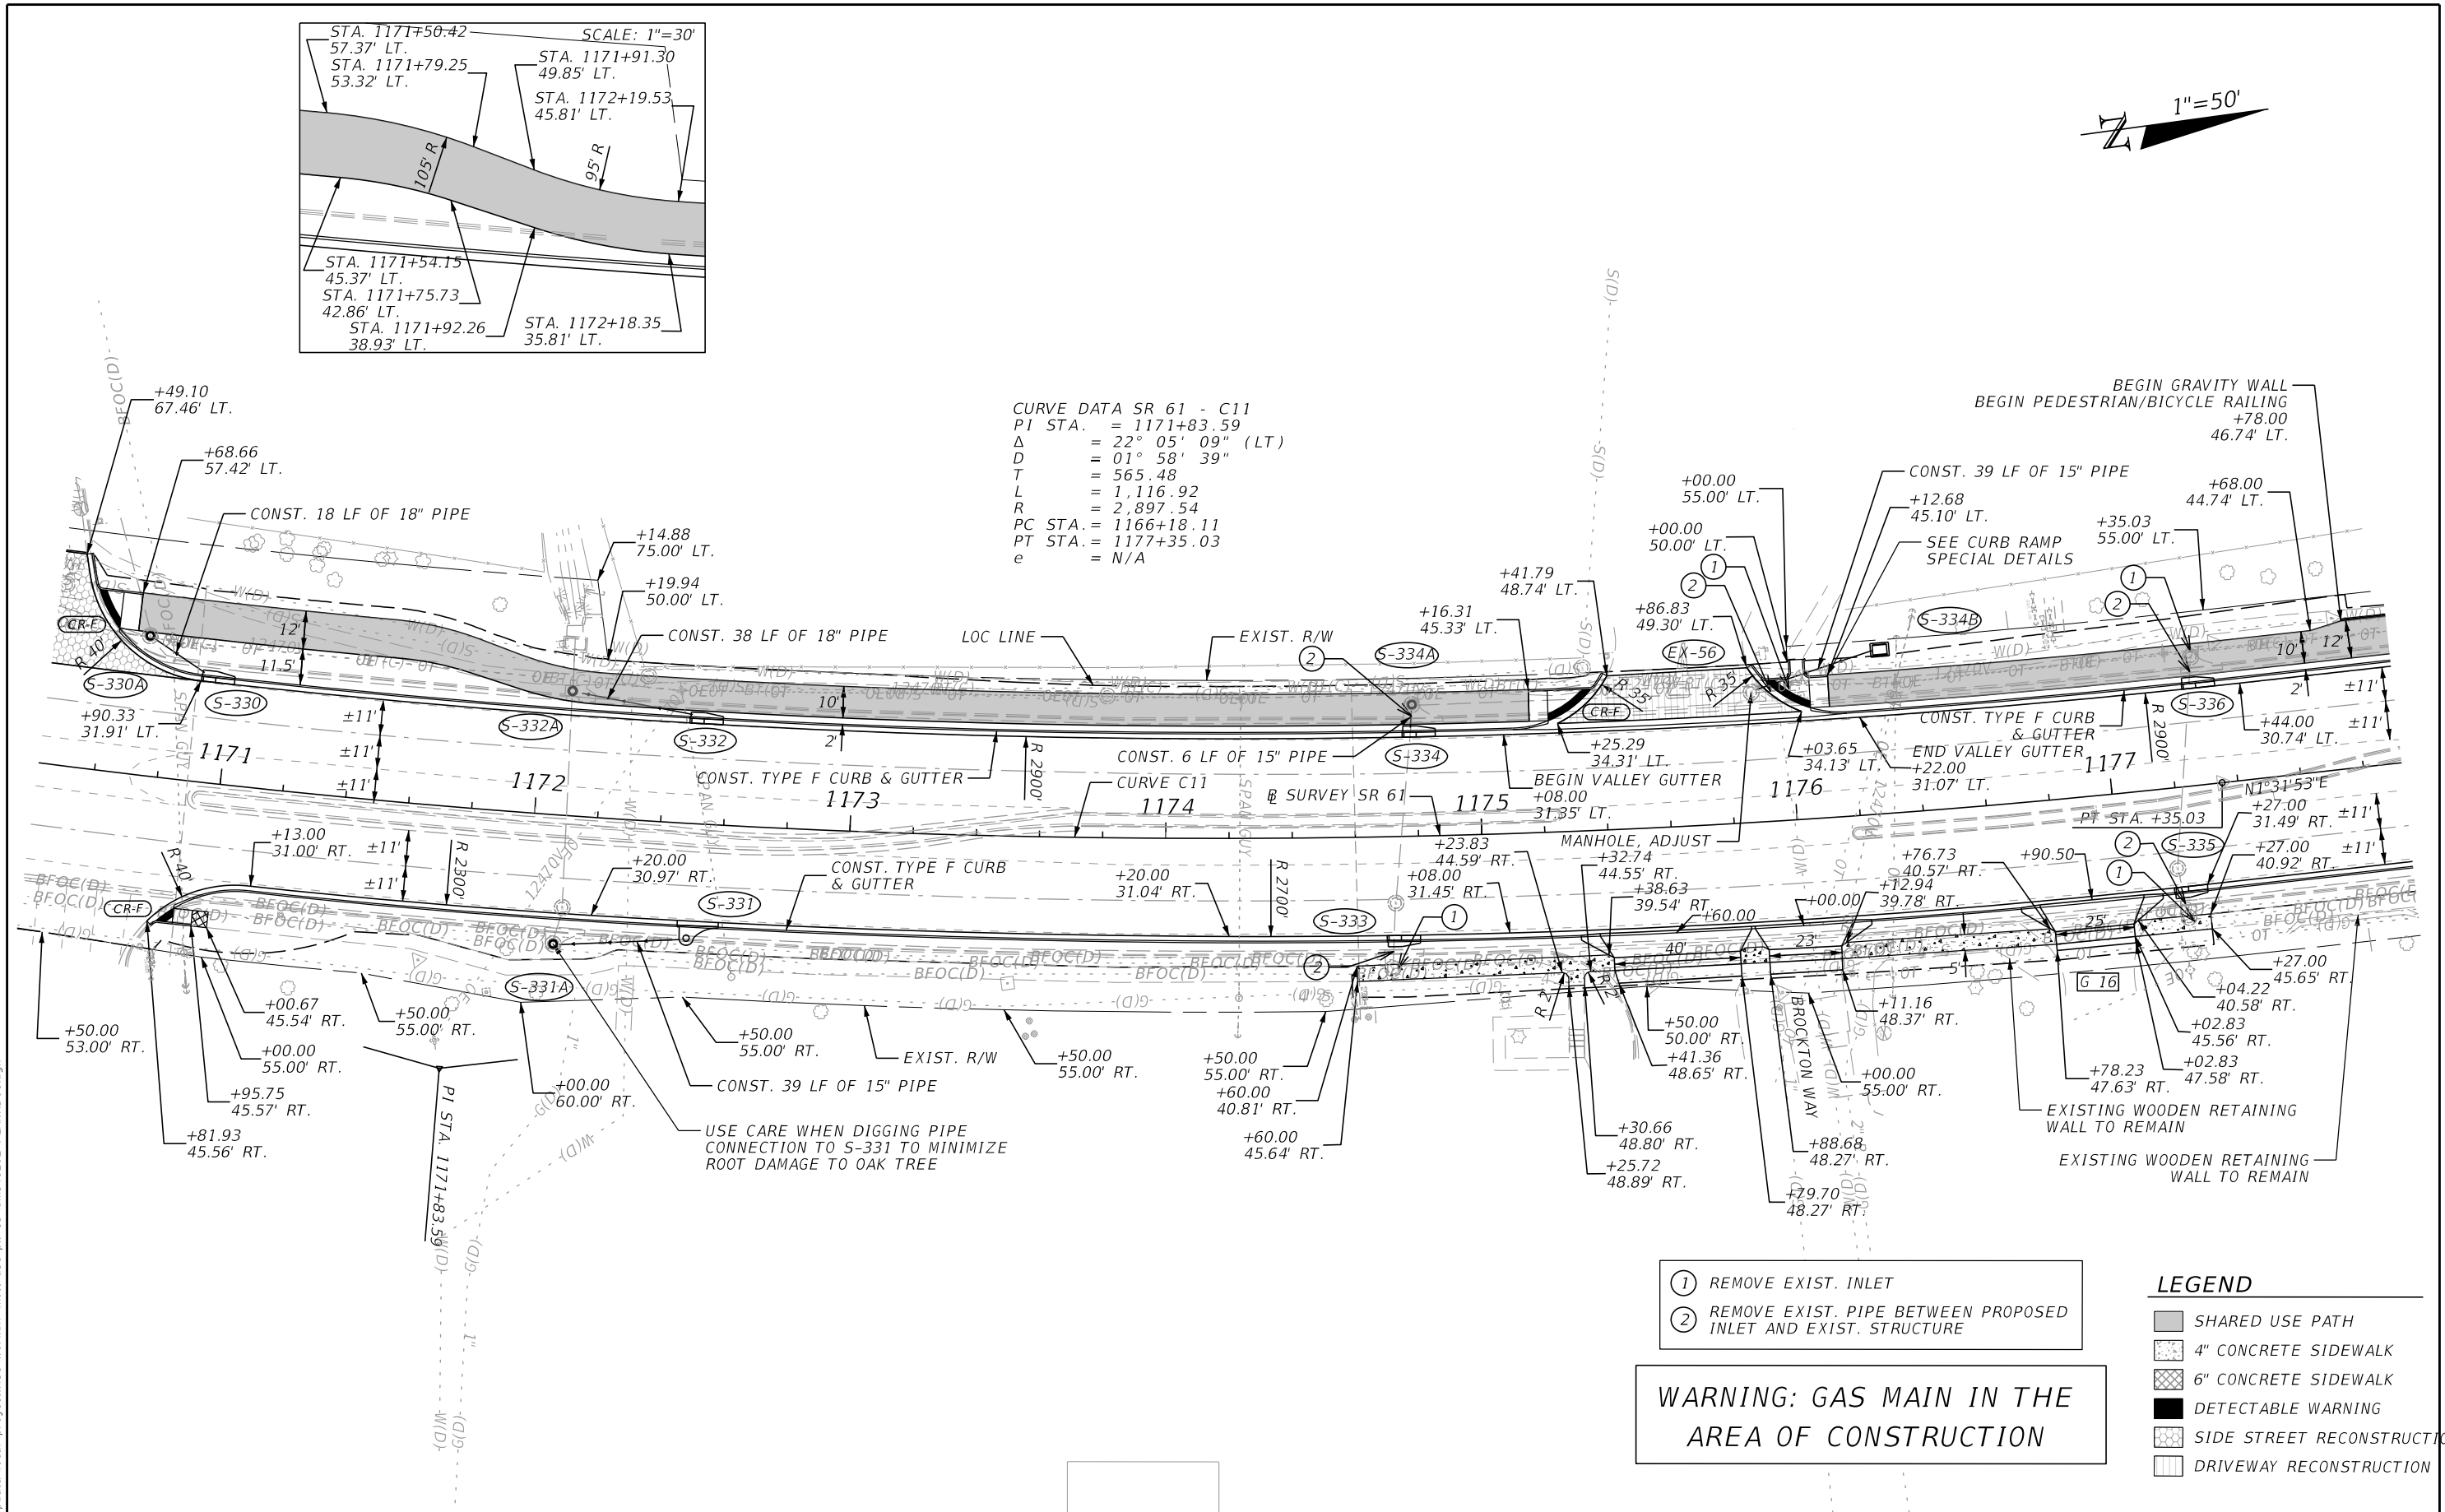

THE OFFICIAL RECORD OF THIS SHEET IS THE ELECTRONIC FILE DIGITALLY SIGNED AND SEALED UNDER RULE 61G15-23.004, F.A.C.

10/19/2023 12:33:57 PM SHU66190
c:\users\z0r8694\appdata\local\projectwise\workdir\mot-use-pw-13\dwg\41202 PLANRD01.dgn

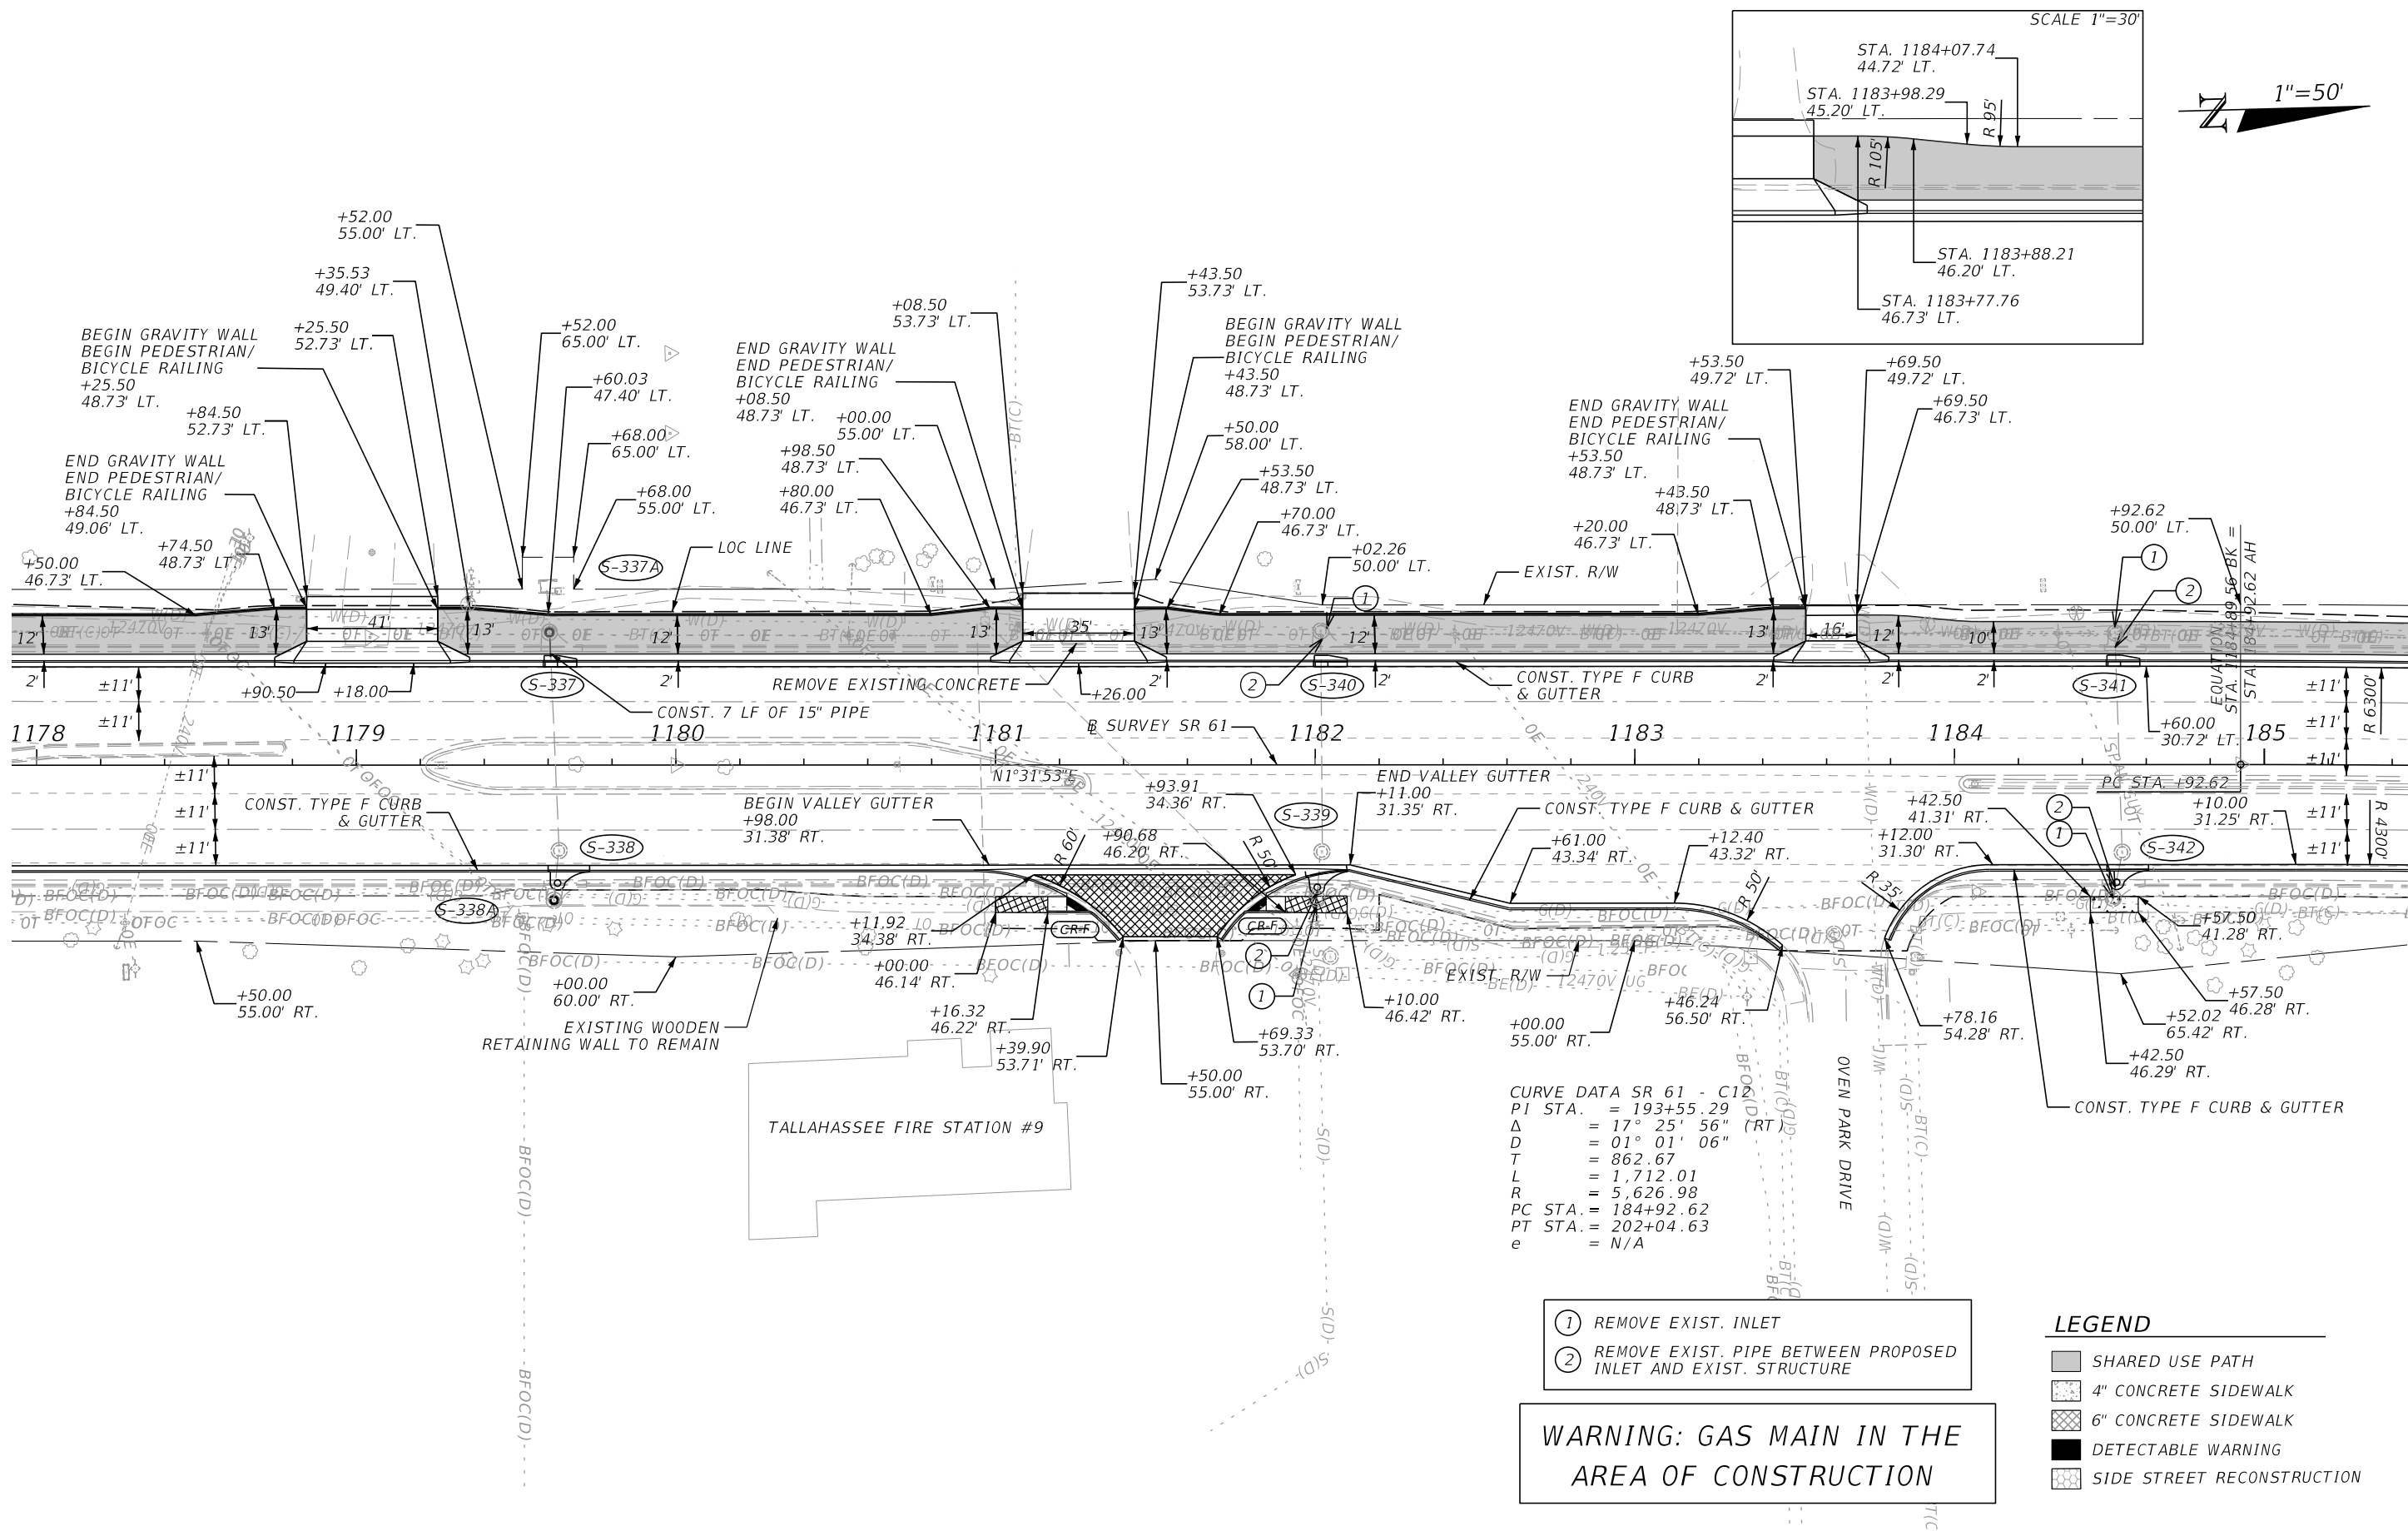




REVISIONS				ENGINEER OF RECORD	STATE OF FLORIDA DEPARTMENT OF TRANSPORTATION			SHEET NO.
DATE	DESCRIPTION	DATE	DESCRIPTION		ROAD NO.	COUNTY	FINANCIAL PROJECT ID	
	Preliminary, Subject to Change Phase IV Submittal, October 19, 2023			JAMES J. JOHNSON, P.E. LICENSE NUMBER: 62546 MOTT MACDONALD FLORIDA, LLC. 1300 TIMBERLANE ROAD TALLAHASSEE, FLORIDA 32312	SR 61	LEON	448868-1-52-01	25

ROADWAY PLAN

THE OFFICIAL RECORD OF THIS SHEET IS THE ELECTRONIC FILE DIGITALLY SIGNED AND SEALED UNDER RULE 61G15-23.004, F.A.C.

10/19/2023 12:35:15 PM SHU66190
c:\users\z0r8694\appdata\local\projectwise\workdir\mot-use-pw-13\dwg\41202 PLANR001.dgn

A BEGIN SPECIAL DITCH
STA. 191+14.00
EL. 198.70

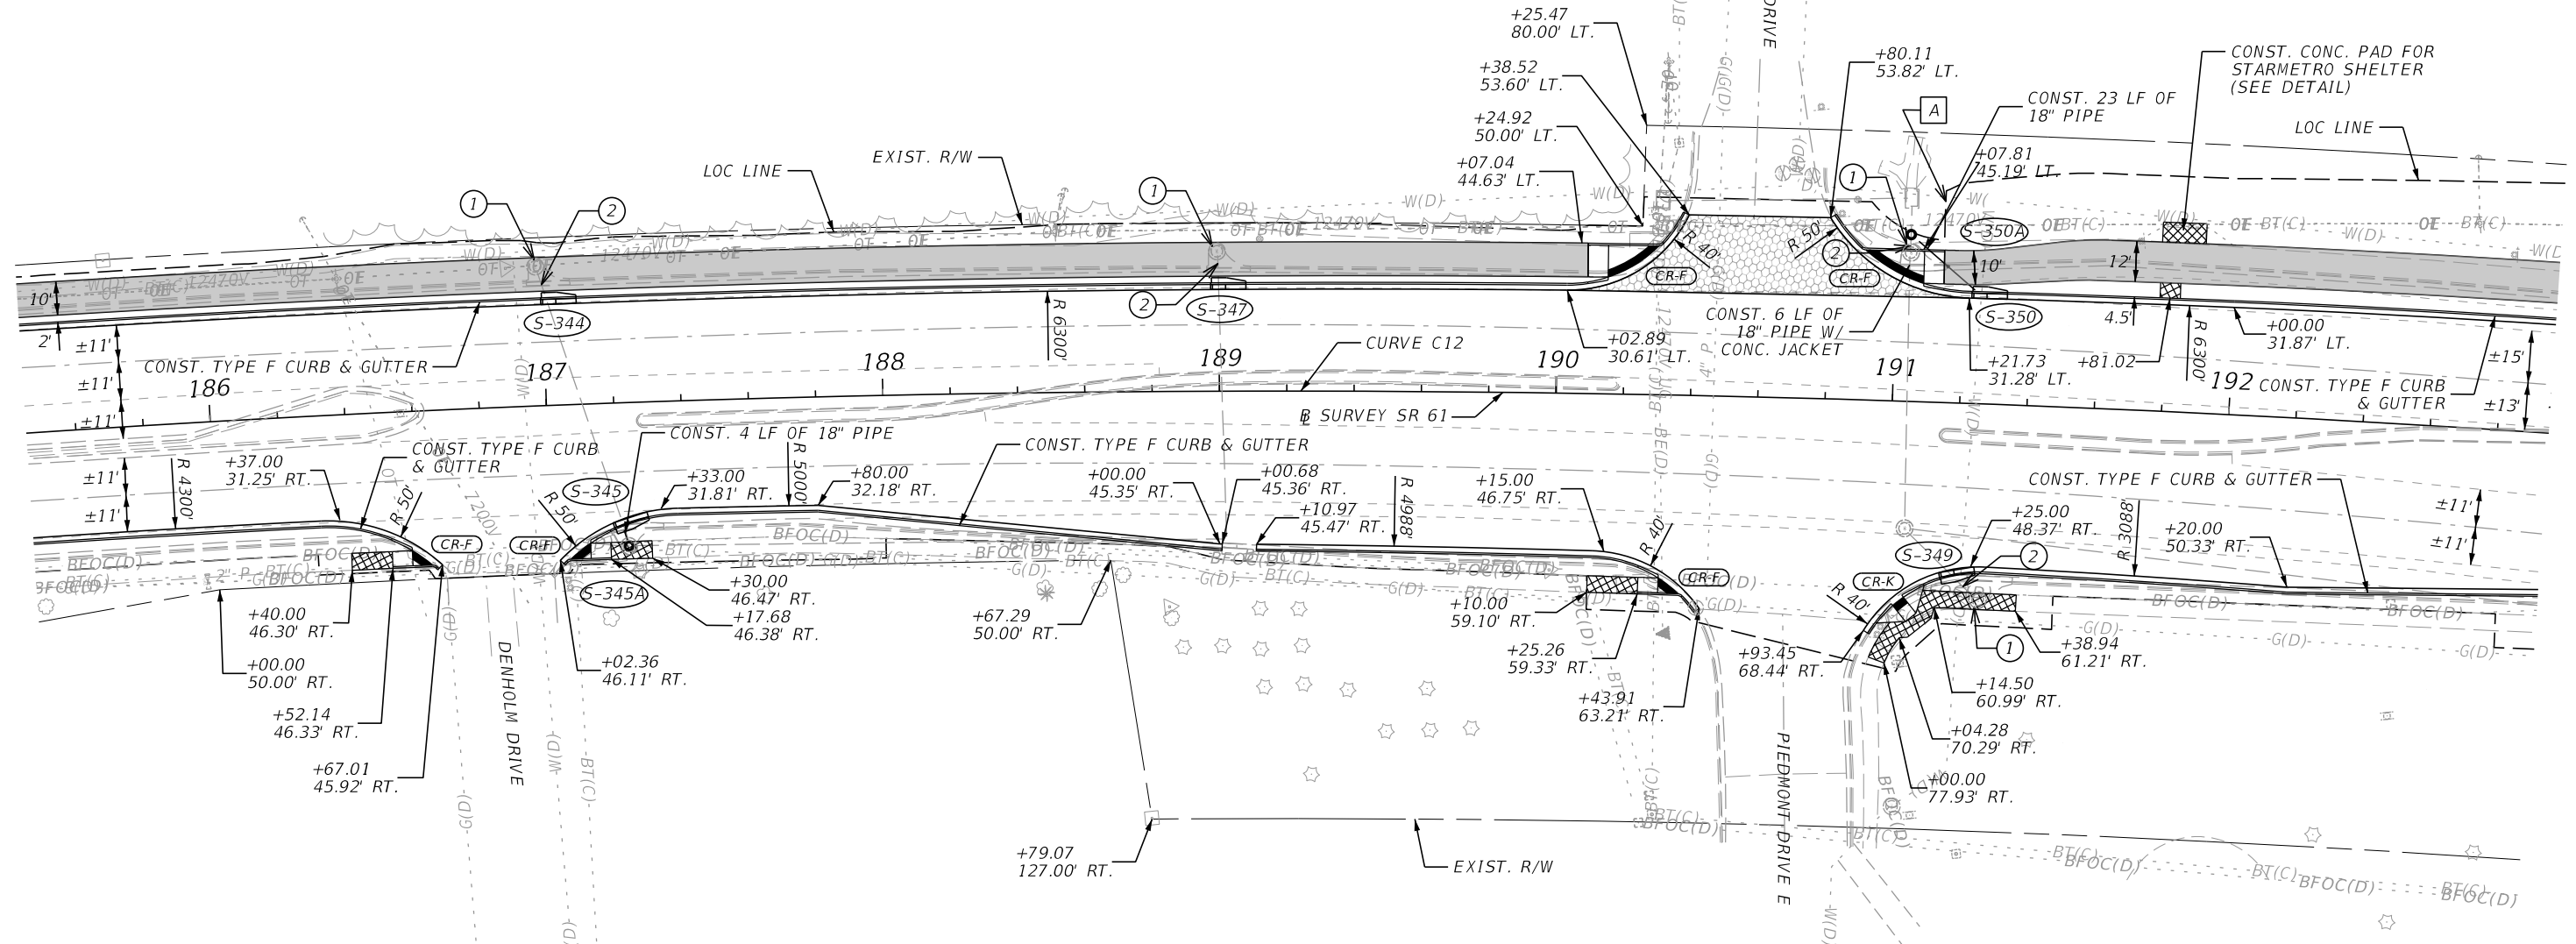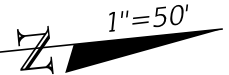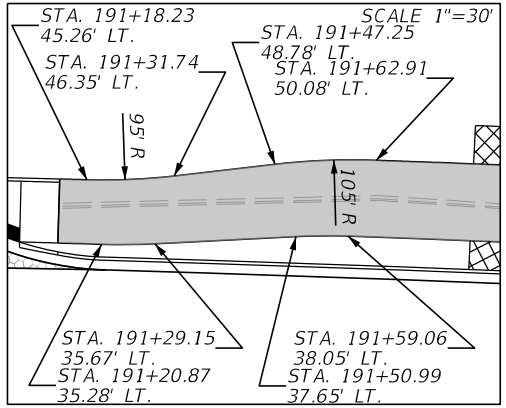

CURVE DATA SR 61 - C12
PI STA. = 193+55.29
 Δ = 17° 25' 56" (RT)
D = 01° 01' 06"
T = 862.67
L = 1,712.01
R = 5,626.98
PC STA. = 184+92.62
PT STA. = 202+04.63
e = N/A

- ① REMOVE EXIST. INLET
- ② REMOVE EXIST. PIPE BETWEEN PROPOSED INLET AND EXIST. STRUCTURE

WARNING: GAS MAIN IN THE
AREA OF CONSTRUCTION

- LEGEND
- SHARED USE PATH
 - 4" CONCRETE SIDEWALK
 - 6" CONCRETE SIDEWALK
 - DETECTABLE WARNING
 - SIDE STREET RECONSTRUCTION



REVISIONS				ENGINEER OF RECORD	STATE OF FLORIDA DEPARTMENT OF TRANSPORTATION			ROADWAY PLAN	SHEET NO.
DATE	DESCRIPTION	DATE	DESCRIPTION		ROAD NO.	COUNTY	FINANCIAL PROJECT ID		
	Preliminary, Subject to Change Phase IV Submittal, October 19, 2023				SR 61	LEON	448868-1-52-01		26

JAMES J. JOHNSON, P.E.
LICENSE NUMBER: 62546
MOTT MACDONALD FLORIDA, LLC.
1300 TIMBERLANE ROAD
TALLAHASSEE, FLORIDA 32312

THE OFFICIAL RECORD OF THIS SHEET IS THE ELECTRONIC FILE DIGITALLY SIGNED AND SEALED UNDER RULE 61G15-23.004, F.A.C.


B END SPECIAL DITCH STA. 193+40.00 EL. 205.89	E BEGIN SPECIAL DITCH STA. 195+75.00 EL. 211.90
C BEGIN SPECIAL DITCH STA. 194+10.00 EL. 208.50	F DPI STA. 199+00.00 EL. 218.50
D END SPECIAL DITCH STA. 195+25.00 EL. 210.80	G END SPECIAL DITCH STA. 199+52.50 EL. 219.50

S-358
STA. 200+05.35 (-60.33')
CONST. TYPE I CLOSED FLUME INLET
10' FLUME LENGTH
ELEV. 221.82

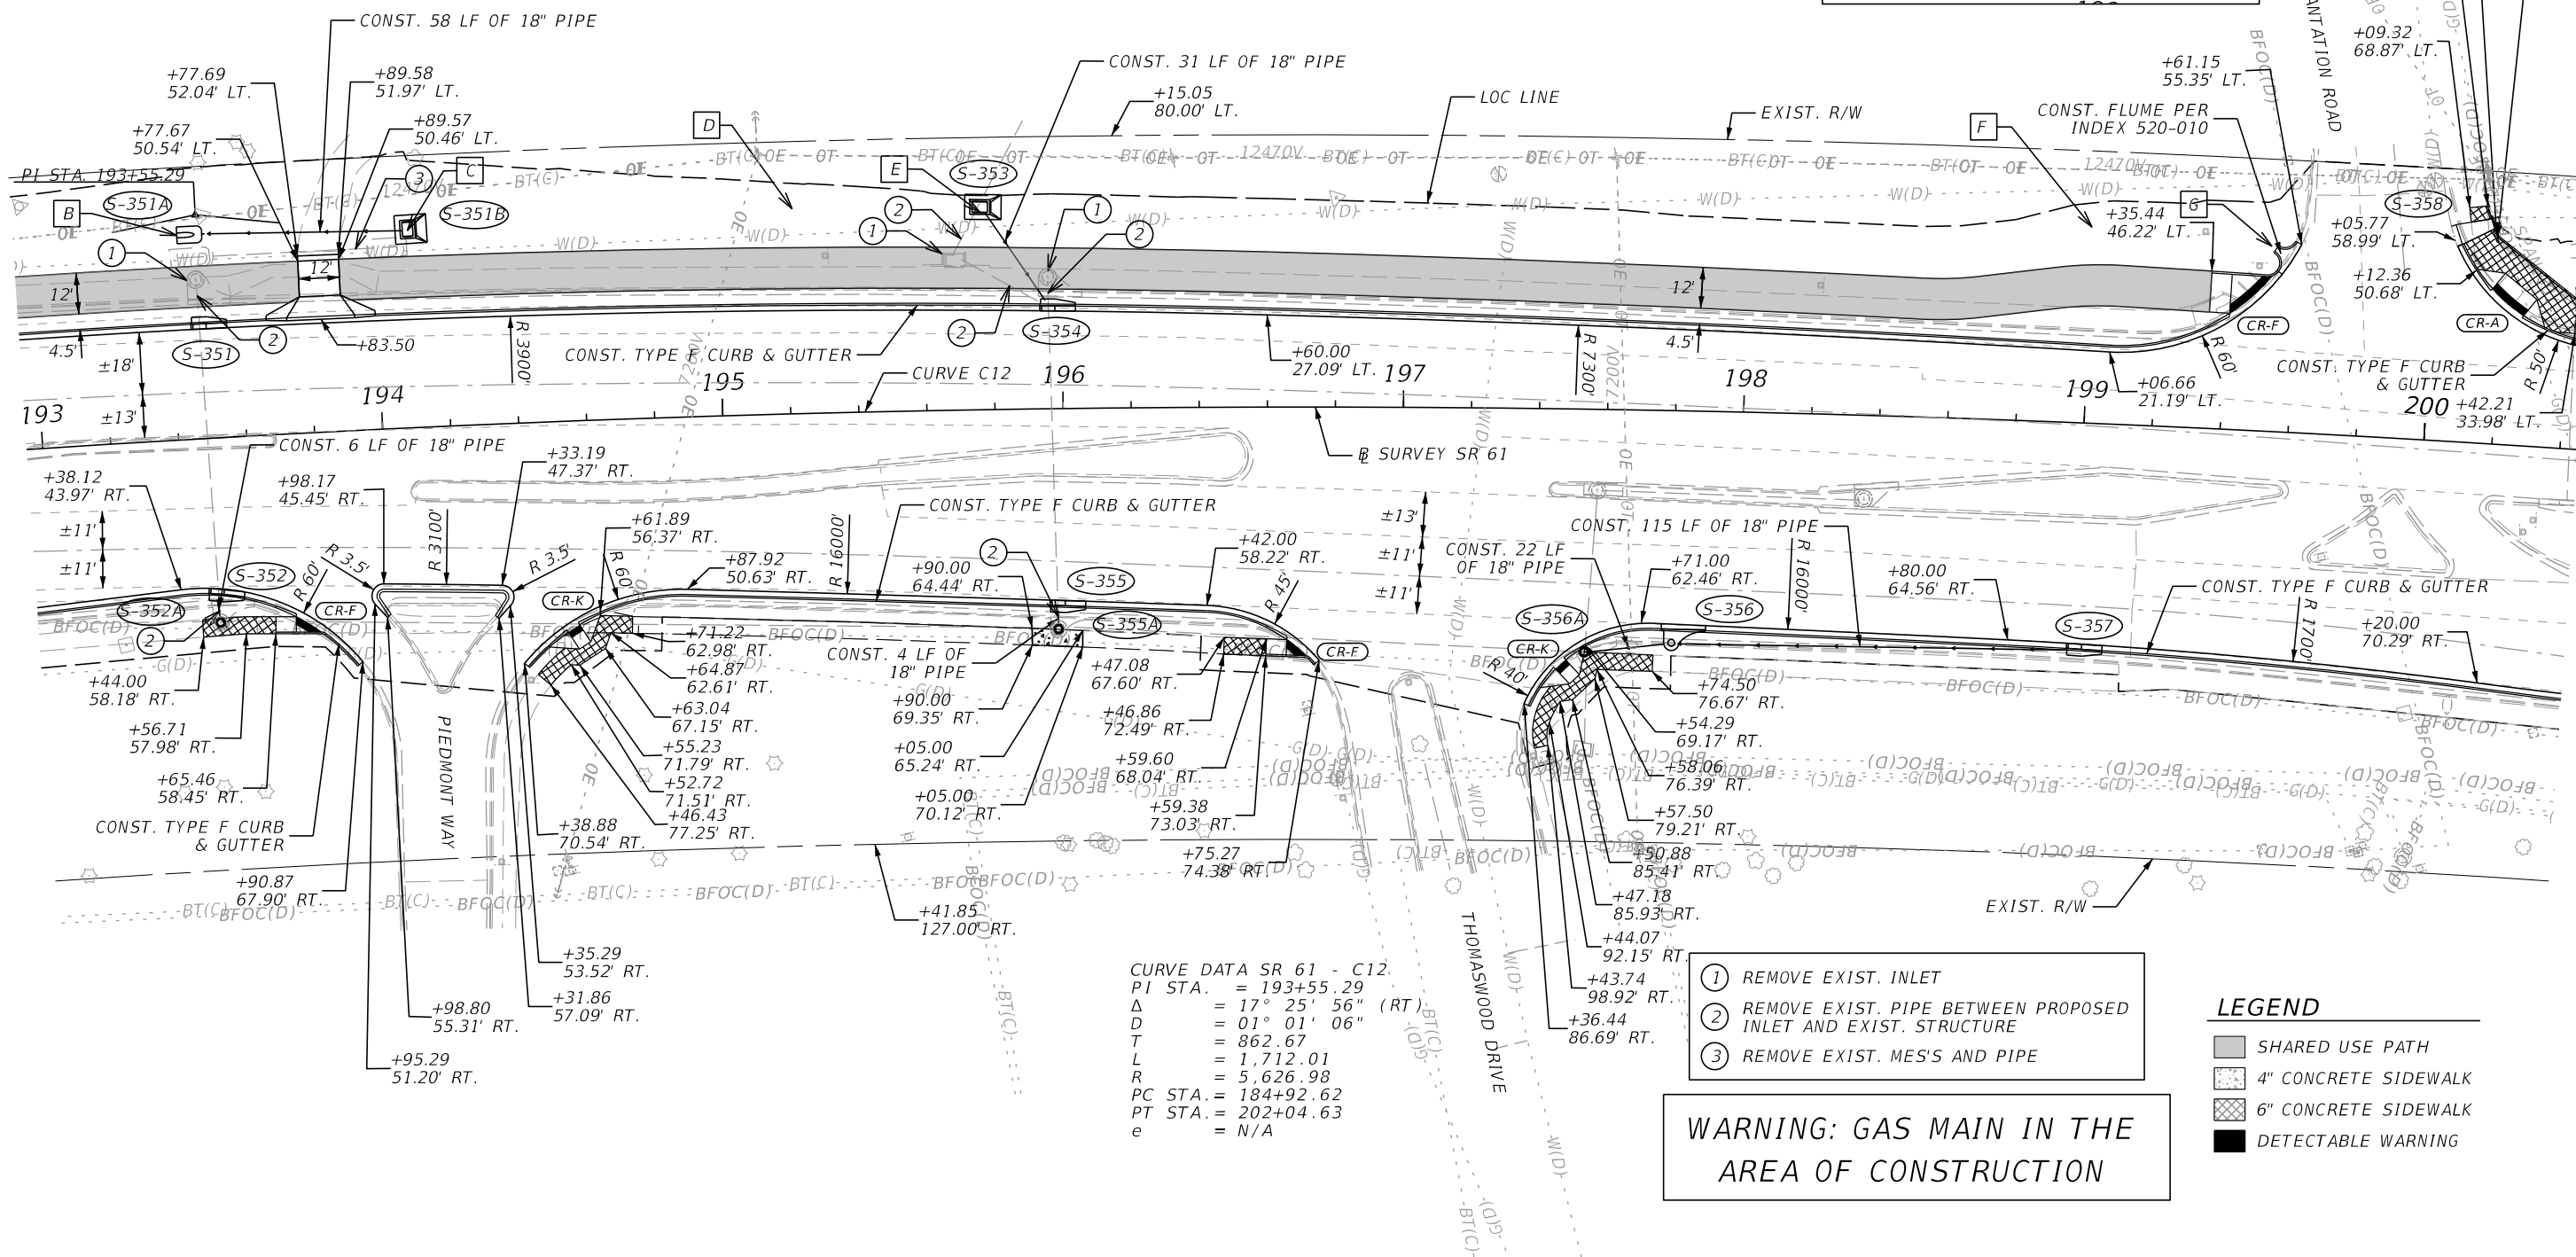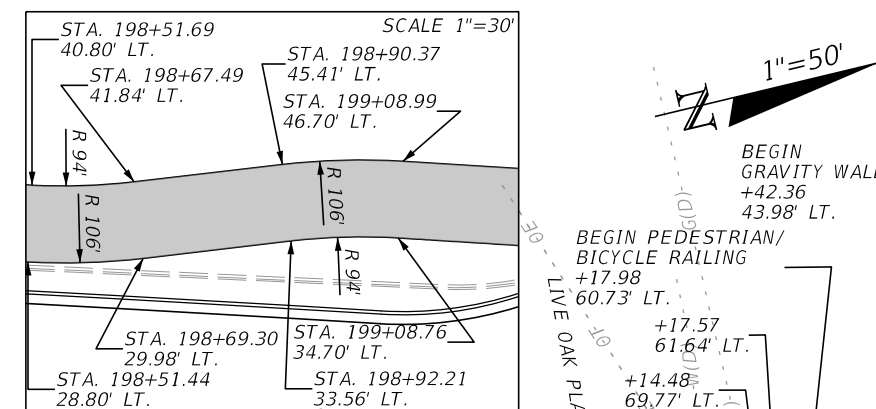

REVISIONS				ENGINEER OF RECORD	STATE OF FLORIDA DEPARTMENT OF TRANSPORTATION			ROADWAY PLAN	SHEET NO.
DATE	DESCRIPTION	DATE	DESCRIPTION	JAMES J. JOHNSON, P.E. LICENSE NUMBER: 62546 MOTT MACDONALD FLORIDA, LLC. 1300 TIMBERLANE ROAD TALLAHASSEE, FLORIDA 32312	ROAD NO.	COUNTY	FINANCIAL PROJECT ID		27
	Preliminary, Subject to Change Phase IV Submittal, October 19, 2023				SR 61	LEON	448868-1-52-01		



10/19/2023 12:37:48 PM SHU66190
c:\users\cor86694\appdata\local\projectwise\workdir\matt-use-pw-13\dwg\41202\PLAN\RD01.dgn

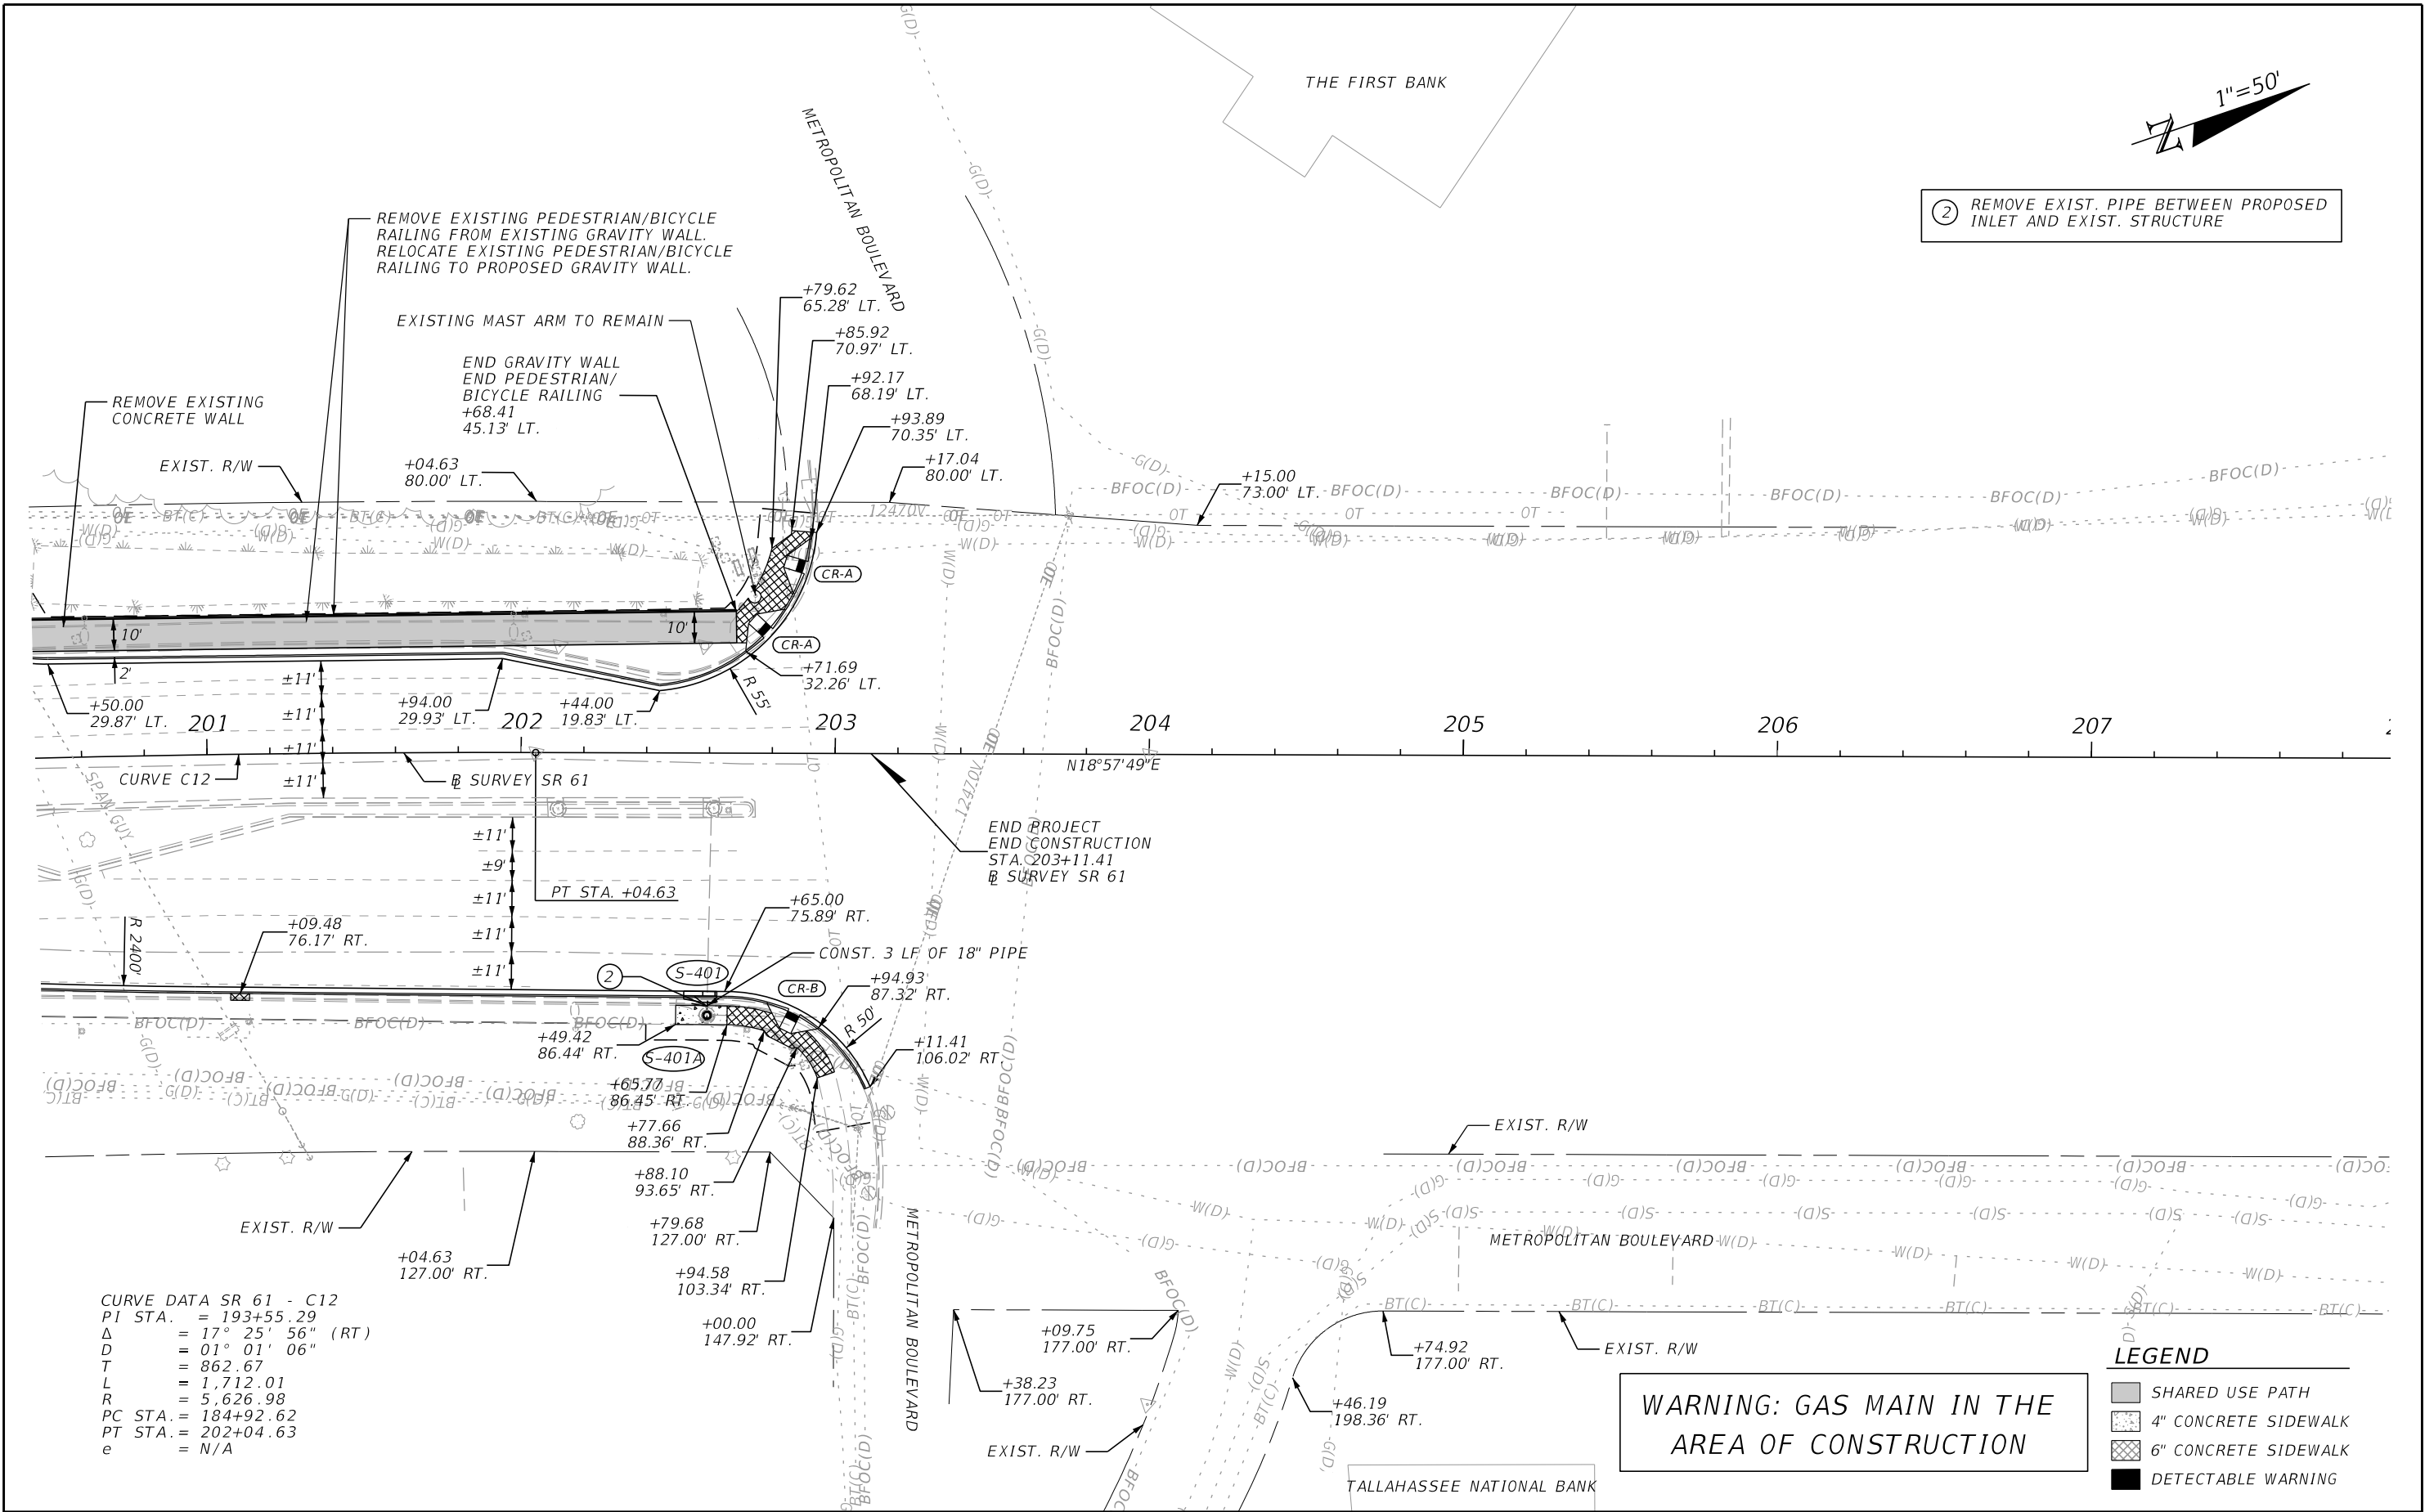

REVISIONS				ENGINEER OF RECORD	STATE OF FLORIDA DEPARTMENT OF TRANSPORTATION			ROADWAY PLAN	SHEET NO.
DATE	DESCRIPTION		DATE		ROAD NO.	COUNTY	FINANCIAL PROJECT ID		
	Preliminary, Subject to Change Phase IV Submittal, October 19, 2023				SR 61	LEON	448868-1-52-01		28

THE OFFICIAL RECORD OF THIS SHEET IS THE ELECTRONIC FILE DIGITALLY SIGNED AND SEALED UNDER RULE 61G15-23.004, F.A.C.

10/18/2023 5:19:36 PM ZOR88694
c:\users\wyj99276\appdata\local\projectwise\workdir\mot-use-pw-13\dms41202\PLPRR001.dgn

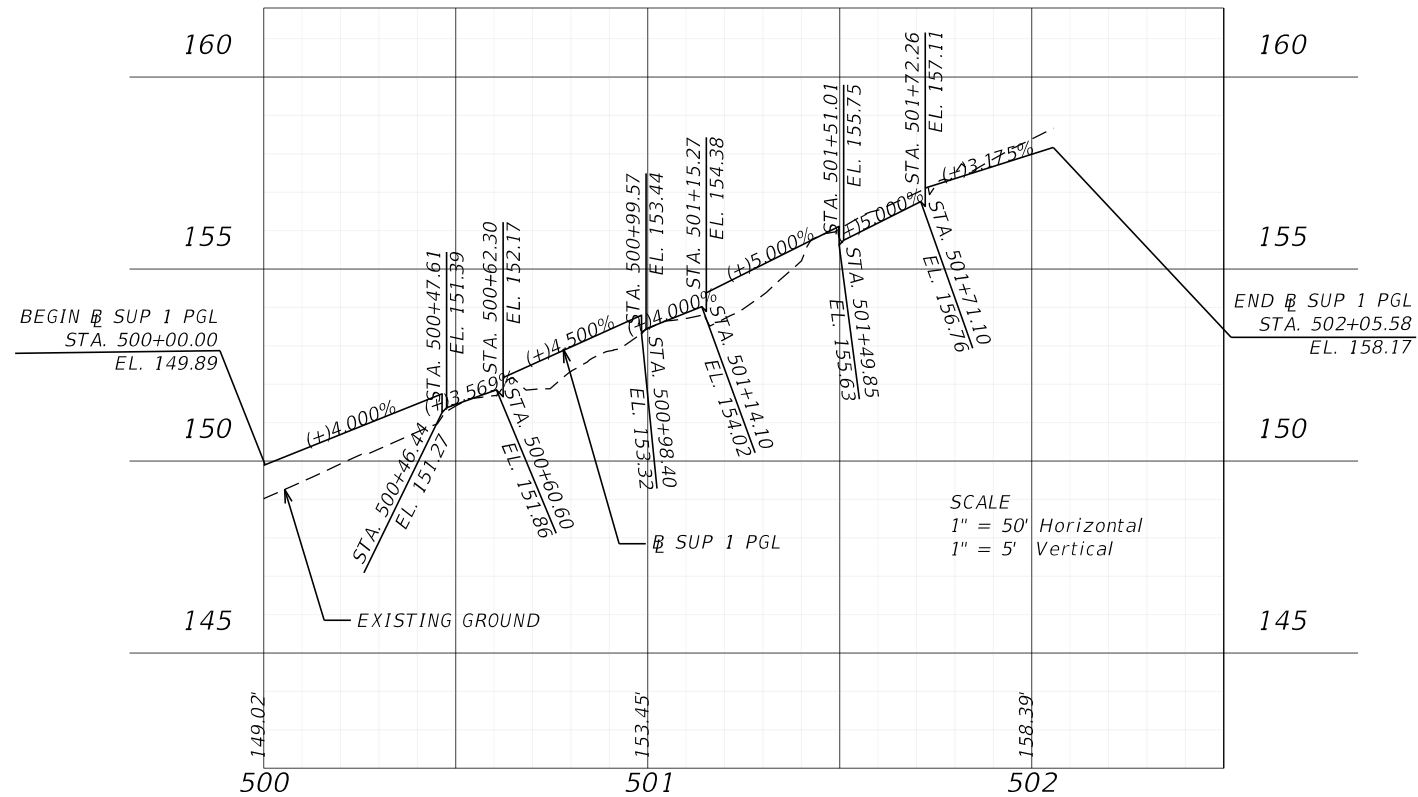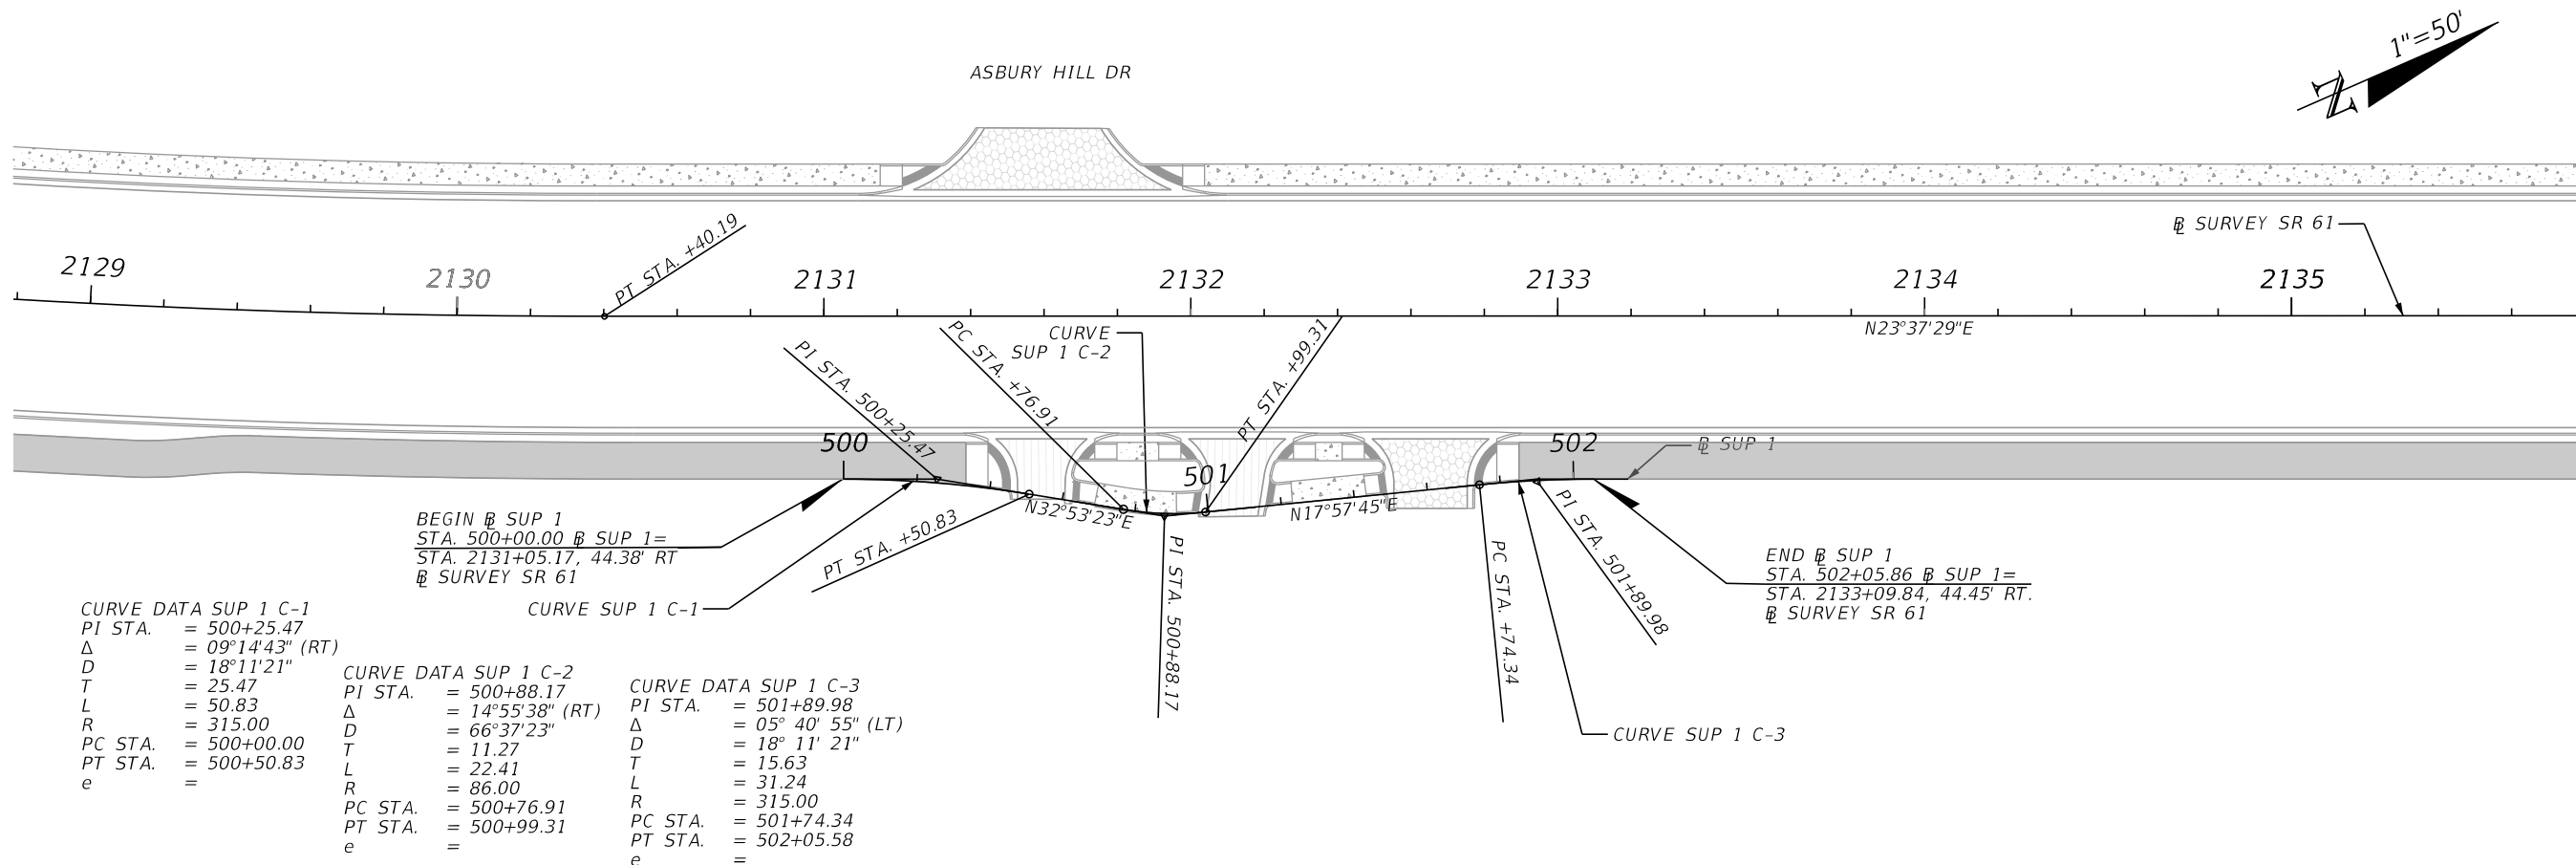



REVISIONS				ENGINEER OF RECORD		STATE OF FLORIDA DEPARTMENT OF TRANSPORTATION			SHEET NO.
DATE	DESCRIPTION	DATE	DESCRIPTION	JAMES J. JOHNSON, P.E. LICENSE NUMBER: 62546 MOTT MACDONALD FLORIDA, LLC. 1300 TIMBERLANE ROAD TALLAHASSEE, FLORIDA 32312		ROAD NO.	COUNTY	FINANCIAL PROJECT ID	
	Preliminary, Subject to Change Phase IV Submittal, October 19, 2023					SR 61	LEON	448868-1-52-01	

SHARED USE PATH
PLAN-PROFILE

29

THE OFFICIAL RECORD OF THIS SHEET IS THE ELECTRONIC FILE DIGITALLY SIGNED AND SEALED UNDER RULE 61G15-23.004, F.A.C.



10/18/2023 5:19:37 PM ZOR88694
c:\users\wy\99276\appdata\local\projectwise\workdir\mot-use-pw-13\dms41202\PLPRR001.dgn

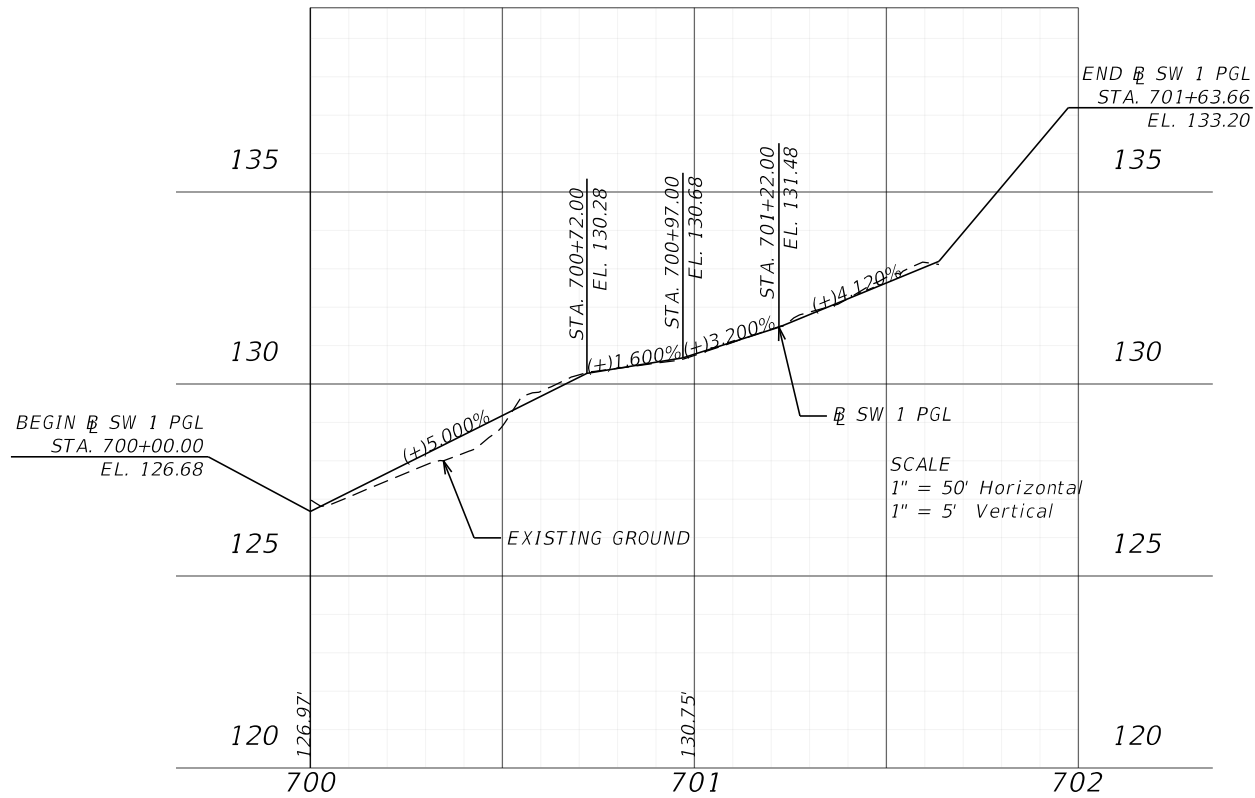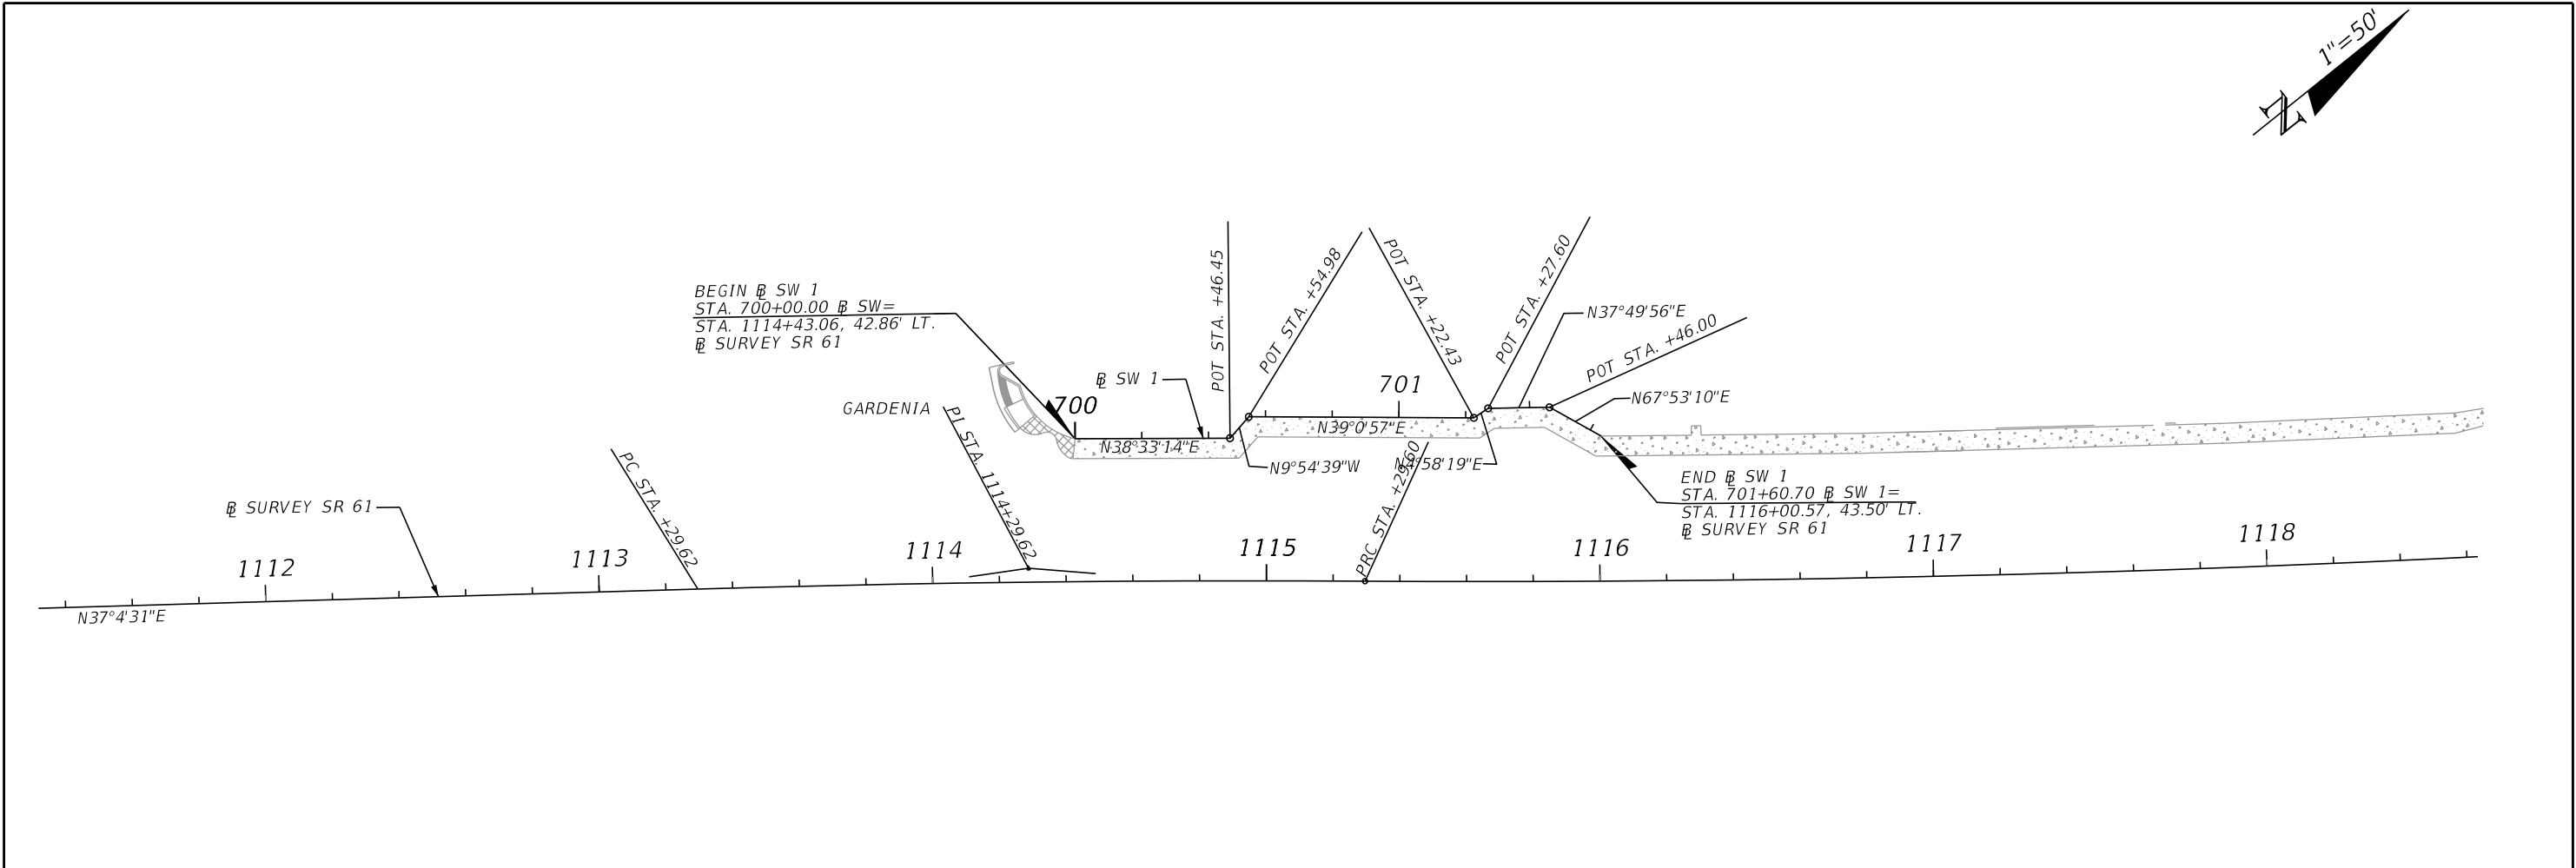

REVISIONS				ENGINEER OF RECORD		STATE OF FLORIDA DEPARTMENT OF TRANSPORTATION			SIDEWALK PLAN-PROFILE	SHEET NO. 31
DATE	DESCRIPTION	DATE	DESCRIPTION	JAMES J. JOHNSON, P.E. LICENSE NUMBER: 62546 MOTT MACDONALD FLORIDA, LLC. 1300 TIMBERLANE ROAD TALLAHASSEE, FLORIDA 32312		ROAD NO.	COUNTY	FINANCIAL PROJECT ID		
	Preliminary, Subject to Change Phase IV Submittal, October 19, 2023					SR 61	LEON	448868-1-52-01		

THE OFFICIAL RECORD OF THIS SHEET IS THE ELECTRONIC FILE DIGITALLY SIGNED AND SEALED UNDER RULE 61G15-23.004, F.A.C.


10/18/2023 5:19:38 PM ZOR88694
c:\users\zor88694\appdata\local\projectwise\workdir\mot-use-pw-13\dwg41202\PIPRR001.dgn

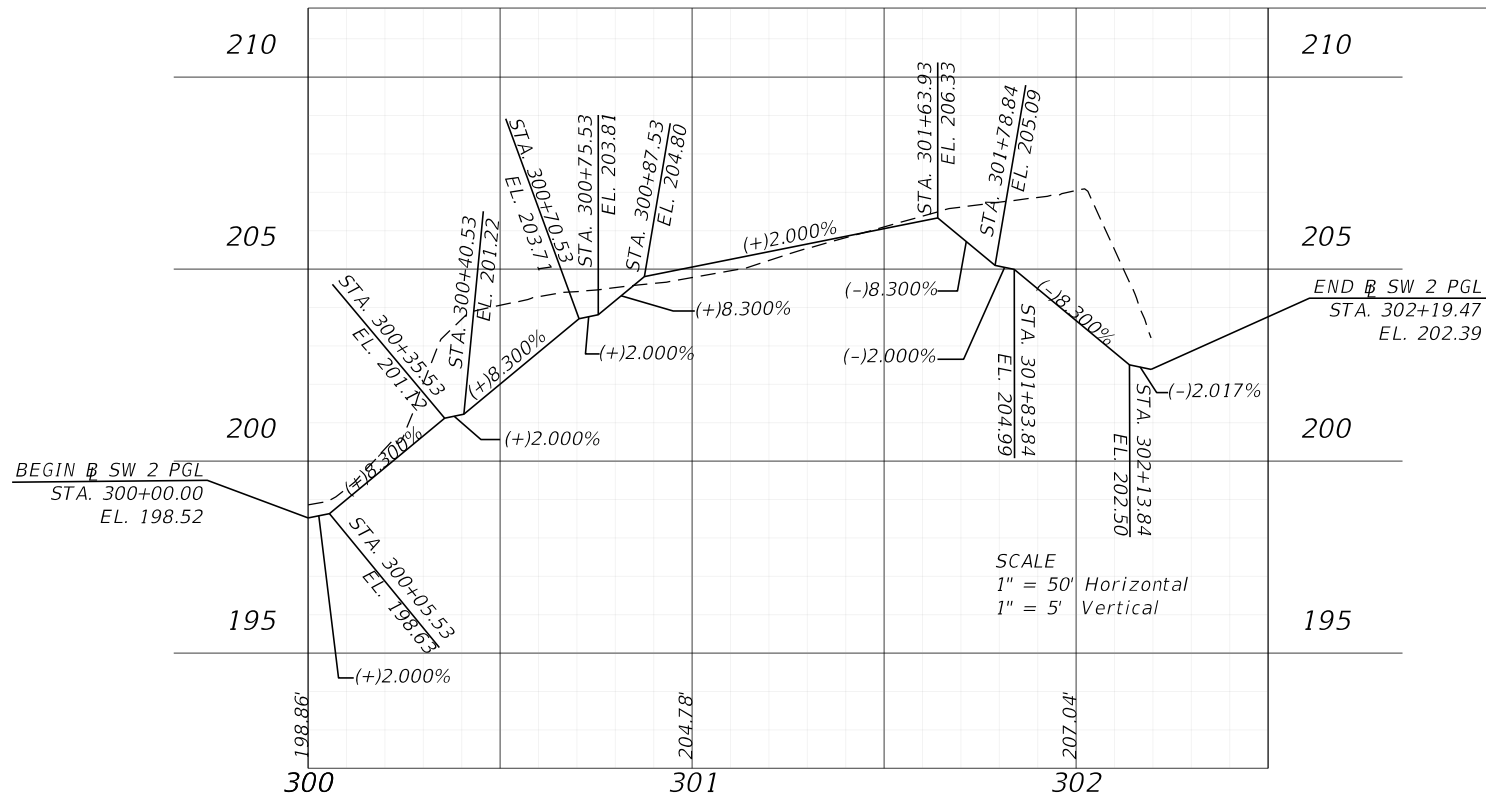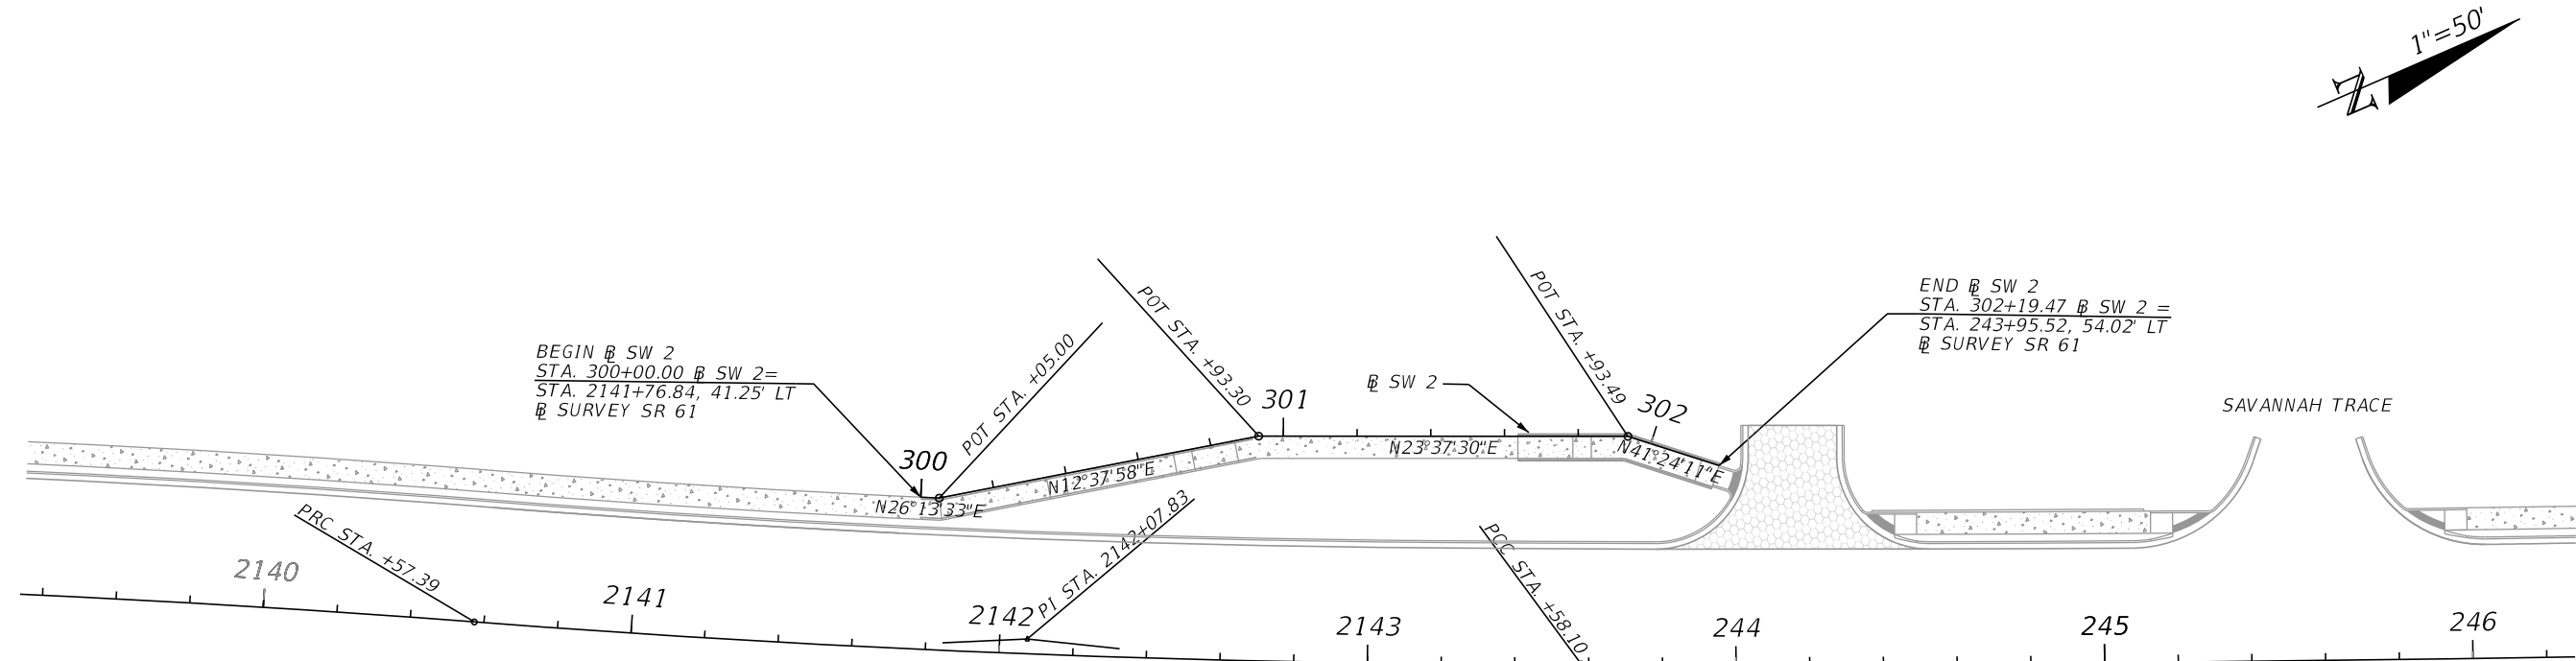

REVISIONS				ENGINEER OF RECORD		STATE OF FLORIDA DEPARTMENT OF TRANSPORTATION			SIDEWALK PLAN-PROFILE	SHEET NO. 32
DATE	DESCRIPTION	DATE	DESCRIPTION	JAMES J. JOHNSON, P.E. LICENSE NUMBER: 62546 MOTT MACDONALD FLORIDA, LLC. 1300 TIMBERLANE ROAD TALLAHASSEE, FLORIDA 32312		ROAD NO.	COUNTY	FINANCIAL PROJECT ID		
	Preliminary, Subject to Change Phase IV Submittal, October 19, 2023					SR 61	LEON	448868-1-52-01		





THE OFFICIAL RECORD OF THIS SHEET IS THE ELECTRONIC FILE DIGITALLY SIGNED AND SEALED UNDER RULE 61G15-23.004, F.A.C.

10/18/2023 5:19:51 PM ZOR88694
c:\users\zor88694\appdata\local\projectwise\workdir\mot-use-pw-13\dwg\41202 SPDTRD01.dgn

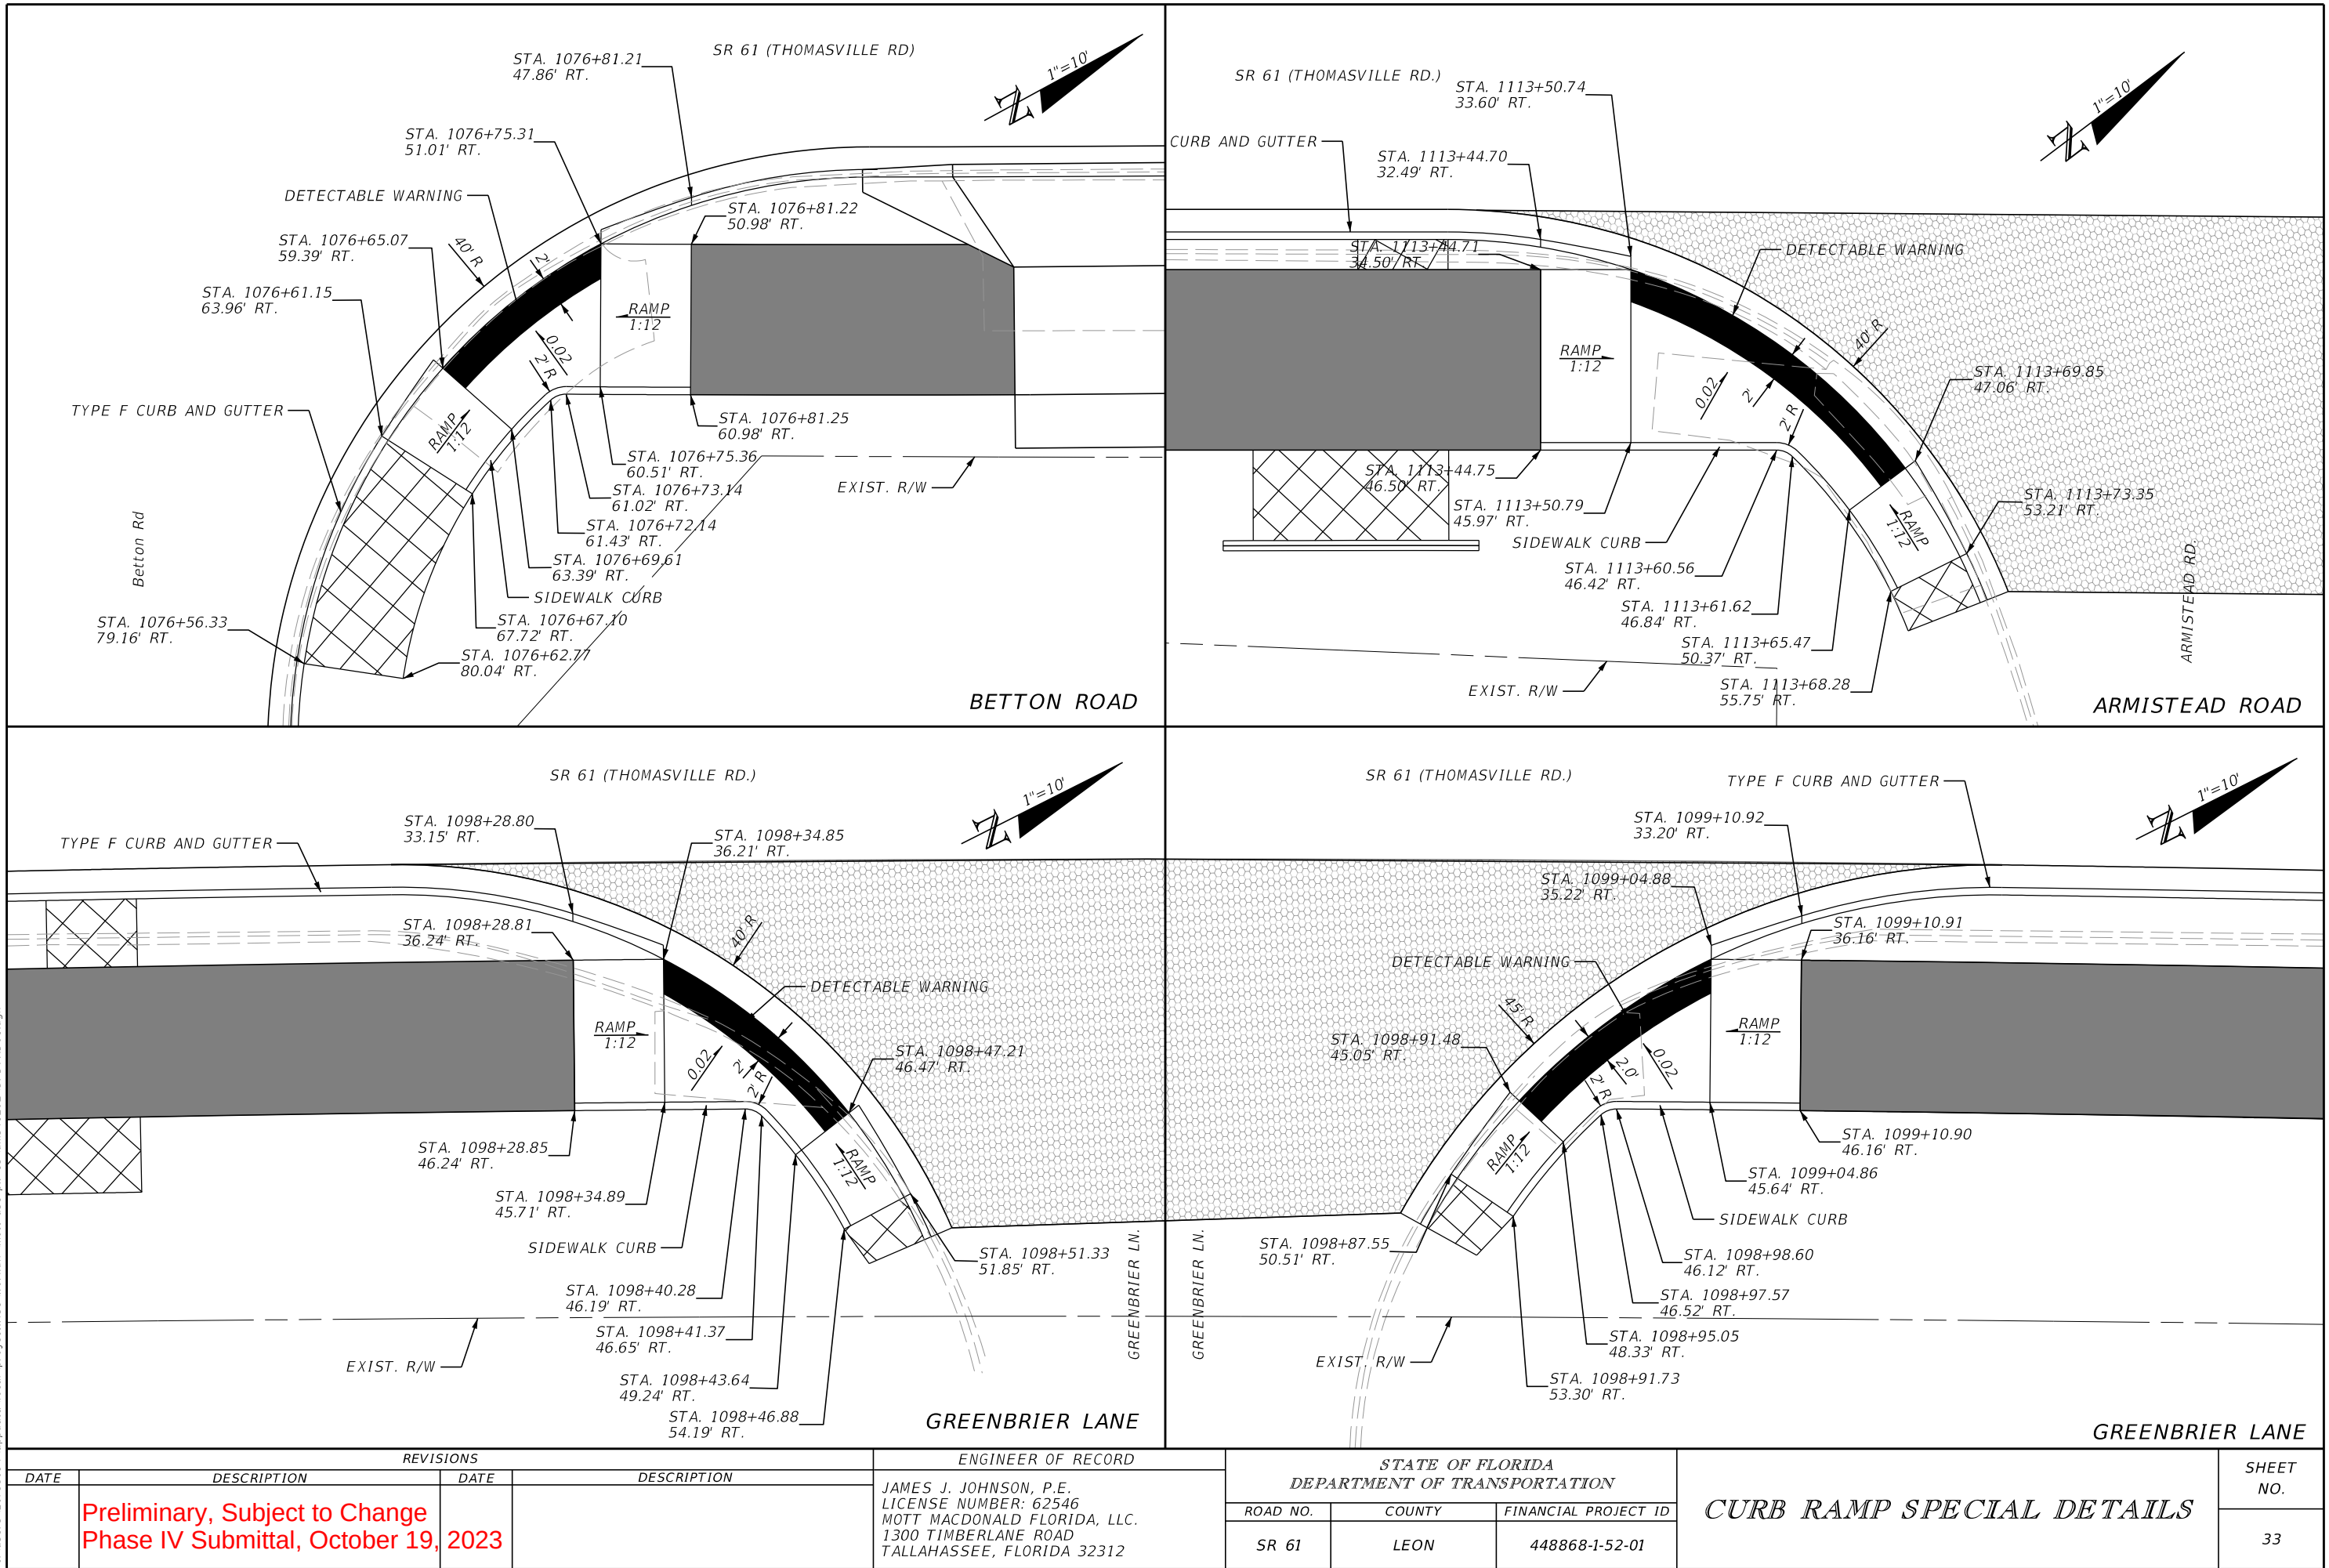

THE OFFICIAL RECORD OF THIS SHEET IS THE ELECTRONIC FILE DIGITALLY SIGNED AND SEALED UNDER RULE 61G15-23.004, F.A.C.





10/18/2023 5:19:52 PM ZOR88694
c:\pwworking\hmm\transportation\shu66190\dms41202\SPDTRD01.dgn

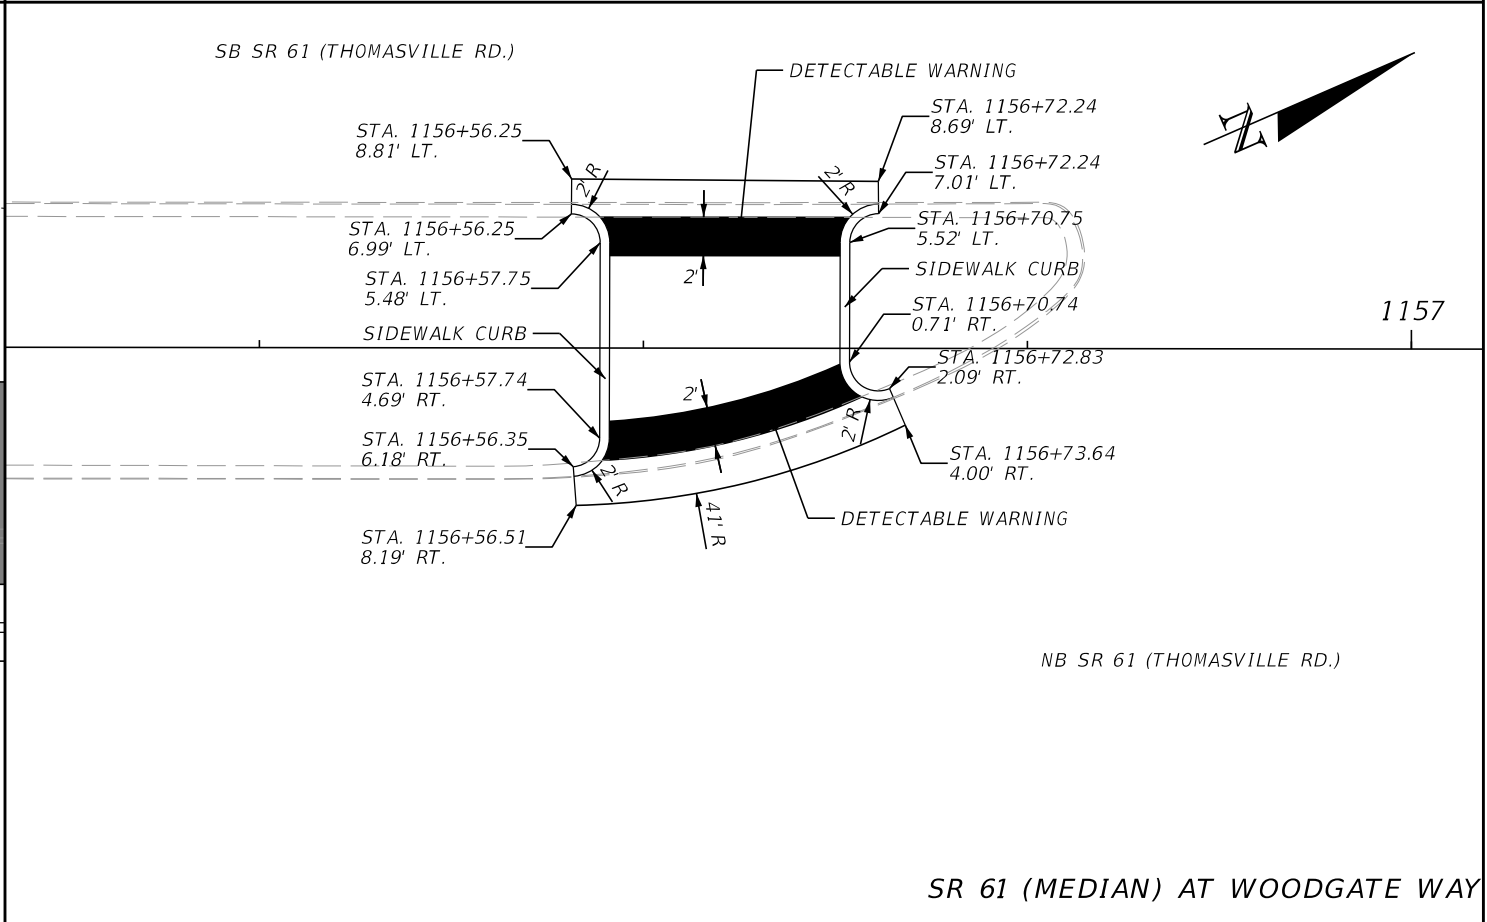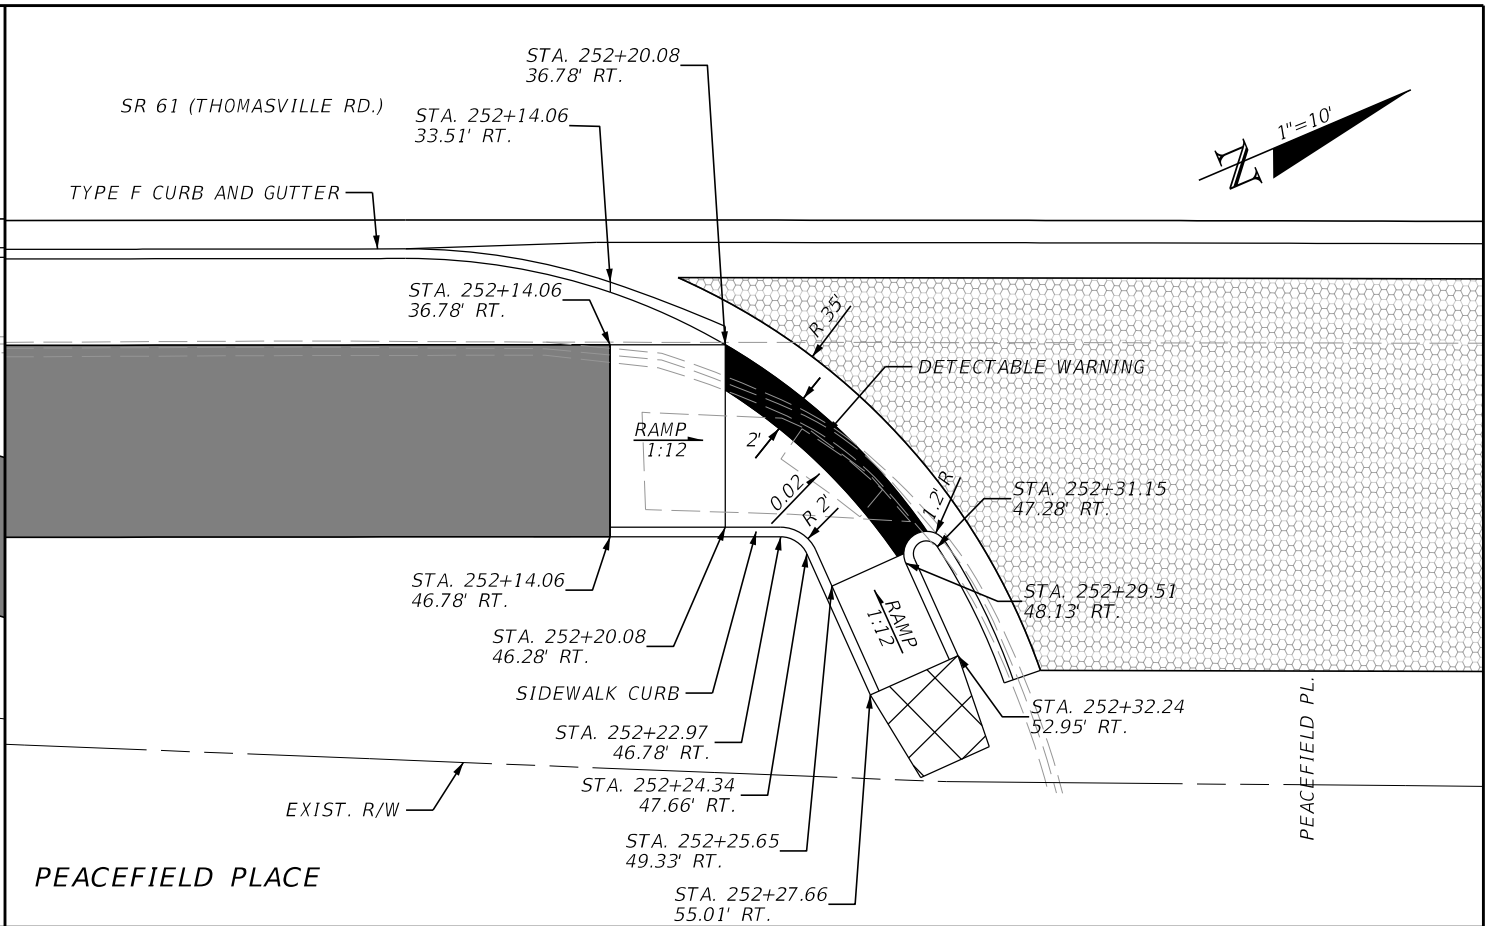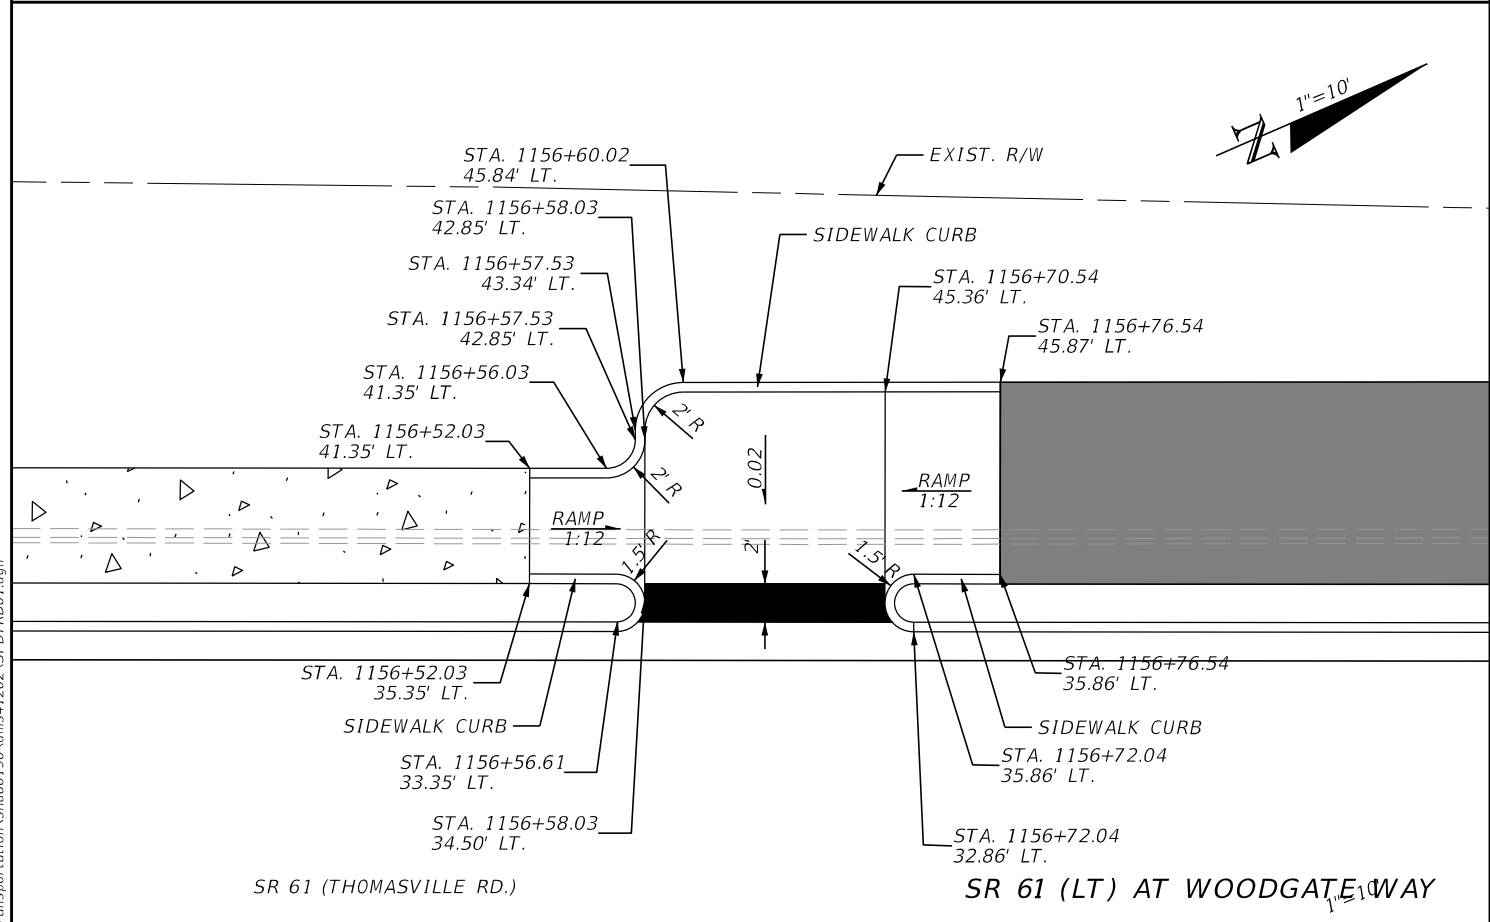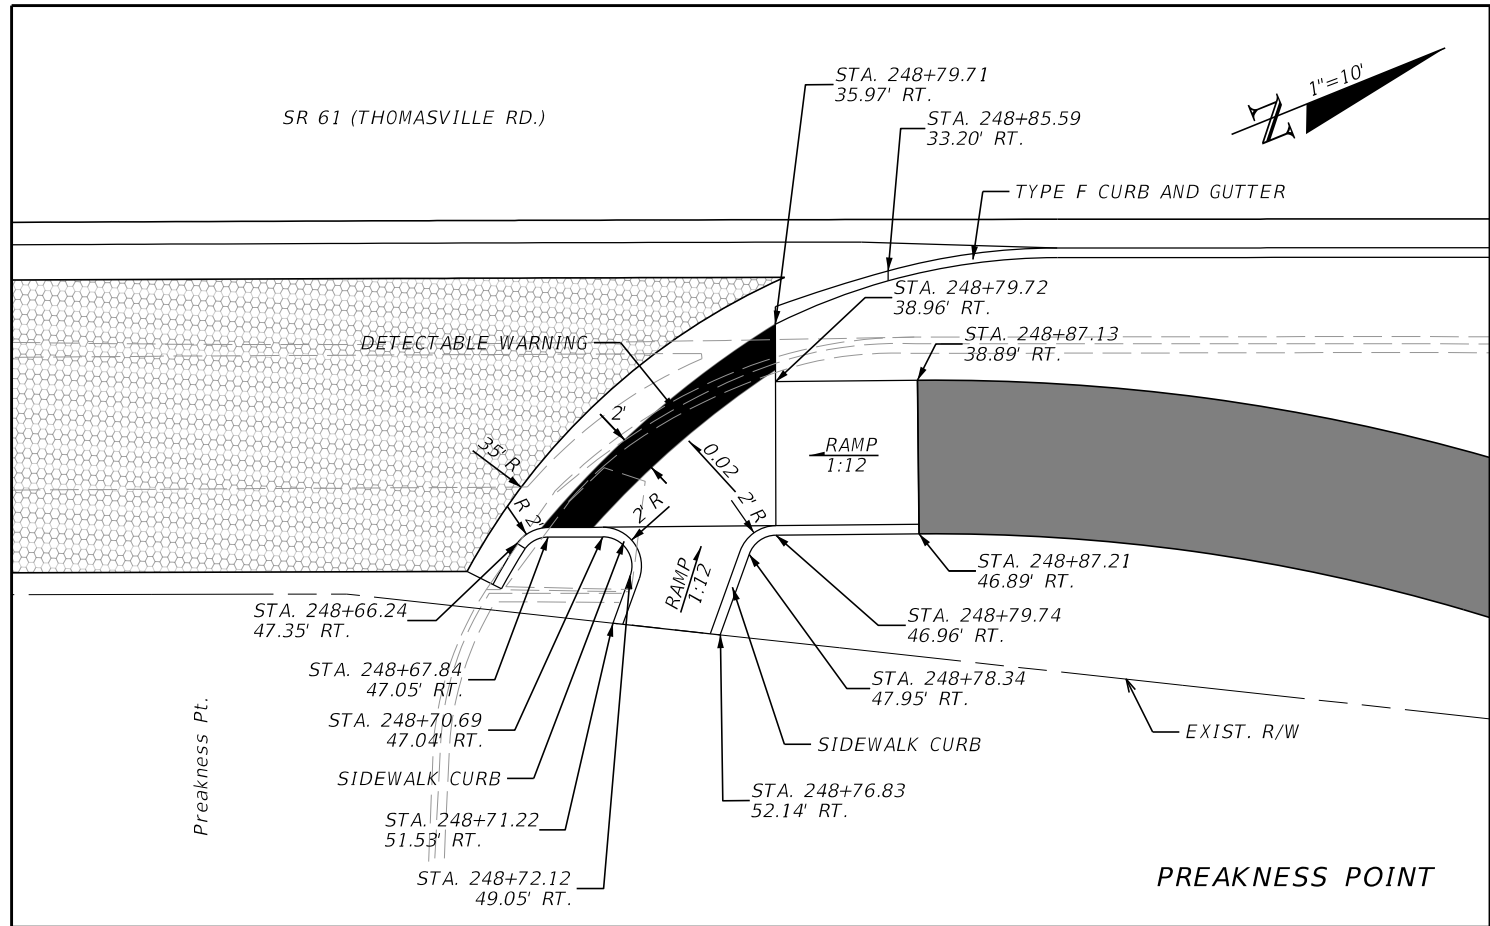

REVISIONS				ENGINEER OF RECORD		STATE OF FLORIDA DEPARTMENT OF TRANSPORTATION			SHEET NO.
DATE	DESCRIPTION	DATE	DESCRIPTION			ROAD NO.	COUNTY	FINANCIAL PROJECT ID	
	Preliminary, Subject to Change Phase IV Submittal, October 19, 2023			JAMES J. JOHNSON, P.E. LICENSE NUMBER: 62546 MOTT MACDONALD FLORIDA, LLC. 1300 TIMBERLANE ROAD TALLAHASSEE, FLORIDA 32312		SR 61	LEON	448868-1-52-01	

THE OFFICIAL RECORD OF THIS SHEET IS THE ELECTRONIC FILE DIGITALLY SIGNED AND SEALED UNDER RULE 61G15-23.004, F.A.C.

10/18/2023 5:19:52 PM ZOR88694
c:\pwworking\hmm\transportation\shu66190\dms41202\SPDTRD01.dgn

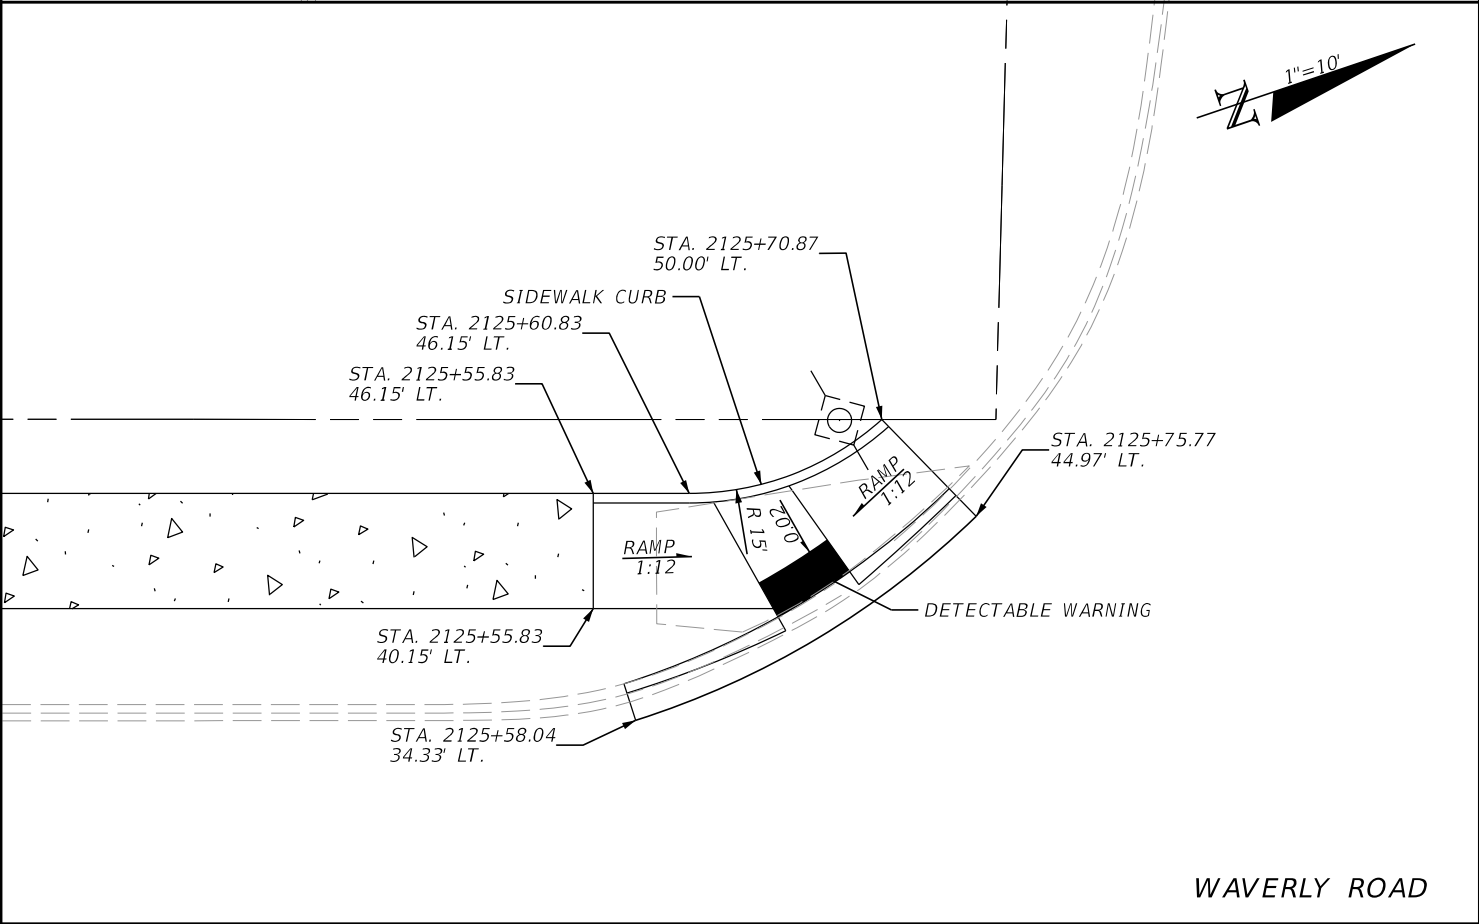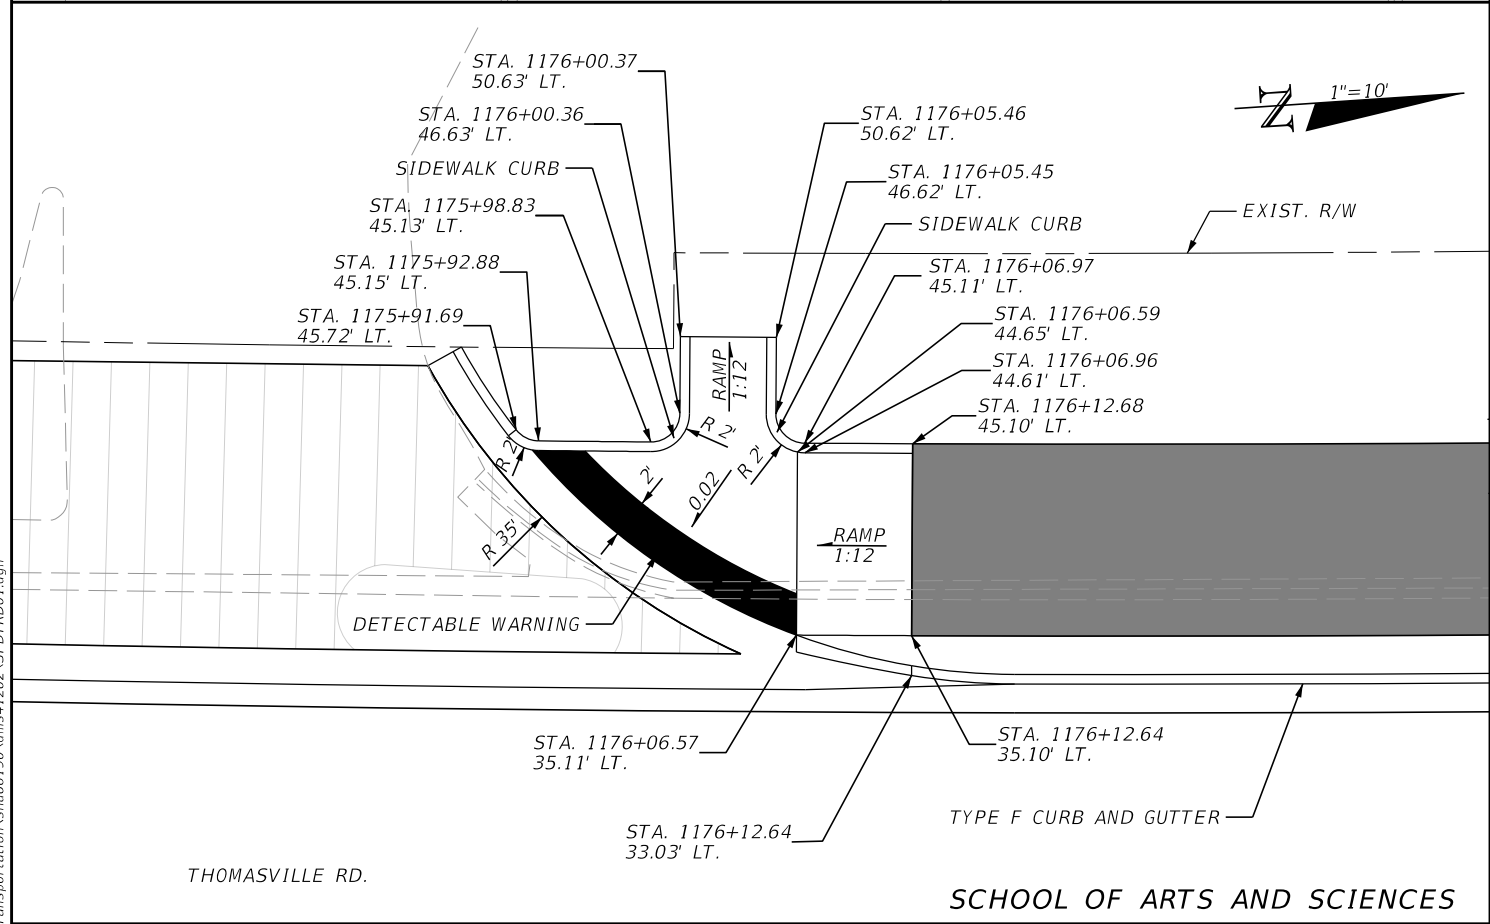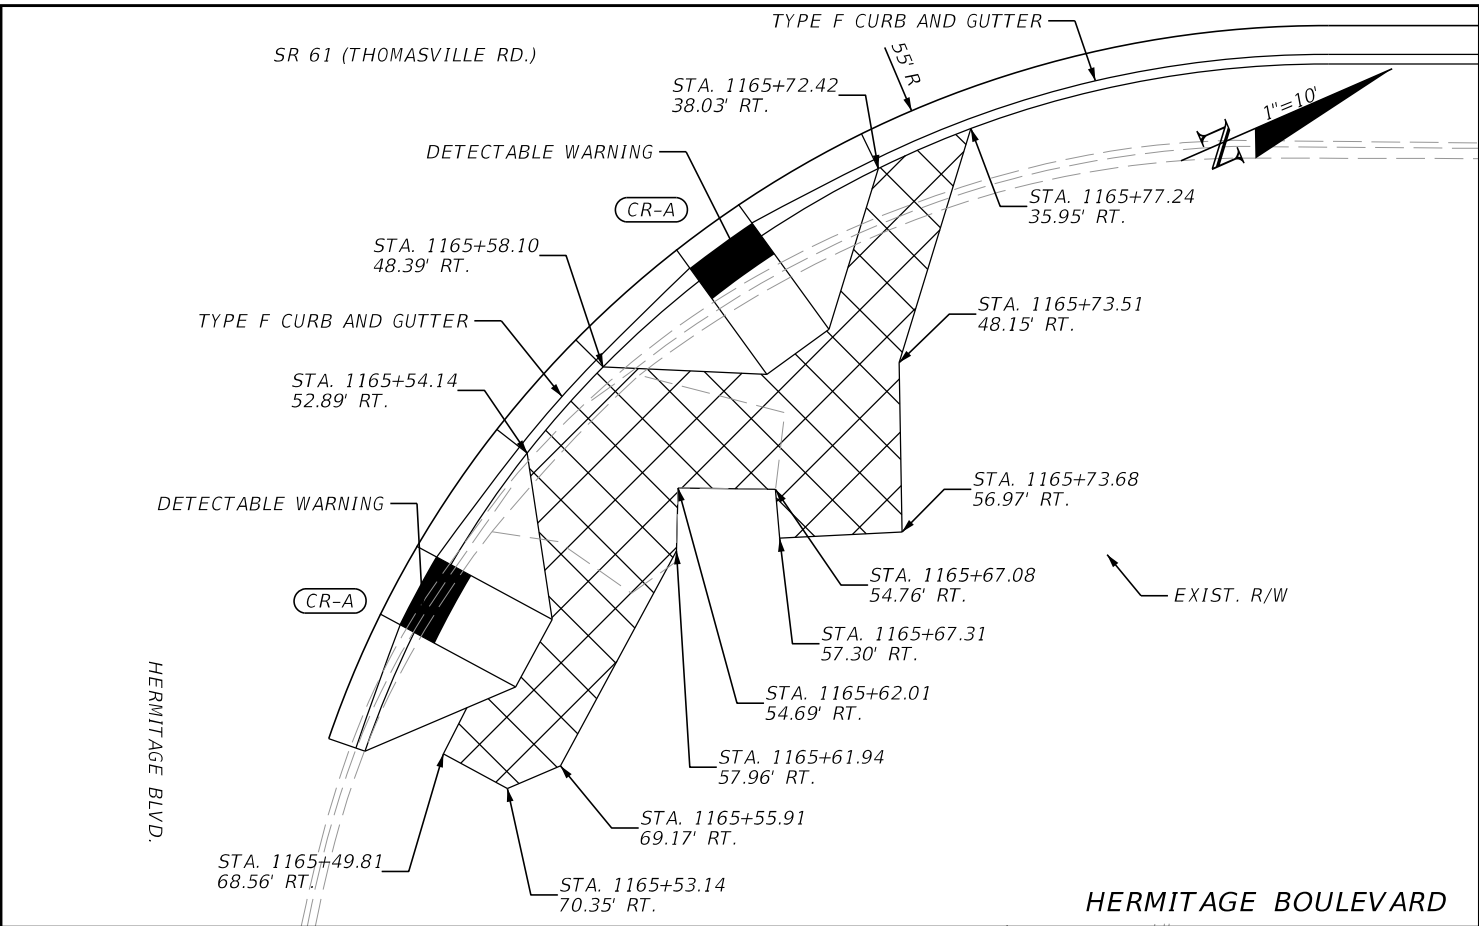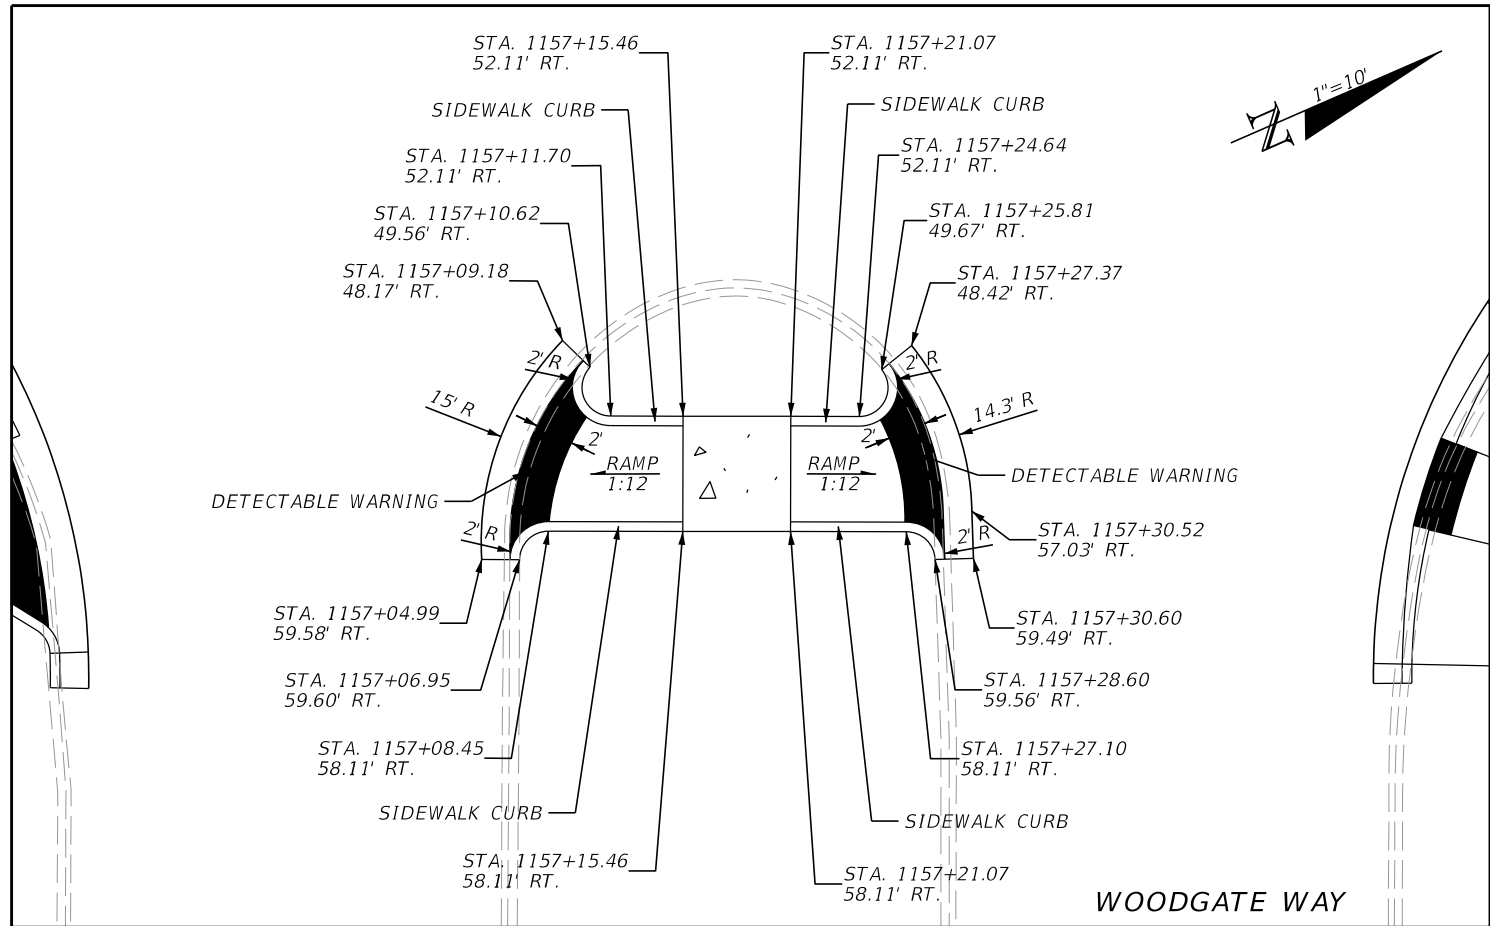

REVISIONS				ENGINEER OF RECORD			STATE OF FLORIDA DEPARTMENT OF TRANSPORTATION			SHEET NO.
DATE	DESCRIPTION	DATE	DESCRIPTION	JAMES J. JOHNSON, P.E. LICENSE NUMBER: 62546 MOTT MACDONALD FLORIDA, LLC. 1300 TIMBERLANE ROAD TALLAHASSEE, FLORIDA 32312			ROAD NO.	COUNTY	FINANCIAL PROJECT ID	
	Preliminary, Subject to Change Phase IV Submittal, October 19, 2023						SR 61	LEON	448868-1-52-01	



THE OFFICIAL RECORD OF THIS SHEET IS THE ELECTRONIC FILE DIGITALLY SIGNED AND SEALED UNDER RULE 61G15-23.004, F.A.C.

NOTE:

- 1) SPECIAL ATTENTION IS DIRECTED TO THE FACT THAT PORTIONS OF SOME DRAINAGE STRUCTURES EXTEND INTO THE STABILIZED PORTION OF THE ROADBED AND EXTREME CAUTION WILL BE NECESSARY IN STABILIZATION OPERATIONS AT THESE LOCATIONS.
- 2) THE FOLLOWING STRUCTURES WILL REQUIRE MODIFICATION TO ACCEPT A NEW STORM SEWER PIPE CONNECTION USING PAY ITEM 425-11:

- | | | |
|----------|----------|----------|
| - S-104A | - S-216A | - S-337A |
| - S-107A | - S-219A | - S-352A |
| - S-110A | - S-311A | - S-356A |
| - S-111A | - S-312A | - S-401A |
| - S-120A | - S-319B | - EX-56 |
| - S-130A | - S-329A | - EX-70 |
| - S-210A | - S-330A | - EX-71 |
| - S-212A | - S-331A | |
| - S-214A | - S-332A | |




THE PROPOSED MODIFICATION SHALL COMPLY WITH THE REQUIREMENTS OF FDOT SPECIFICATION 425 AND SHALL INCLUDE ALL EFFORT REQUIRED TO CREATE A NEW OPENING IN THE SIDE OF THE EXISTING DRAINAGE STRUCTURE THAT IS CAPABLE OF ACCEPTING THE NEW STORM SEWER PIPE. THE QUANTITY TO BE PAID FOR WILL BE THE NUMBER OF NEW CONNECTIONS MADE TO THE EXISTING DRAINAGE STRUCTURE COMPLETE. PRICE AND PAYMENT WILL BE FULL COMPENSATION FOR FURNISHING AND INSTALLING OF ALL MATERIALS NECESSARY TO ADD A NEW PIPE CONNECTION TO AN EXISTING DRAINAGE STRUCTURE IN ACCORDANCE WITH THE DETAILS SHOWN IN THE CONTRACT PLANS.

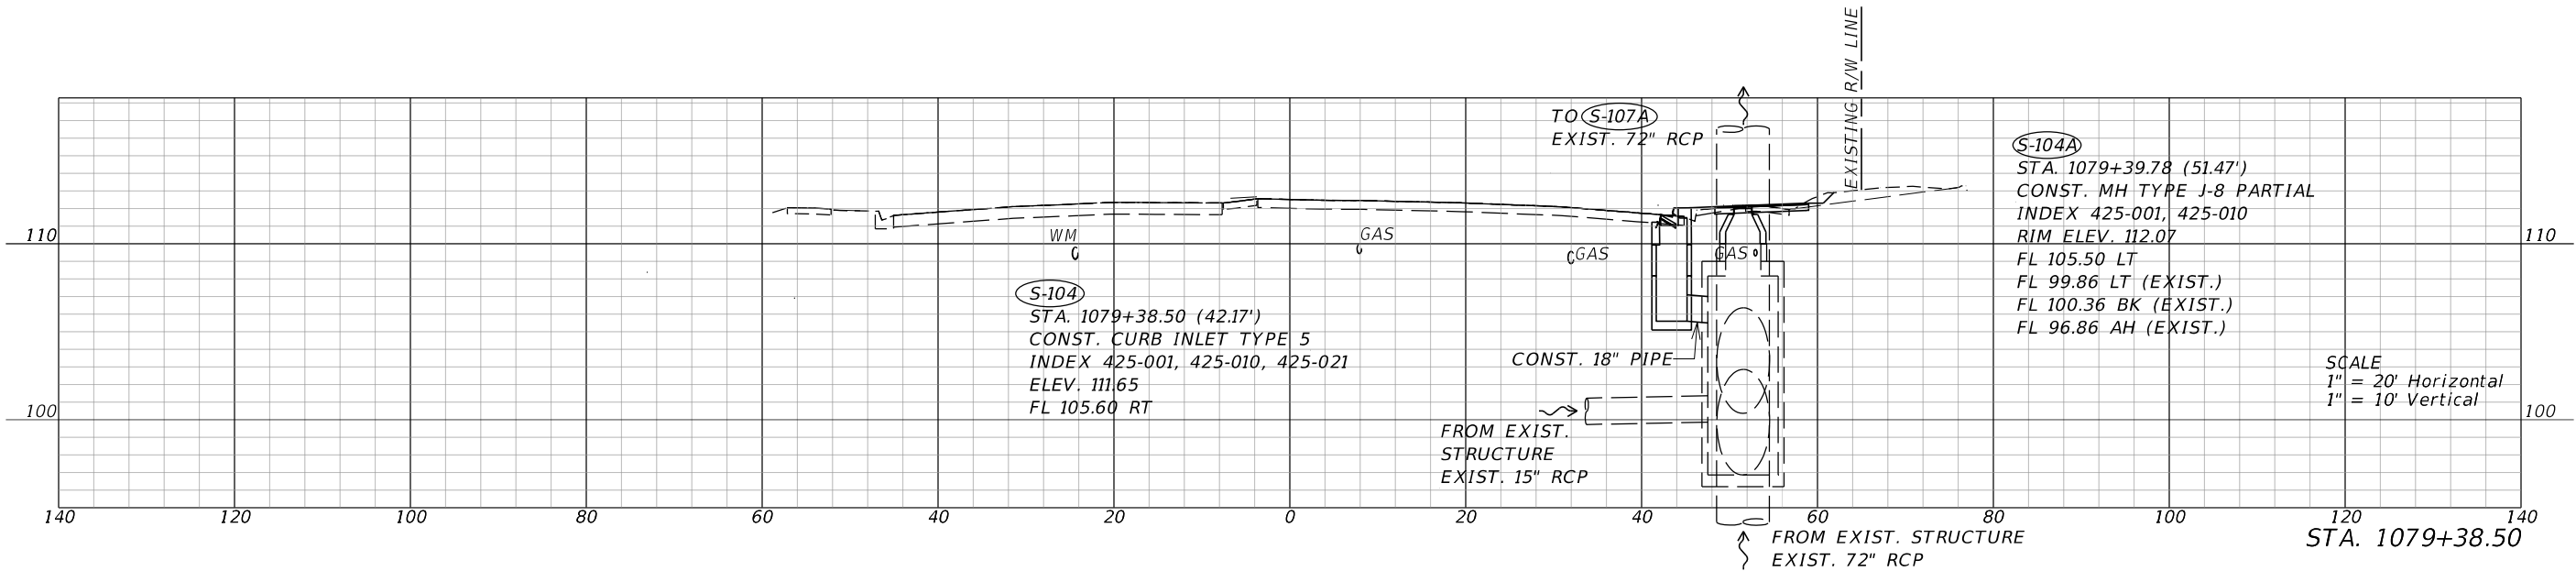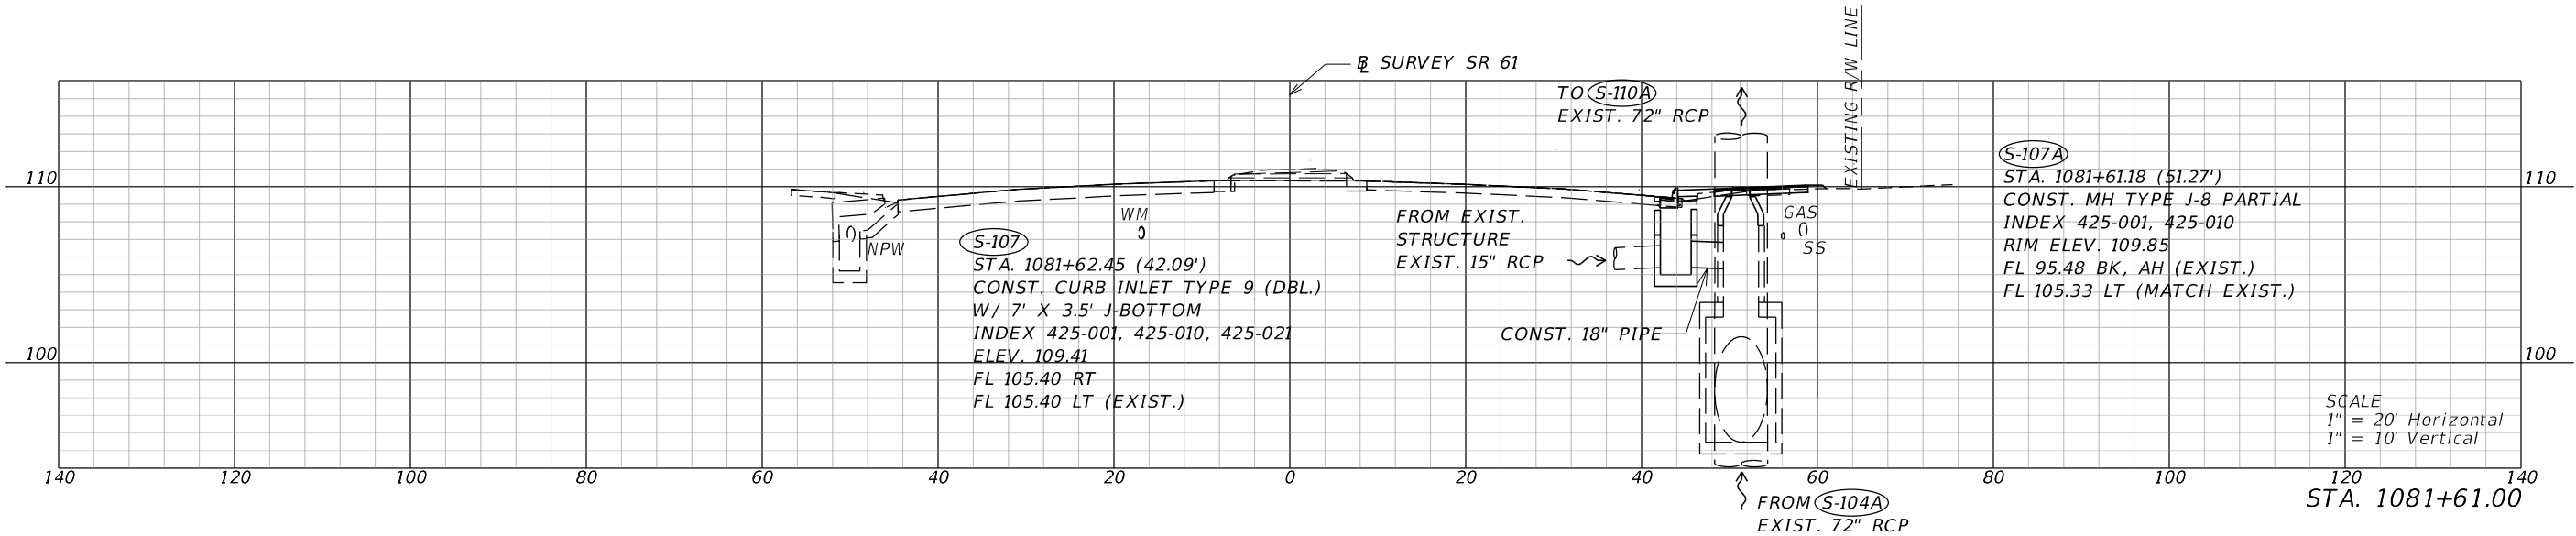

REVISIONS				ENGINEER OF RECORD		STATE OF FLORIDA DEPARTMENT OF TRANSPORTATION			SHEET NO.
DATE	DESCRIPTION	DATE	DESCRIPTION	DANIEL P. SHULL, P.E. LICENSE NUMBER: 86494 MOTT MACDONALD FLORIDA, LLC. 220 WEST GARDEN STREET, SUITE 700 PENSACOLA, FLORIDA 32502		ROAD NO.	COUNTY	FINANCIAL PROJECT ID	
	Preliminary, Subject to Change Phase IV Submittal, October 19, 2023					SR 61	LEON	448868-1-52-01	





DRAINAGE STRUCTURES

10/18/2023 5:20:26 PM ZOR88694
c:\pwworking\hmm\transportation\shu66190\dms41169\DRX5RD01.dgn

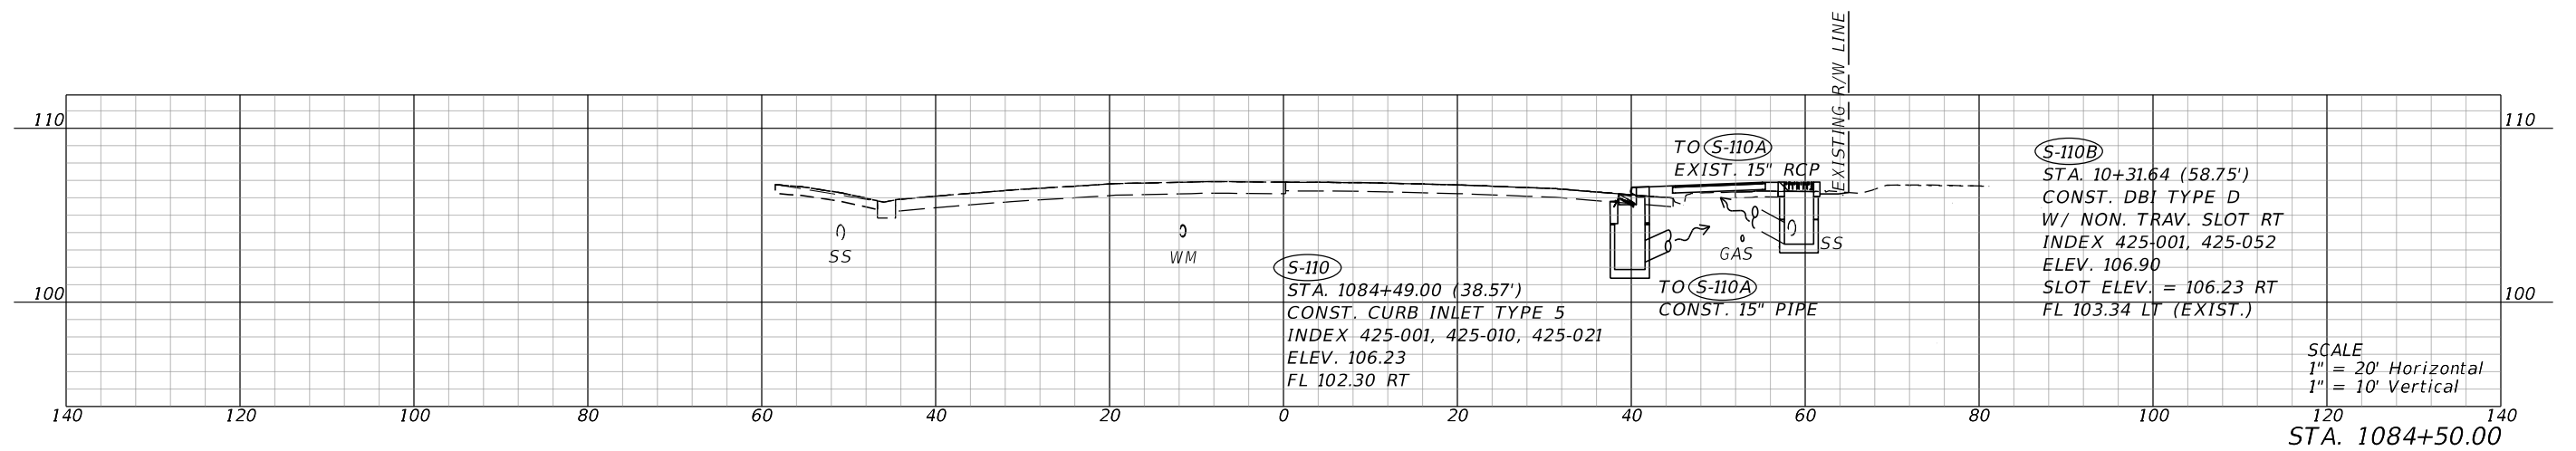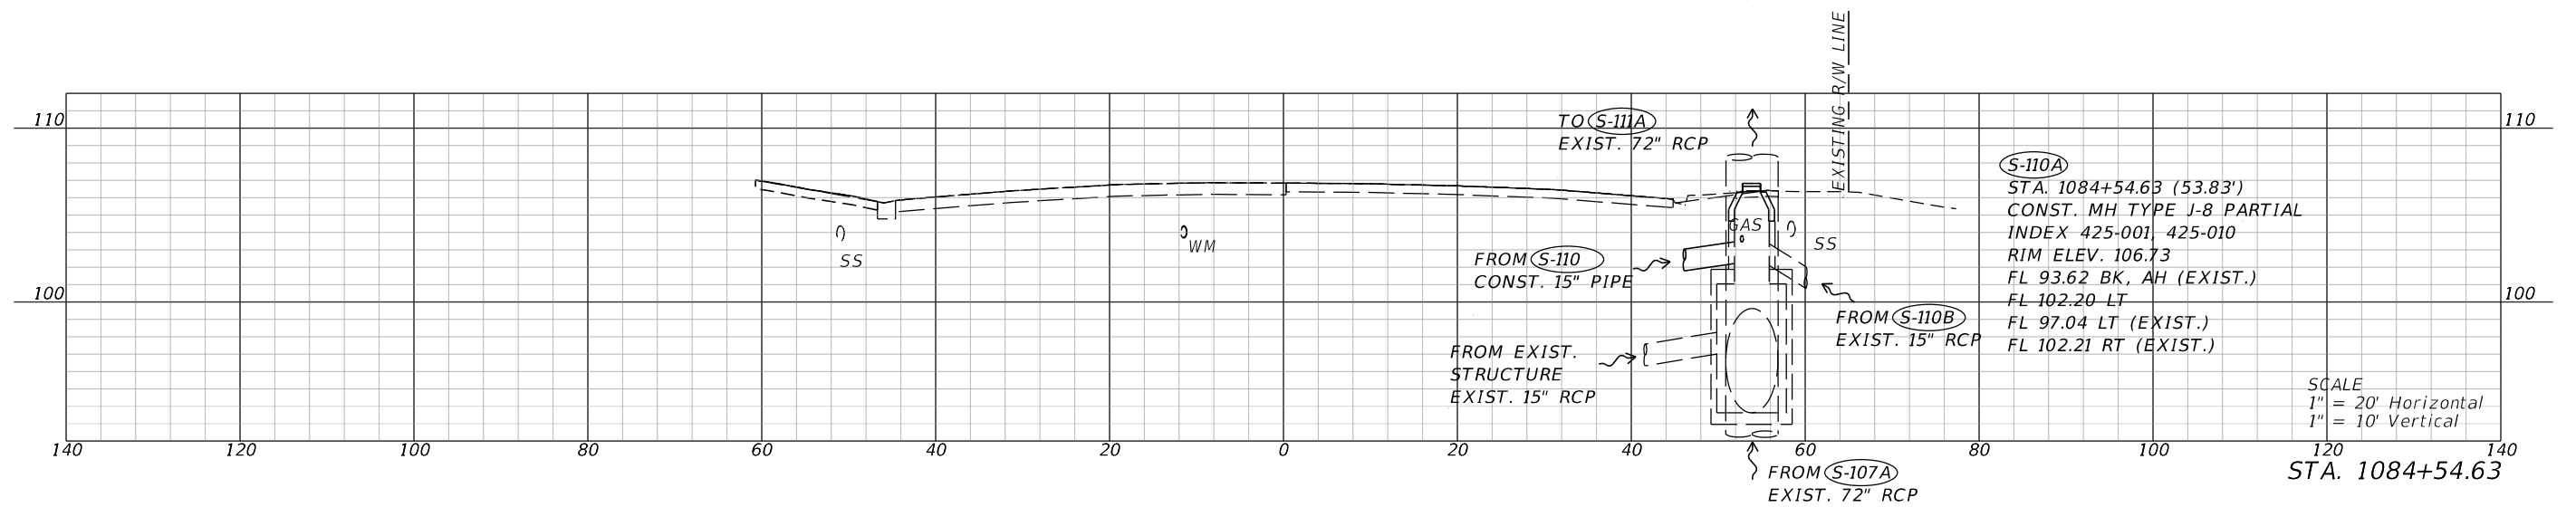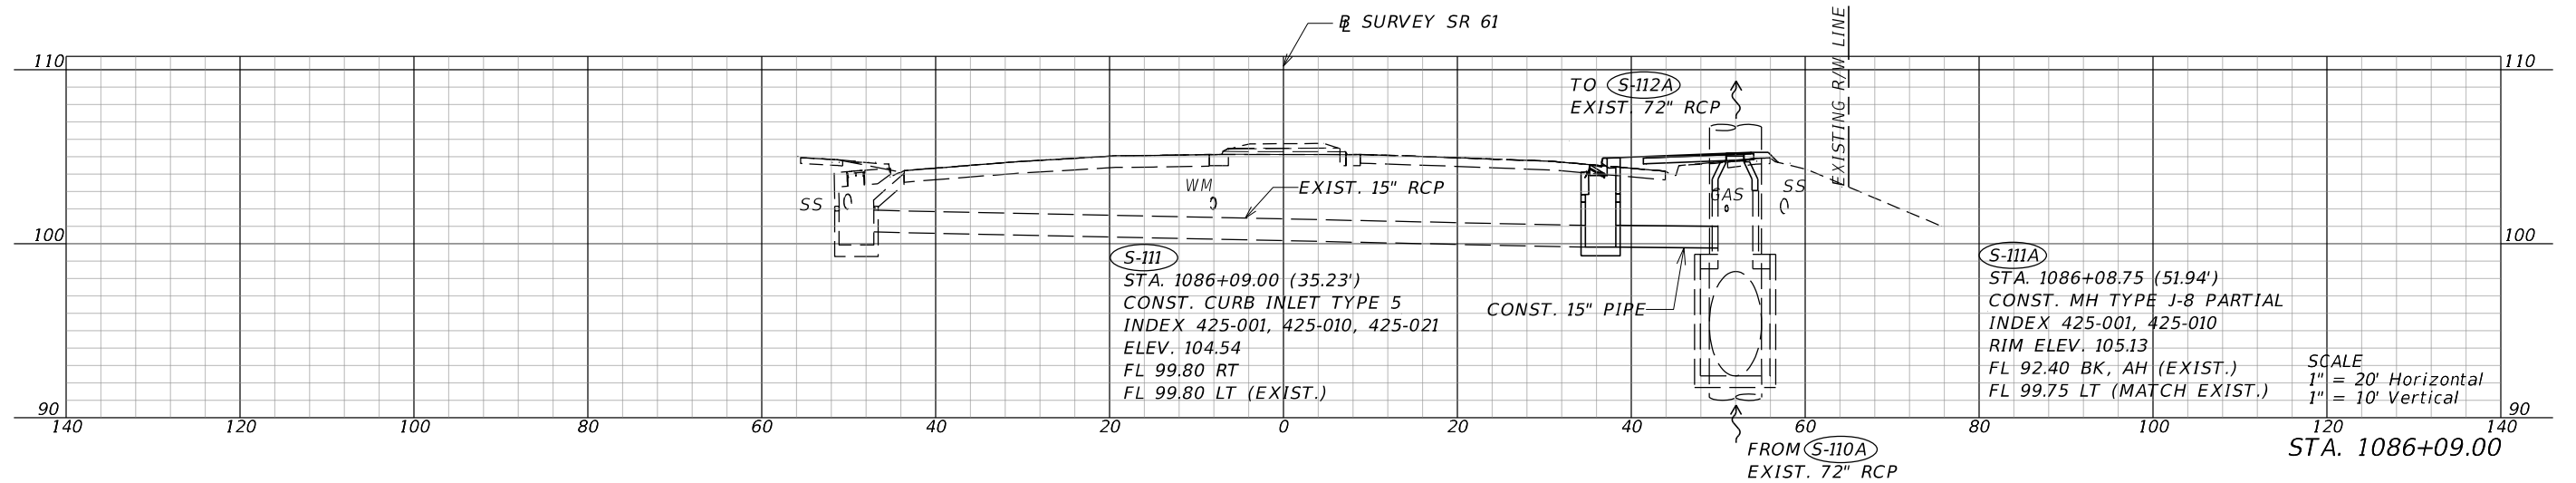

REVISIONS				ENGINEER OF RECORD			STATE OF FLORIDA DEPARTMENT OF TRANSPORTATION			DRAINAGE STRUCTURES	SHEET NO.
DATE	DESCRIPTION	DATE	DESCRIPTION	DANIEL P. SHULL, P.E. LICENSE NUMBER: 86494 MOTT MACDONALD FLORIDA, LLC. 220 WEST GARDEN STREET, SUITE 700 PENSACOLA, FLORIDA 32502			ROAD NO.	COUNTY	FINANCIAL PROJECT ID		
	Preliminary, Subject to Change Phase IV Submittal, October 19, 2023						SR 61	LEON	448868-1-52-01		

THE OFFICIAL RECORD OF THIS SHEET IS THE ELECTRONIC FILE DIGITALLY SIGNED AND SEALED UNDER RULE 61G15-23.004, F.A.C.

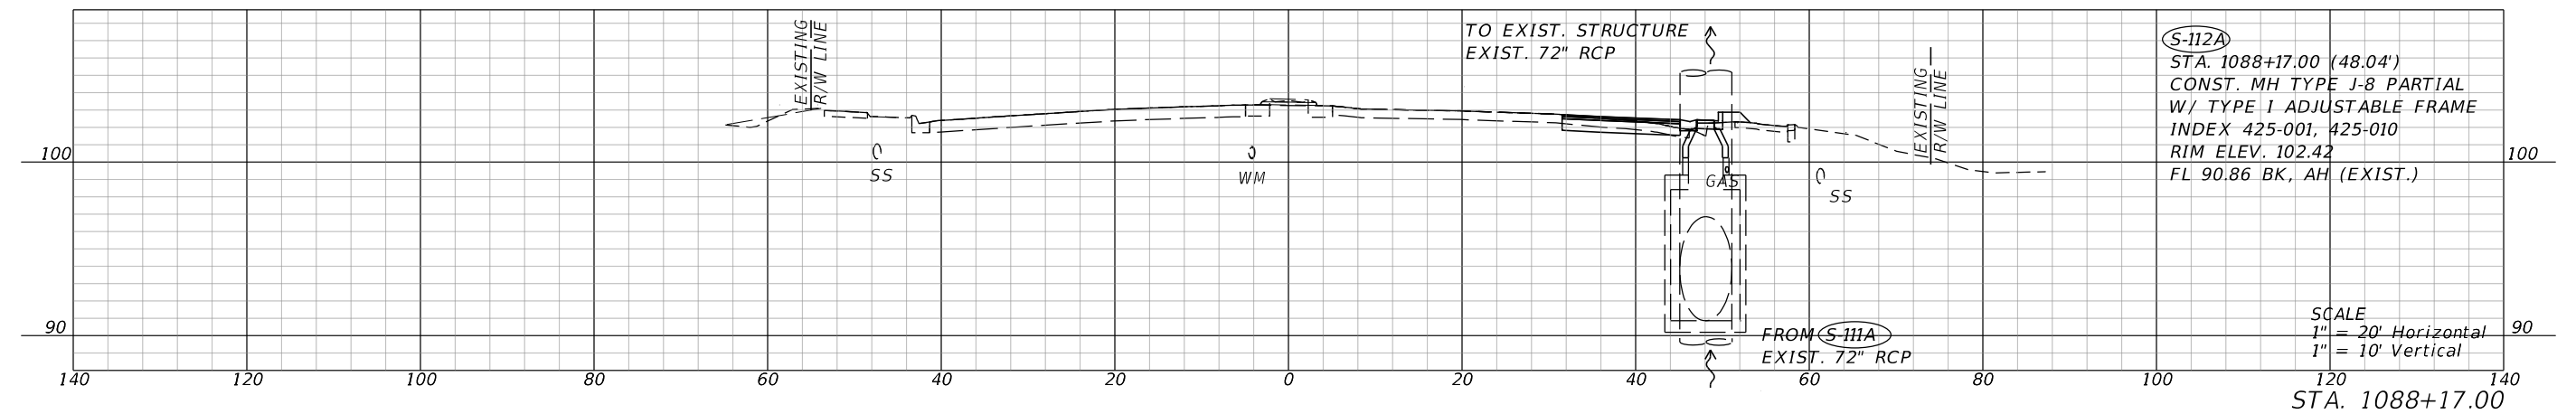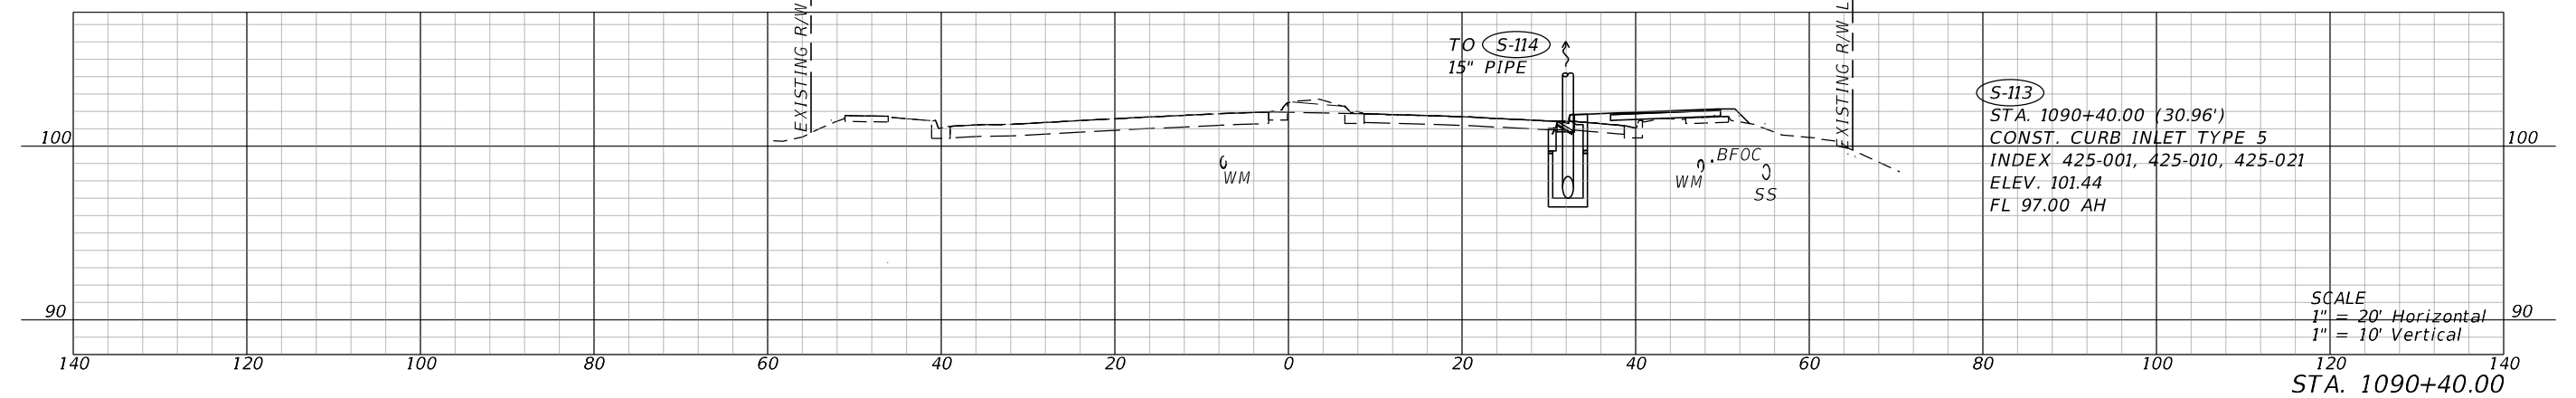
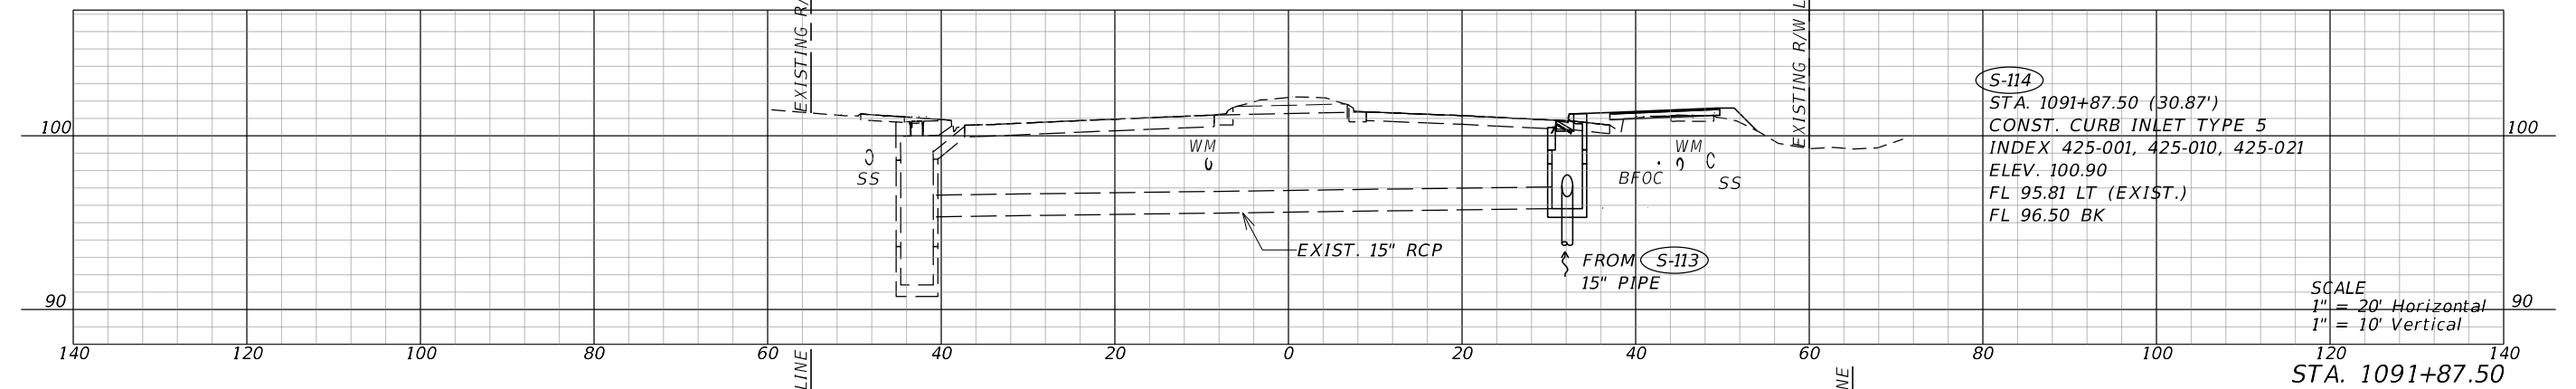
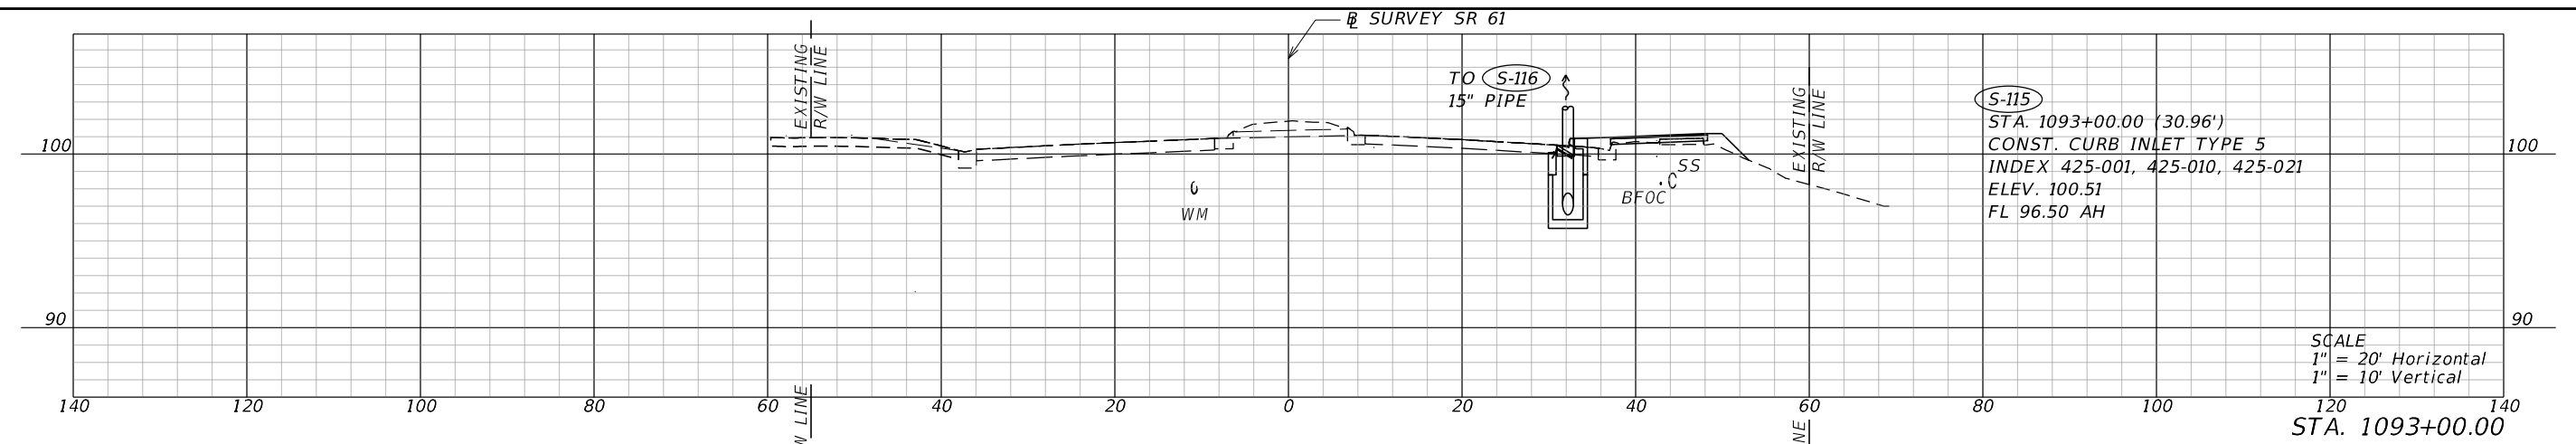


REVISIONS				ENGINEER OF RECORD	STATE OF FLORIDA DEPARTMENT OF TRANSPORTATION			DRAINAGE STRUCTURES	SHEET NO.
DATE	DESCRIPTION	DATE	DESCRIPTION	DANIEL P. SHULL, P.E. LICENSE NUMBER: 86494 MOTT MACDONALD FLORIDA, LLC. 220 WEST GARDEN STREET, SUITE 700 PENSACOLA, FLORIDA 32502	ROAD NO.	COUNTY	FINANCIAL PROJECT ID		
	Preliminary, Subject to Change Phase IV Submittal, October 19, 2023				SR 61	LEON	448868-1-52-01		38

10/18/2023 5:20:36 PM ZOR88694
c:\pwworking\hmm\transportation\shu66190\dms41169\DRXSRD01.dgn

1
2
84



10/18/2023 5:20:43 PM ZOR88694
c:\pwworking\hmm\transportation\shu66190\dms41169\DRXSRD01.dgn

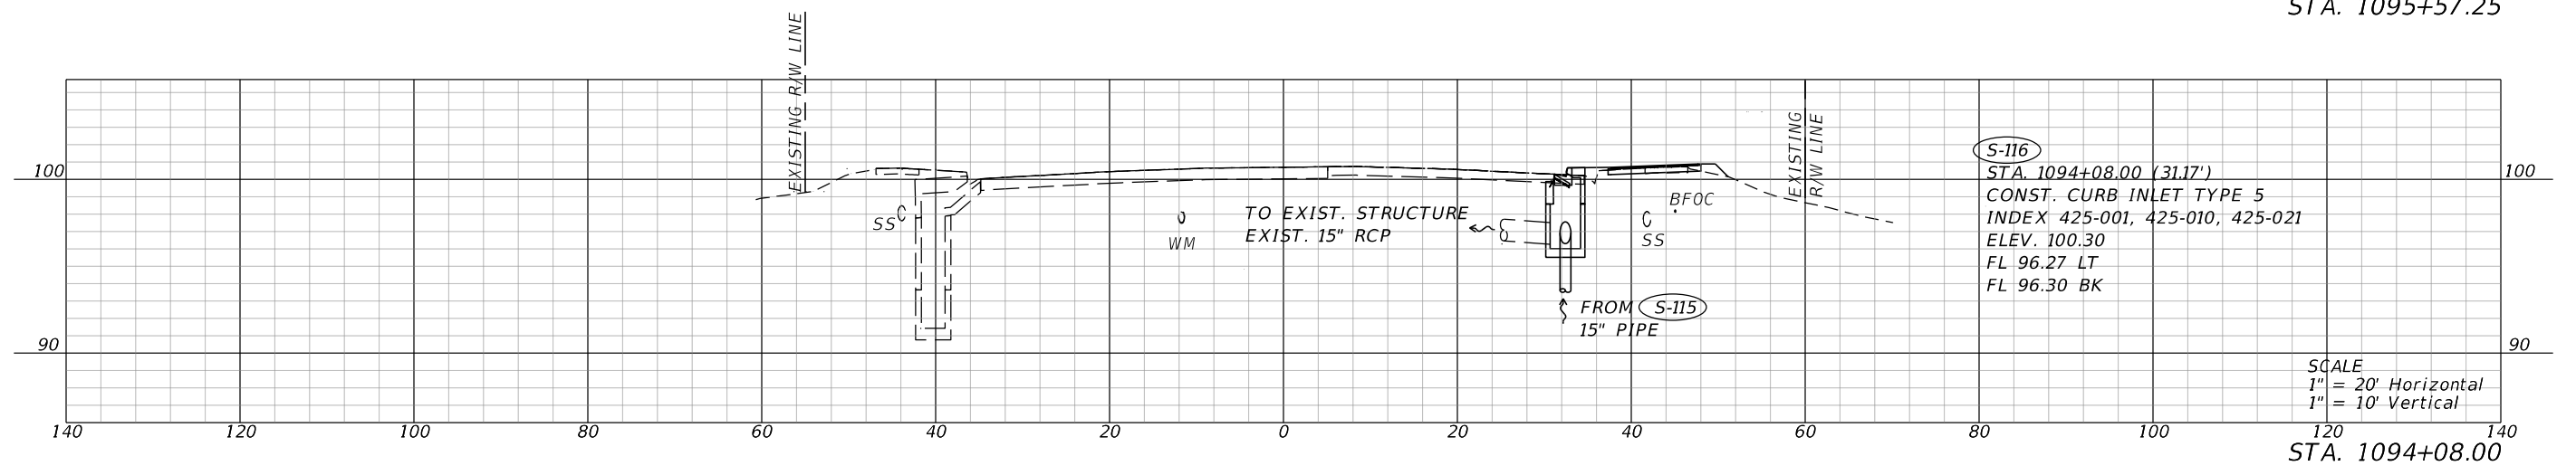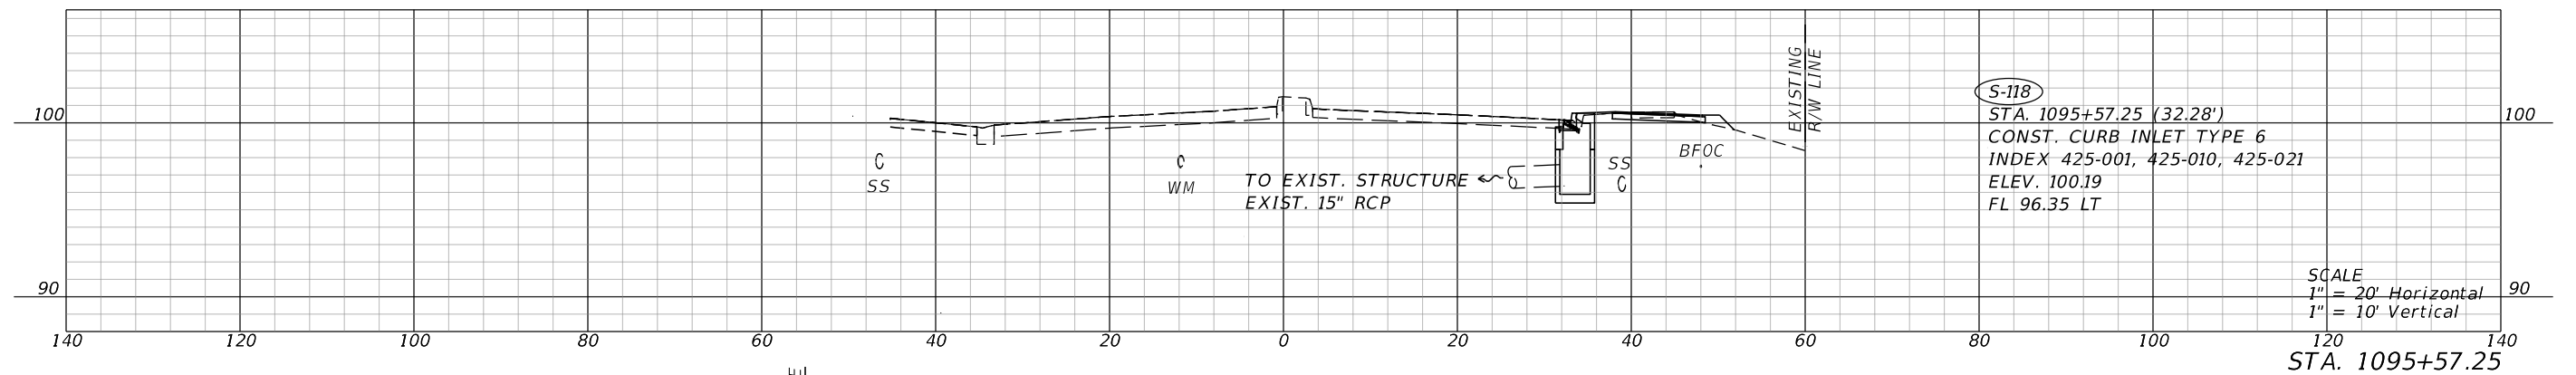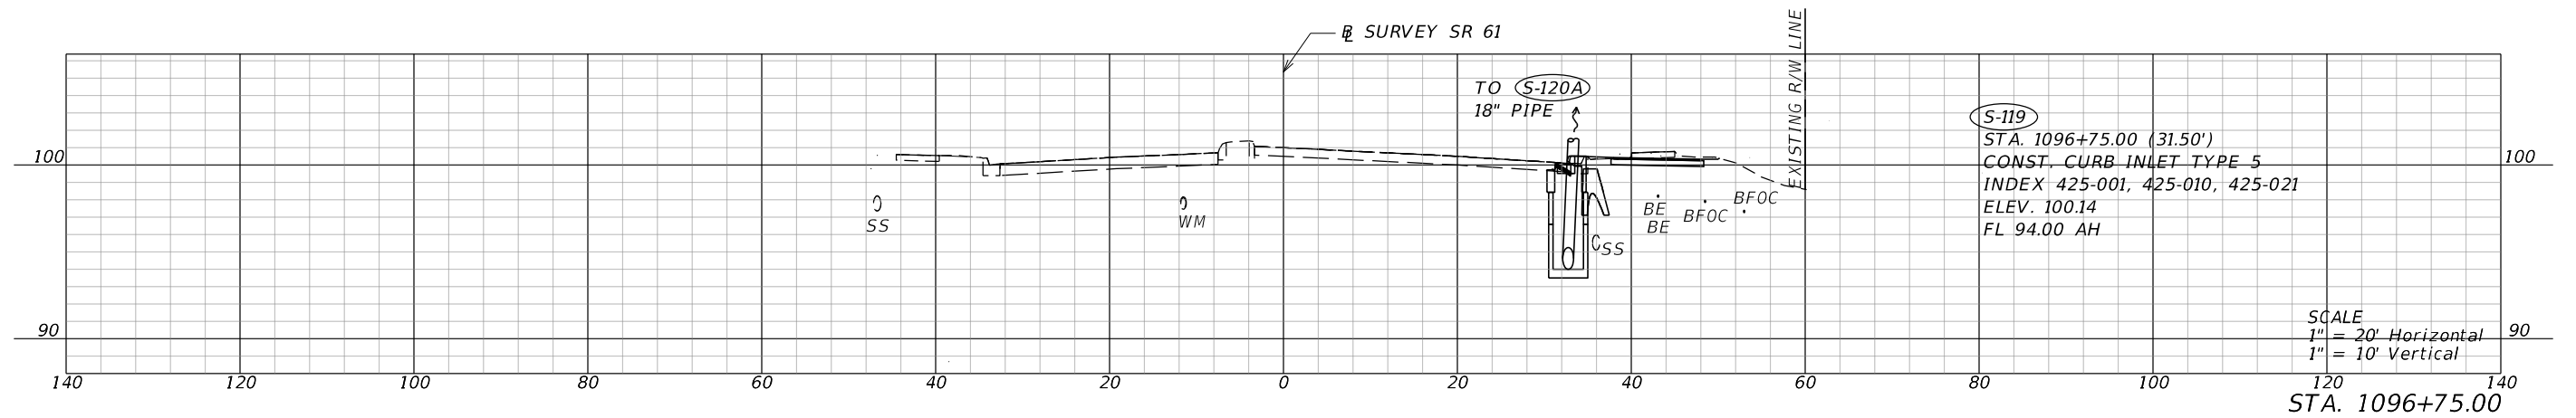

REVISIONS				ENGINEER OF RECORD		STATE OF FLORIDA DEPARTMENT OF TRANSPORTATION			DRAINAGE STRUCTURES	SHEET NO. 39
DATE	DESCRIPTION	DATE	DESCRIPTION	DANIEL P. SHULL, P.E. LICENSE NUMBER: 86494 MOTT MACDONALD FLORIDA, LLC. 220 WEST GARDEN STREET, SUITE 700 PENSACOLA, FLORIDA 32502		ROAD NO.	COUNTY	FINANCIAL PROJECT ID		
	Preliminary, Subject to Change Phase IV Submittal, October 19, 2023					SR 61	LEON	448868-1-52-01		

THE OFFICIAL RECORD OF THIS SHEET IS THE ELECTRONIC FILE DIGITALLY SIGNED AND SEALED UNDER RULE 61G15-23.004, F.A.C.

10/18/2023 5:20:48 PM ZOR88694
c:\pwworking\hmm\transportation\shu6190\dms41169\DRXSRD01.dgn

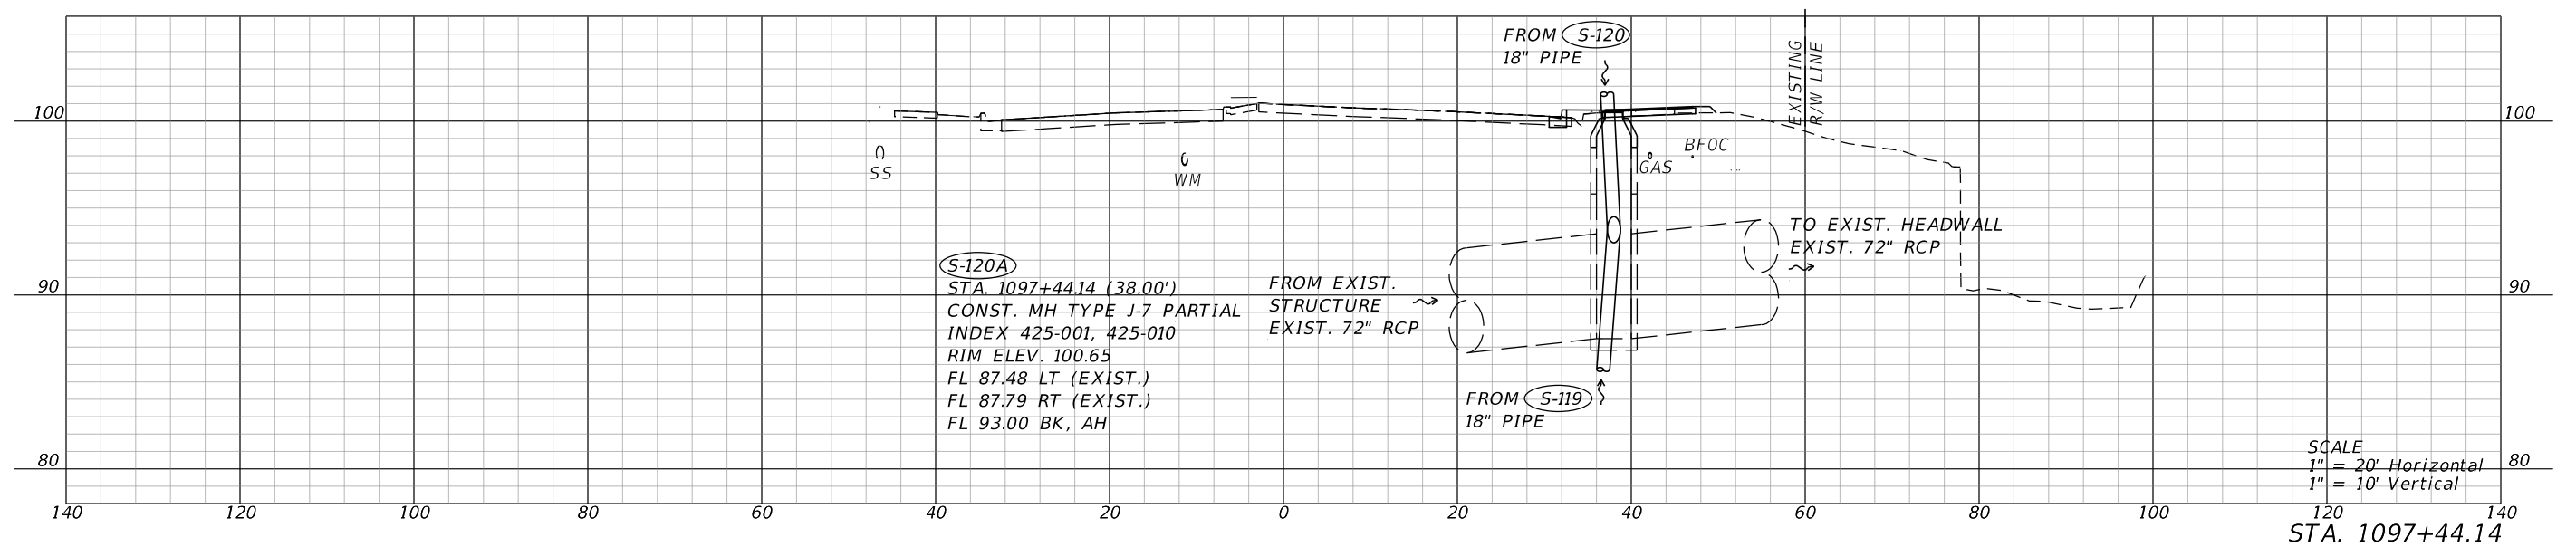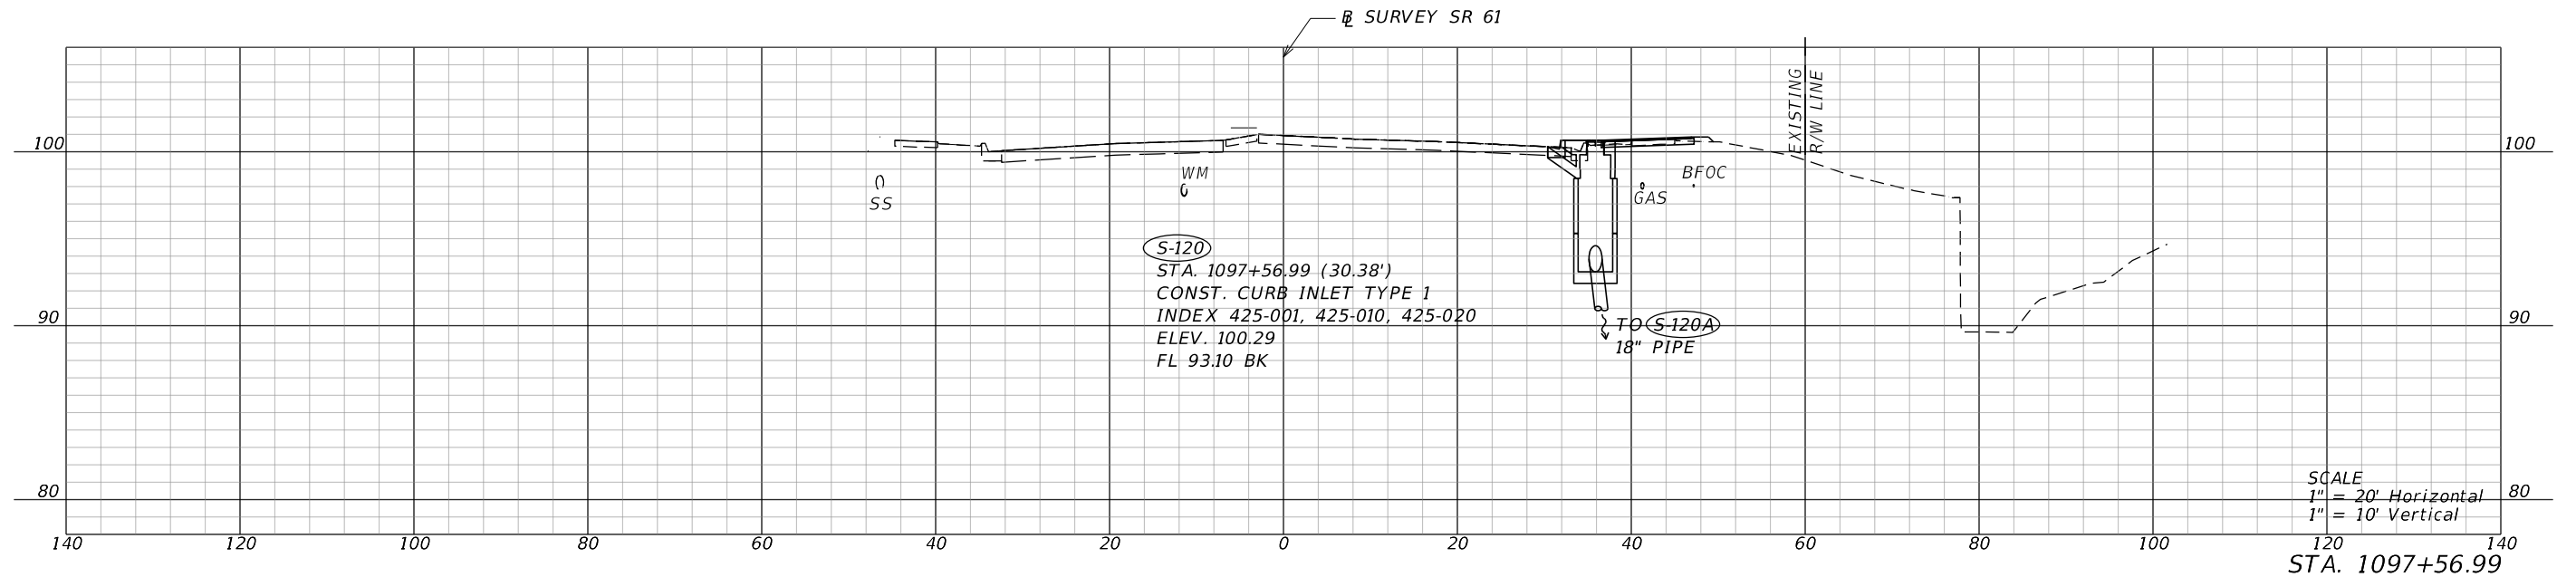

REVISIONS				ENGINEER OF RECORD		STATE OF FLORIDA DEPARTMENT OF TRANSPORTATION			DRAINAGE STRUCTURES	SHEET NO. 40
DATE	DESCRIPTION	DATE	DESCRIPTION	DANIEL P. SHULL, P.E. LICENSE NUMBER: 86494 MOTT MACDONALD FLORIDA, LLC. 220 WEST GARDEN STREET, SUITE 700 PENSACOLA, FLORIDA 32502		ROAD NO.	COUNTY	FINANCIAL PROJECT ID		
	Preliminary, Subject to Change Phase IV Submittal, October 19, 2023					SR 61	LEON	448868-1-52-01		

THE OFFICIAL RECORD OF THIS SHEET IS THE ELECTRONIC FILE DIGITALLY SIGNED AND SEALED UNDER RULE 61G15-23.004, F.A.C.