

5/5/2023 12:51:15 PM Ioy35891
C:\PWDrive\Mot MacDonald Ltd\LT-Design\Worksheets\FDOT\44886815201_SR61_Multi_Use_Path\SigningAndMarking\PLANS\PO1.dgn


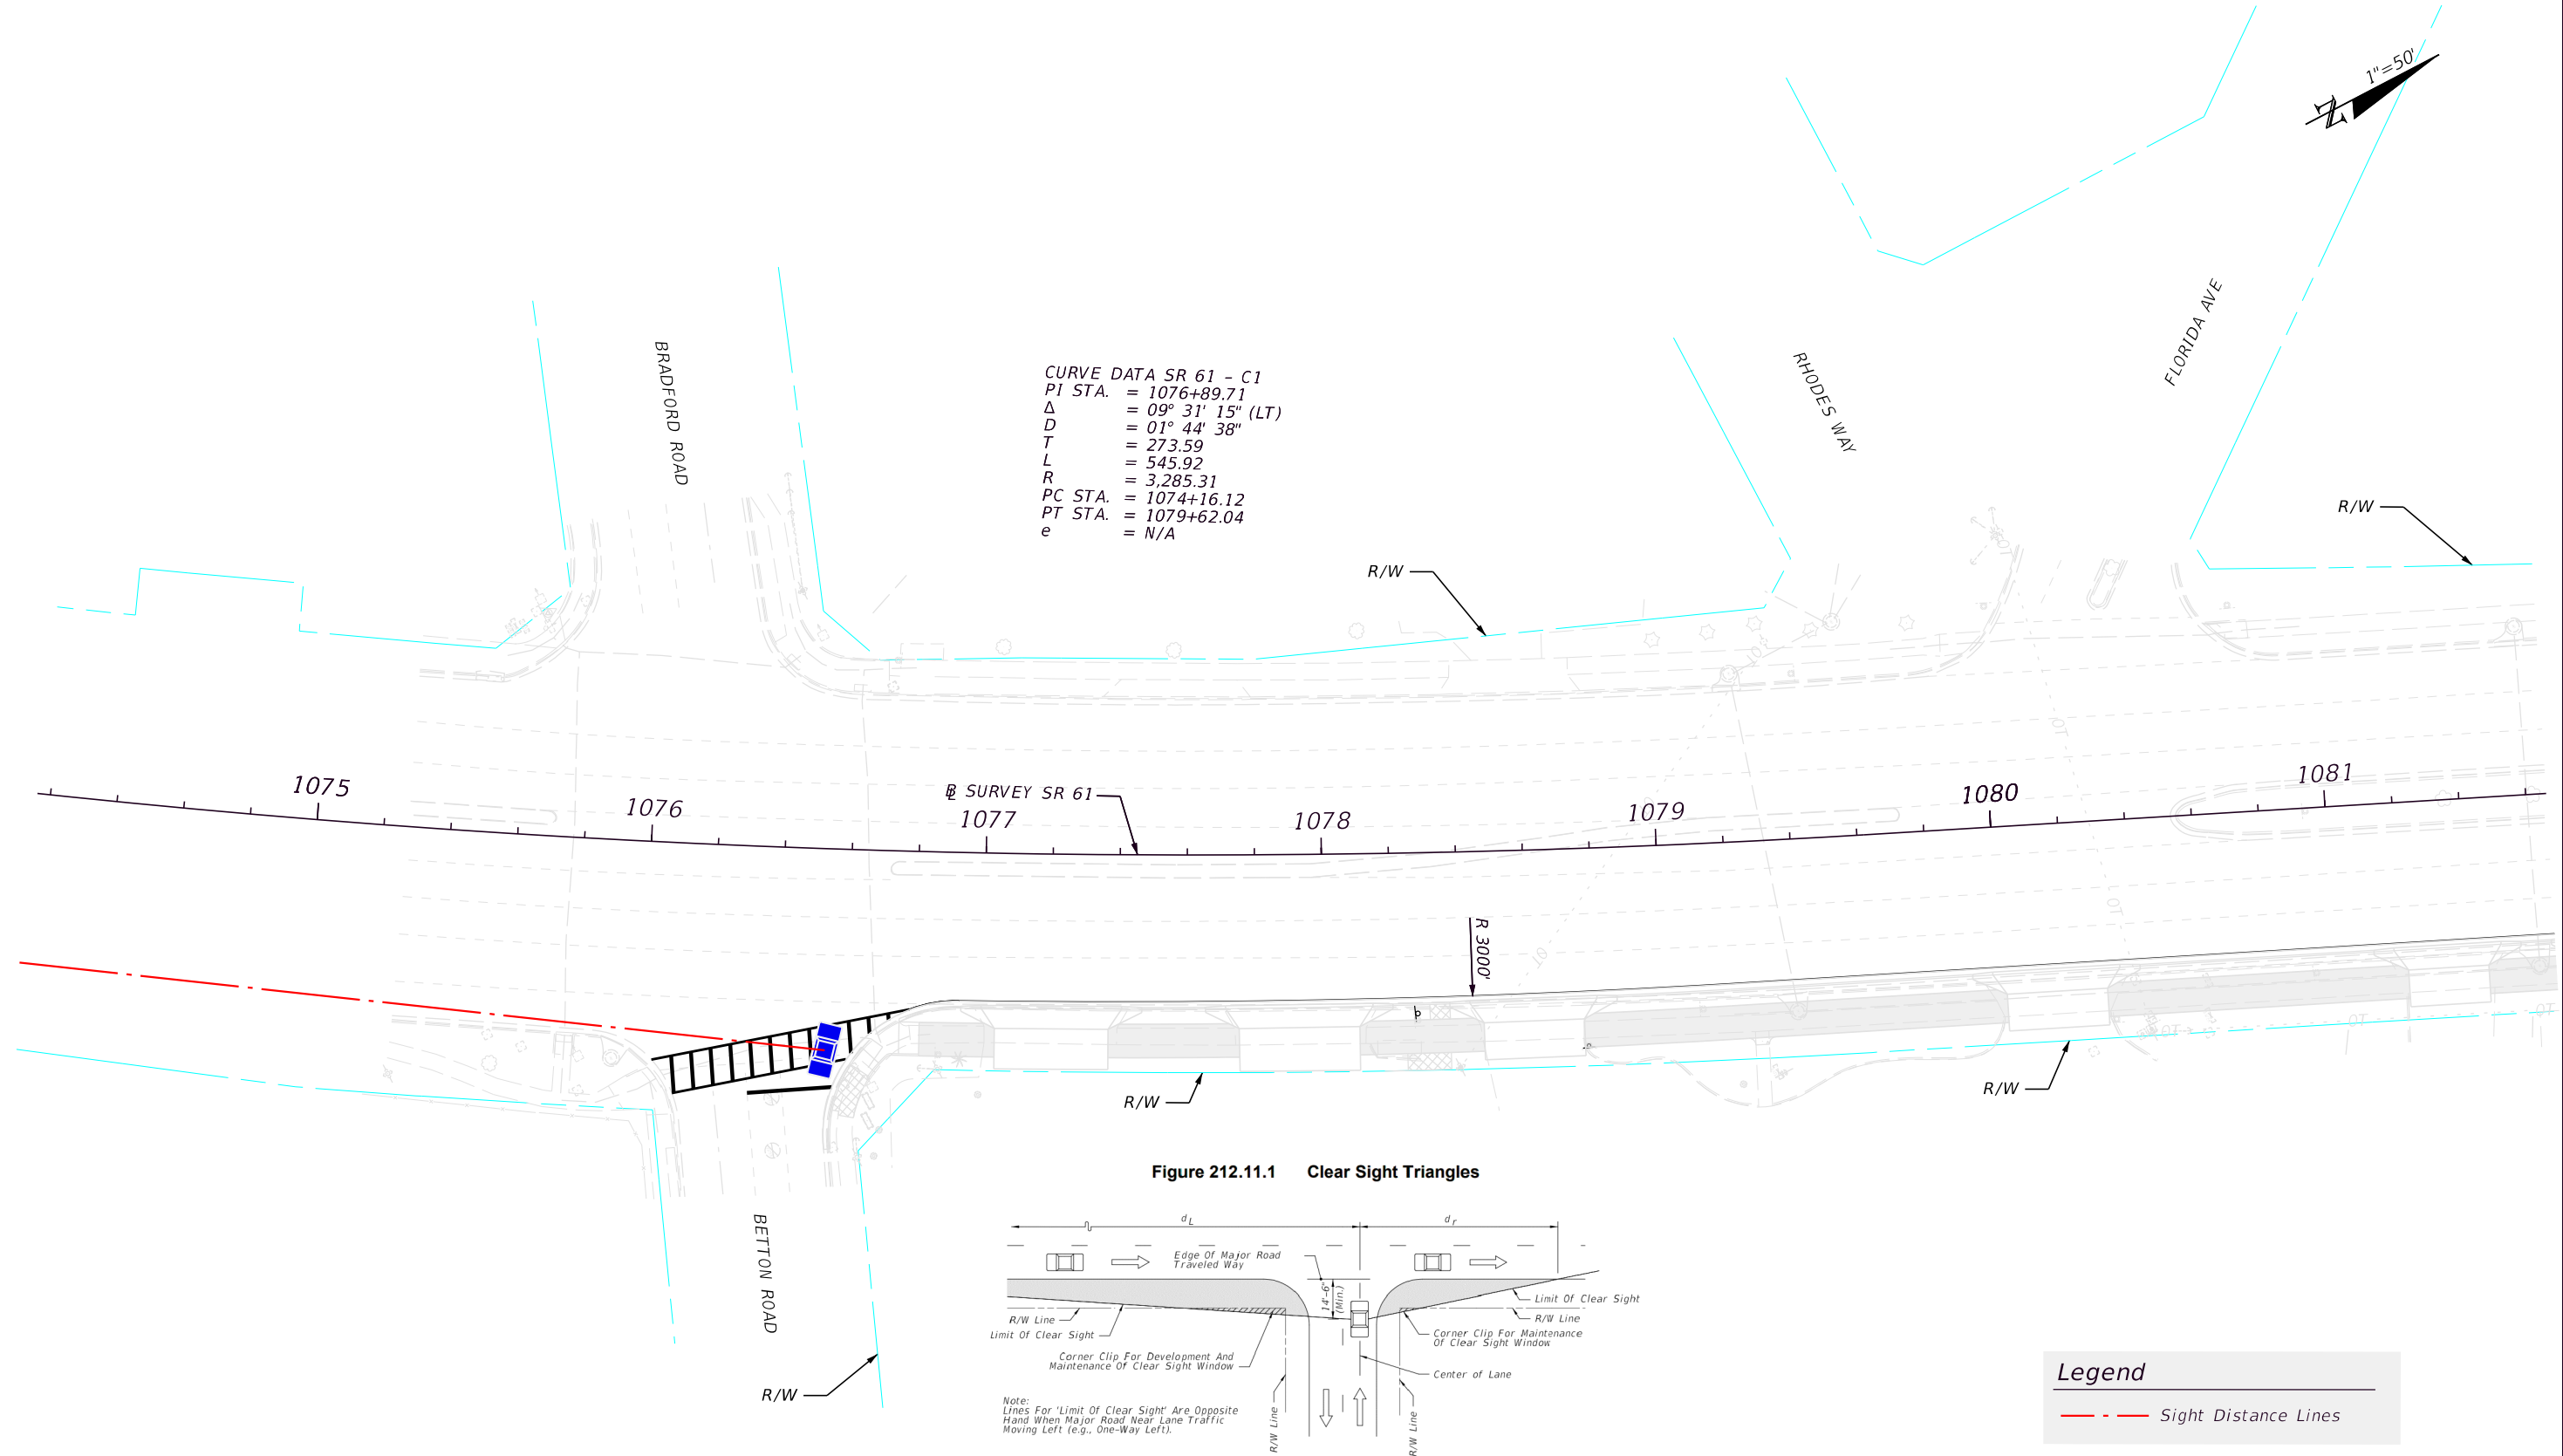


Figure 212.11.1 Clear Sight Triangles

Note: FDOT Design Manual Chapter 212.11 was used to determine Sight Distance Lines.

REVISIONS				ENGINEER OF RECORD	STATE OF FLORIDA DEPARTMENT OF TRANSPORTATION			SIGHT TRIANGLES
DATE	DESCRIPTION	DATE	DESCRIPTION	JAMES J. JOHNSON, P.E. LICENSE NUMBER: 62546 MOTT MACDONALD FLORIDA, LLC. 1300 TIMBERLANE ROAD TALLAHASSEE, FLORIDA 32312	ROAD NO.	COUNTY	FINANCIAL PROJECT ID	
					SR 61	LEON	448868-1-52-01	


5/5/2023 12:51:20 PM Ioy35891
c:\users\wy99276\appdata\local\projectwise\workdir\mott-use-pw-13\dms41209\PLANSP_Sight_Triangles.dgn

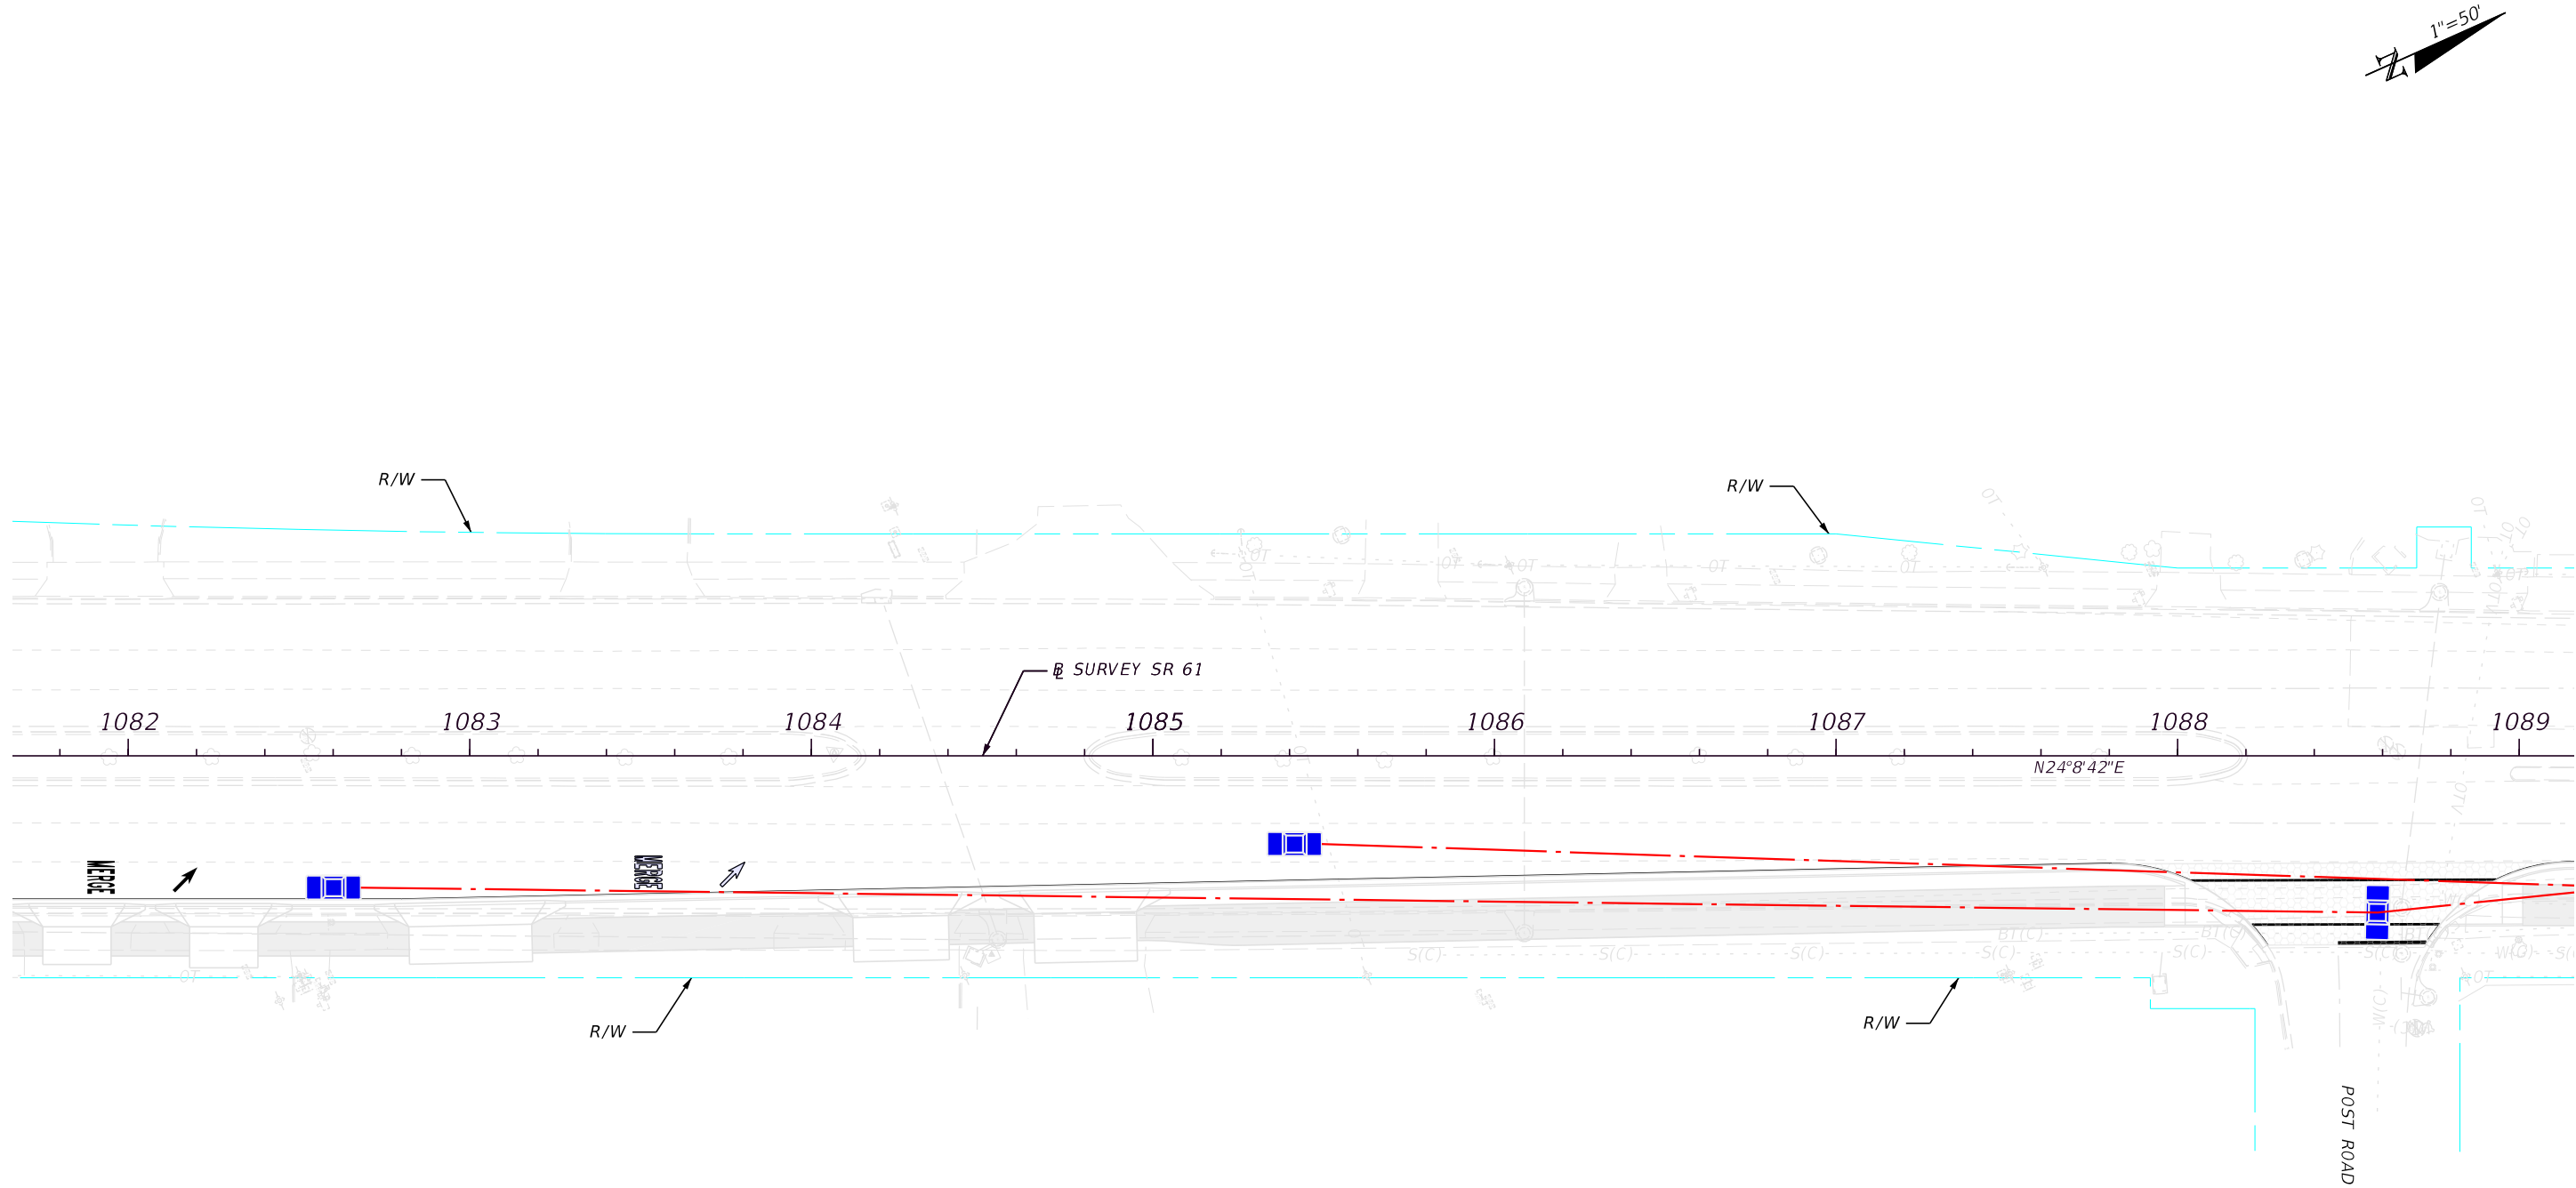

REVISIONS				ENGINEER OF RECORD	STATE OF FLORIDA DEPARTMENT OF TRANSPORTATION			SIGHT TRIANGLES	SHEET NO.
DATE	DESCRIPTION	DATE	DESCRIPTION	JAMES J. JOHNSON, P.E. LICENSE NUMBER: 62546 MOTT MACDONALD FLORIDA, LLC. 1300 TIMBERLANE ROAD TALLAHASSEE, FLORIDA 32312	ROAD NO.	COUNTY	FINANCIAL PROJECT ID		2
					SR 61	LEON	448868-1-52-01		

JAMES J. JOHNSON, P.E.
LICENSE NUMBER: 62546
MOTT MACDONALD FLORIDA, LLC.
1300 TIMBERLANE ROAD
TALLAHASSEE, FLORIDA 32312

5/5/2023 12:51:21 PM loy35891
c:\pwworking\hmm\transportation\loy35891\dms41209\PLANS\SP_Sight_Triangles.dgn

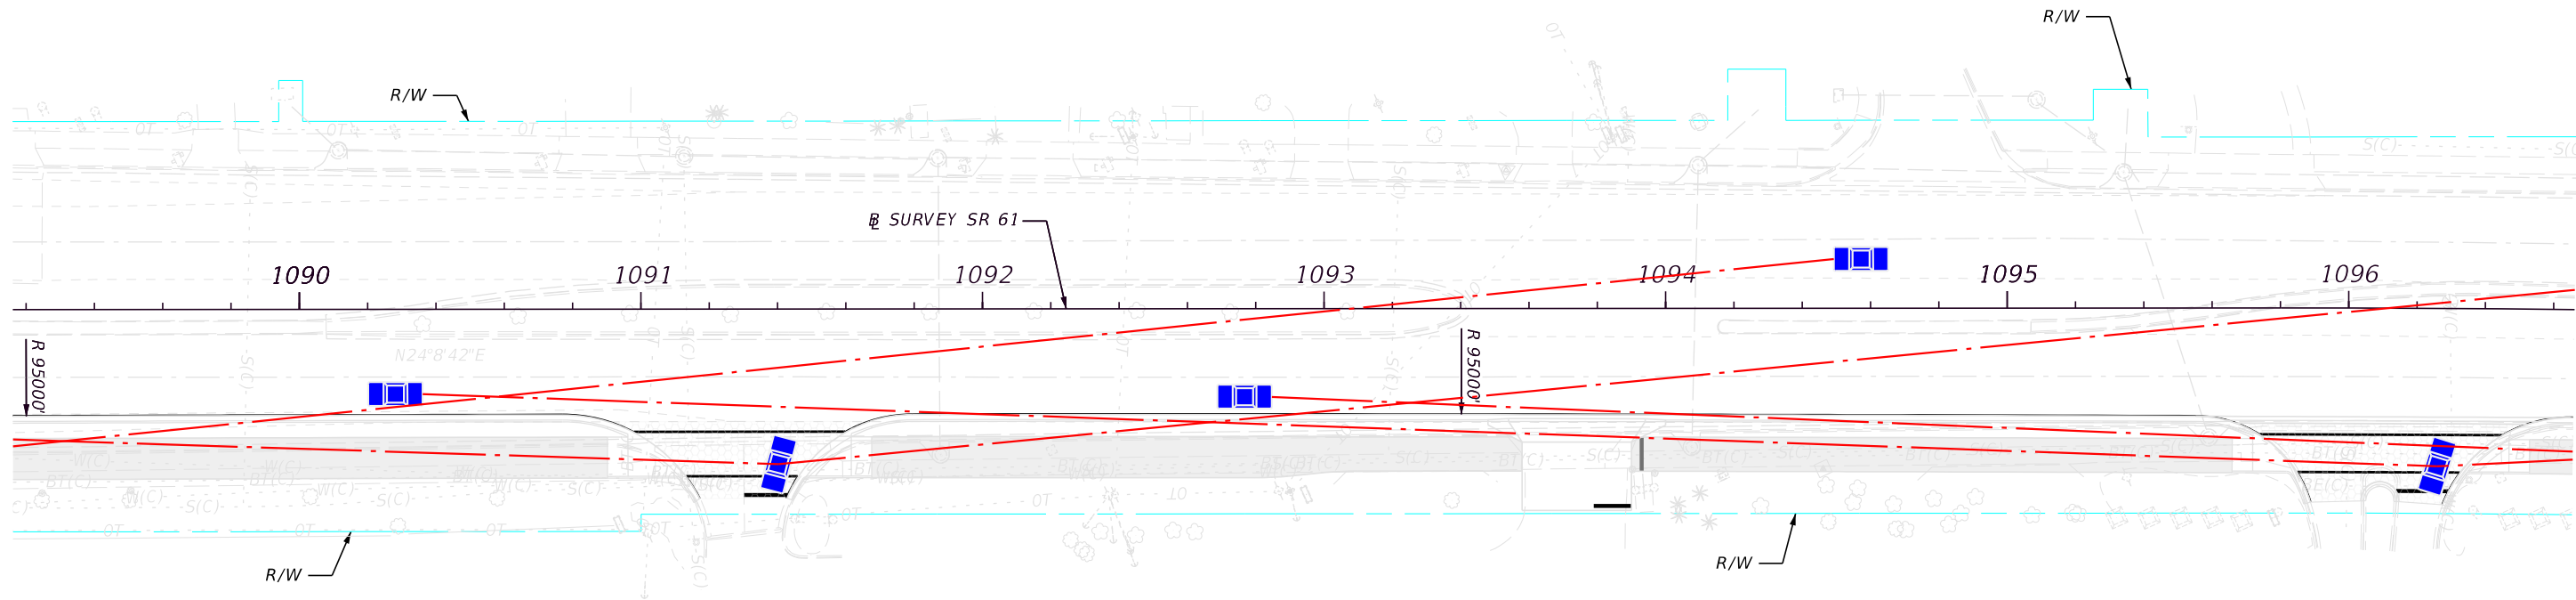


Legend

Sight Distance Lines

REVISIONS				ENGINEER OF RECORD		STATE OF FLORIDA DEPARTMENT OF TRANSPORTATION			SIGHT TRIANGLES	SHEET NO.
DATE	DESCRIPTION	DATE	DESCRIPTION	JAMES J. JOHNSON, P.E. LICENSE NUMBER: 62546 MOTT MACDONALD FLORIDA, LLC. 1300 TIMBERLANE ROAD TALLAHASSEE, FLORIDA 32312		ROAD NO.	COUNTY	FINANCIAL PROJECT ID		
						SR 61	LEON	448868-1-52-01		3

THE OFFICIAL RECORD OF THIS SHEET IS THE ELECTRONIC FILE DIGITALLY SIGNED AND SEALED UNDER RULE 61G15-23.004, F.A.C.

5/5/2023 12:51:26 PM loy35891
c:\pwworking\hmm\transportation\loy35891\dms41209\PLANS\SP_Sight_Triangles.dgn

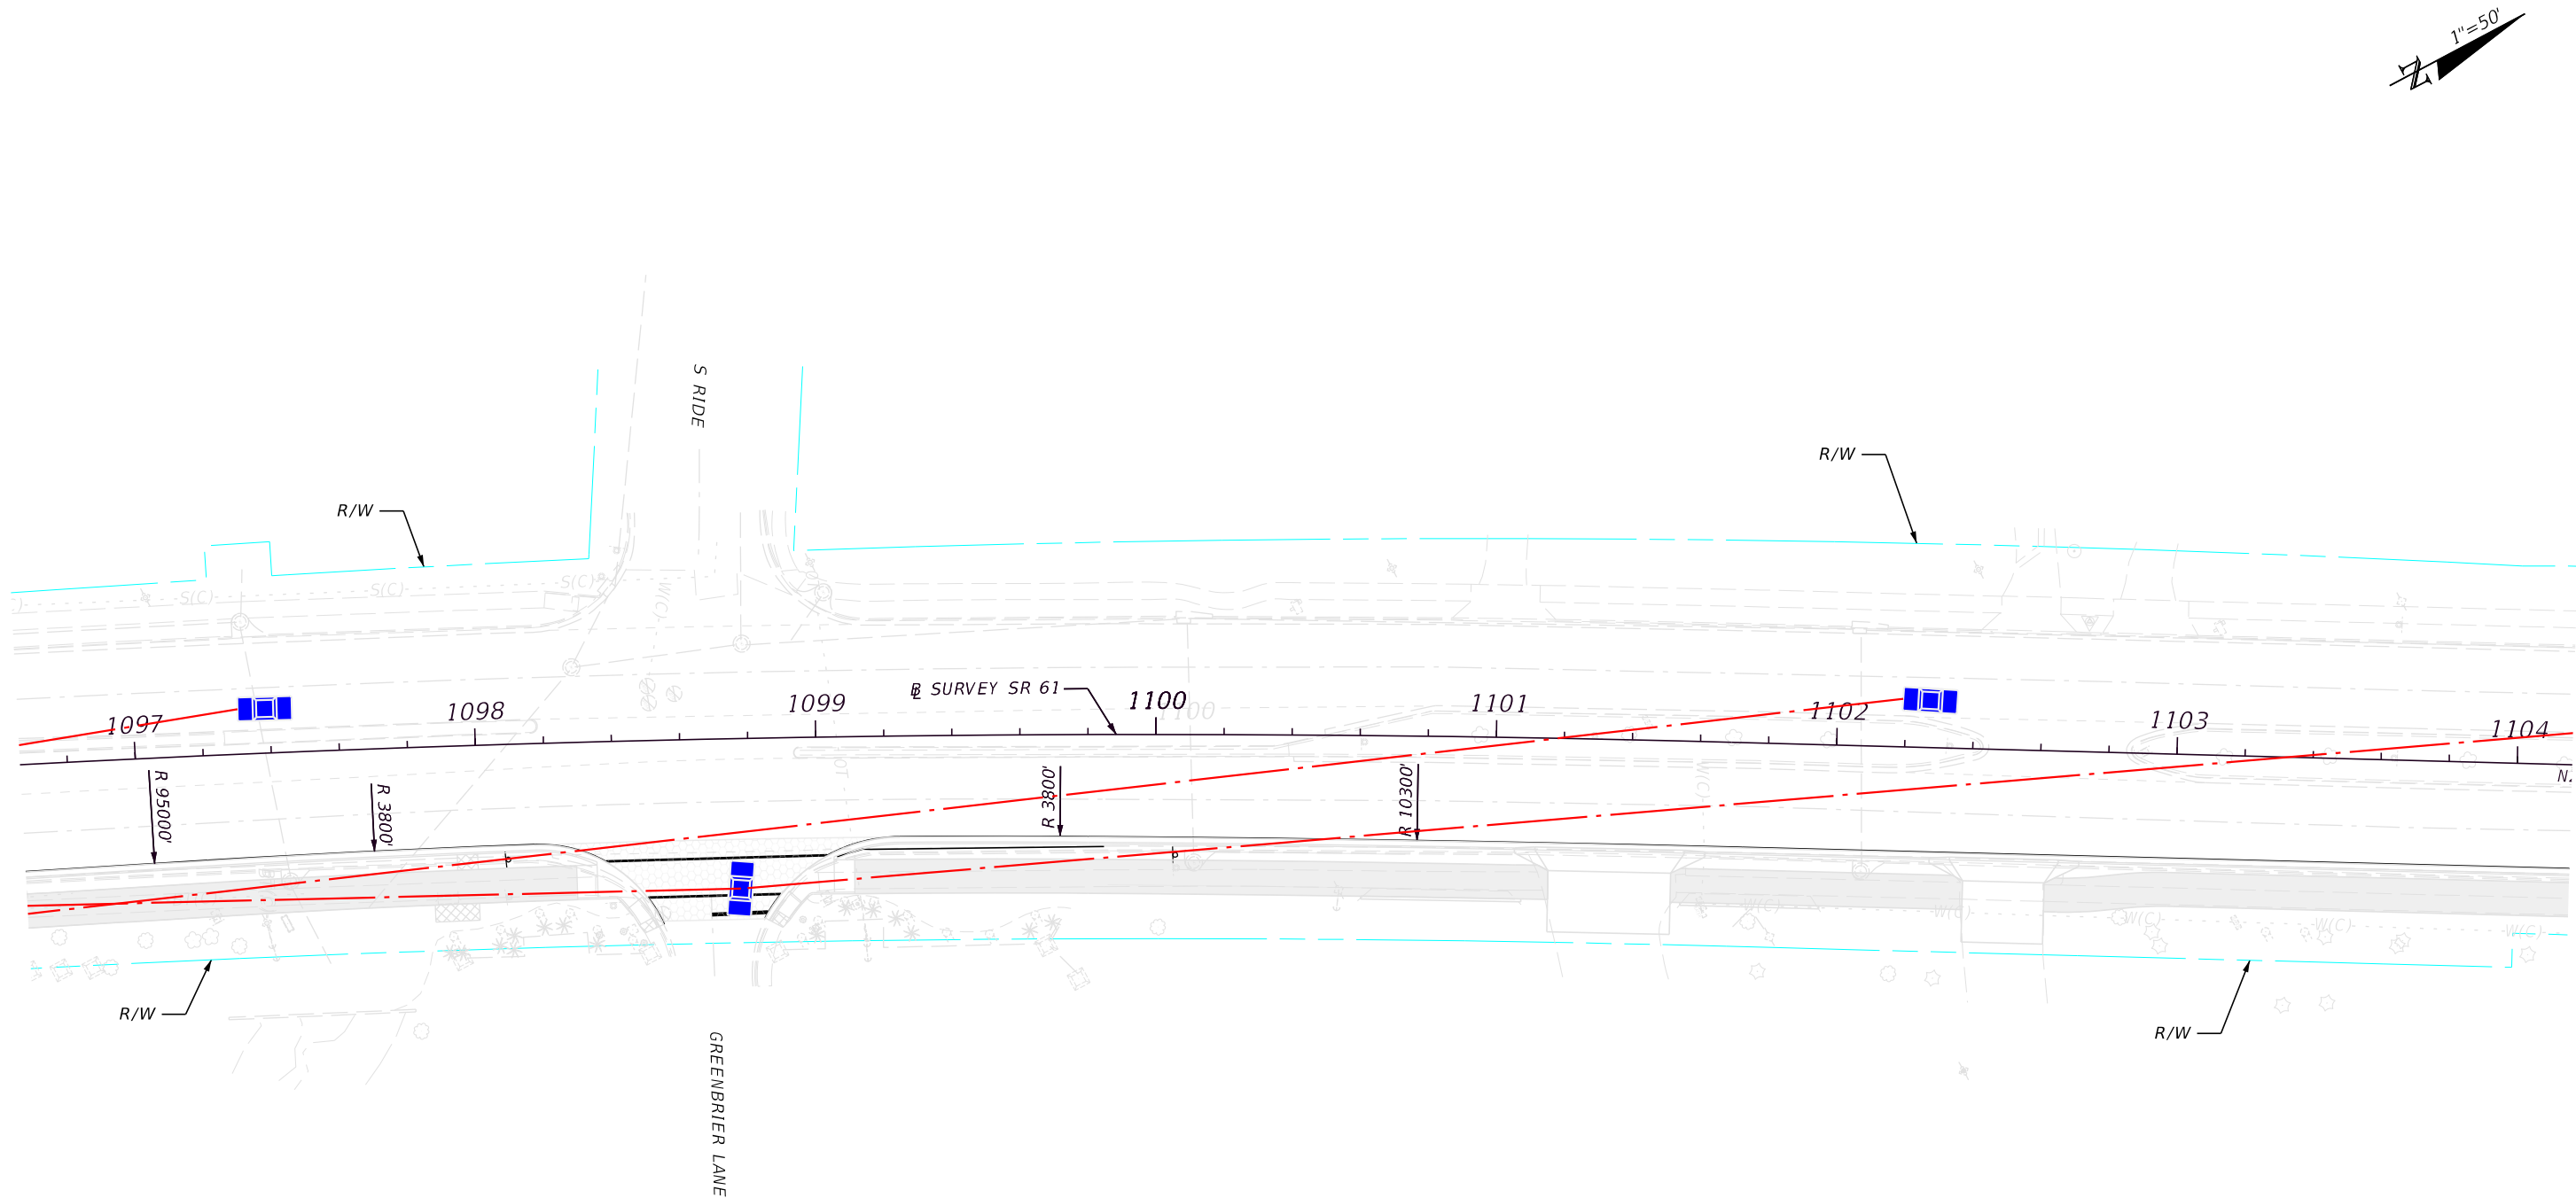

CURVE DATA SR 61 - C2
PI STA. = 1098+74.88
Δ = 05° 21' 51" (RT)
D = 00° 54' 39"
T = 294.71
L = 588.99
R = 6,291.03
PC STA. = 1095+80.17
PT STA. = 1101+69.16
e = N/A


Legend
- - - Sight Distance Lines

Sight Triangles	REVISIONS				ENGINEER OF RECORD	STATE OF FLORIDA DEPARTMENT OF TRANSPORTATION			SHEET NO.
	DATE	DESCRIPTION	DATE	DESCRIPTION	JAMES J. JOHNSON, P.E. LICENSE NUMBER: 62546 MOTT MACDONALD FLORIDA, LLC. 1300 TIMBERLANE ROAD TALLAHASSEE, FLORIDA 32312	ROAD NO.	COUNTY	FINANCIAL PROJECT ID	
						SR 61	LEON	448868-1-52-01	
						SIGHT TRIANGLES			

JAMES J. JOHNSON, P.E.
LICENSE NUMBER: 62546
MOTT MACDONALD FLORIDA, LLC.
1300 TIMBERLANE ROAD
TALLAHASSEE, FLORIDA 32312

THE OFFICIAL RECORD OF THIS SHEET IS THE ELECTRONIC FILE DIGITALLY SIGNED AND SEALED UNDER RULE 61G15-23.004, F.A.C.

5/5/2023 12:51:27 PM loy35891
c:\pwworking\hmm\transportation\loy35891\dms41209\PLANS\SP_Sight_Triangles.dgn

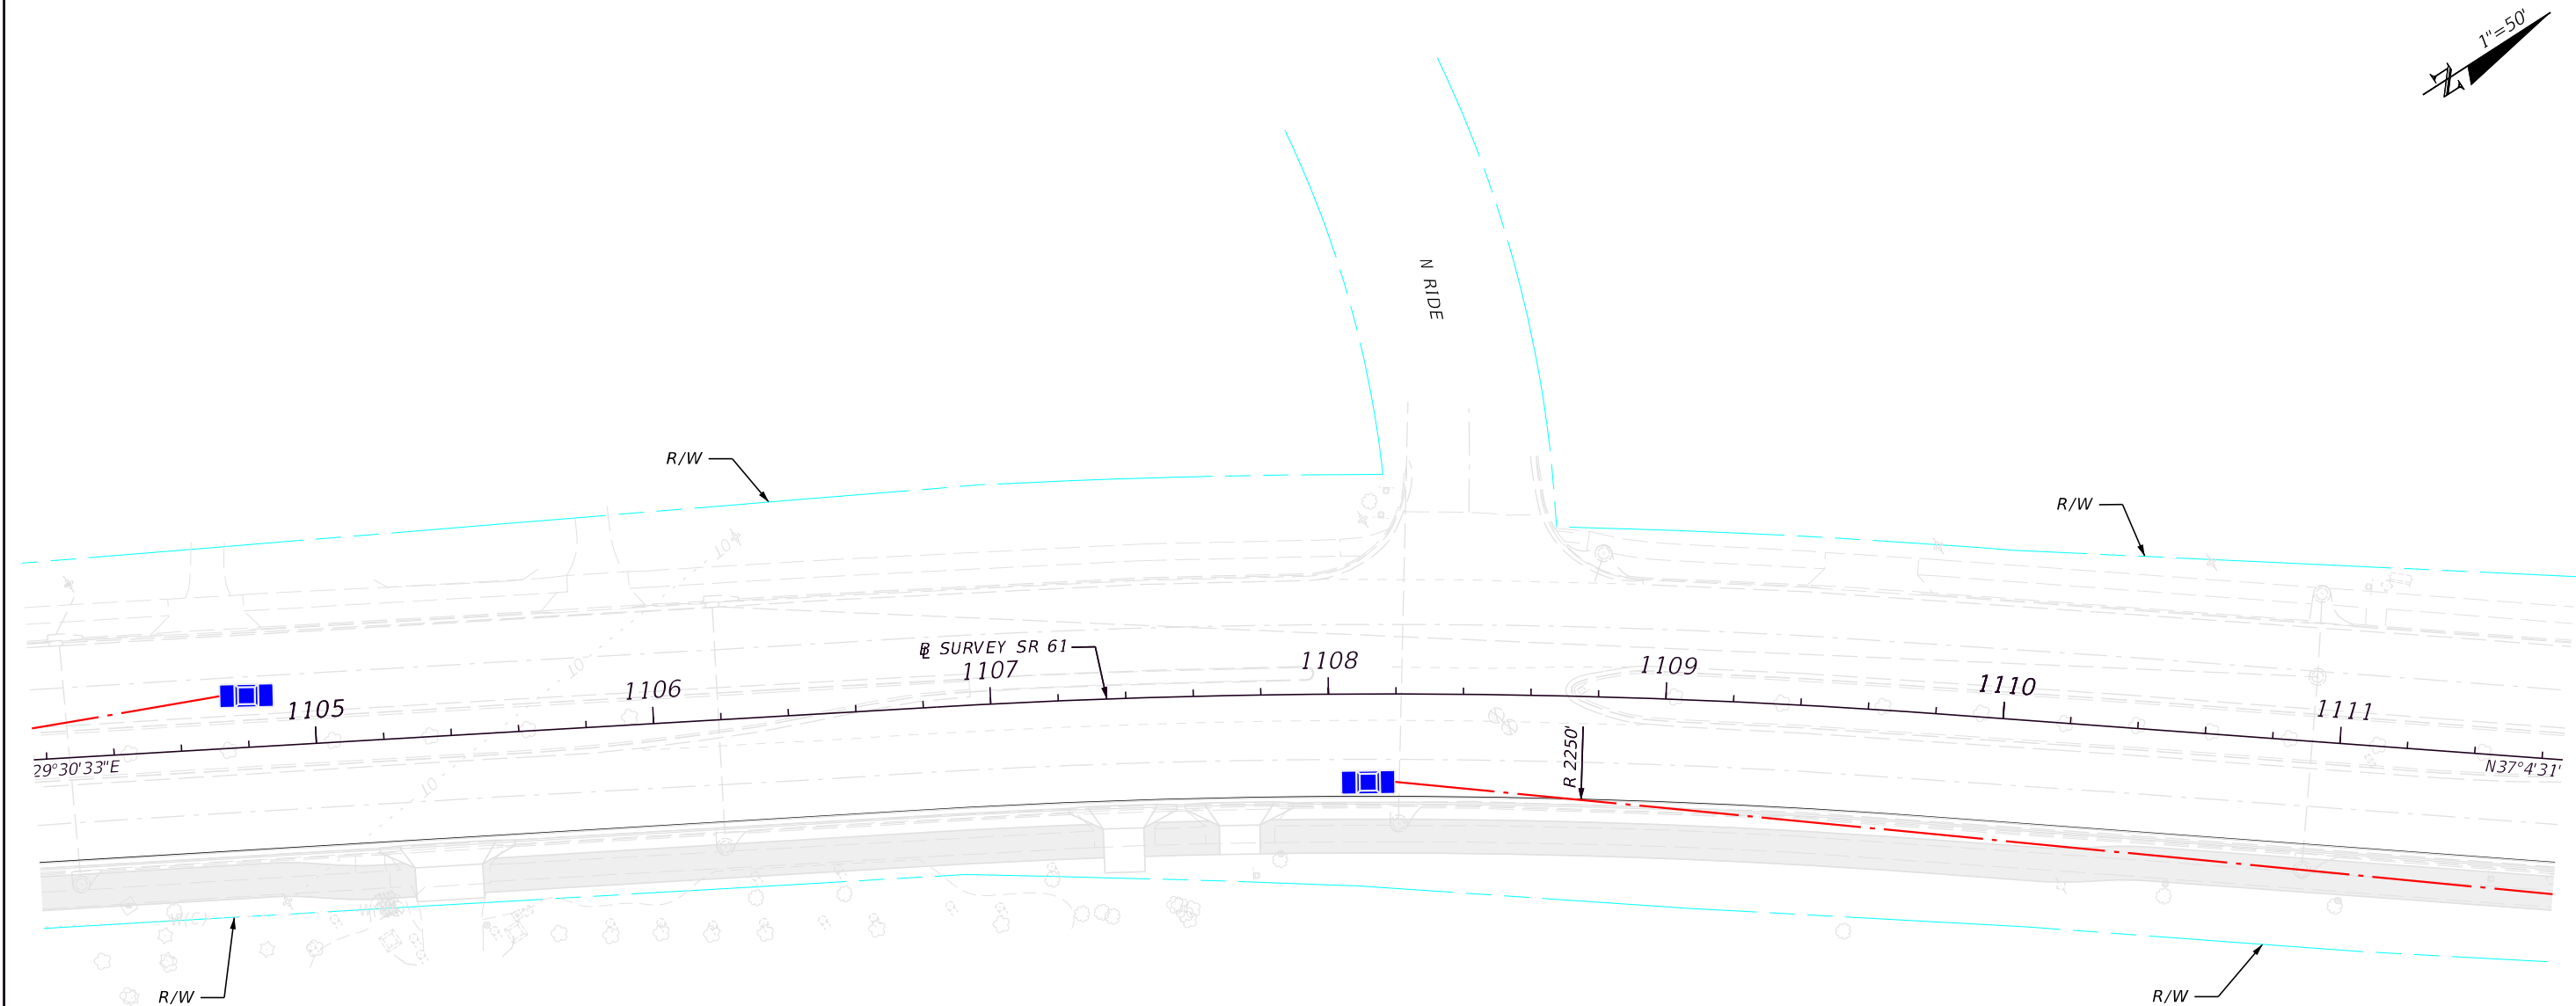


CURVE DATA SR 61 - C3
PI STA. = 1108+34.05
 Δ = 07° 33' 58" (RT)
D = 02° 31' 33"
T = 150.00
L = 299.56
R = 2,268.50
PC STA. = 1106+84.05
PT STA. = 1109+83.62
e = N/A

Legend
- - - Sight Distance Lines

REVISIONS				ENGINEER OF RECORD		STATE OF FLORIDA DEPARTMENT OF TRANSPORTATION			SIGHT TRIANGLES	SHEET NO.
DATE	DESCRIPTION	DATE	DESCRIPTION	JAMES J. JOHNSON, P.E. LICENSE NUMBER: 62546 MOTT MACDONALD FLORIDA, LLC. 1300 TIMBERLANE ROAD TALLAHASSEE, FLORIDA 32312		ROAD NO.	COUNTY	FINANCIAL PROJECT ID		
						SR 61	LEON	448868-1-52-01		5

THE OFFICIAL RECORD OF THIS SHEET IS THE ELECTRONIC FILE DIGITALLY SIGNED AND SEALED UNDER RULE 61G15-23.004, F.A.C.

5/5/2023 12:51:32 PM loy35891
c:\pwworking\hmm\transportation\loy35891\dms41209\PLANS\SP_Sight_Triangles.dgn

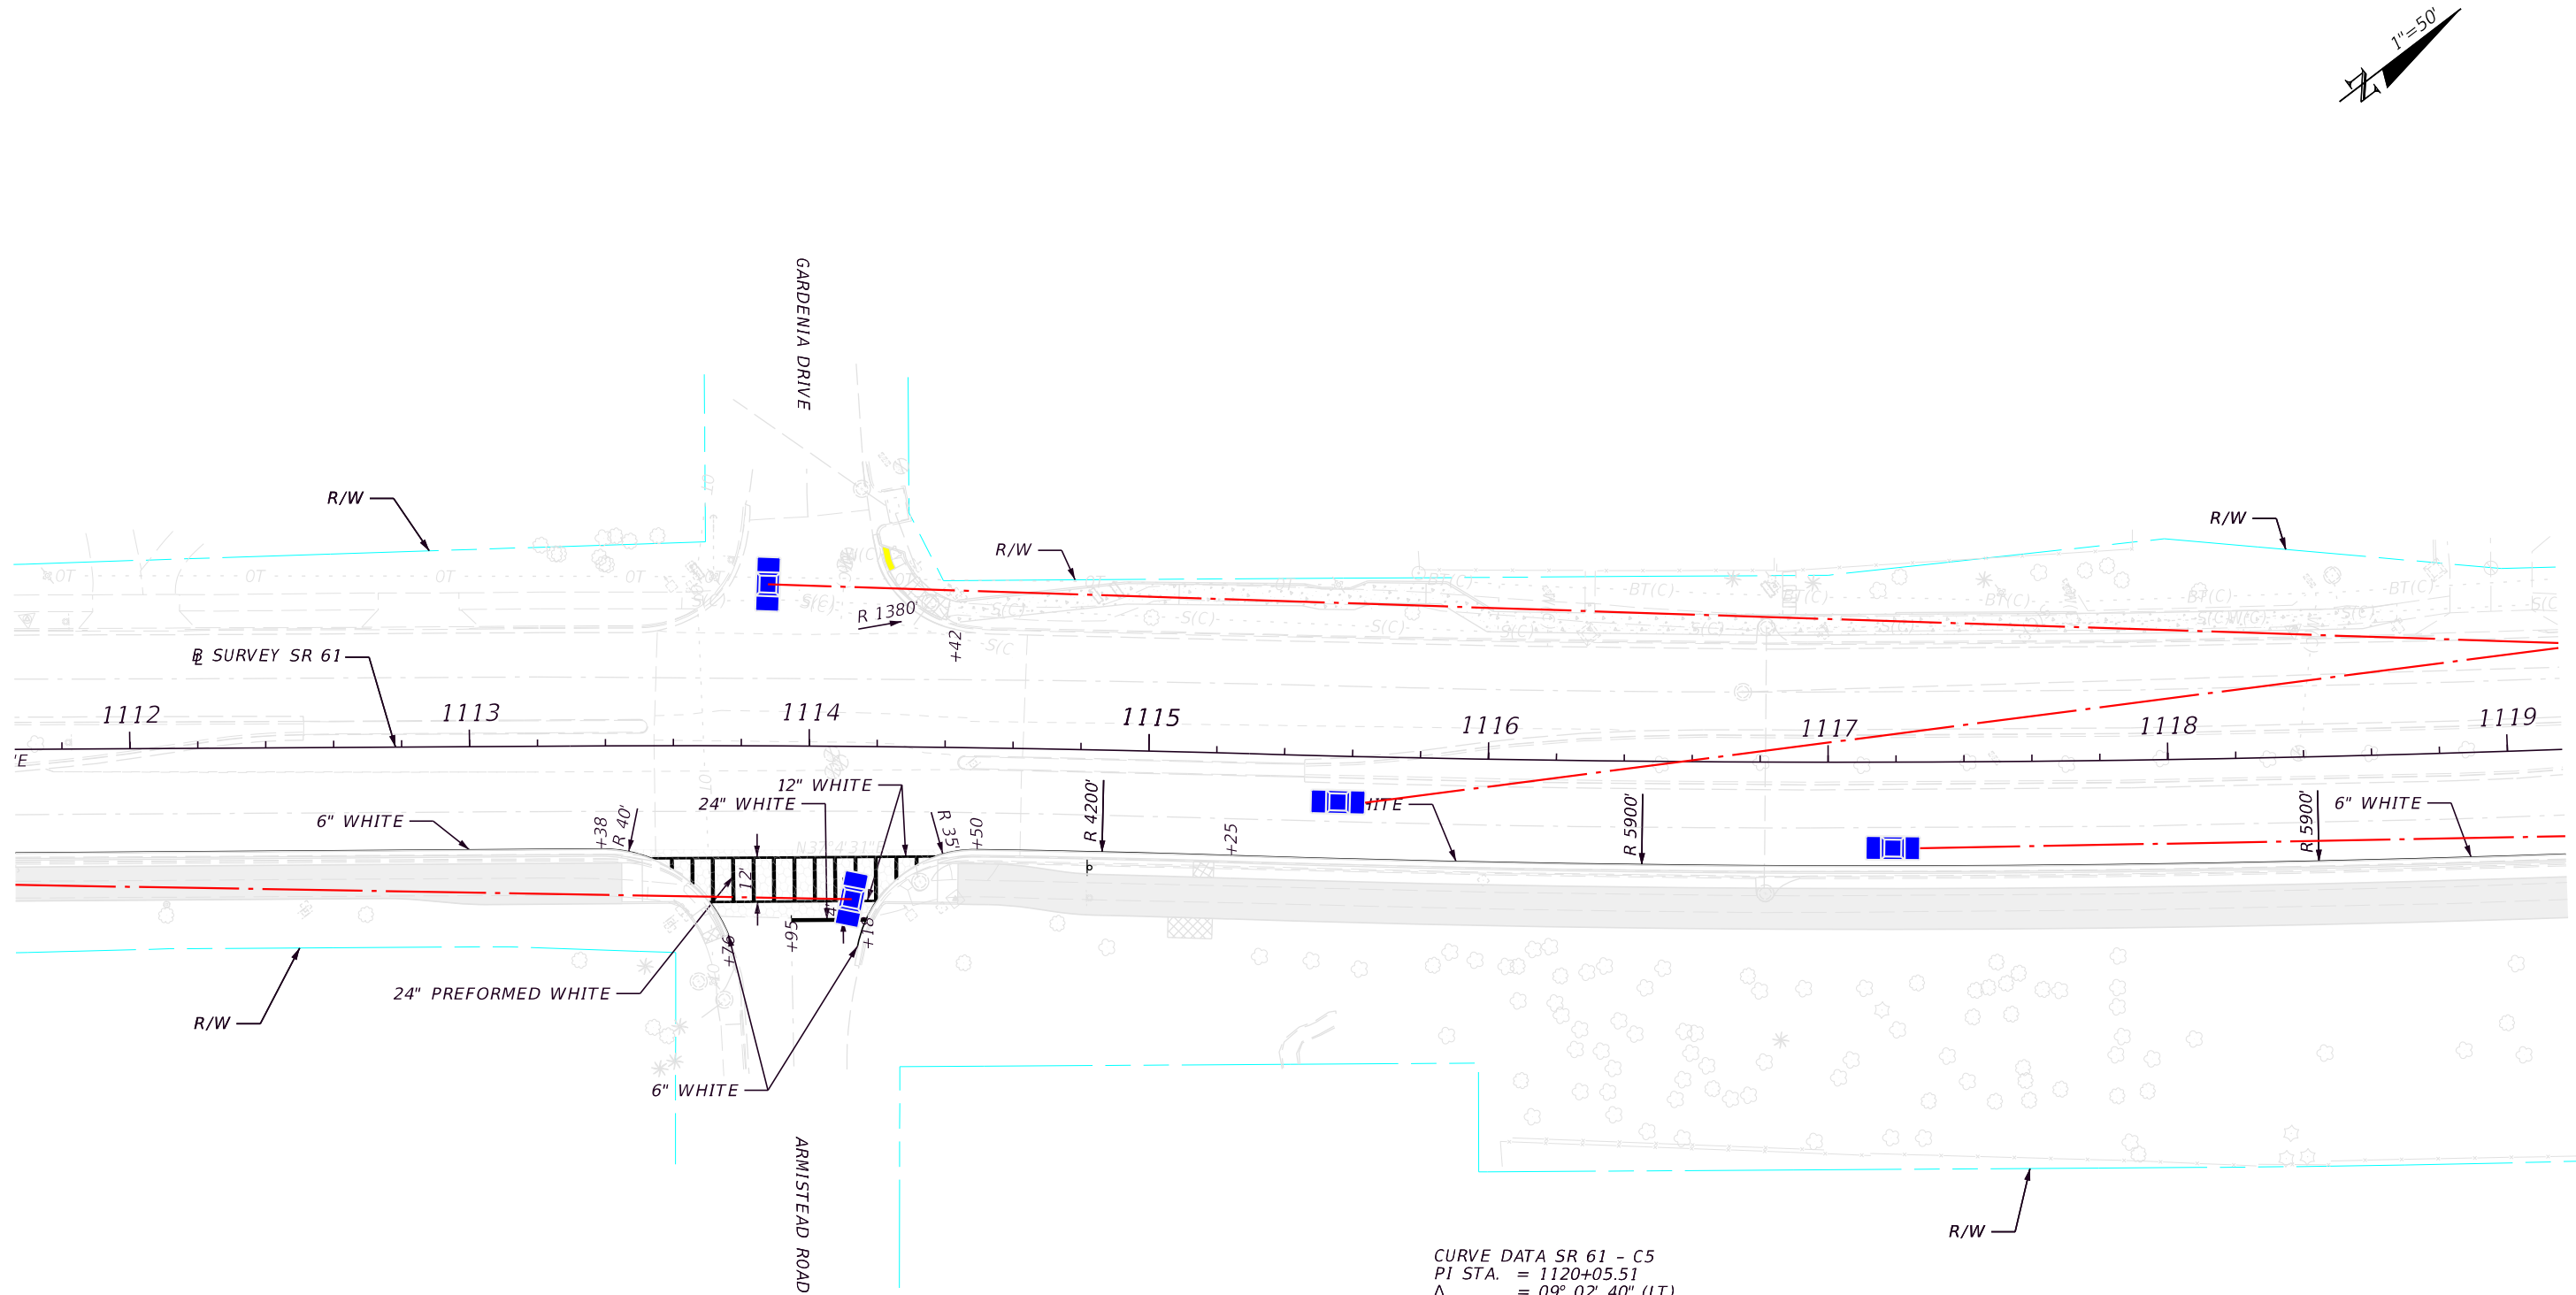

CURVE DATA SR 61 - C4
PI STA. = 1114+29.62
 Δ = 02° 00' 00" (RT)
D = 01° 00' 00"
T = 100.00
L = 199.98
R = 5,729.00
PC STA. = 1113+29.62
PT STA. = 1115+29.60
e = N/A

CURVE DATA SR 61 - C5
PI STA. = 1120+05.51
 Δ = 09° 02' 40" (LT)
D = 00° 57' 08"
T = 475.91
L = 949.84
R = 6017.12
PC STA. = 1115+29.60
PT STA. = 2124+79.57
e = N/A


Legend

--- Sight Distance Lines

REVISIONS				ENGINEER OF RECORD	STATE OF FLORIDA DEPARTMENT OF TRANSPORTATION			SIGHT TRIANGLES	SHEET NO.
DATE	DESCRIPTION	DATE	DESCRIPTION	JAMES J. JOHNSON, P.E. LICENSE NUMBER: 62546 MOTT MACDONALD FLORIDA, LLC. 1300 TIMBERLANE ROAD TALLAHASSEE, FLORIDA 32312	ROAD NO.	COUNTY	FINANCIAL PROJECT ID		6
					SR 61	LEON	448868-1-52-01		

JAMES J. JOHNSON, P.E.
LICENSE NUMBER: 62546
MOTT MACDONALD FLORIDA, LLC.
1300 TIMBERLANE ROAD
TALLAHASSEE, FLORIDA 32312


5/5/2023 12:51:33 PM Ioy35891
C:\Worksets\FDOT\448868\15201_Sr61_Multi_Use_Path\SigningAndMarking\PLANS\01_Sight_Triangles.dgn

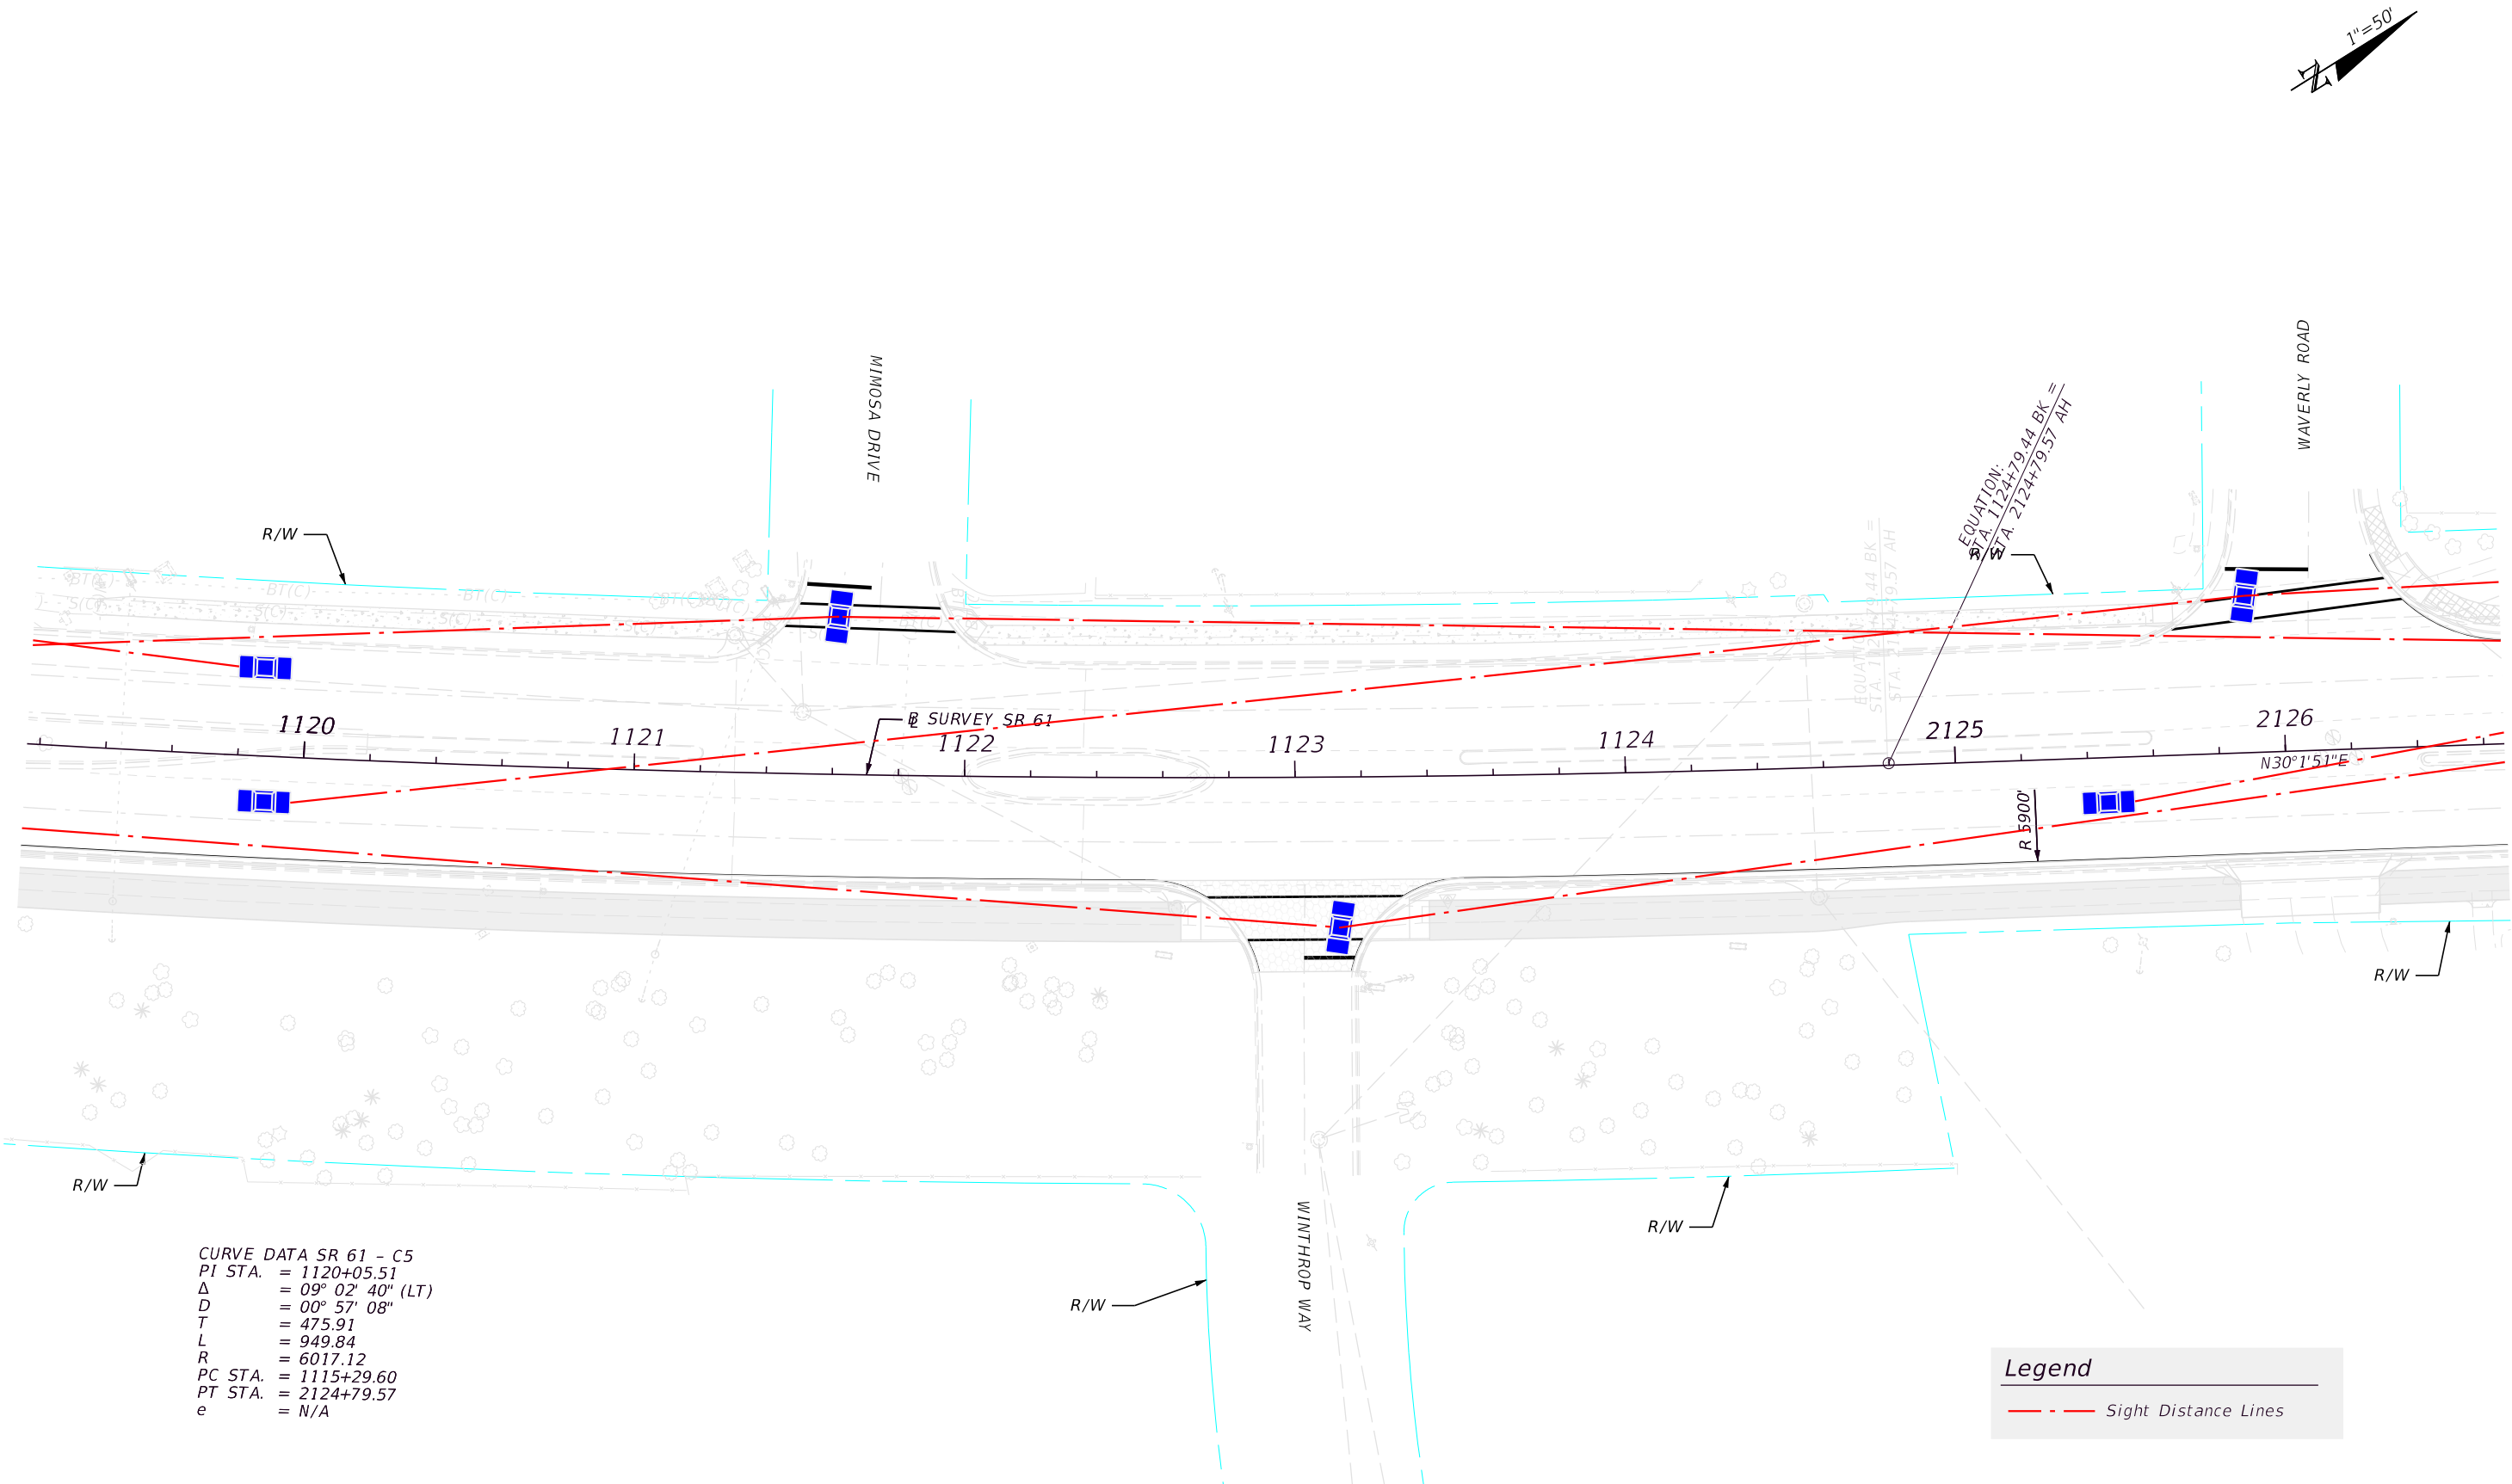

REVISIONS				ENGINEER OF RECORD	STATE OF FLORIDA DEPARTMENT OF TRANSPORTATION			SHEET NO.
DATE	DESCRIPTION	DATE	DESCRIPTION	JAMES J. JOHNSON, P.E. LICENSE NUMBER: 62546 MOTT MACDONALD FLORIDA, LLC. 1300 TIMBERLANE ROAD TALLAHASSEE, FLORIDA 32312	ROAD NO.	COUNTY	FINANCIAL PROJECT ID	
						SR 61	LEON	448868-1-52-01

THE OFFICIAL RECORD OF THIS SHEET IS THE ELECTRONIC FILE DIGITALLY SIGNED AND SEALED UNDER RULE 61G15-23.004, F.A.C.

5/5/2023 12:51:38 PM jay35891
c:\pwworking\hmm\transportation\jov35891\dms41209\PLANS\SR_61_Sight_Triangles.dgn

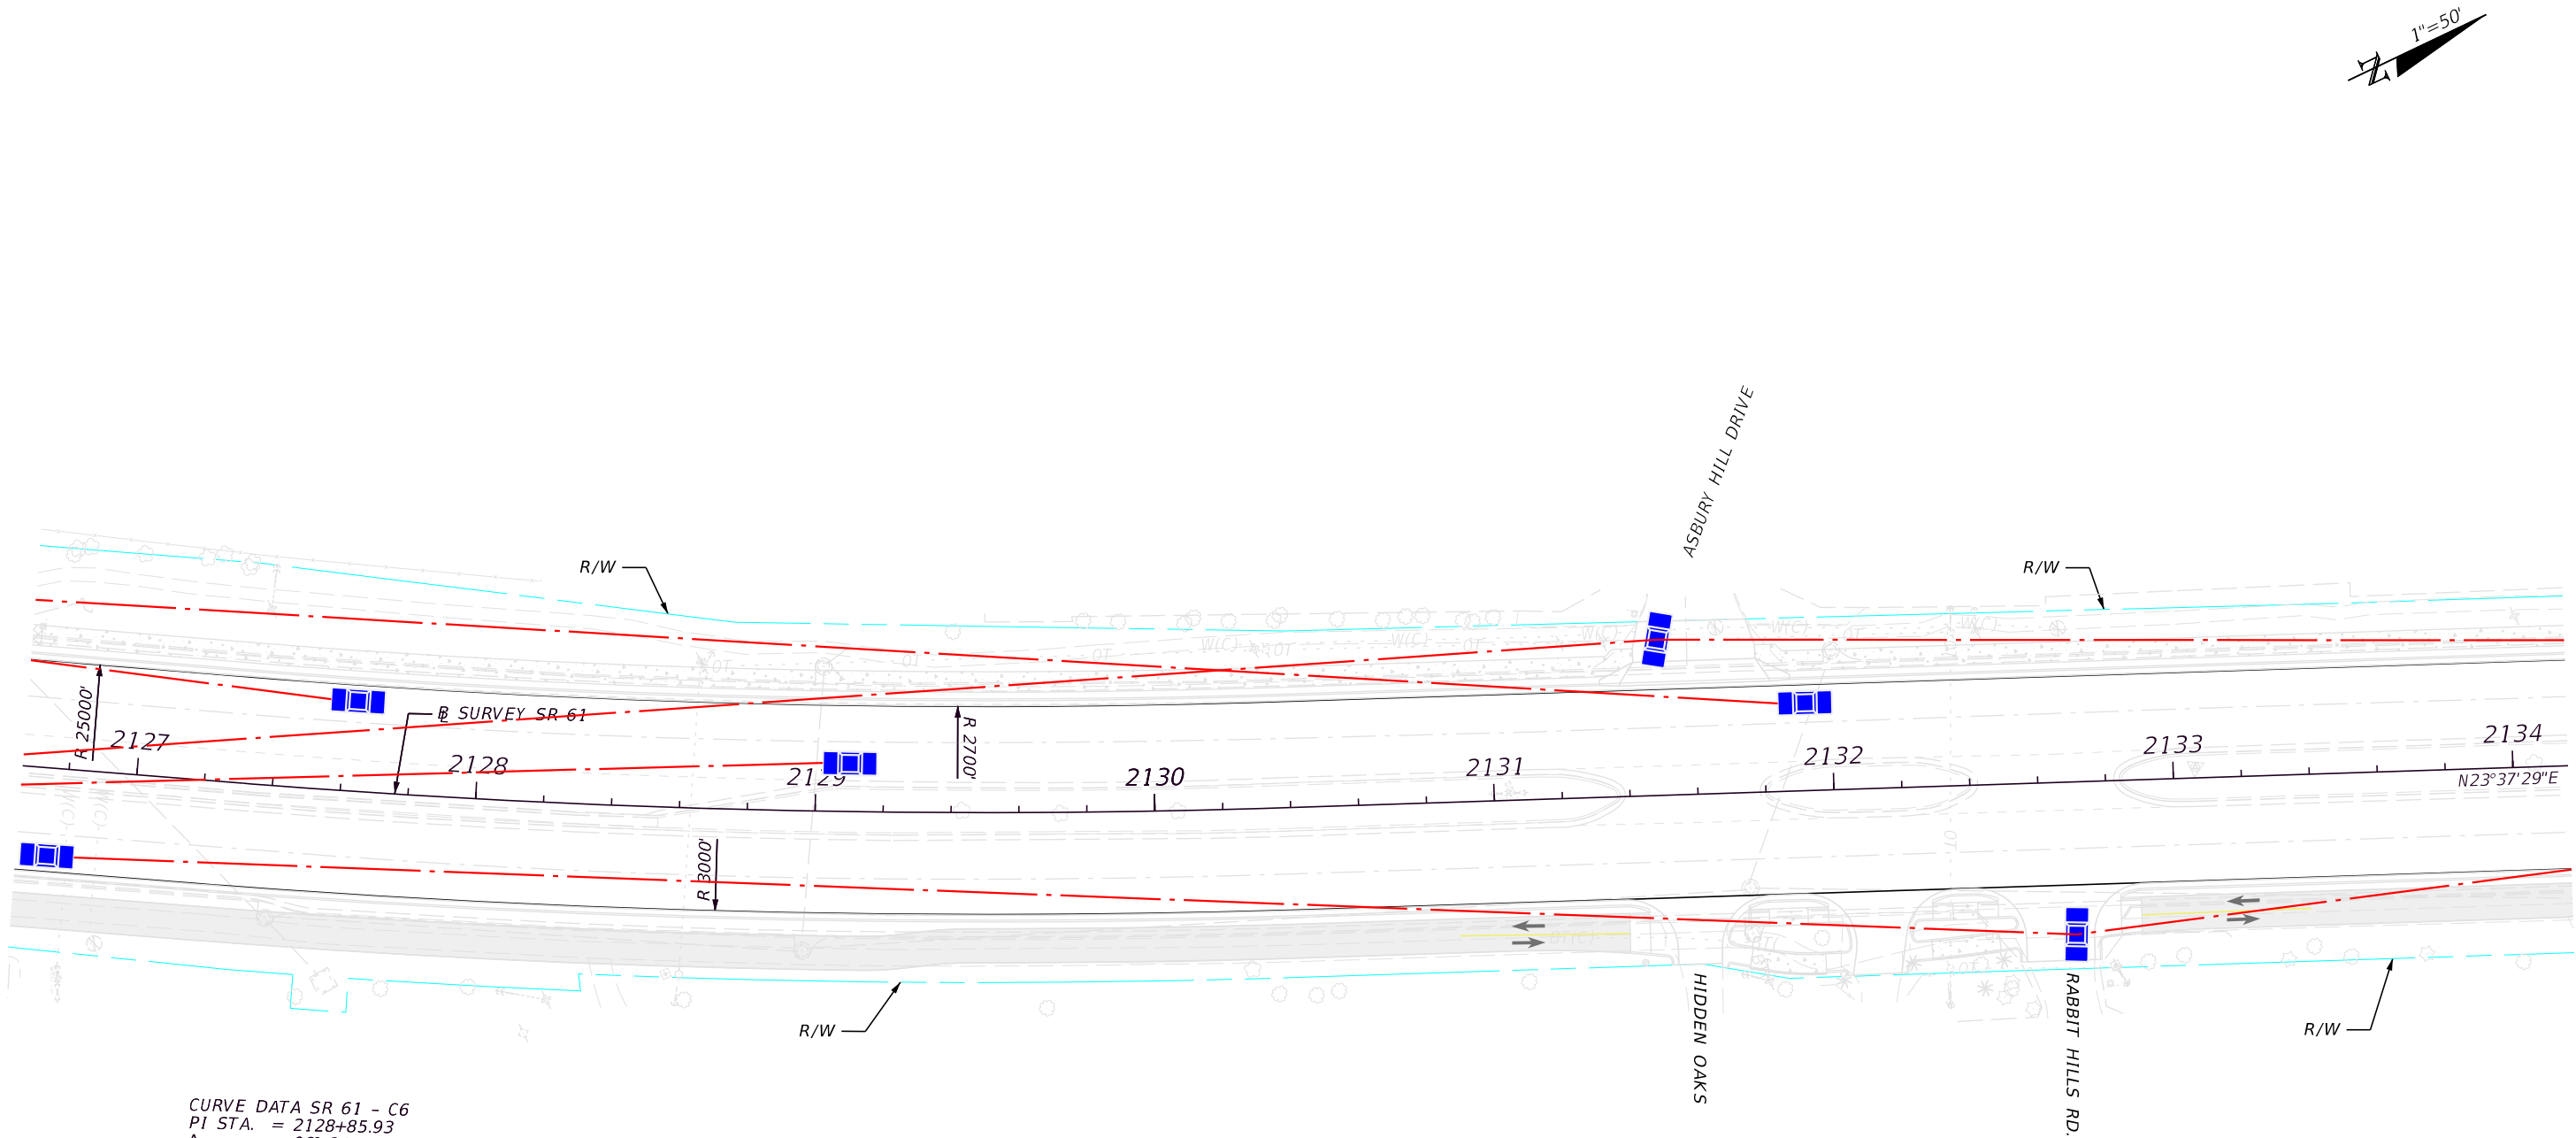

CURVE DATA SR 61 - C6
PI STA. = 2128+85.93
Δ = 06° 24' 22" (LT)
D = 02° 04' 27"
T = 154.58
L = 308.84
R = 2,762.25
PC STA. = 2127+31.35
PT STA. = 2130+40.19
e = N/A


Legend

Sight Distance Lines

REVISIONS				ENGINEER OF RECORD	STATE OF FLORIDA DEPARTMENT OF TRANSPORTATION			SHEET NO.
DATE	DESCRIPTION	DATE	DESCRIPTION	JAMES J. JOHNSON, P.E. LICENSE NUMBER: 62546 MOTT MACDONALD FLORIDA, LLC. 1300 TIMBERLANE ROAD TALLAHASSEE, FLORIDA 32312	ROAD NO.	COUNTY	FINANCIAL PROJECT ID	
						SR 61	LEON	448868-1-52-01

THE OFFICIAL RECORD OF THIS SHEET IS THE ELECTRONIC FILE DIGITALLY SIGNED AND SEALED UNDER RULE 61G15-23.004, F.A.C.

5/5/2023 12:51:39 PM loy35891
C:\Worksets\FDOT\448868\15201_SR61_Multi_Use_Path\SigningAndMarking\PLANS\01_Sight_Triangles.dgn

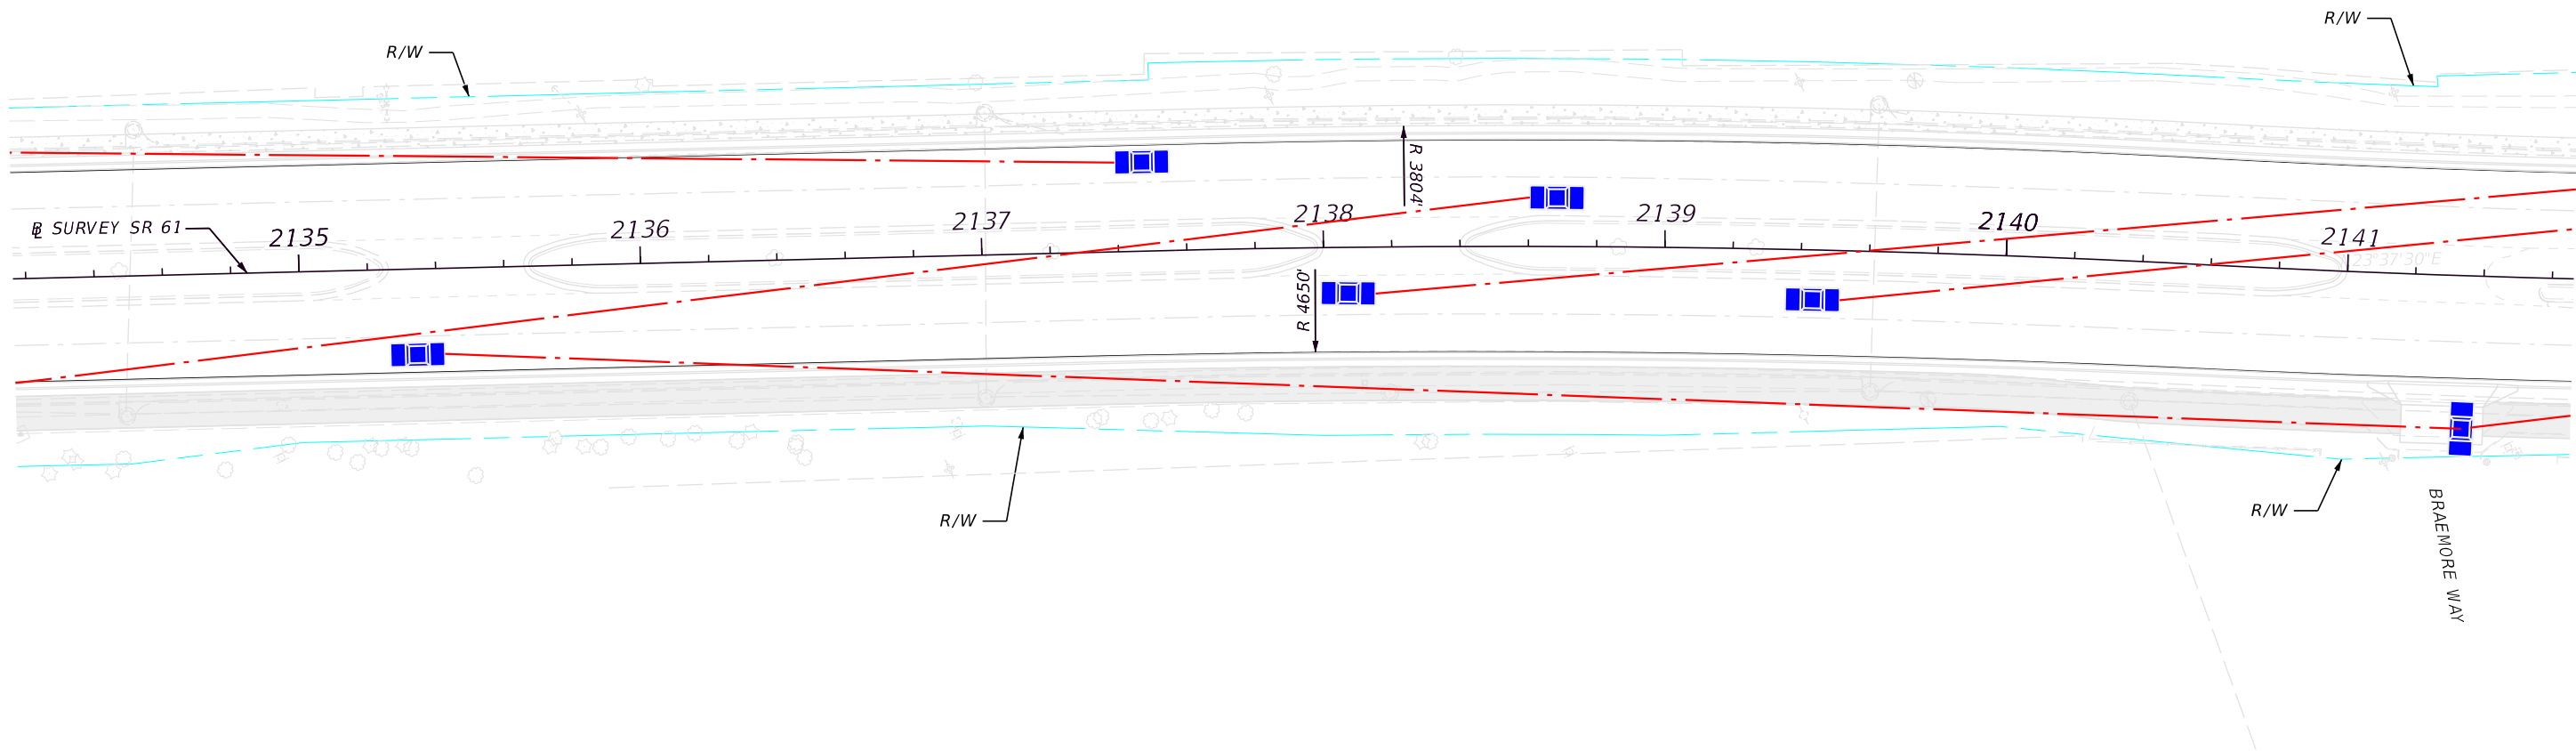

CURVE DATA SR 61 - C7
PI STA. = 2139+07.10
 Δ = 04° 23' 03" (RT)
D = 01° 27' 28"
T = 150.44
L = 300.73
R = 3,930.22
PC STA. = 2137+56.66
PT STA. = 2140+57.39
e = N/A


Legend

--- Sight Distance Lines

REVISIONS				ENGINEER OF RECORD	STATE OF FLORIDA DEPARTMENT OF TRANSPORTATION			SIGHT TRIANGLES	SHEET NO.
DATE	DESCRIPTION	DATE	DESCRIPTION		ROAD NO.	COUNTY	FINANCIAL PROJECT ID		
					SR 61	LEON	448868-1-52-01	9	

JAMES J. JOHNSON, P.E.
LICENSE NUMBER: 62546
MOTT MACDONALD FLORIDA, LLC.
1300 TIMBERLANE ROAD
TALLAHASSEE, FLORIDA 32312

5/5/2023 12:51:51 PM loy35891
C:\Worksets\FDOT\44886815201_Sr61_Multi_Use_Path\SigningAndMarking\PLANS\01_Sight_Triangles.dgn

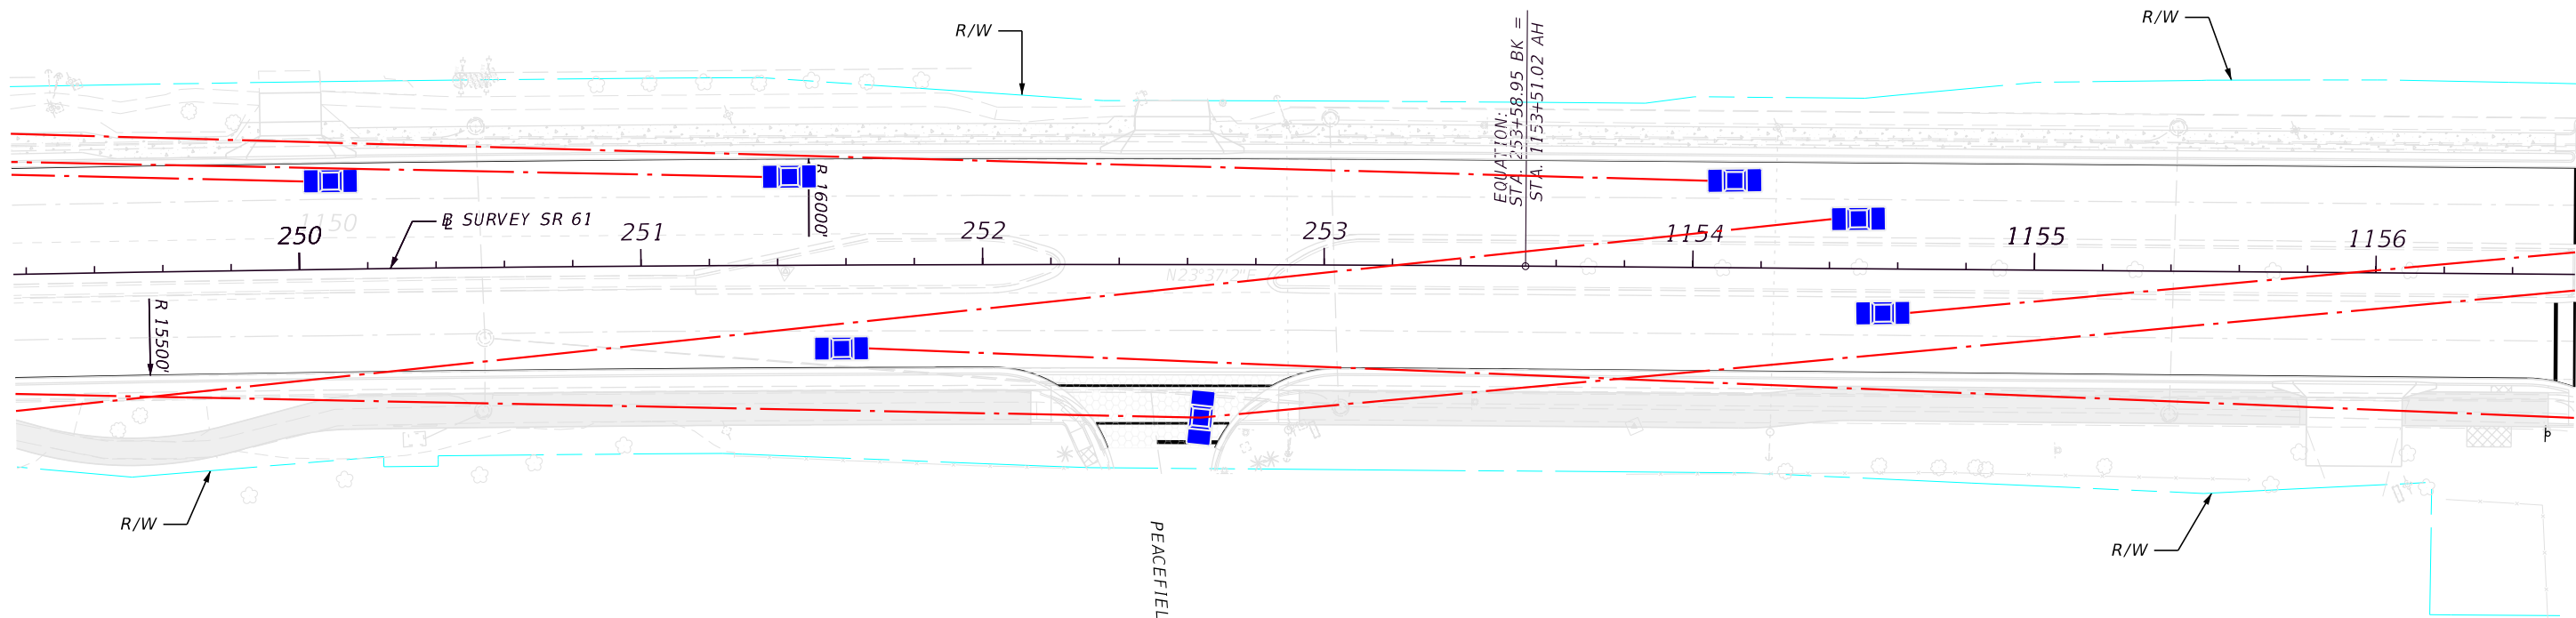

CURVE DATA SR 61 - C10
PI STA. = 251+08.15
 Δ = 01° 42' 58" (LT)
D = 00° 20' 26"
T = 250.84
L = 501.64
R = 16,822.15
PC STA. = 248+57.31
PT STA. = 1153+51.02
e = N/A


Legend

Sight Distance Lines

REVISIONS				ENGINEER OF RECORD	STATE OF FLORIDA DEPARTMENT OF TRANSPORTATION			SIGHT TRIANGLES	SHEET NO.
DATE	DESCRIPTION	DATE	DESCRIPTION	JAMES J. JOHNSON, P.E. LICENSE NUMBER: 62546 MOTT MACDONALD FLORIDA, LLC. 1300 TIMBERLANE ROAD TALLAHASSEE, FLORIDA 32312	ROAD NO.	COUNTY	FINANCIAL PROJECT ID		11
					SR 61	LEON	448868-1-52-01		

THE OFFICIAL RECORD OF THIS SHEET IS THE ELECTRONIC FILE DIGITALLY SIGNED AND SEALED UNDER RULE 61G15-23.004, F.A.C.

5/5/2023 12:51:51 PM loy35891
C:\Worksets\FDOT\44886815201_SR61_Multi_Use_Path\SigningAndMarking\PLANS\PO1_Sight_Triangles.dgn

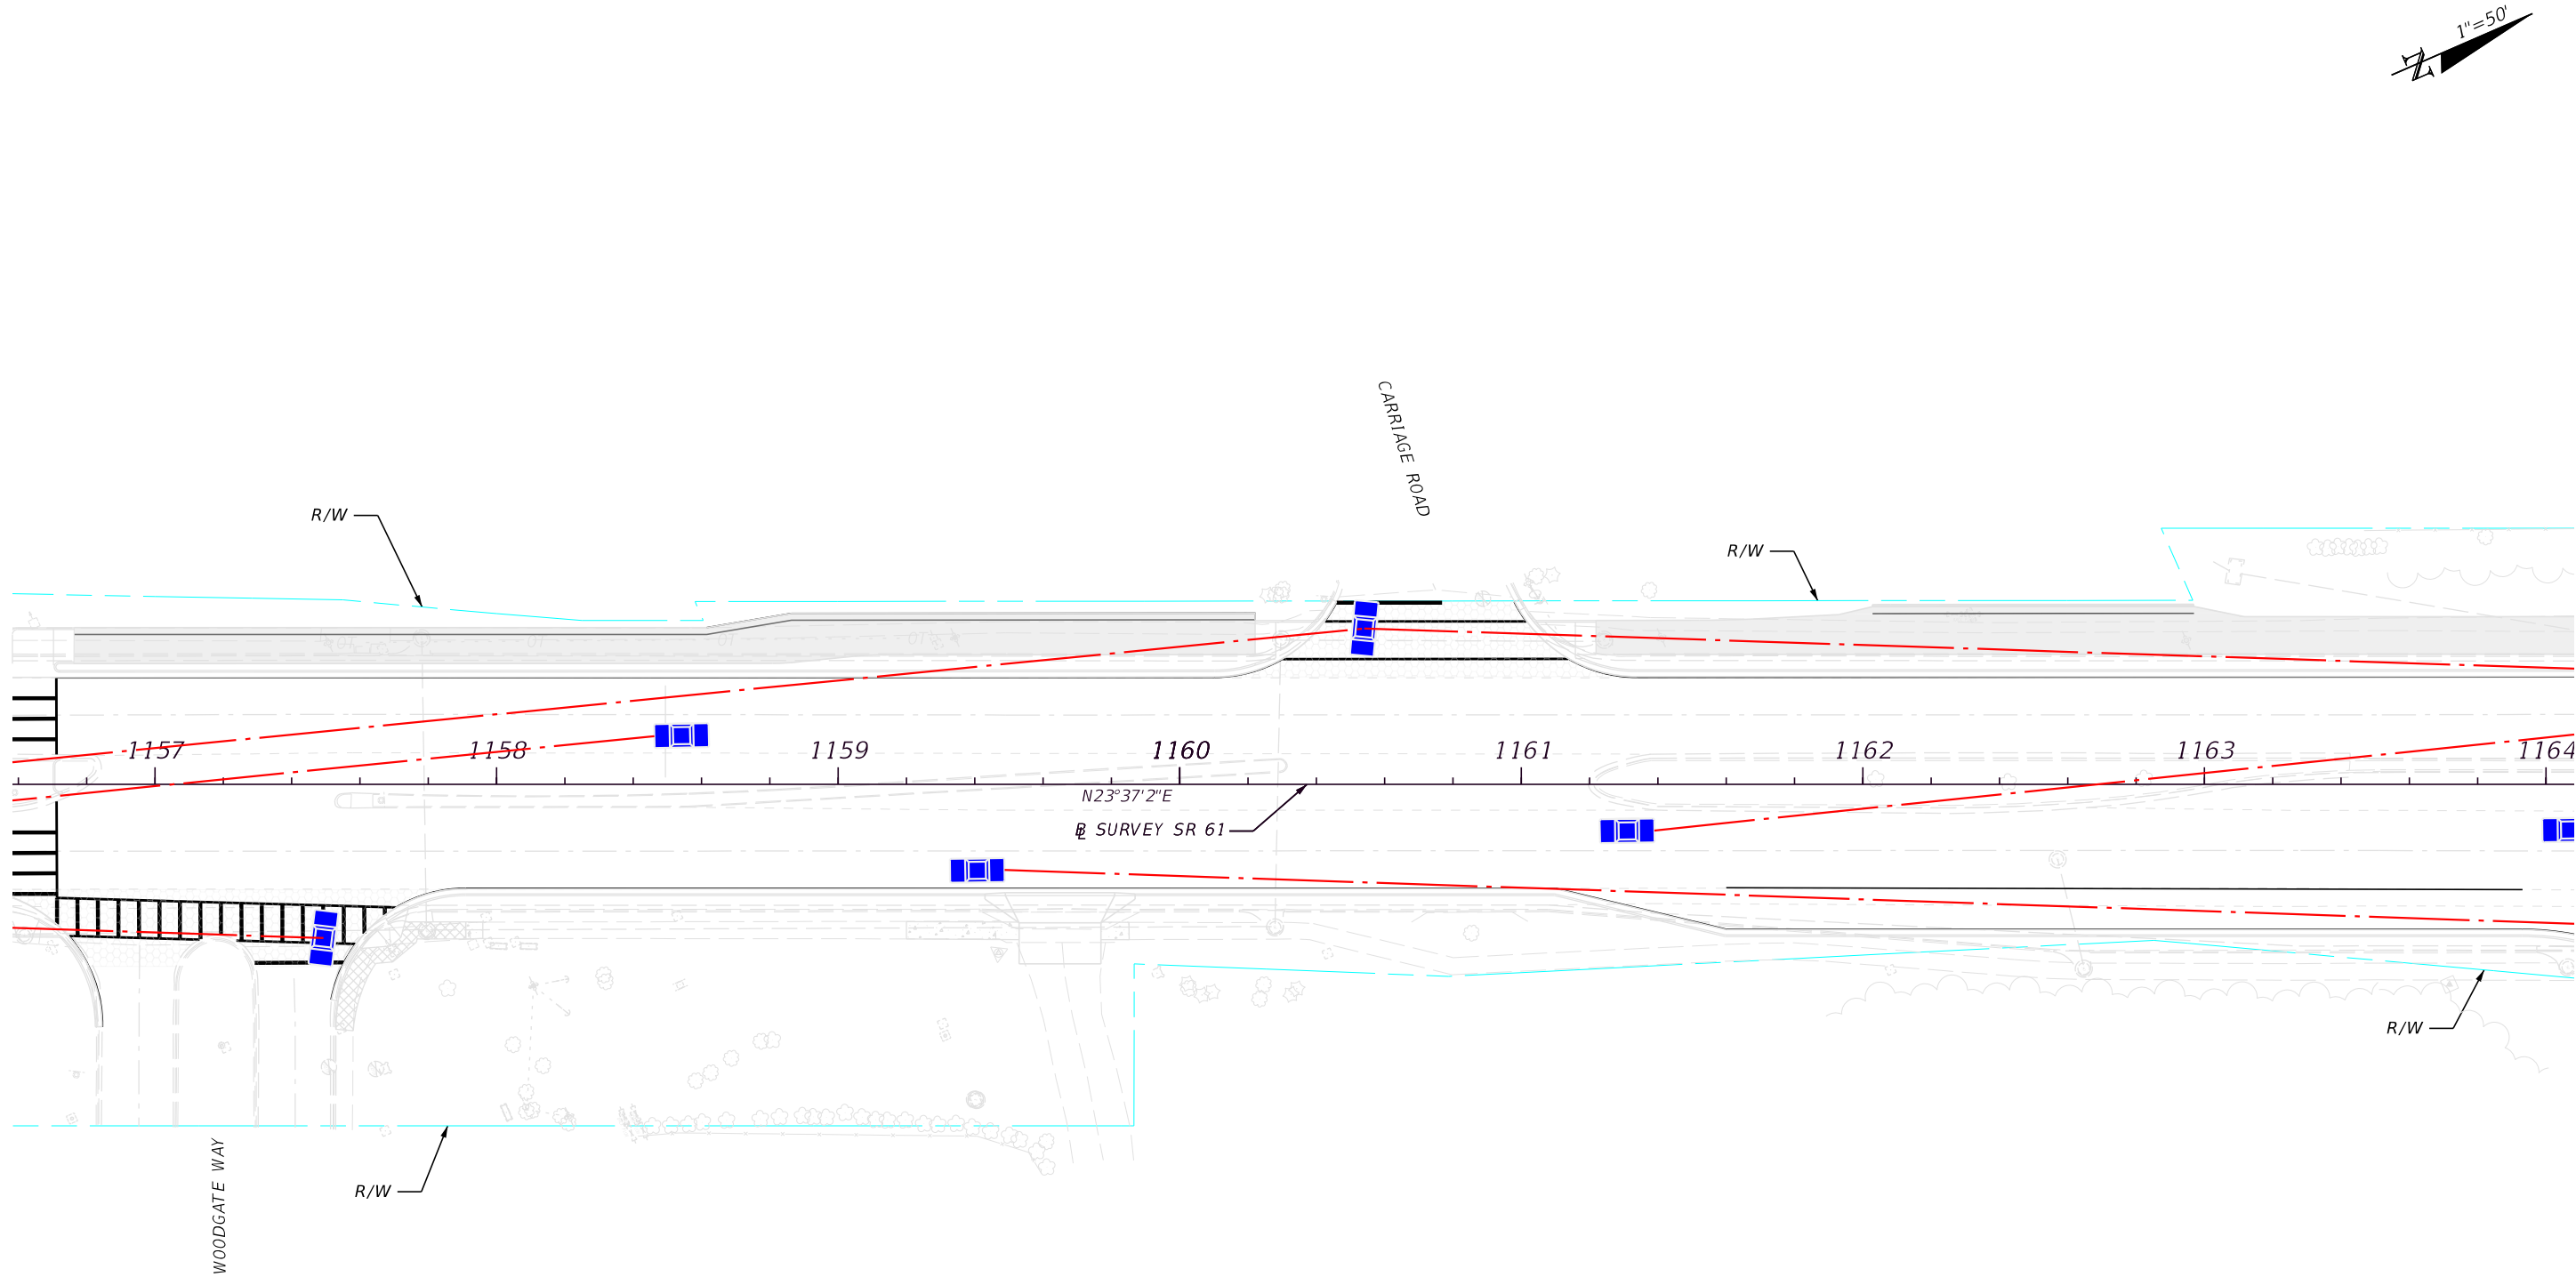


Legend

Sight Distance Lines

REVISIONS				ENGINEER OF RECORD		STATE OF FLORIDA DEPARTMENT OF TRANSPORTATION			SIGHT TRIANGLES	SHEET NO.
DATE	DESCRIPTION	DATE	DESCRIPTION	JAMES J. JOHNSON, P.E. LICENSE NUMBER: 62546 MOTT MACDONALD FLORIDA, LLC. 1300 TIMBERLANE ROAD TALLAHASSEE, FLORIDA 32312		ROAD NO.	COUNTY	FINANCIAL PROJECT ID		
						SR 61	LEON	448868-1-52-01		12



THE OFFICIAL RECORD OF THIS SHEET IS THE ELECTRONIC FILE DIGITALLY SIGNED AND SEALED UNDER RULE 61G15-23.004, F.A.C.

5/5/2023 12:51:59 PM loy35891
C:\Worksets\FDOT\44886815201_SR61_Multi_Use_Path\SigningAndMarking\PLANS\01_Sight_Triangles.dgn

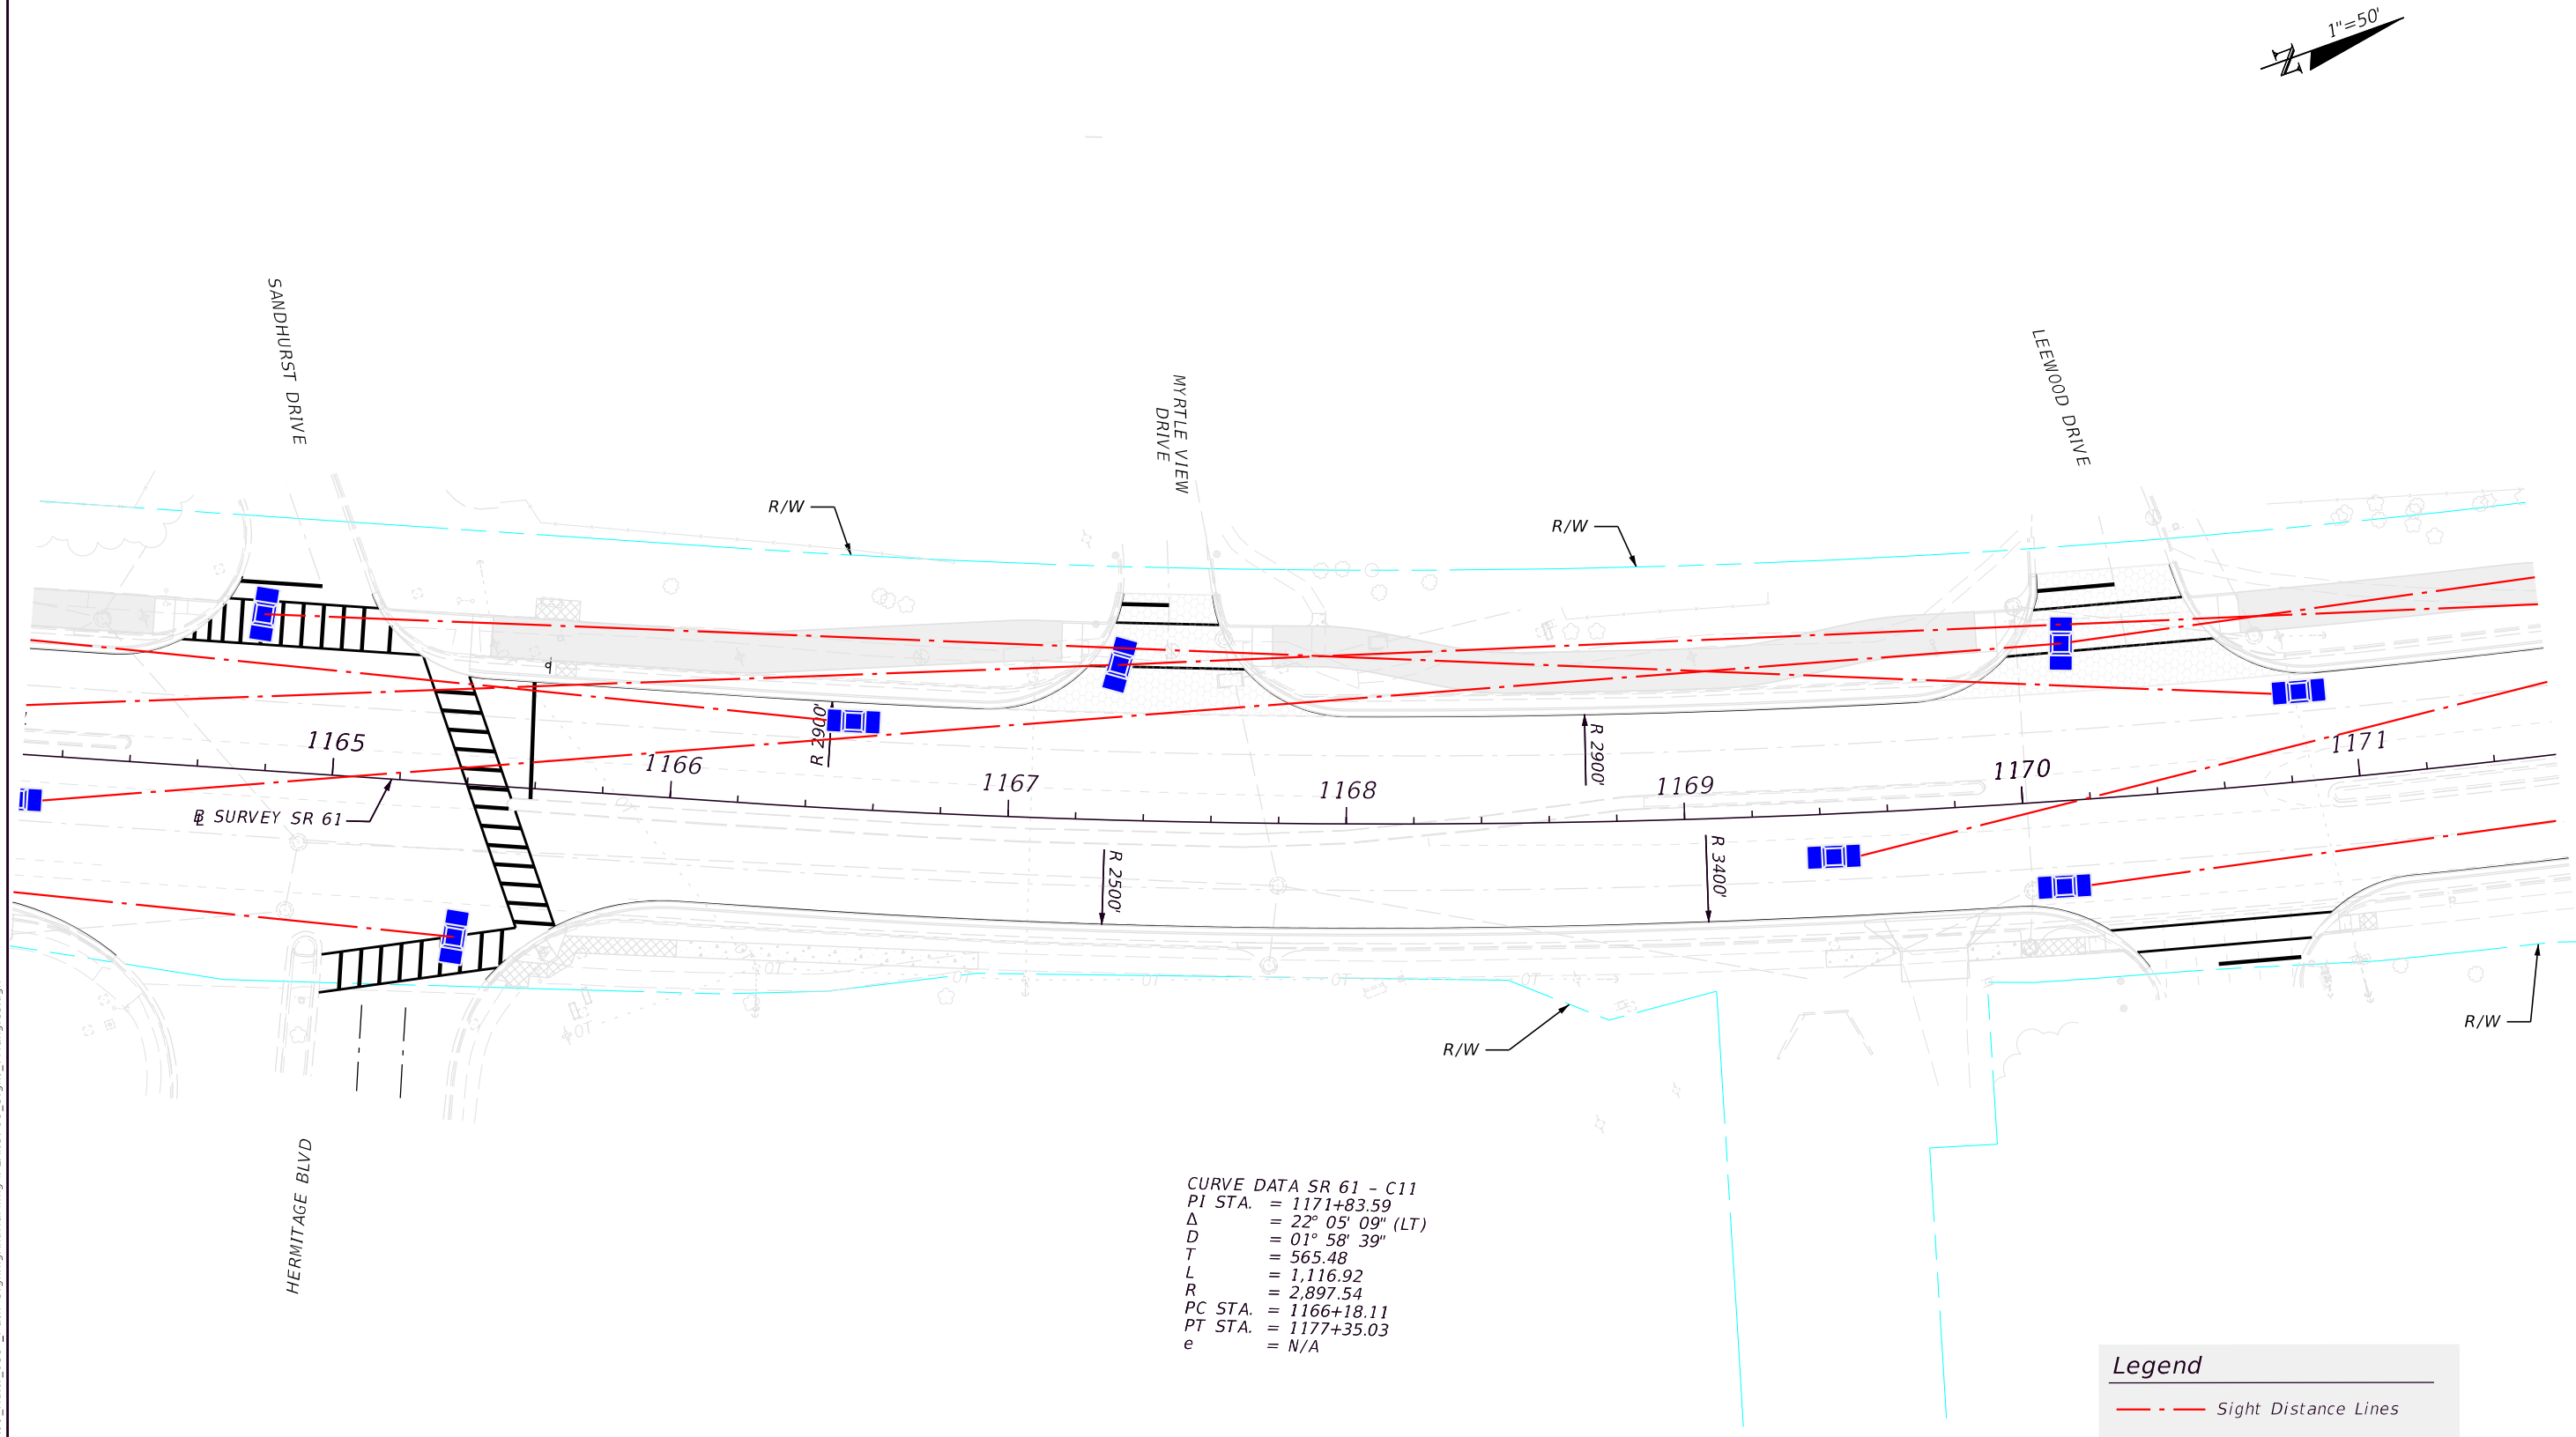

REVISIONS				ENGINEER OF RECORD		STATE OF FLORIDA DEPARTMENT OF TRANSPORTATION			SIGHT TRIANGLES	SHEET NO. 13
DATE	DESCRIPTION	DATE	DESCRIPTION	JAMES J. JOHNSON, P.E. LICENSE NUMBER: 62546 MOTT MACDONALD FLORIDA, LLC. 1300 TIMBERLANE ROAD TALLAHASSEE, FLORIDA 32312		ROAD NO.	COUNTY	FINANCIAL PROJECT ID		
						SR 61	LEON	448868-1-52-01		

THE OFFICIAL RECORD OF THIS SHEET IS THE ELECTRONIC FILE DIGITALLY SIGNED AND SEALED UNDER RULE 61G15-23.004, F.A.C.

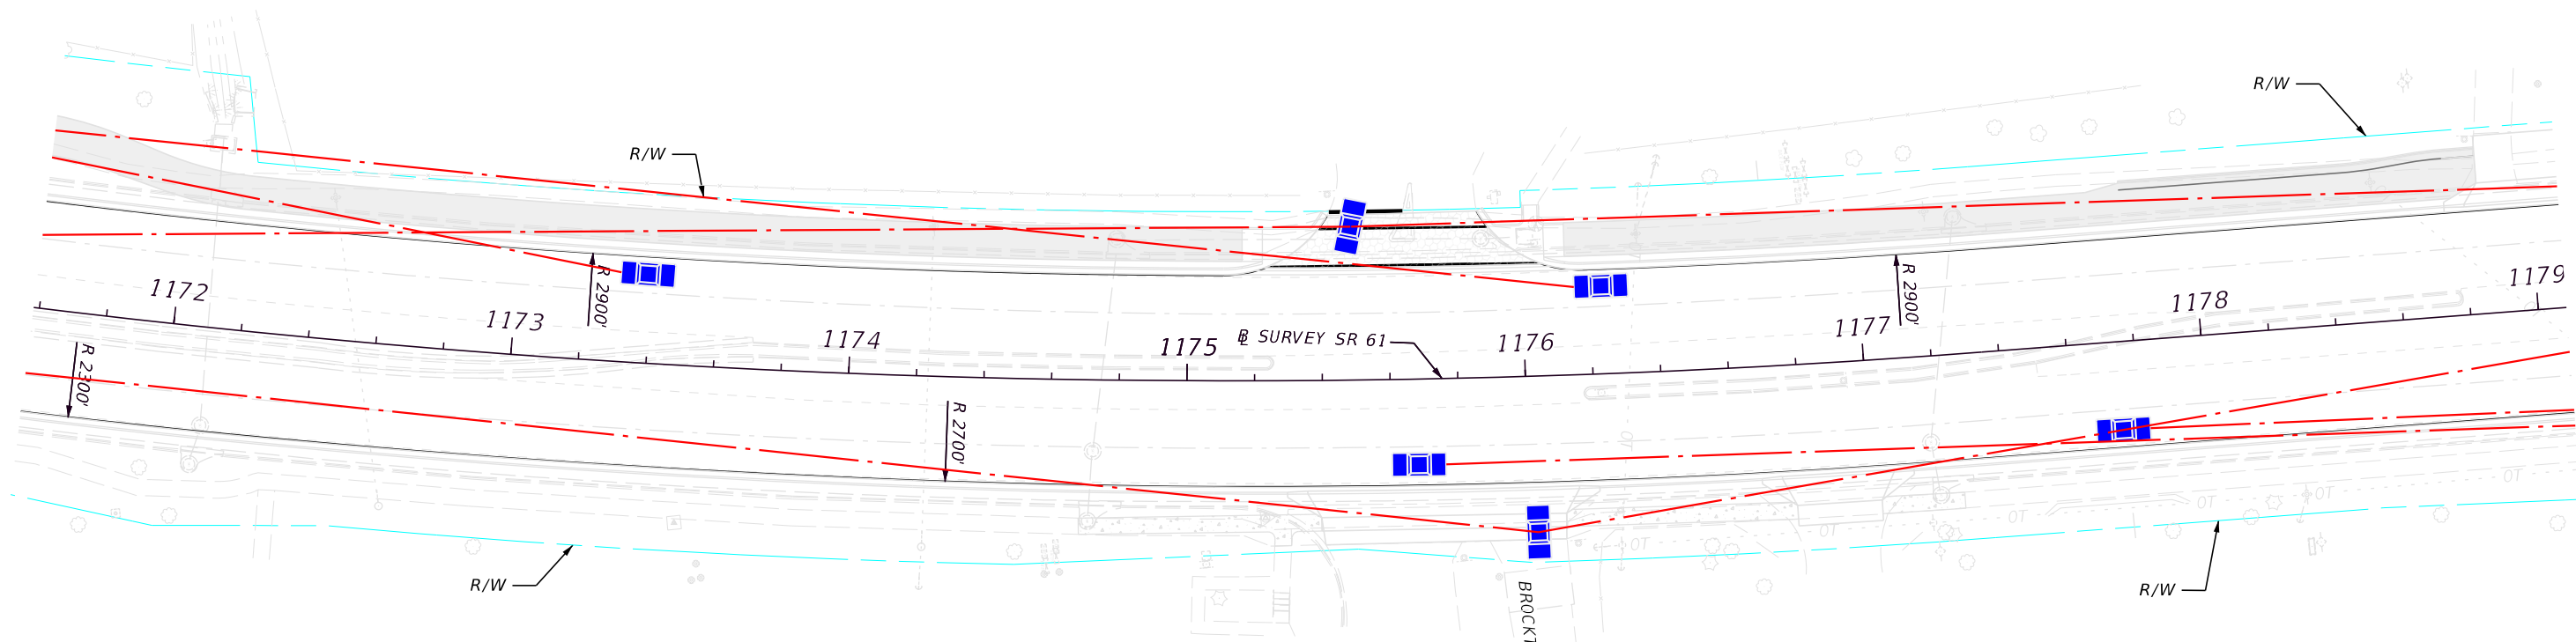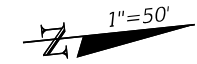

CURVE DATA SR 61 - C11
PI STA. = 1171+83.59
Δ = 22° 05' 09" (LT)
D = 01° 58' 39"
T = 565.48
L = 1,116.92
R = 2,897.54
PC STA. = 1166+18.11
PT STA. = 1177+35.03
e = N/A

Legend



Sight Distance Lines

REVISIONS				ENGINEER OF RECORD		STATE OF FLORIDA DEPARTMENT OF TRANSPORTATION			SIGHT TRIANGLES	SHEET NO.
DATE	DESCRIPTION	DATE	DESCRIPTION	JAMES J. JOHNSON, P.E. LICENSE NUMBER: 62546 MOTT MACDONALD FLORIDA, LLC. 1300 TIMBERLANE ROAD TALLAHASSEE, FLORIDA 32312		ROAD NO.	COUNTY	FINANCIAL PROJECT ID		
						SR 61	LEON	448868-1-52-01		14

5/5/2023 12:52:06 PM loy35891 C:\Worksets\FDOT\44886815201_SR61_Multi_Use_Path\SigningAndMarking\PLANS\PO1_Sight_Triangles.dgn

THE OFFICIAL RECORD OF THIS SHEET IS THE ELECTRONIC FILE DIGITALLY SIGNED AND SEALED UNDER RULE 61G15-23.004, F.A.C.

5/5/2023 12:52:12 PM loy355891
C:\Worksets\FDOT\4488681\5201_SR61_Multi_Use_Path\SigningAndMarking\PLANS\PO1_Sight_Triangles.dgn

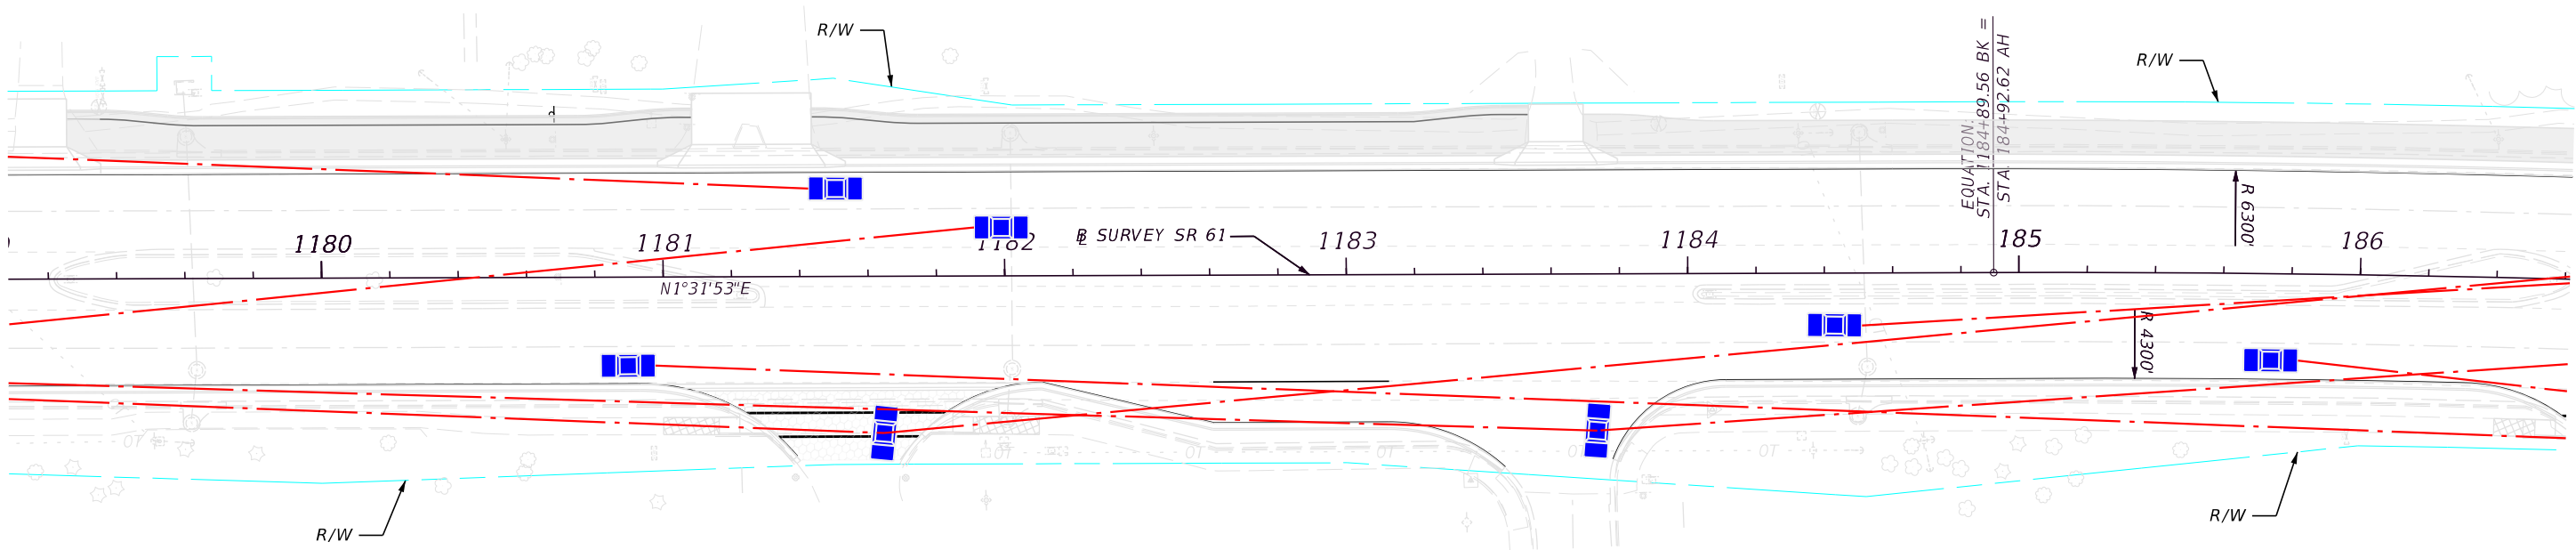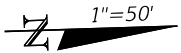

CURVE DATA SR 61 - C12
PI STA. = 193+55.29
 Δ = 17° 25' 56" (RT)
D = 01° 01' 06"
T = 862.67
L = 1,712.01
R = 5,626.98
PC STA. = 184+92.62
PT STA. = 202+04.63
e = N/A



Legend

Sight Distance Lines

REVISIONS				ENGINEER OF RECORD		STATE OF FLORIDA DEPARTMENT OF TRANSPORTATION			SIGHT TRIANGLES	SHEET NO.
DATE	DESCRIPTION	DATE	DESCRIPTION	JAMES J. JOHNSON, P.E. LICENSE NUMBER: 62546 MOTT MACDONALD FLORIDA, LLC. 1300 TIMBERLANE ROAD TALLAHASSEE, FLORIDA 32312		ROAD NO.	COUNTY	FINANCIAL PROJECT ID		
						SR 61	LEON	448868-1-52-01		15

THE OFFICIAL RECORD OF THIS SHEET IS THE ELECTRONIC FILE DIGITALLY SIGNED AND SEALED UNDER RULE 61G15-23.004, F.A.C.

5/5/2023 12:52:17 PM loy35891
C:\Worksets\FDOT\448868\15201_SR61_Multi_Use_Path\SigningAndMarking\PLANS\PO1_Sight_Triangles.dgn

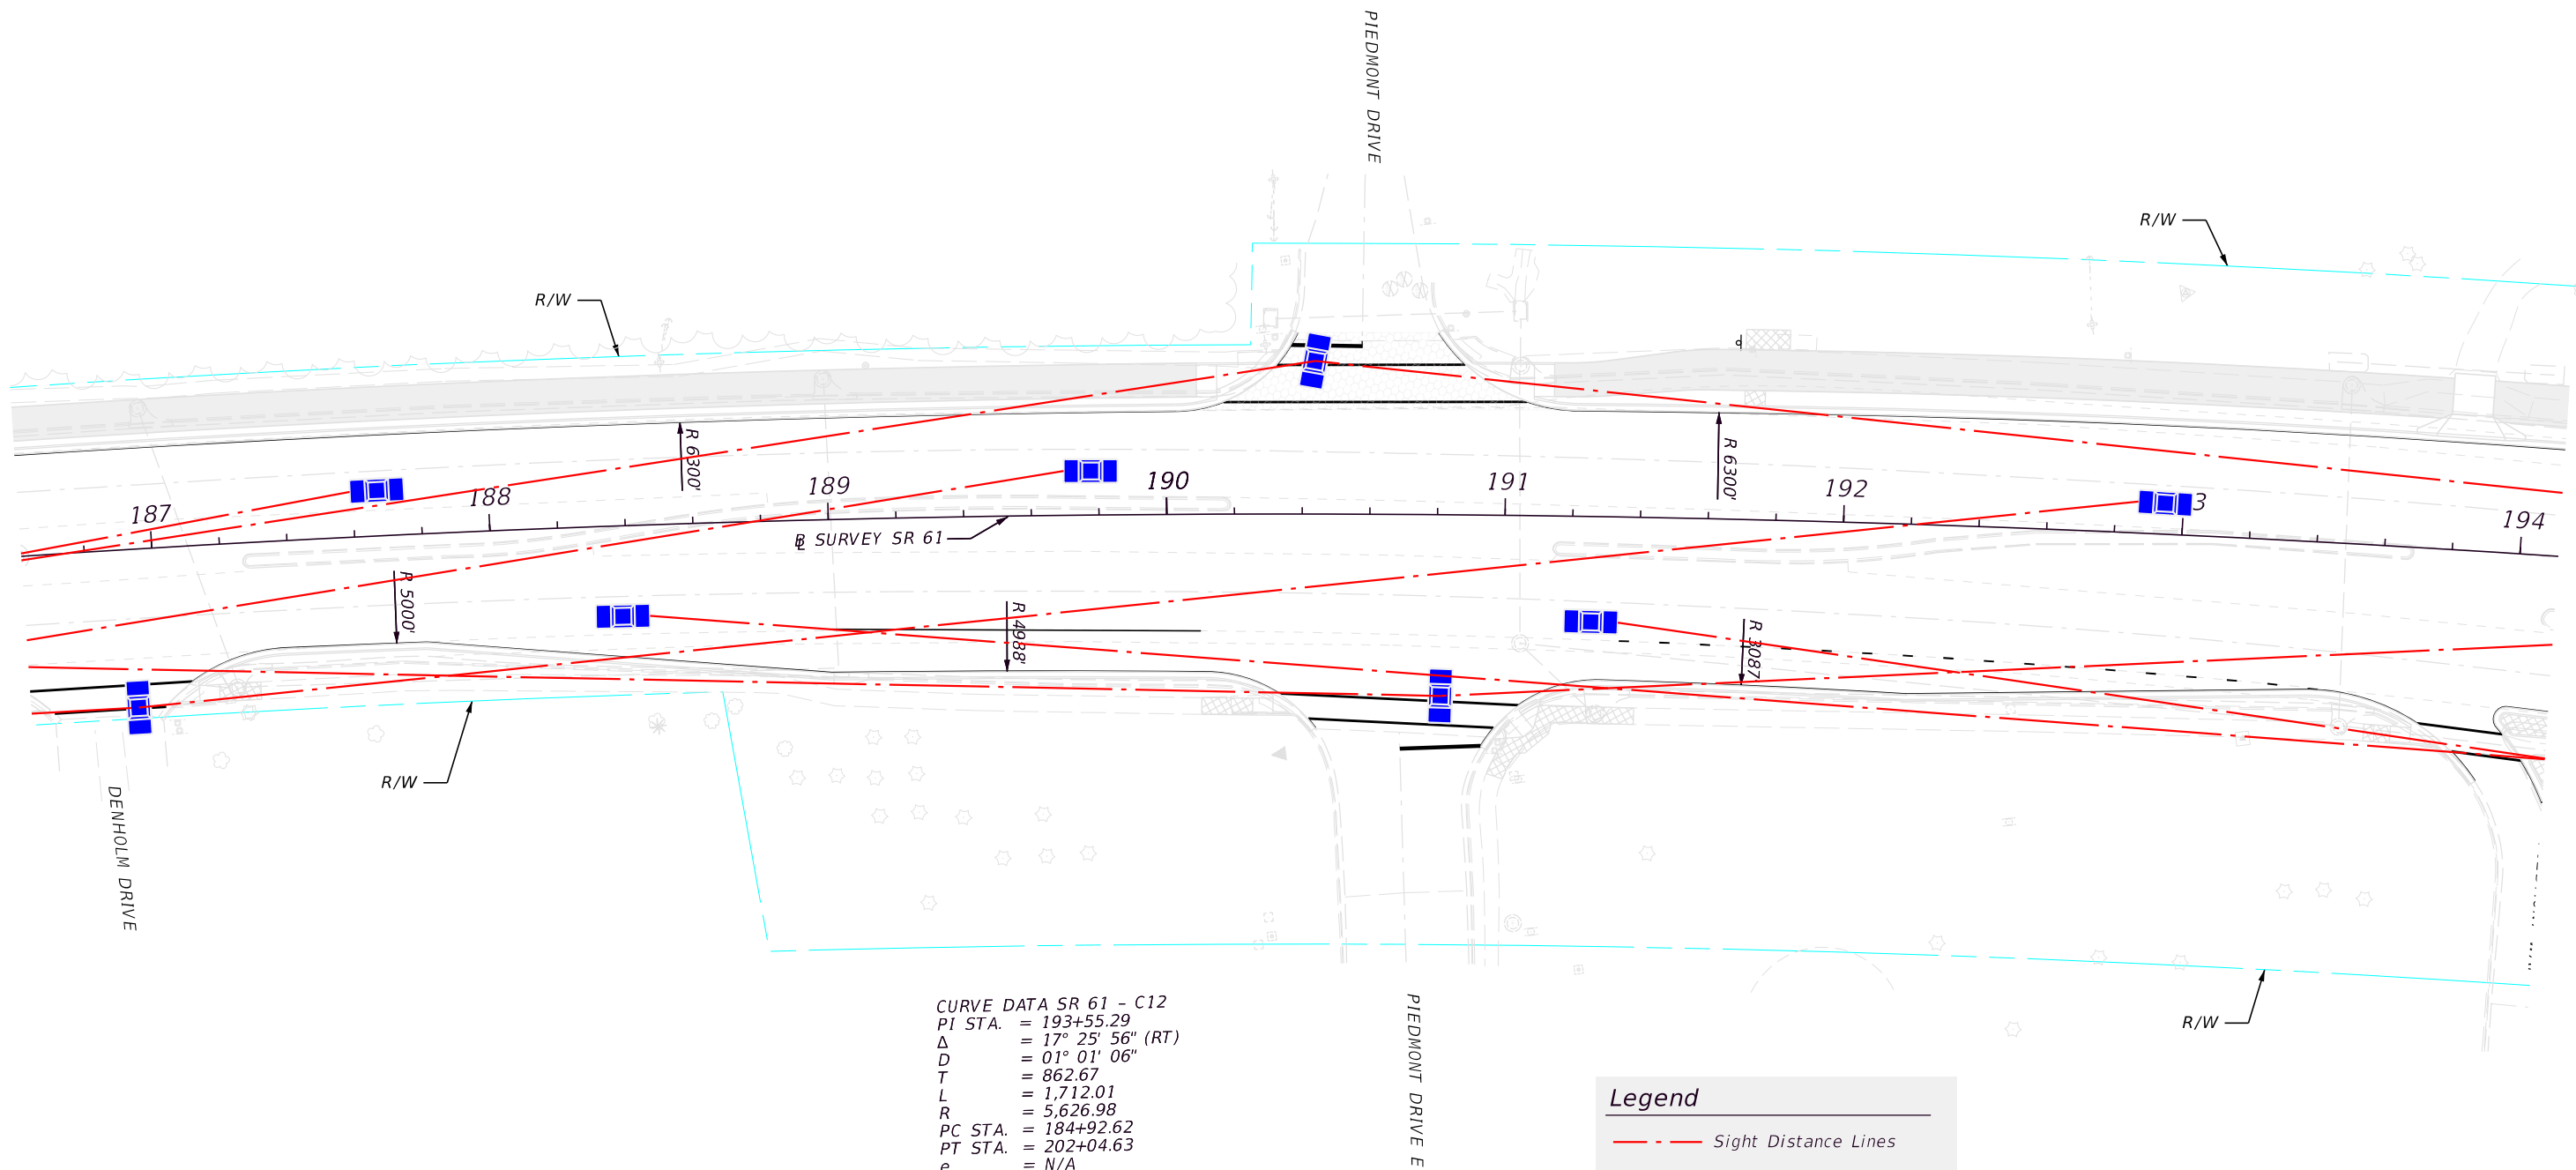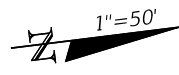

REVISIONS				ENGINEER OF RECORD	STATE OF FLORIDA DEPARTMENT OF TRANSPORTATION			SHEET NO.
DATE	DESCRIPTION	DATE	DESCRIPTION	JAMES J. JOHNSON, P.E. LICENSE NUMBER: 62546 MOTT MACDONALD FLORIDA, LLC. 1300 TIMBERLANE ROAD TALLAHASSEE, FLORIDA 32312	ROAD NO.	COUNTY	FINANCIAL PROJECT ID	
						SR 61	LEON	448868-1-52-01


CURVE DATA SR 61 - C12
PI STA. = 193+55.29
Δ = 17° 25' 56" (RT)
D = 01° 01' 06"
T = 862.67
L = 1,712.01
R = 5,626.98
PC STA. = 184+92.62
PT STA. = 202+04.63
e = N/A

Legend

Sight Distance Lines

THE OFFICIAL RECORD OF THIS SHEET IS THE ELECTRONIC FILE DIGITALLY SIGNED AND SEALED UNDER RULE 61G15-23.004, F.A.C.

5/5/2023 12:52:18 PM Ioy35891
C:\Worksets\FDOT\4488681\5201_SR61_Multi_Use_Path\SigningAndMarking\PLANS\PO1_Sight_Triangles.dgn

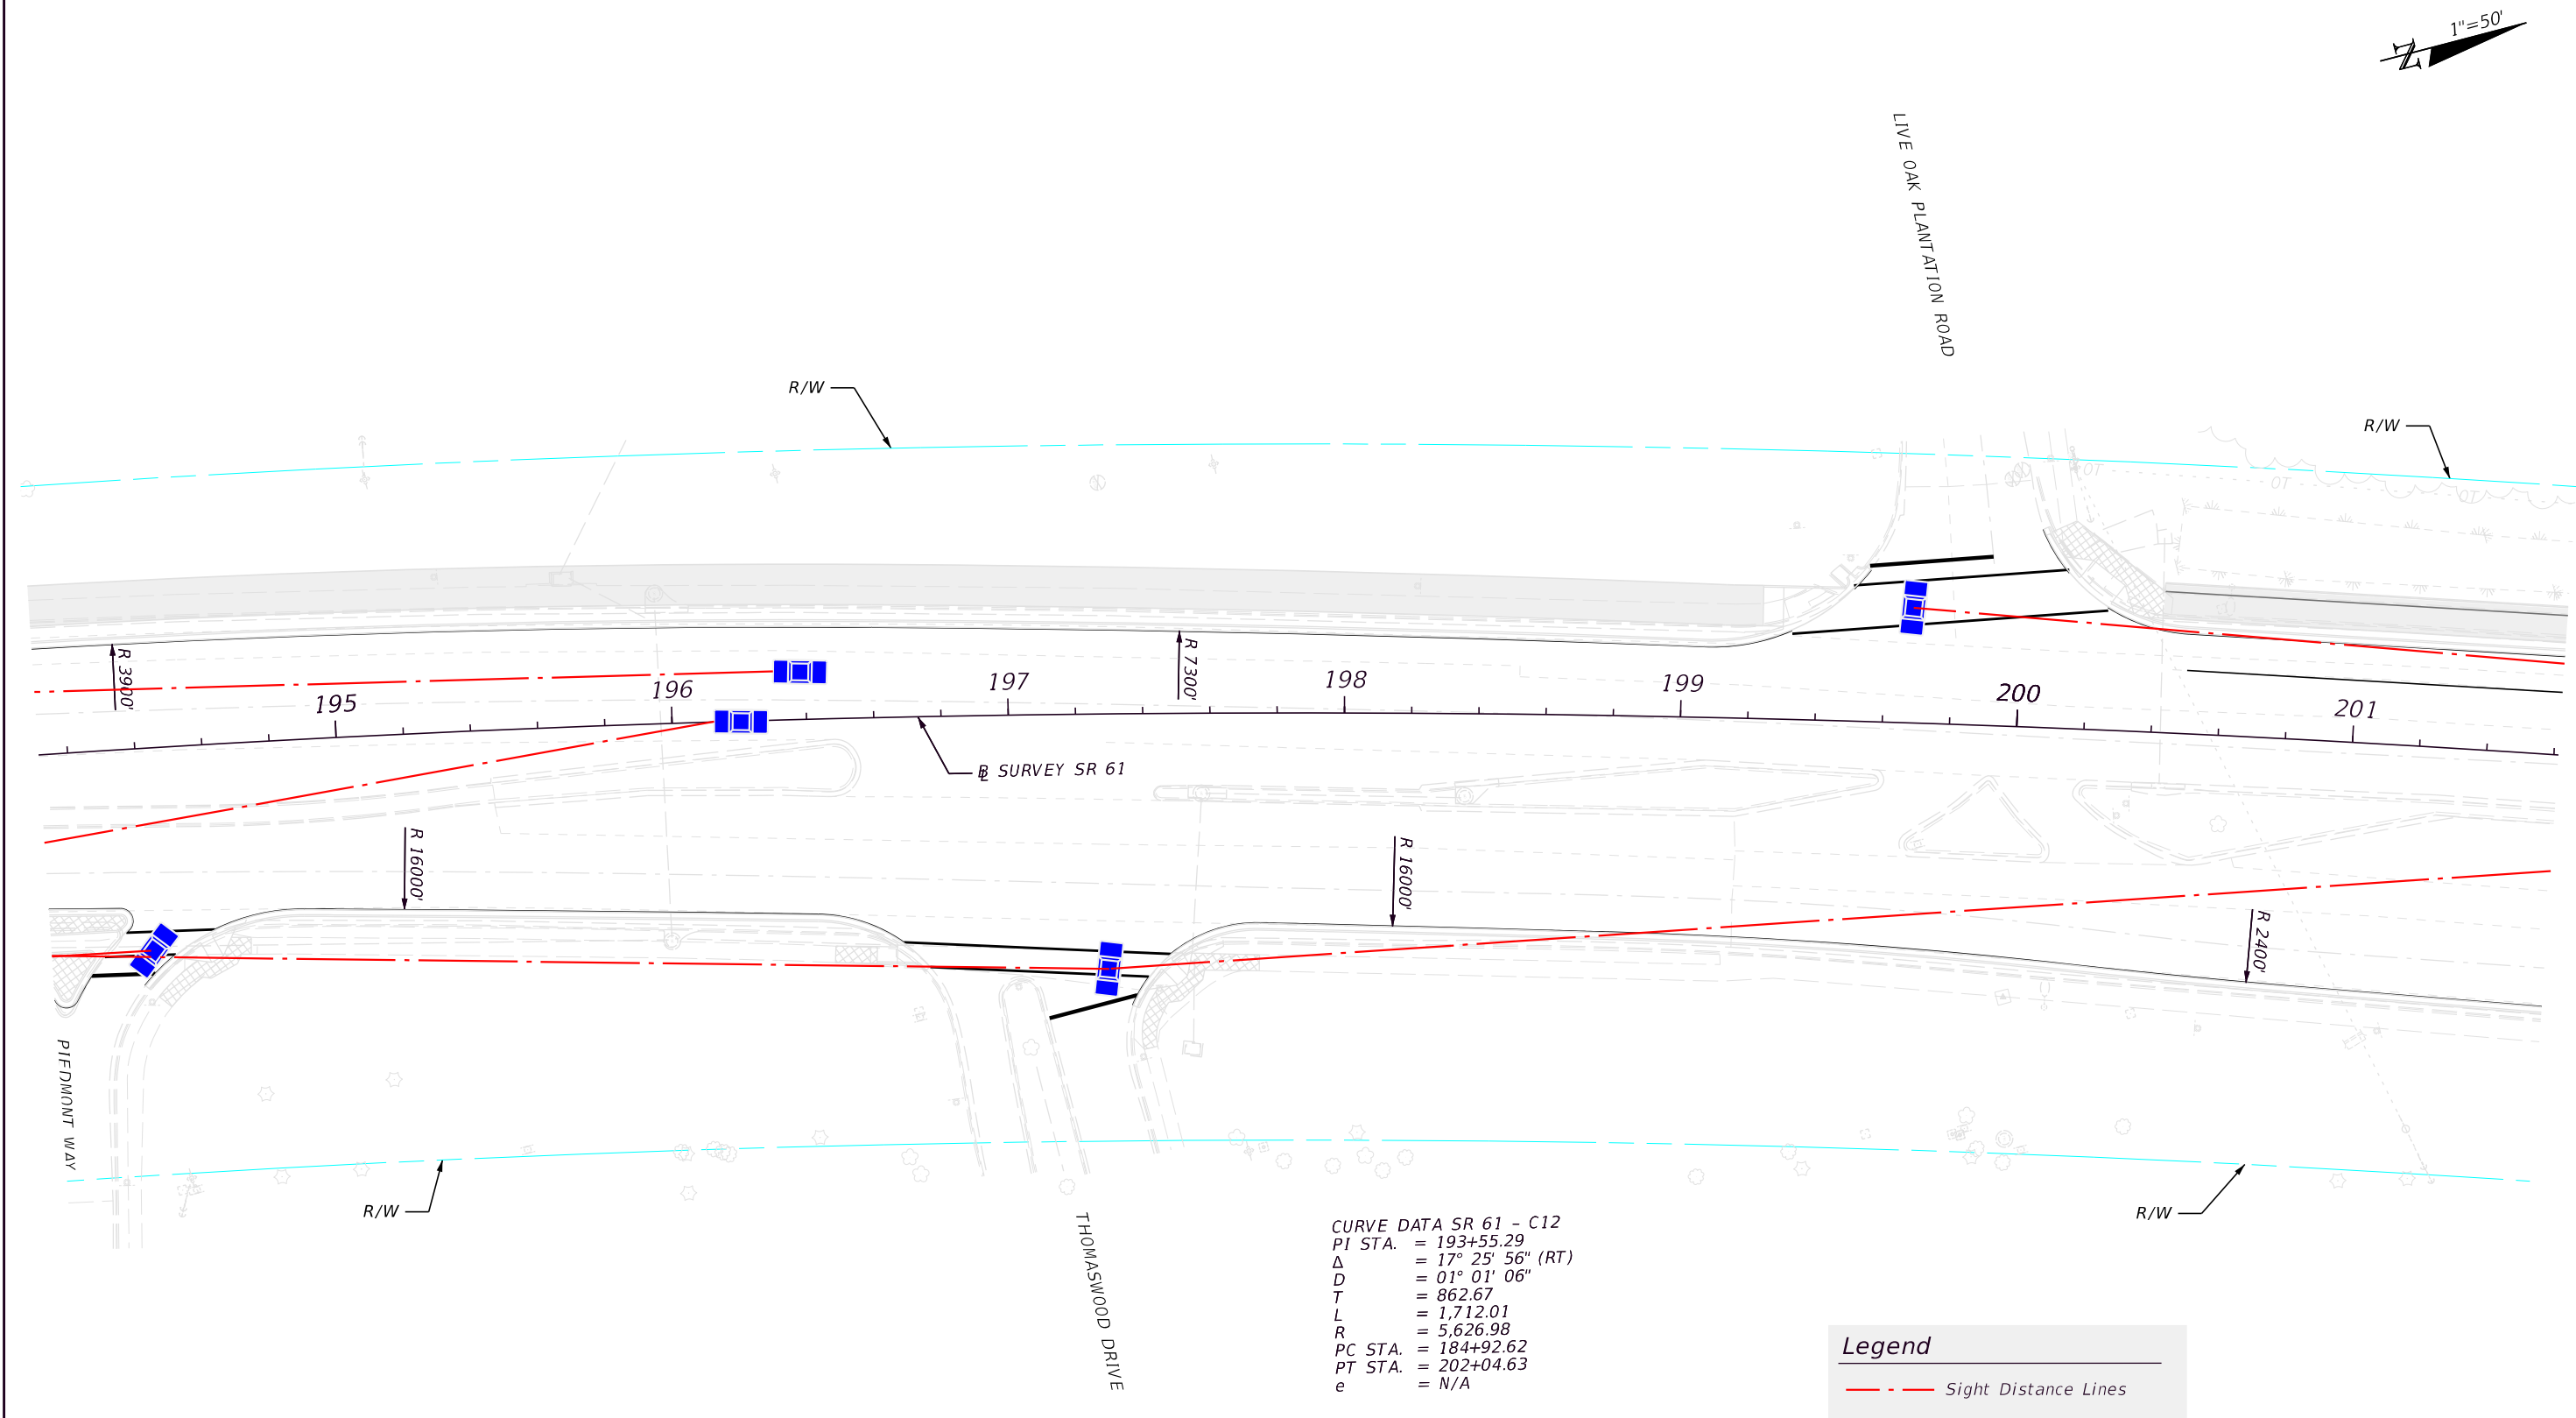


REVISIONS				ENGINEER OF RECORD	STATE OF FLORIDA DEPARTMENT OF TRANSPORTATION			SIGHT TRIANGLES	SHEET NO.
DATE	DESCRIPTION	DATE	DESCRIPTION	JAMES J. JOHNSON, P.E. LICENSE NUMBER: 62546 MOTT MACDONALD FLORIDA, LLC. 1300 TIMBERLANE ROAD TALLAHASSEE, FLORIDA 32312	ROAD NO.	COUNTY	FINANCIAL PROJECT ID		17
					SR 61	LEON	448868-1-52-01		

JAMES J. JOHNSON, P.E.
LICENSE NUMBER: 62546
MOTT MACDONALD FLORIDA, LLC.
1300 TIMBERLANE ROAD
TALLAHASSEE, FLORIDA 32312

THE OFFICIAL RECORD OF THIS SHEET IS THE ELECTRONIC FILE DIGITALLY SIGNED AND SEALED UNDER RULE 61G15-23.004, F.A.C.

5/5/2023 12:52:23 PM Ioy355891
C:\Worksets\FDOT\44886815201_SR61_Multi_Use_Path\SigningAndMarking\PLANS\PO1_Sight_Triangles.dgn

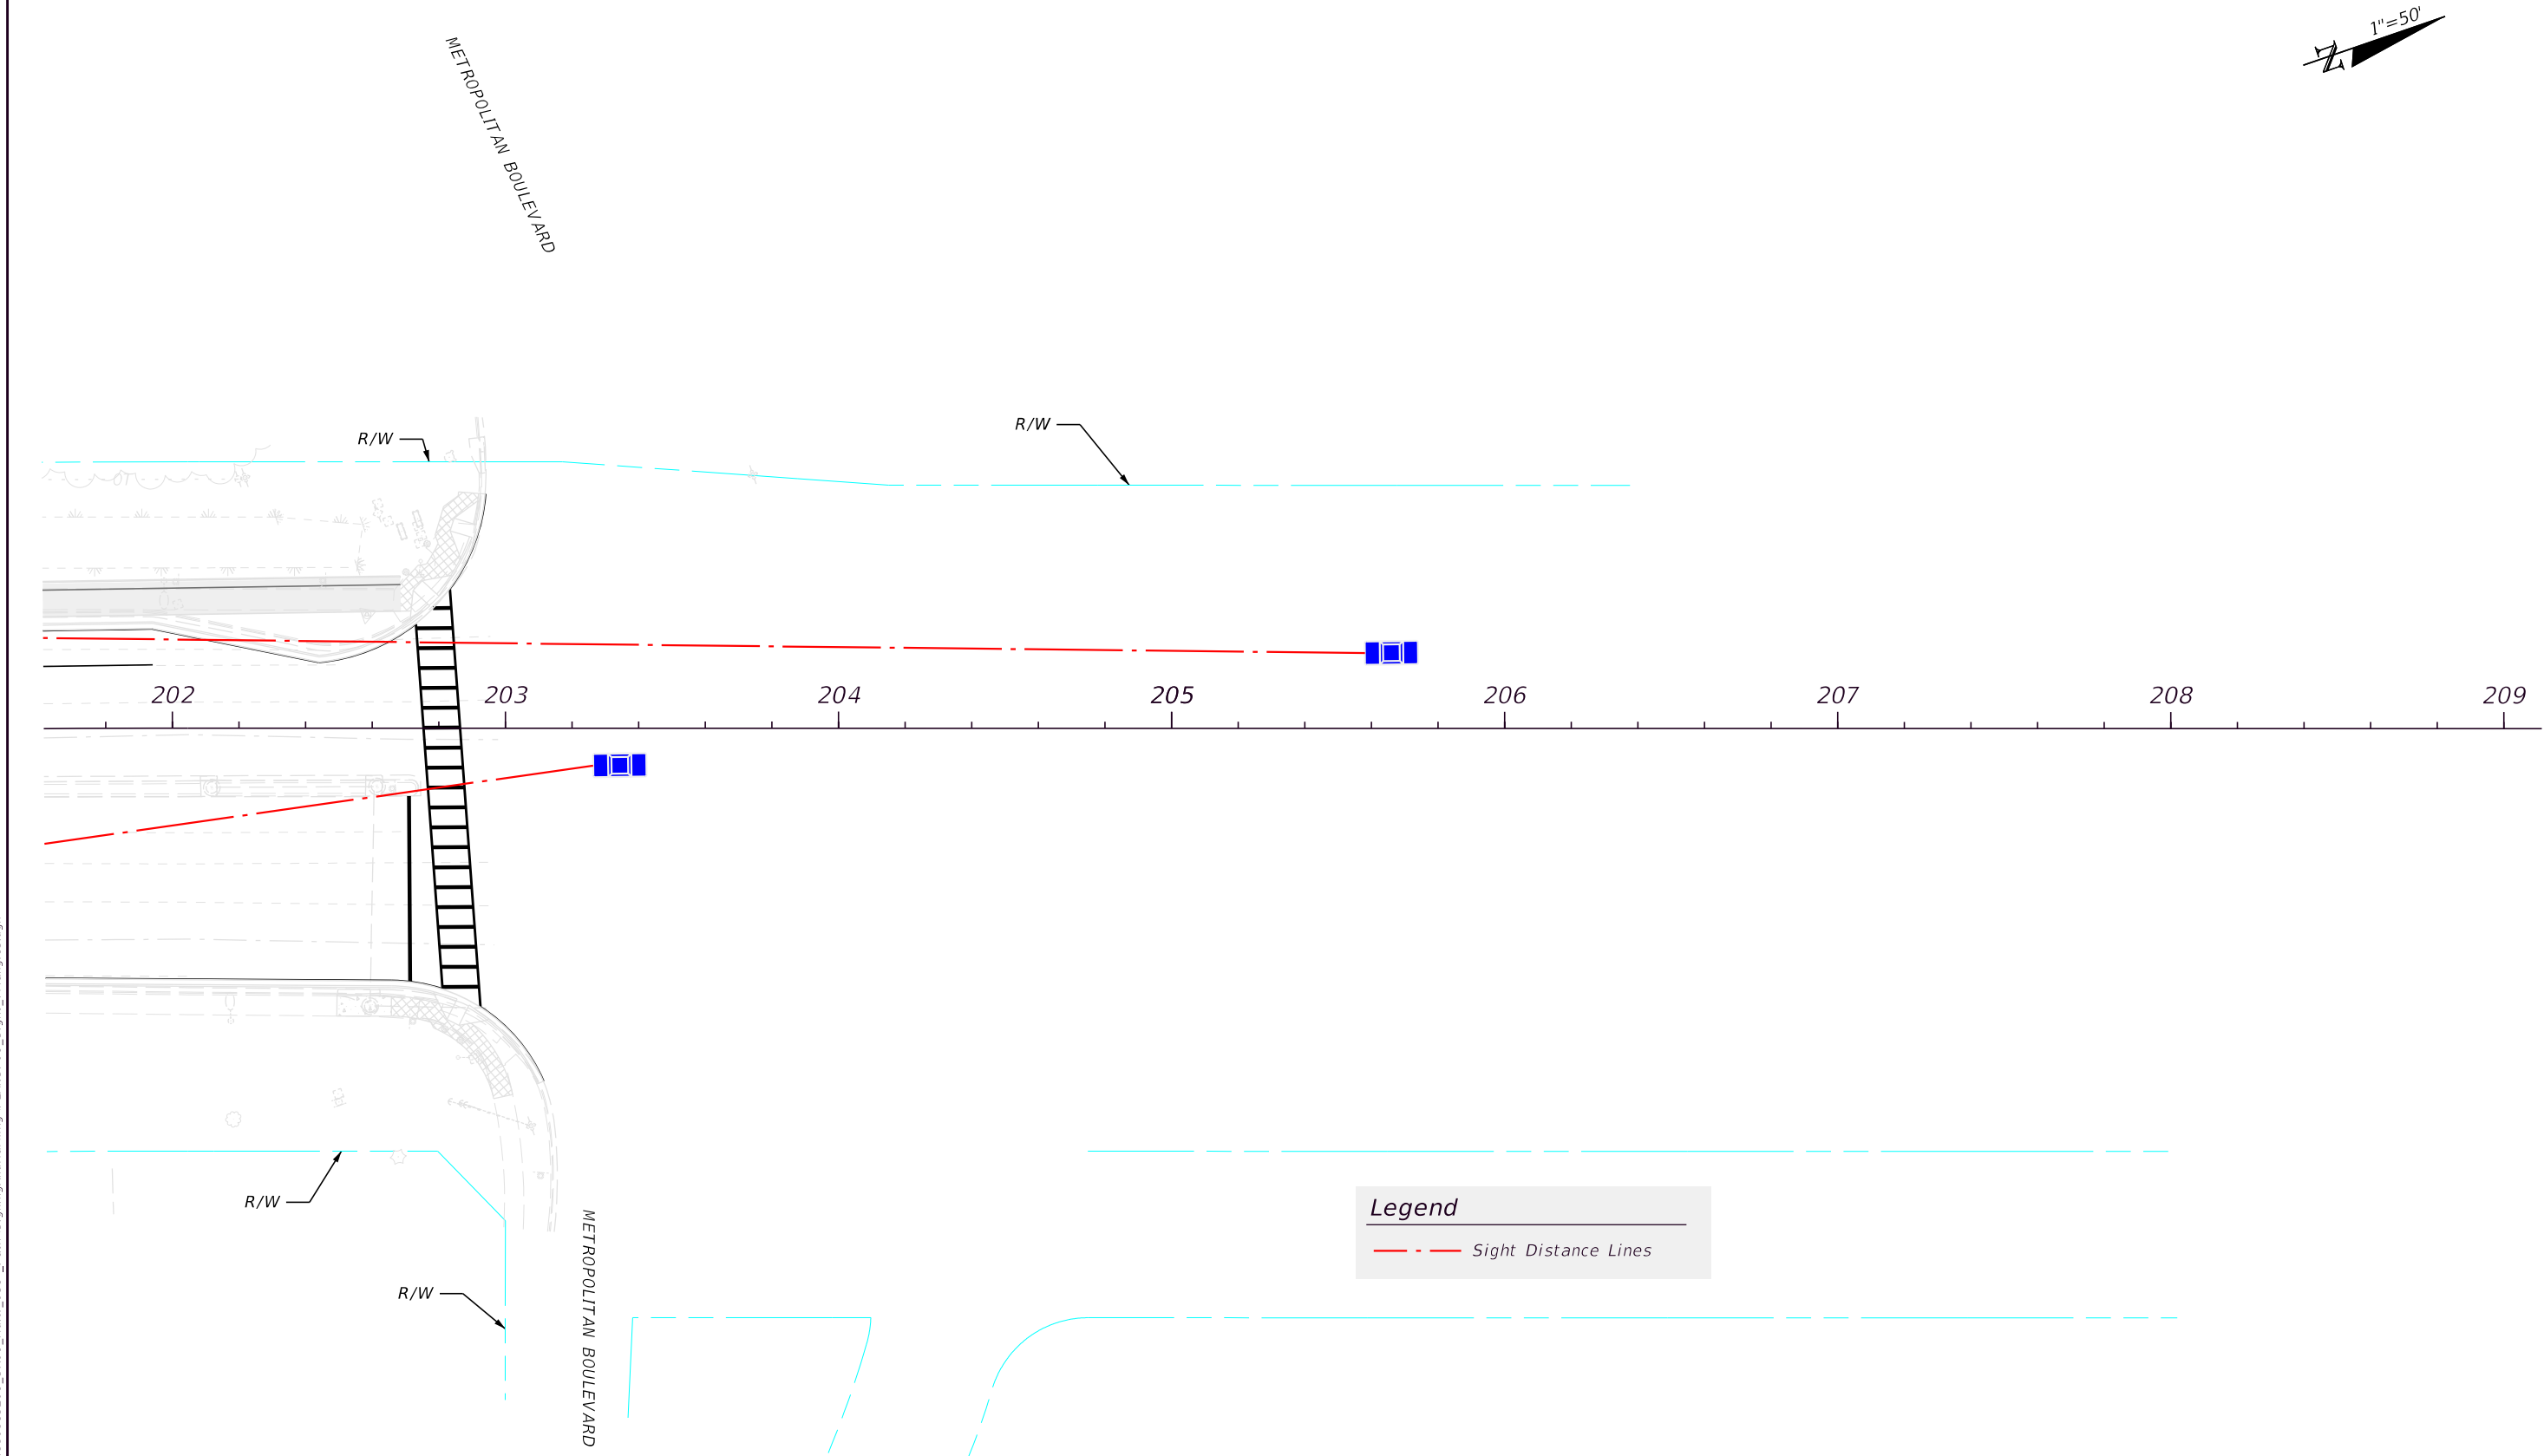

REVISIONS				ENGINEER OF RECORD	STATE OF FLORIDA DEPARTMENT OF TRANSPORTATION			SIGHT TRIANGLES	SHEET NO.
DATE	DESCRIPTION	DATE	DESCRIPTION	JAMES J. JOHNSON, P.E. LICENSE NUMBER: 62546 MOTT MACDONALD FLORIDA, LLC. 1300 TIMBERLANE ROAD TALLAHASSEE, FLORIDA 32312	ROAD NO.	COUNTY	FINANCIAL PROJECT ID		18
					SR 61	LEON	448868-1-52-01		

THE OFFICIAL RECORD OF THIS SHEET IS THE ELECTRONIC FILE DIGITALLY SIGNED AND SEALED UNDER RULE 61G15-23.004, F.A.C.