

4/20/2023 8:41:06 PM C:\user\str103\99\appdata\local\projectwise\workdir\not-use-pw-13\dwg41209-KEY.SP01.dgn

CONTRACT PLANS COMPONENTS

ROADWAY PLANS
SIGNING AND PAVEMENT MARKING PLANS
SIGNALIZATION PLANS

INDEX OF SIGNING AND
PAVEMENT MARKING PLANS

SHEET NO.	SHEET DESCRIPTION
S-1	KEY SHEET
S-2 - S-19	SIGNING AND PAVEMENT MARKING PLANS

GOVERNING STANDARD PLANS:

Florida Department of Transportation, FY2023-24 Standard Plans for Road and Bridge Construction and applicable Interim Revisions (IRs).

Standard Plans for Road Construction and associated IRs are available at the following website: <http://www.fdot.gov/design/standardplans>

APPLICABLE IRs: IR - -


GOVERNING STANDARD SPECIFICATIONS:

Florida Department of Transportation, FY 2023-24 Standard Specifications for Road and Bridge Construction at the following website: <http://www.fdot.gov/programmanagement/Implemented/SpecBooks>


STATE OF FLORIDA
DEPARTMENT OF TRANSPORTATION
SIGNING AND PAVEMENT MARKING PLANS

FINANCIAL PROJECT ID 448868-1-52-01
LEON COUNTY (55050)
STATE ROAD NO. SR 61 (THOMASVILLE RD.)
MULTI-USE PATH FROM BETTON RD. TO METROPOLITAN BLVD.

PROJECT LOCATION URL: <https://tinyurl.com/2t6hwkxy>
PROJECT LIMITS: BEGIN MP 1.749 - END MP 4.158
EXCEPTIONS: NONE
BRIDGE LIMITS: NONE
RAILROAD CROSSING: NONE

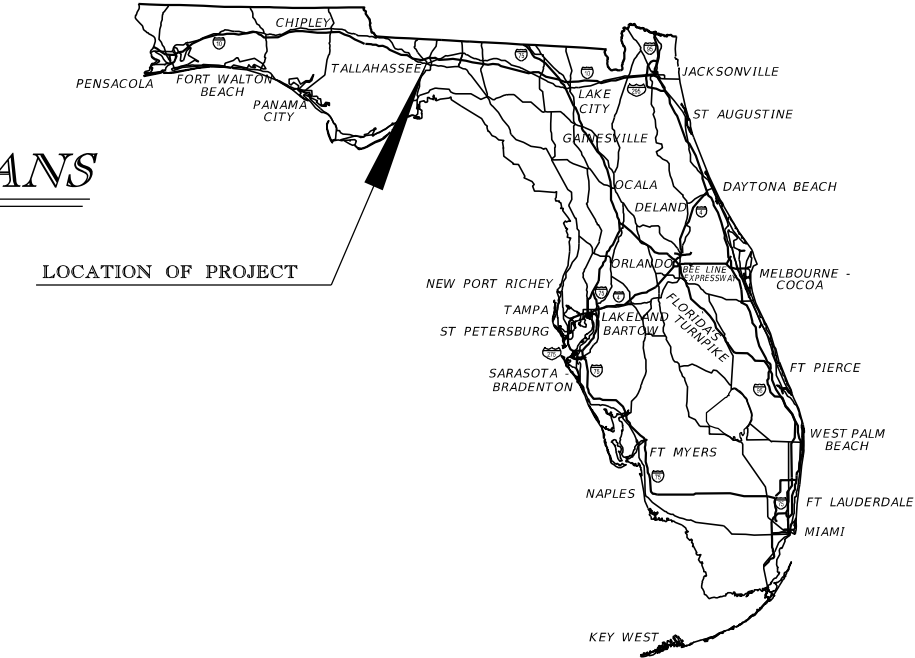

LOCATION OF PROJECT

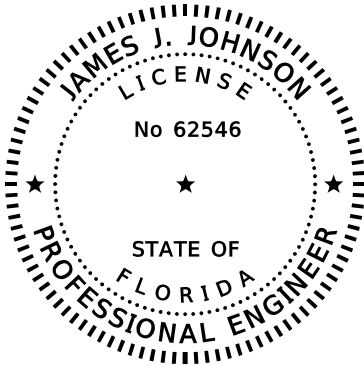

THIS ITEM HAS BEEN DIGITALLY
SIGNED AND SEALED BY:

ON THE DATE ADJACENT TO THE SEAL

PRINTED COPIES OF THIS DOCUMENT ARE
NOT CONSIDERED SIGNED AND SEALED.
THE SIGNATURE MUST BE VERIFIED
ON ANY ELECTRONIC COPIES.

THE ABOVE NAMED PROFESSIONAL IS
RESPONSIBLE FOR THE FOLLOWING SHEETS
IN ACCORDANCE WITH RULE 61G15-23.004, F.A.C.

SIGNING AND PAVEMENT
MARKING PLANS
ENGINEER OF RECORD:

JAMES J. JOHNSON, P.E.
P.E. LICENSE NUMBER 62546
MOTT MACDONALD FLORIDA LLC.
1300 TIMBERLANE ROAD
TALLAHASSEE, FLORIDA 32312
(850) 688-9166
CONTRACT NO.: CAB46
VENDOR NO.: 59-1294824

FDOT PROJECT MANAGER:


BILL HOWELL, P.E. (MOFFATT & NICHOL)
(850) 849-3972

Preliminary, Subject to Change
Phase II Submittal, April 21, 2023

CONSTRUCTION CONTRACT NO.	FISCAL YEAR	SHEET NO.
	23	S-1

THE OFFICIAL RECORD OF THIS SHEET IS THE ELECTRONIC FILE DIGITALLY SIGNED AND SEALED UNDER RULE 61G15-23.004, F.A.C.

4/20/2023 8:42:45 PM SHU66190
c:\users\stf103499\appdata\local\project\work\kplr\not-use-pw-13\adms41209\PLANS\PO1.dgn

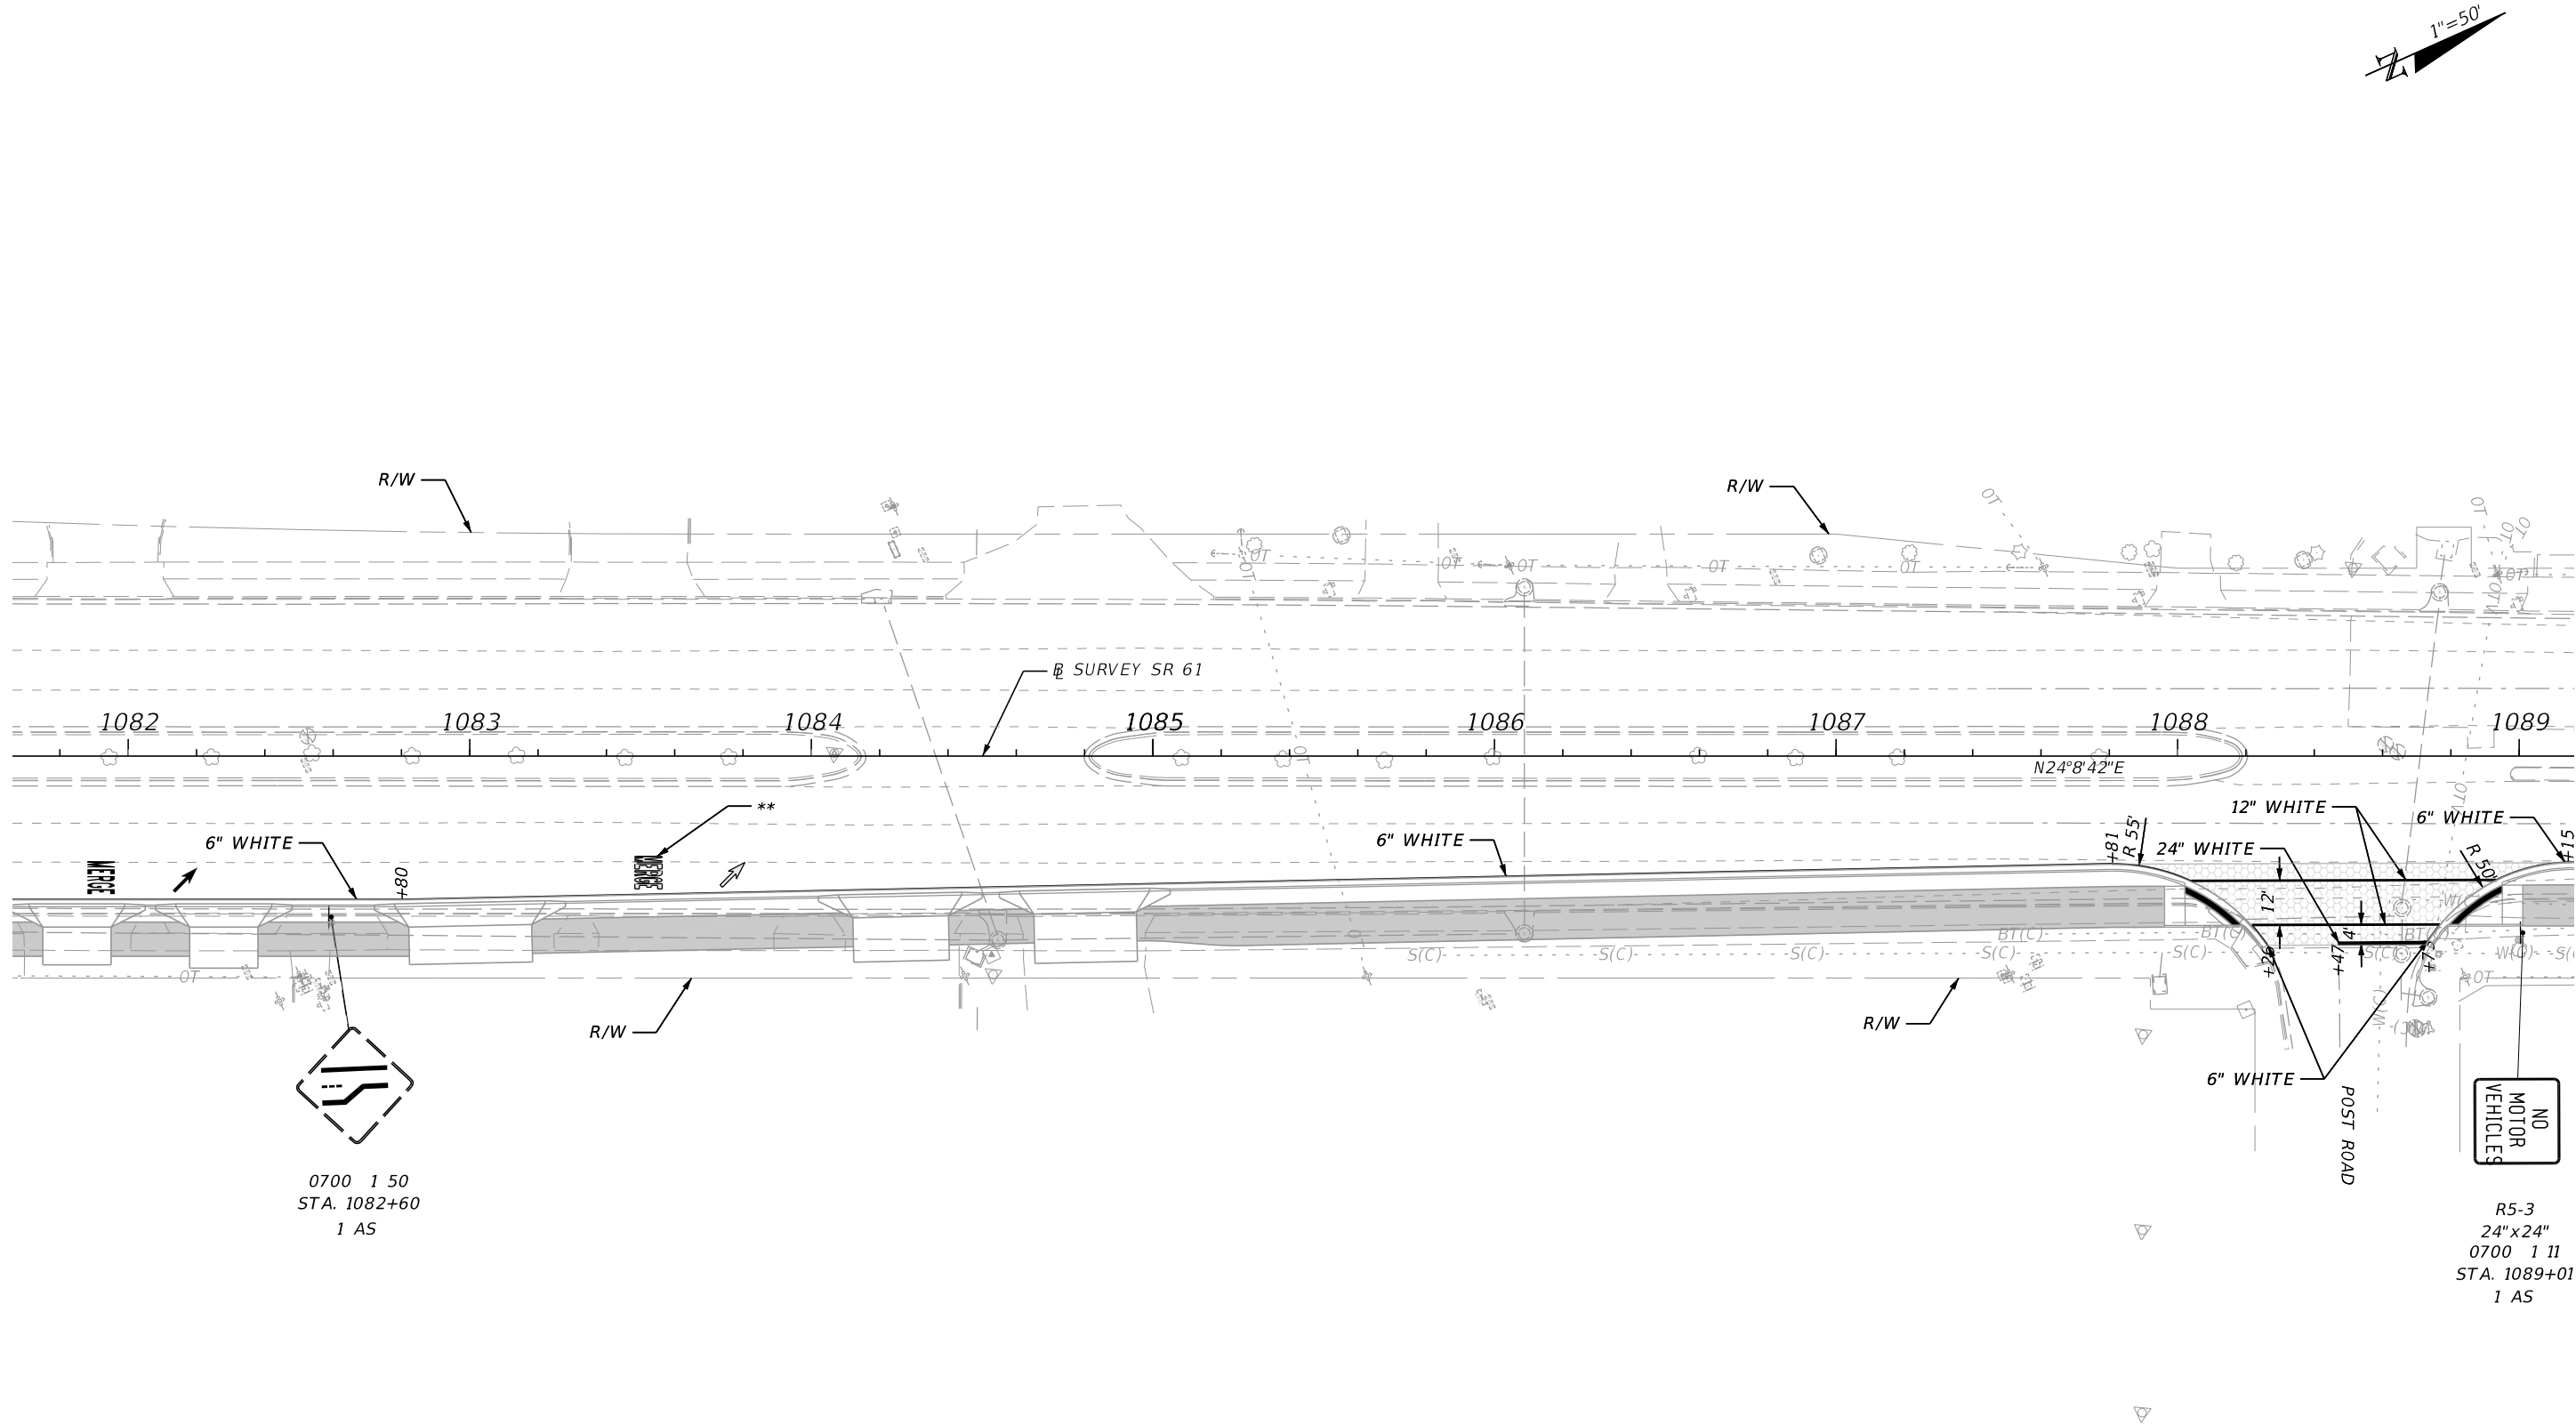


** REMOVE EXISTING CONFLICTING

THERMOPLASTIC MARKINGS		REVISIONS		ENGINEER OF RECORD	STATE OF FLORIDA DEPARTMENT OF TRANSPORTATION			SHEET NO.
DATE	DESCRIPTION	DATE	DESCRIPTION		ROAD NO.	COUNTY	FINANCIAL PROJECT ID	
			Preliminary, Subject to Change Phase II Submittal, April 21, 2023	JAMES J. JOHNSON, P.E. LICENSE NUMBER: 62546 MOTT MACDONALD FLORIDA, LLC. 1300 TIMBERLANE ROAD TALLAHASSEE, FLORIDA 32312	SR 61	LEON	448868-1-52-01	S-3

SIGNING AND PAVEMENT
MARKING PLANS

THE OFFICIAL RECORD OF THIS SHEET IS THE ELECTRONIC FILE DIGITALLY SIGNED AND SEALED UNDER RULE 61G15-23.004, F.A.C.

4/20/2023 8:42:51 PM SHU66190
c:\users\stf103499\appdata\local\projectwise\workdir\nat-use-pw-13\adms41209\PLANS\PO1.dgn

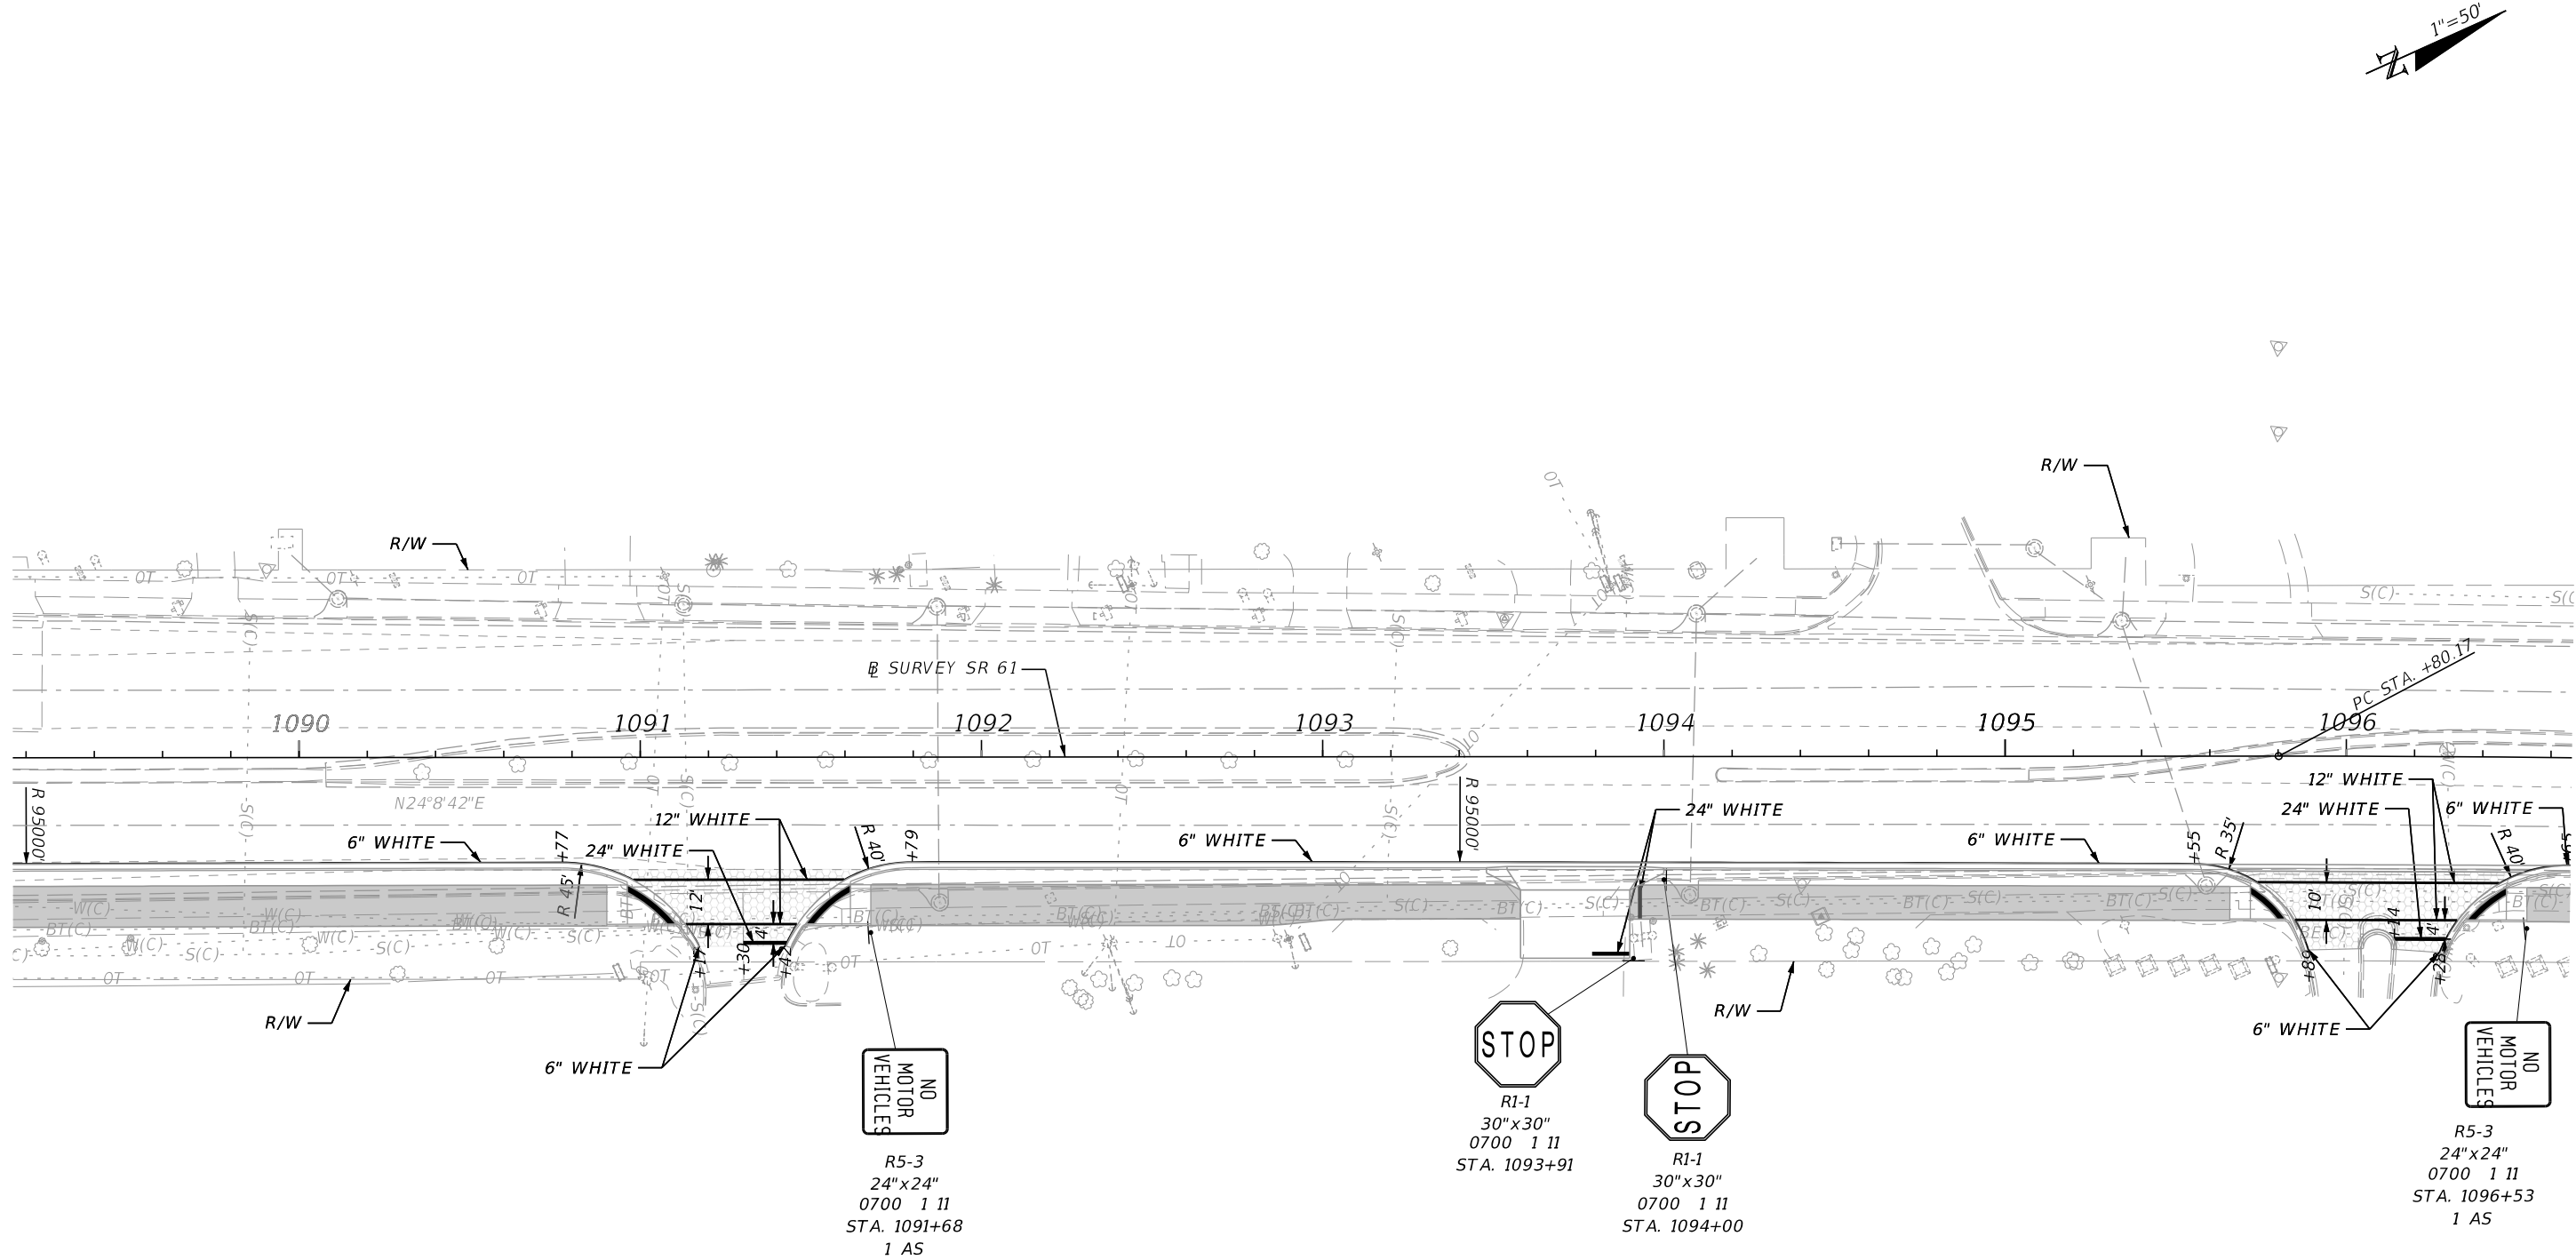

REVISIONS			
DATE	DESCRIPTION	DATE	DESCRIPTION
			Preliminary, Subject to Change Phase II Submittal, April 21, 2023


ENGINEER OF RECORD
JAMES J. JOHNSON, P.E.
LICENSE NUMBER: 62546
MOTT MACDONALD FLORIDA, LLC.
1300 TIMBERLANE ROAD
TALLAHASSEE, FLORIDA 32312

STATE OF FLORIDA DEPARTMENT OF TRANSPORTATION		
ROAD NO.	COUNTY	FINANCIAL PROJECT ID
SR 61	LEON	448868-1-52-01

SIGNING AND PAVEMENT MARKING PLANS	
SHEET NO.	
S-4	

THE OFFICIAL RECORD OF THIS SHEET IS THE ELECTRONIC FILE DIGITALLY SIGNED AND SEALED UNDER RULE 61G15-23.004, F.A.C.

4/20/2023 8:42:58 PM SHU66190
c:\users\stf103499\appdata\local\project\wise\workdir\not-use-pw-13\adms41209\PLANS\PO1.dgn

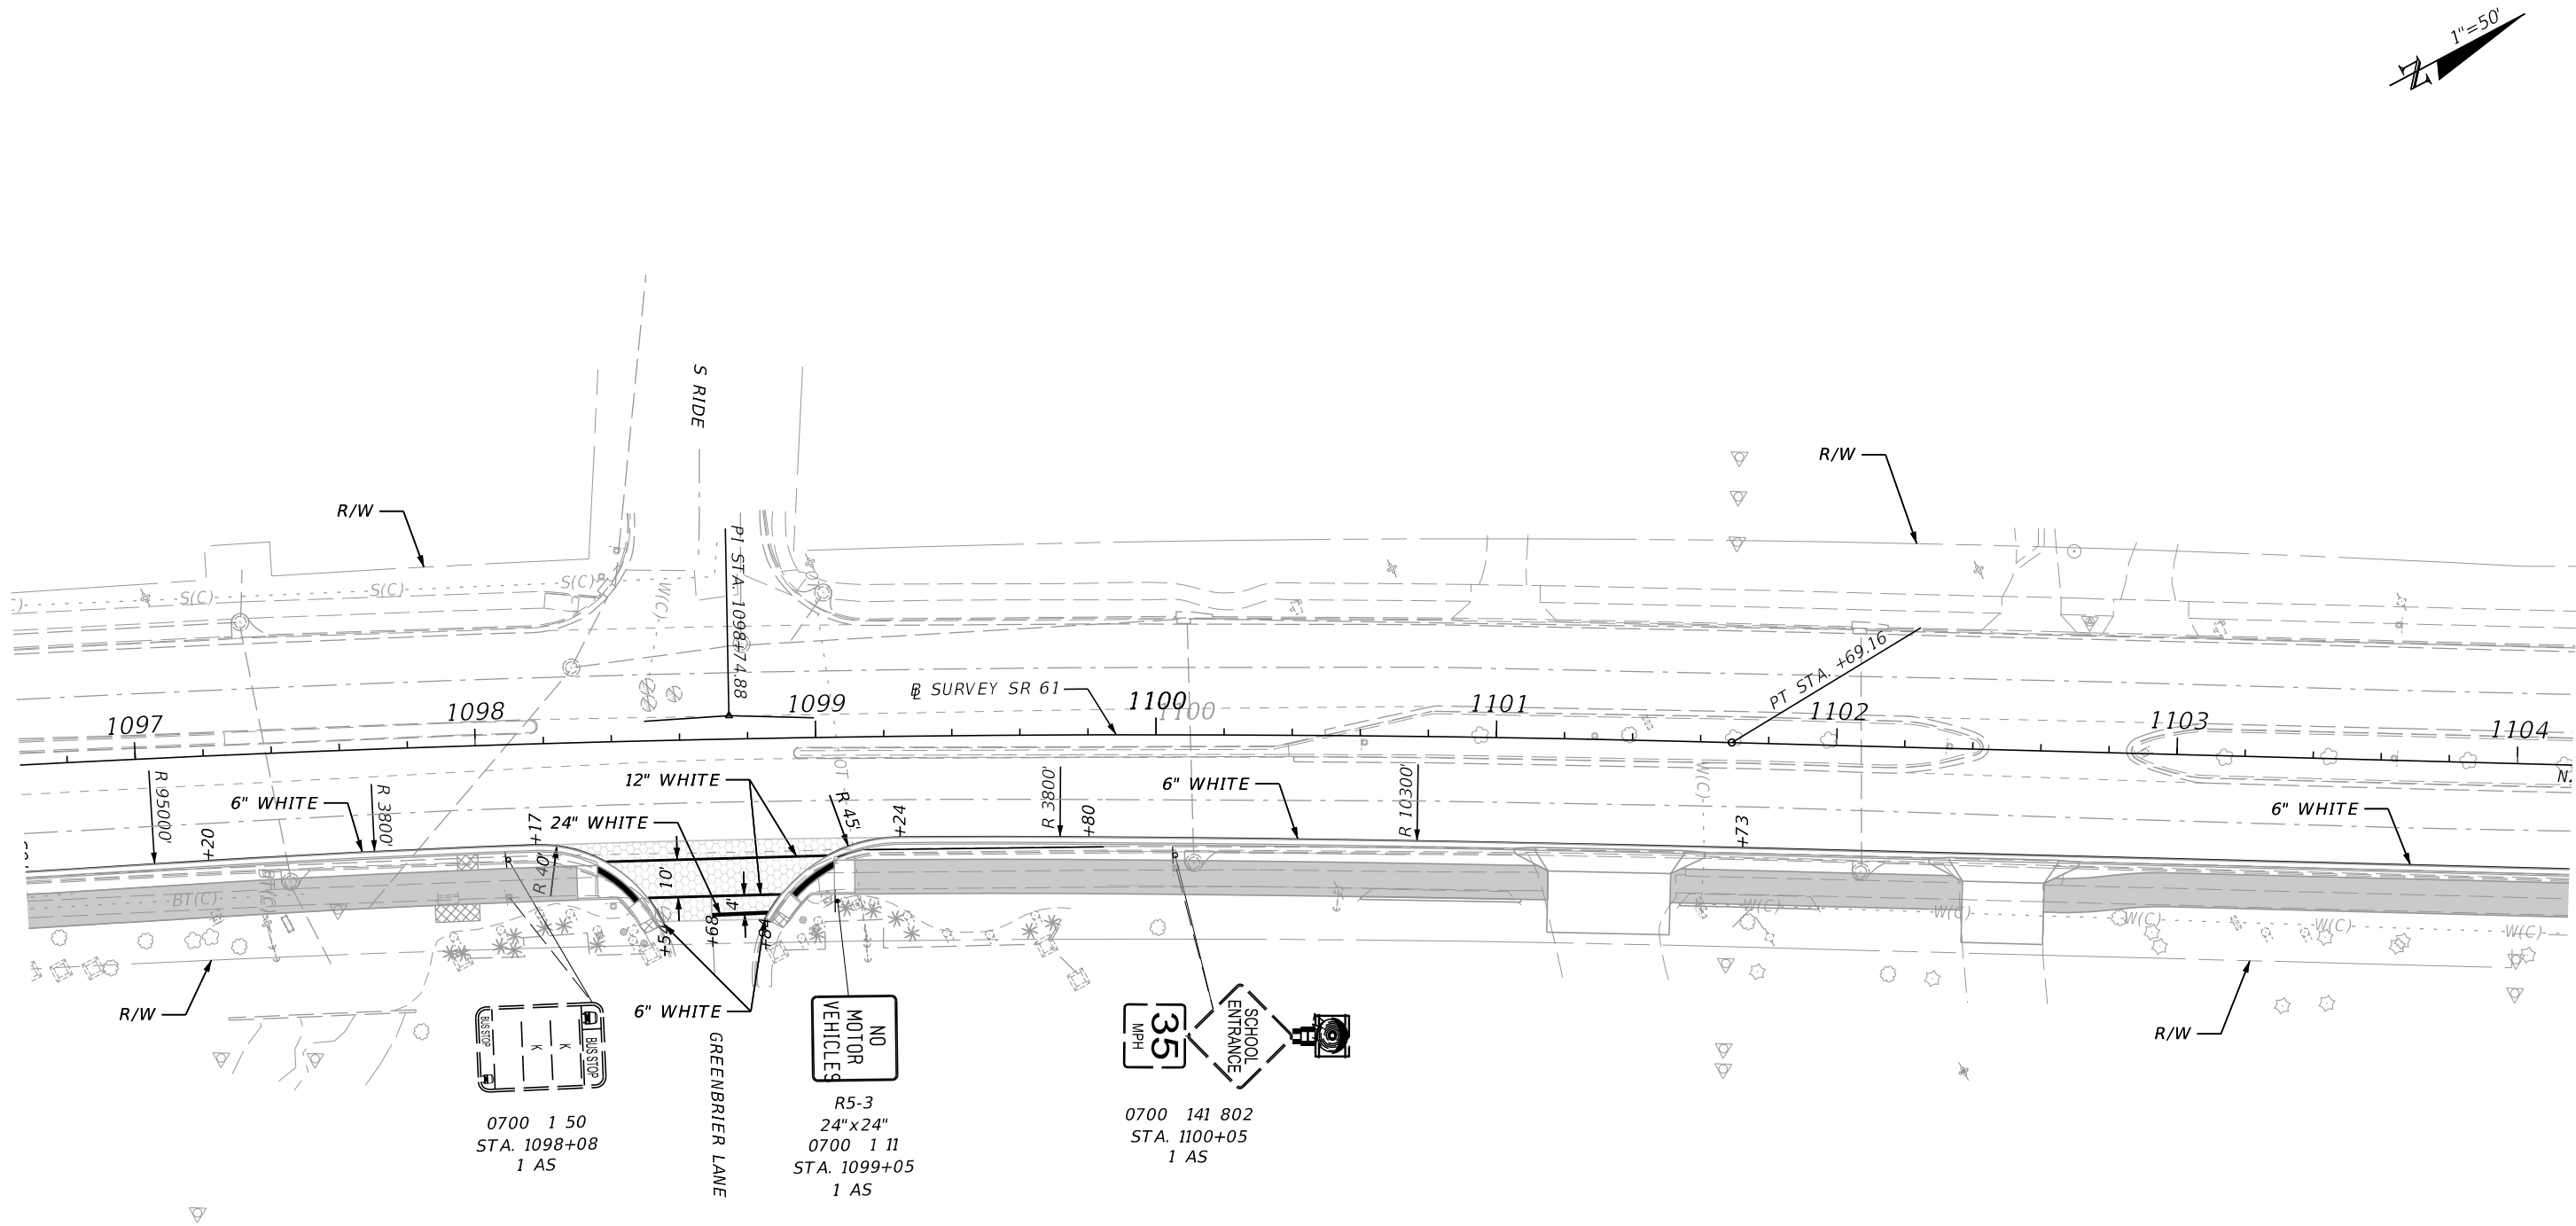


CURVE DATA SR 61 - C2
PI STA. = 1098+74.88
 Δ = 05° 21' 51" (RT)
D = 00° 54' 39"
T = 294.71
L = 588.99
R = 6,291.03
PC STA. = 1095+80.17
PT STA. = 1101+69.16
e = N/A

REVISIONS				ENGINEER OF RECORD	STATE OF FLORIDA DEPARTMENT OF TRANSPORTATION			SHEET NO.
DATE	DESCRIPTION	DATE	DESCRIPTION		ROAD NO.	COUNTY	FINANCIAL PROJECT ID	
			Preliminary, Subject to Change Phase II Submittal, April 21, 2023		SR 61	LEON	448868-1-52-01	
				JAMES J. JOHNSON, P.E. LICENSE NUMBER: 62546 MOTT MACDONALD FLORIDA, LLC. 1300 TIMBERLANE ROAD TALLAHASSEE, FLORIDA 32312	SIGNING AND PAVEMENT MARKING PLANS			S-5

THE OFFICIAL RECORD OF THIS SHEET IS THE ELECTRONIC FILE DIGITALLY SIGNED AND SEALED UNDER RULE 61G15-23.004, F.A.C.

4/20/2023 8:43:03 PM SHU66190 c:\users\str103499\appdata\local\project\wise\workdir\not-use-pw-13\adms41209\PLANS\PO1.dgn

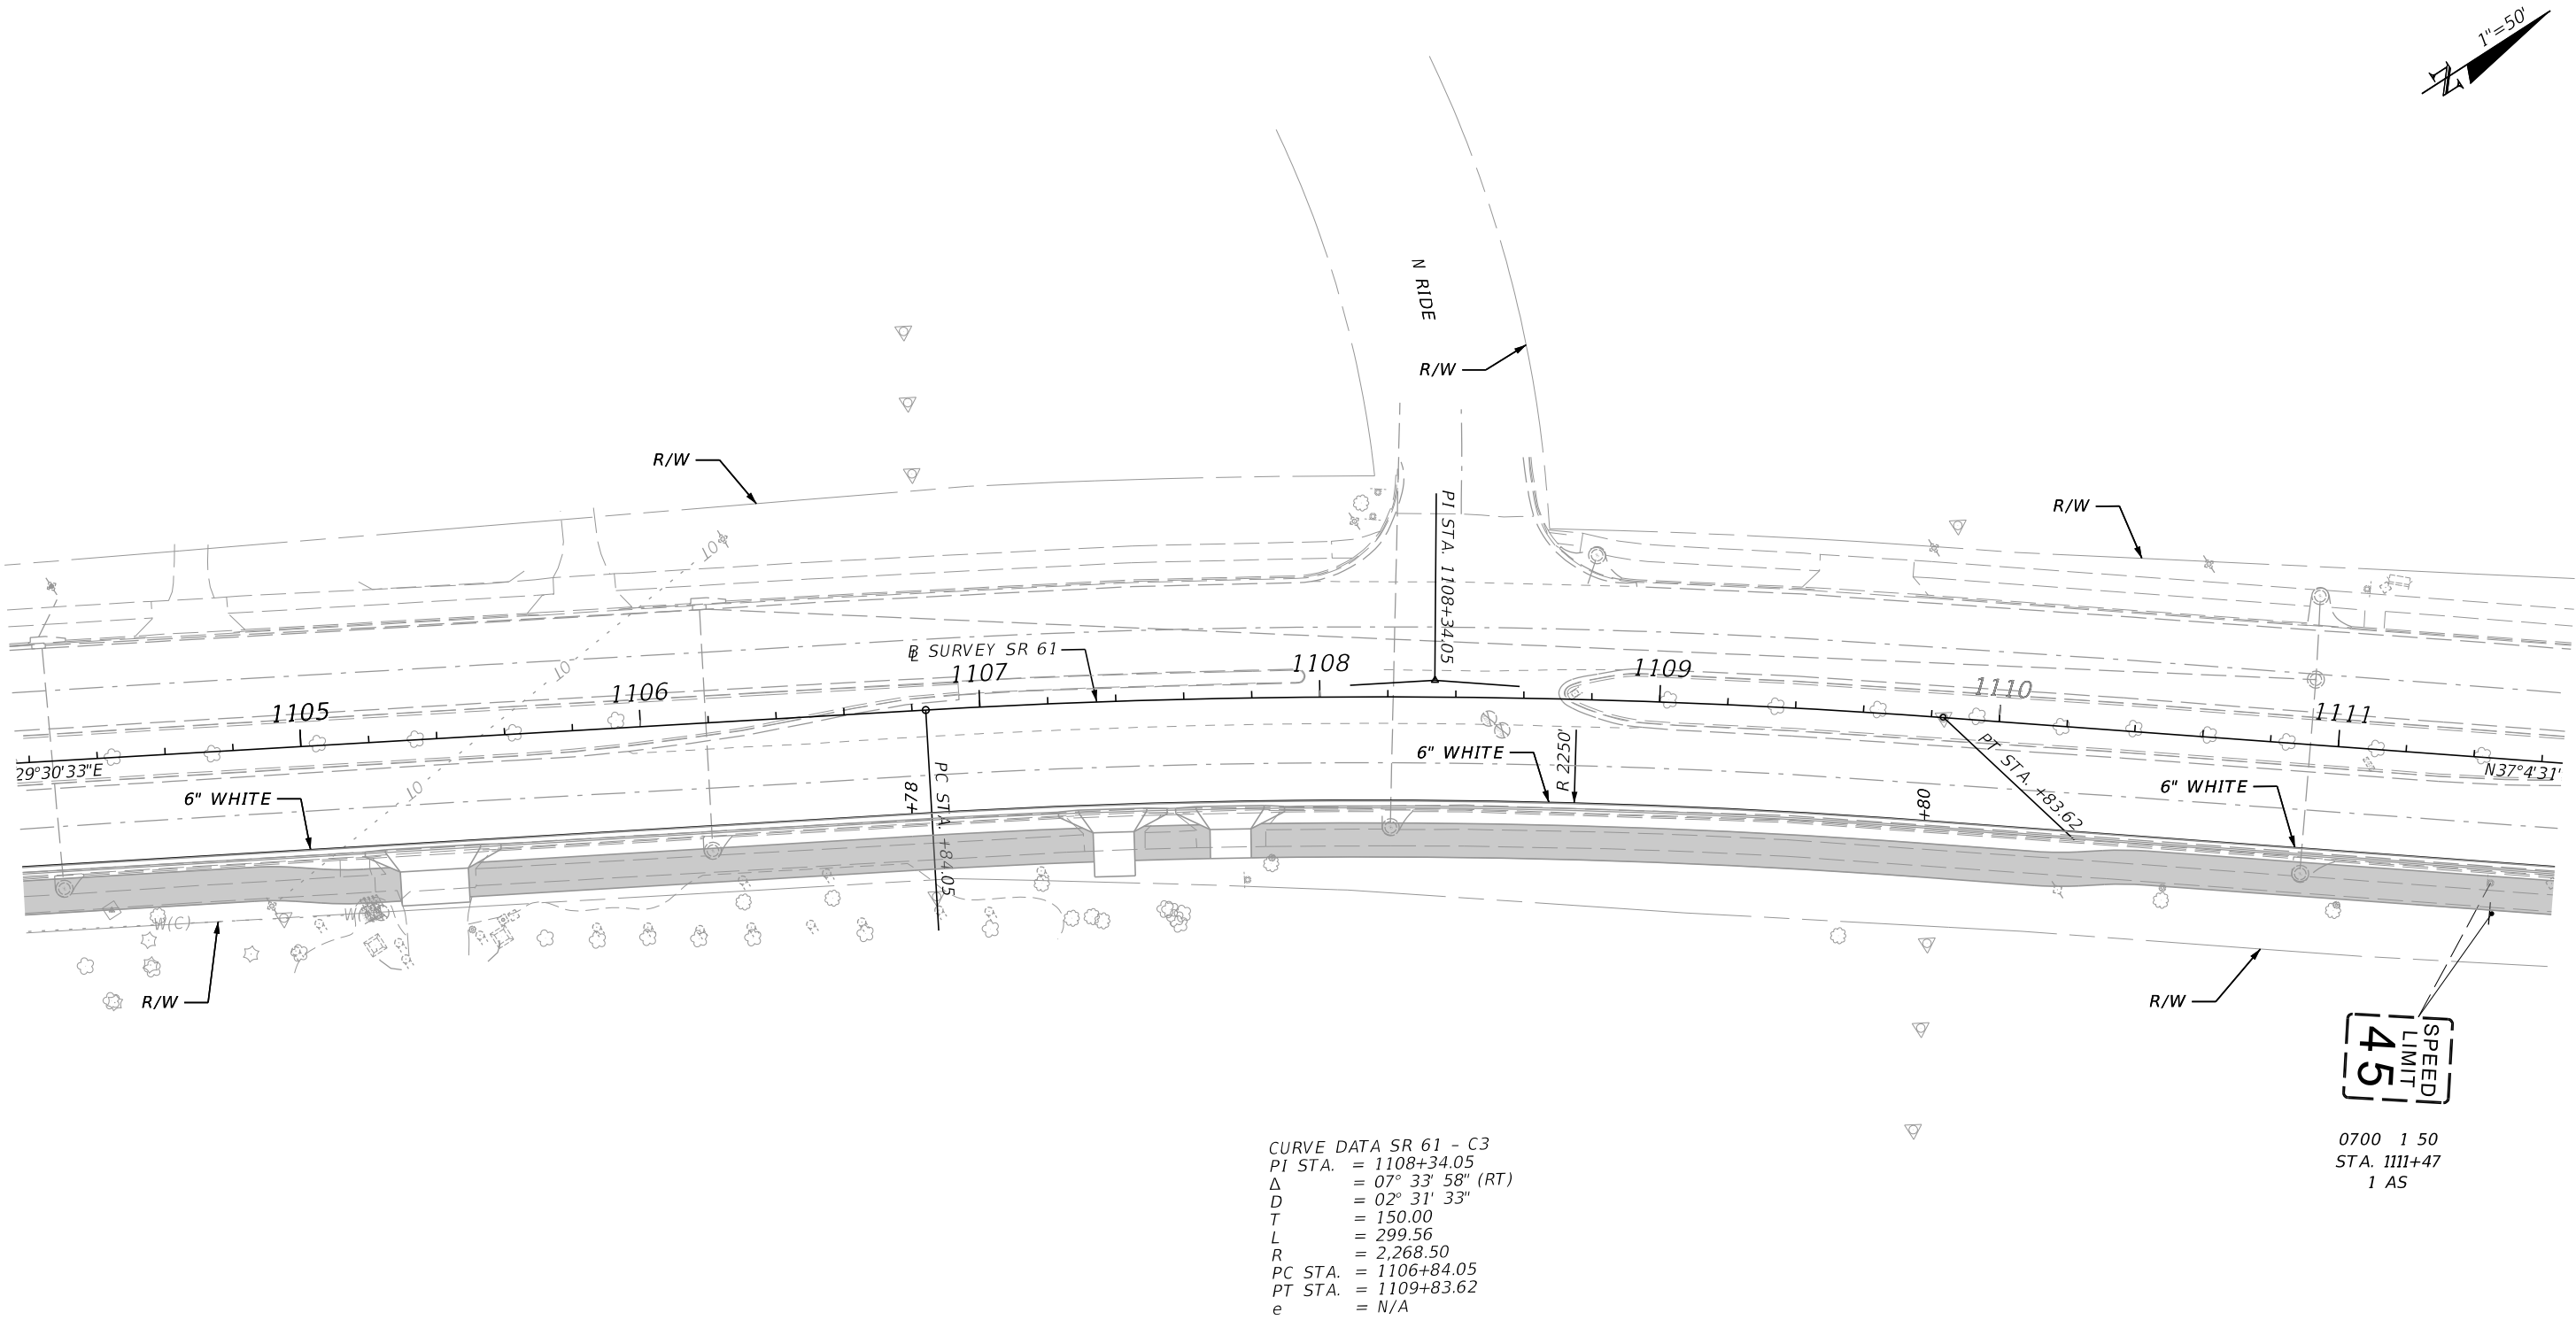



CURVE DATA SR 61 - C3
PI STA. = 1108+34.05
Δ = 07° 33' 58" (RT)
D = 02° 31' 33"
T = 150.00
L = 299.56
R = 2,268.50
PC STA. = 1106+84.05
PT STA. = 1109+83.62
e = N/A

0700 1 50
STA. 1111+47
1 AS

REVISIONS				ENGINEER OF RECORD	STATE OF FLORIDA DEPARTMENT OF TRANSPORTATION			SIGNING AND PAVEMENT MARKING PLANS	SHEET NO.
DATE	DESCRIPTION	DATE	DESCRIPTION	JAMES J. JOHNSON, P.E. LICENSE NUMBER: 62546 MOTT MACDONALD FLORIDA, LLC. 1300 TIMBERLANE ROAD TALLAHASSEE, FLORIDA 32312	ROAD NO.	COUNTY	FINANCIAL PROJECT ID		S-6
			Preliminary, Subject to Change Phase II Submittal, April 21, 2023		SR 61	LEON	448868-1-52-01		

THE OFFICIAL RECORD OF THIS SHEET IS THE ELECTRONIC FILE DIGITALLY SIGNED AND SEALED UNDER RULE 61G15-23.004, F.A.C.

4/20/2023 8:43:04 PM SHU66190
c:\users\stf103499\appdata\local\project\work\kfr\not-use-pw-13\ams41209\PLANS\PO1.dgn

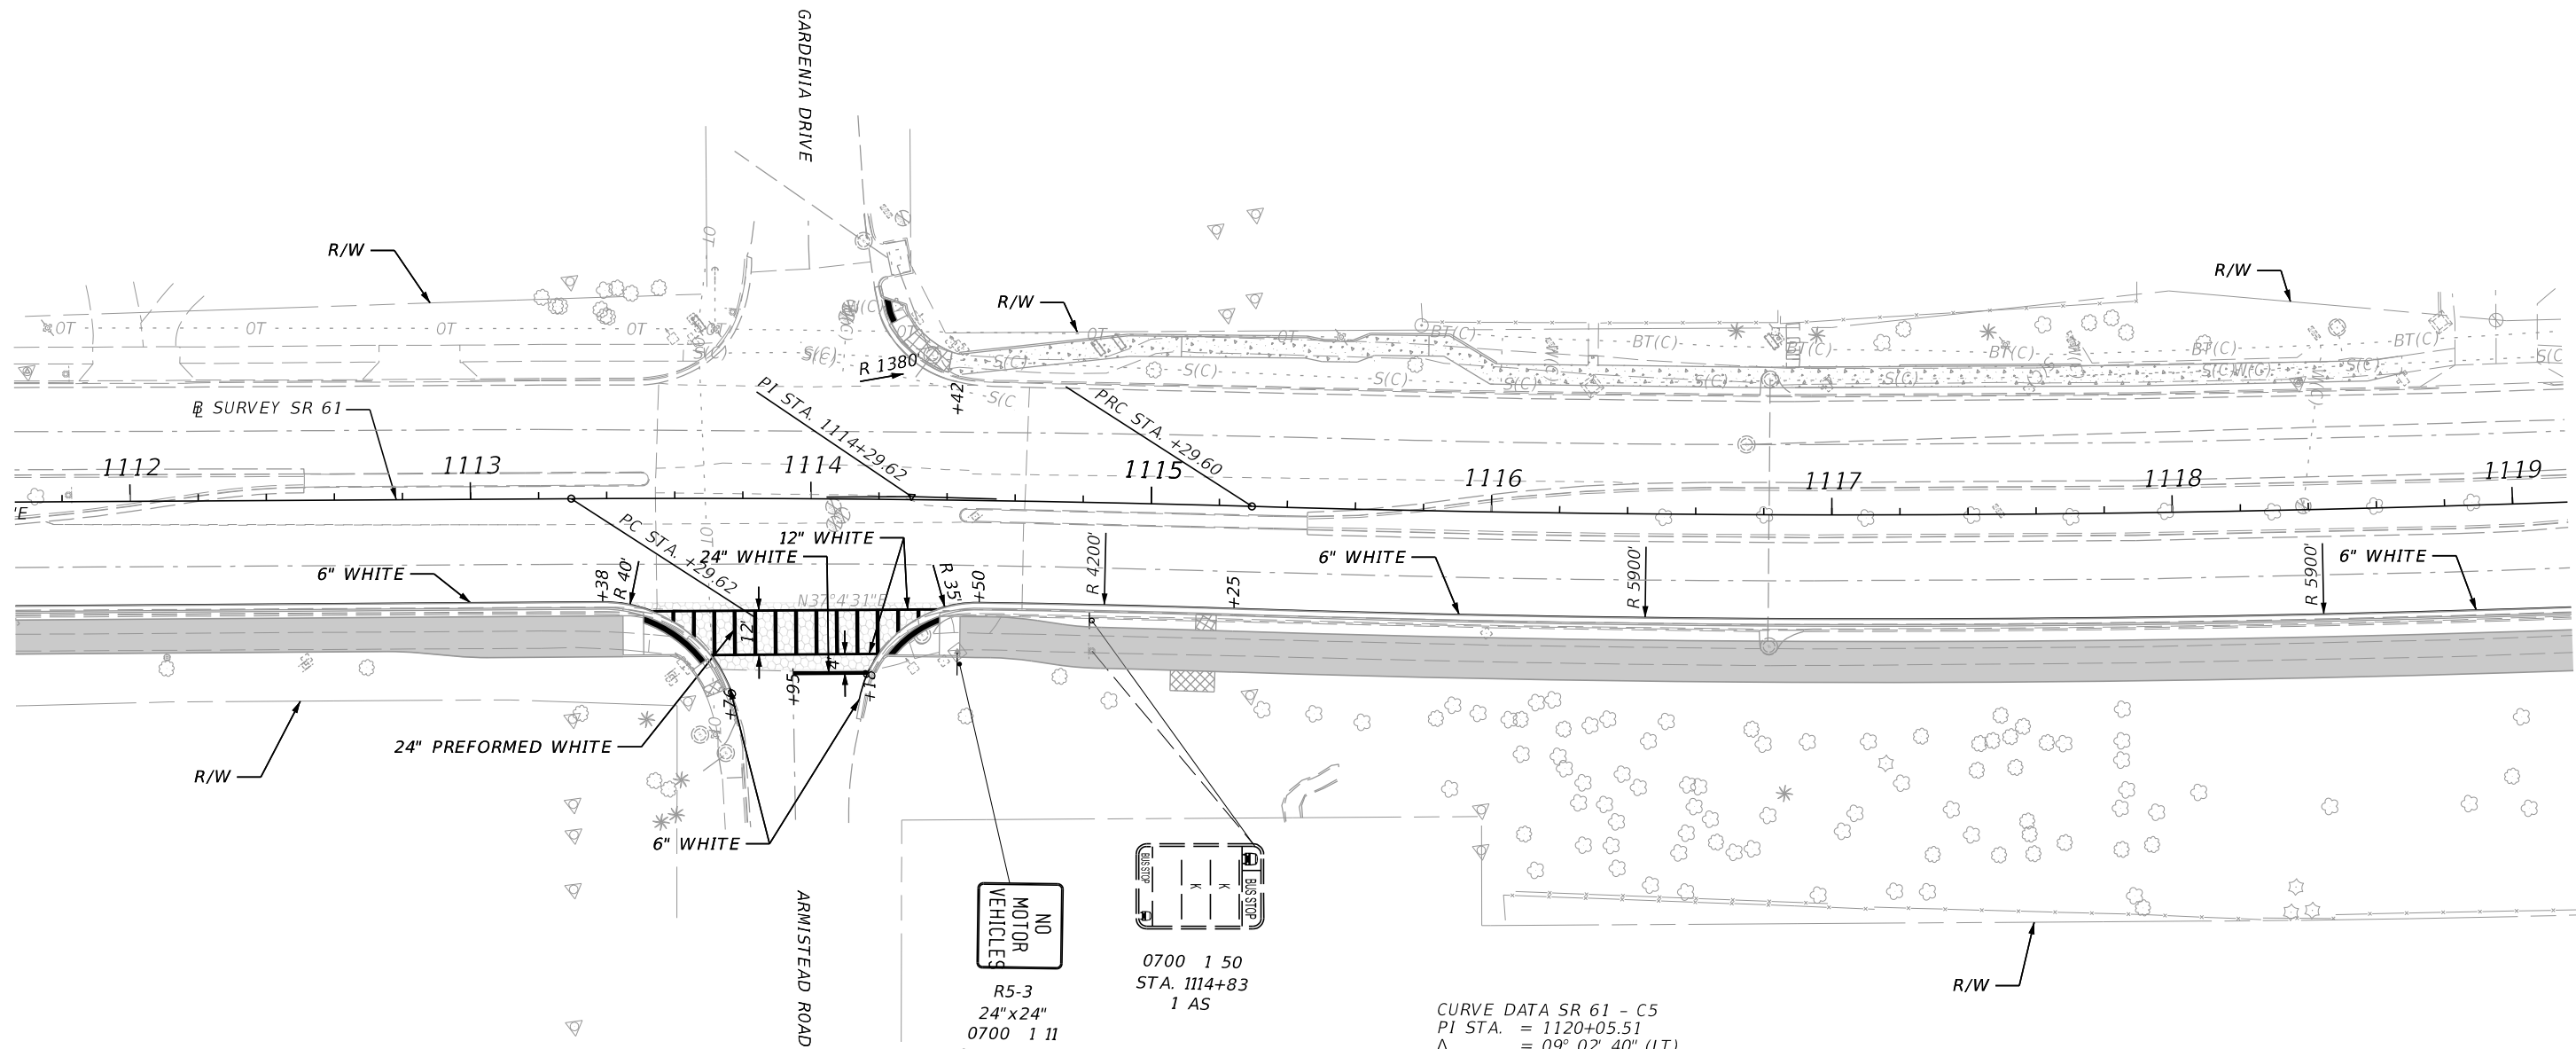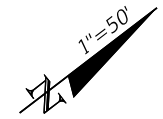

NO
MOTOR
VEHICLES

R5-3
24"x24"
0700 1 11
STA. 1114+44
1 AS

0700 1 50
STA. 1114+83
1 AS

CURVE DATA SR 61 - C4
PI STA. = 1114+29.62
Δ = 02° 00' 00" (RT)
D = 01° 00' 00"
T = 100.00
L = 199.98
R = 5,729.00
PC STA. = 1113+29.62
PT STA. = 1115+29.60
e = N/A



CURVE DATA SR 61 - C5
PI STA. = 1120+05.51
Δ = 09° 02' 40" (LT)
D = 00° 57' 08"
T = 475.91
L = 949.84
R = 6017.12
PC STA. = 1115+29.60
PT STA. = 2124+79.57
e = N/A

REVISIONS				ENGINEER OF RECORD	STATE OF FLORIDA DEPARTMENT OF TRANSPORTATION			SIGNING AND PAVEMENT MARKING PLANS	SHEET NO. S-7
DATE	DESCRIPTION	DATE	DESCRIPTION		ROAD NO.	COUNTY	FINANCIAL PROJECT ID		
			Preliminary, Subject to Change Phase II Submittal, April 21, 2023		SR 61	LEON	448868-1-52-01		

JAMES J. JOHNSON, P.E.
LICENSE NUMBER: 62546
MOTT MACDONALD FLORIDA, LLC.
1300 TIMBERLANE ROAD
TALLAHASSEE, FLORIDA 32312


THE OFFICIAL RECORD OF THIS SHEET IS THE ELECTRONIC FILE DIGITALLY SIGNED AND SEALED UNDER RULE 61G15-23.004, F.A.C.

4/20/2023 8:43:04 PM SHU66190
c:\users\stf103499\appdata\local\project\wise\work\kfr\not-use-pw-13\ams41209\PLANS\PO1.dgn

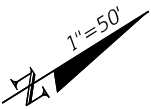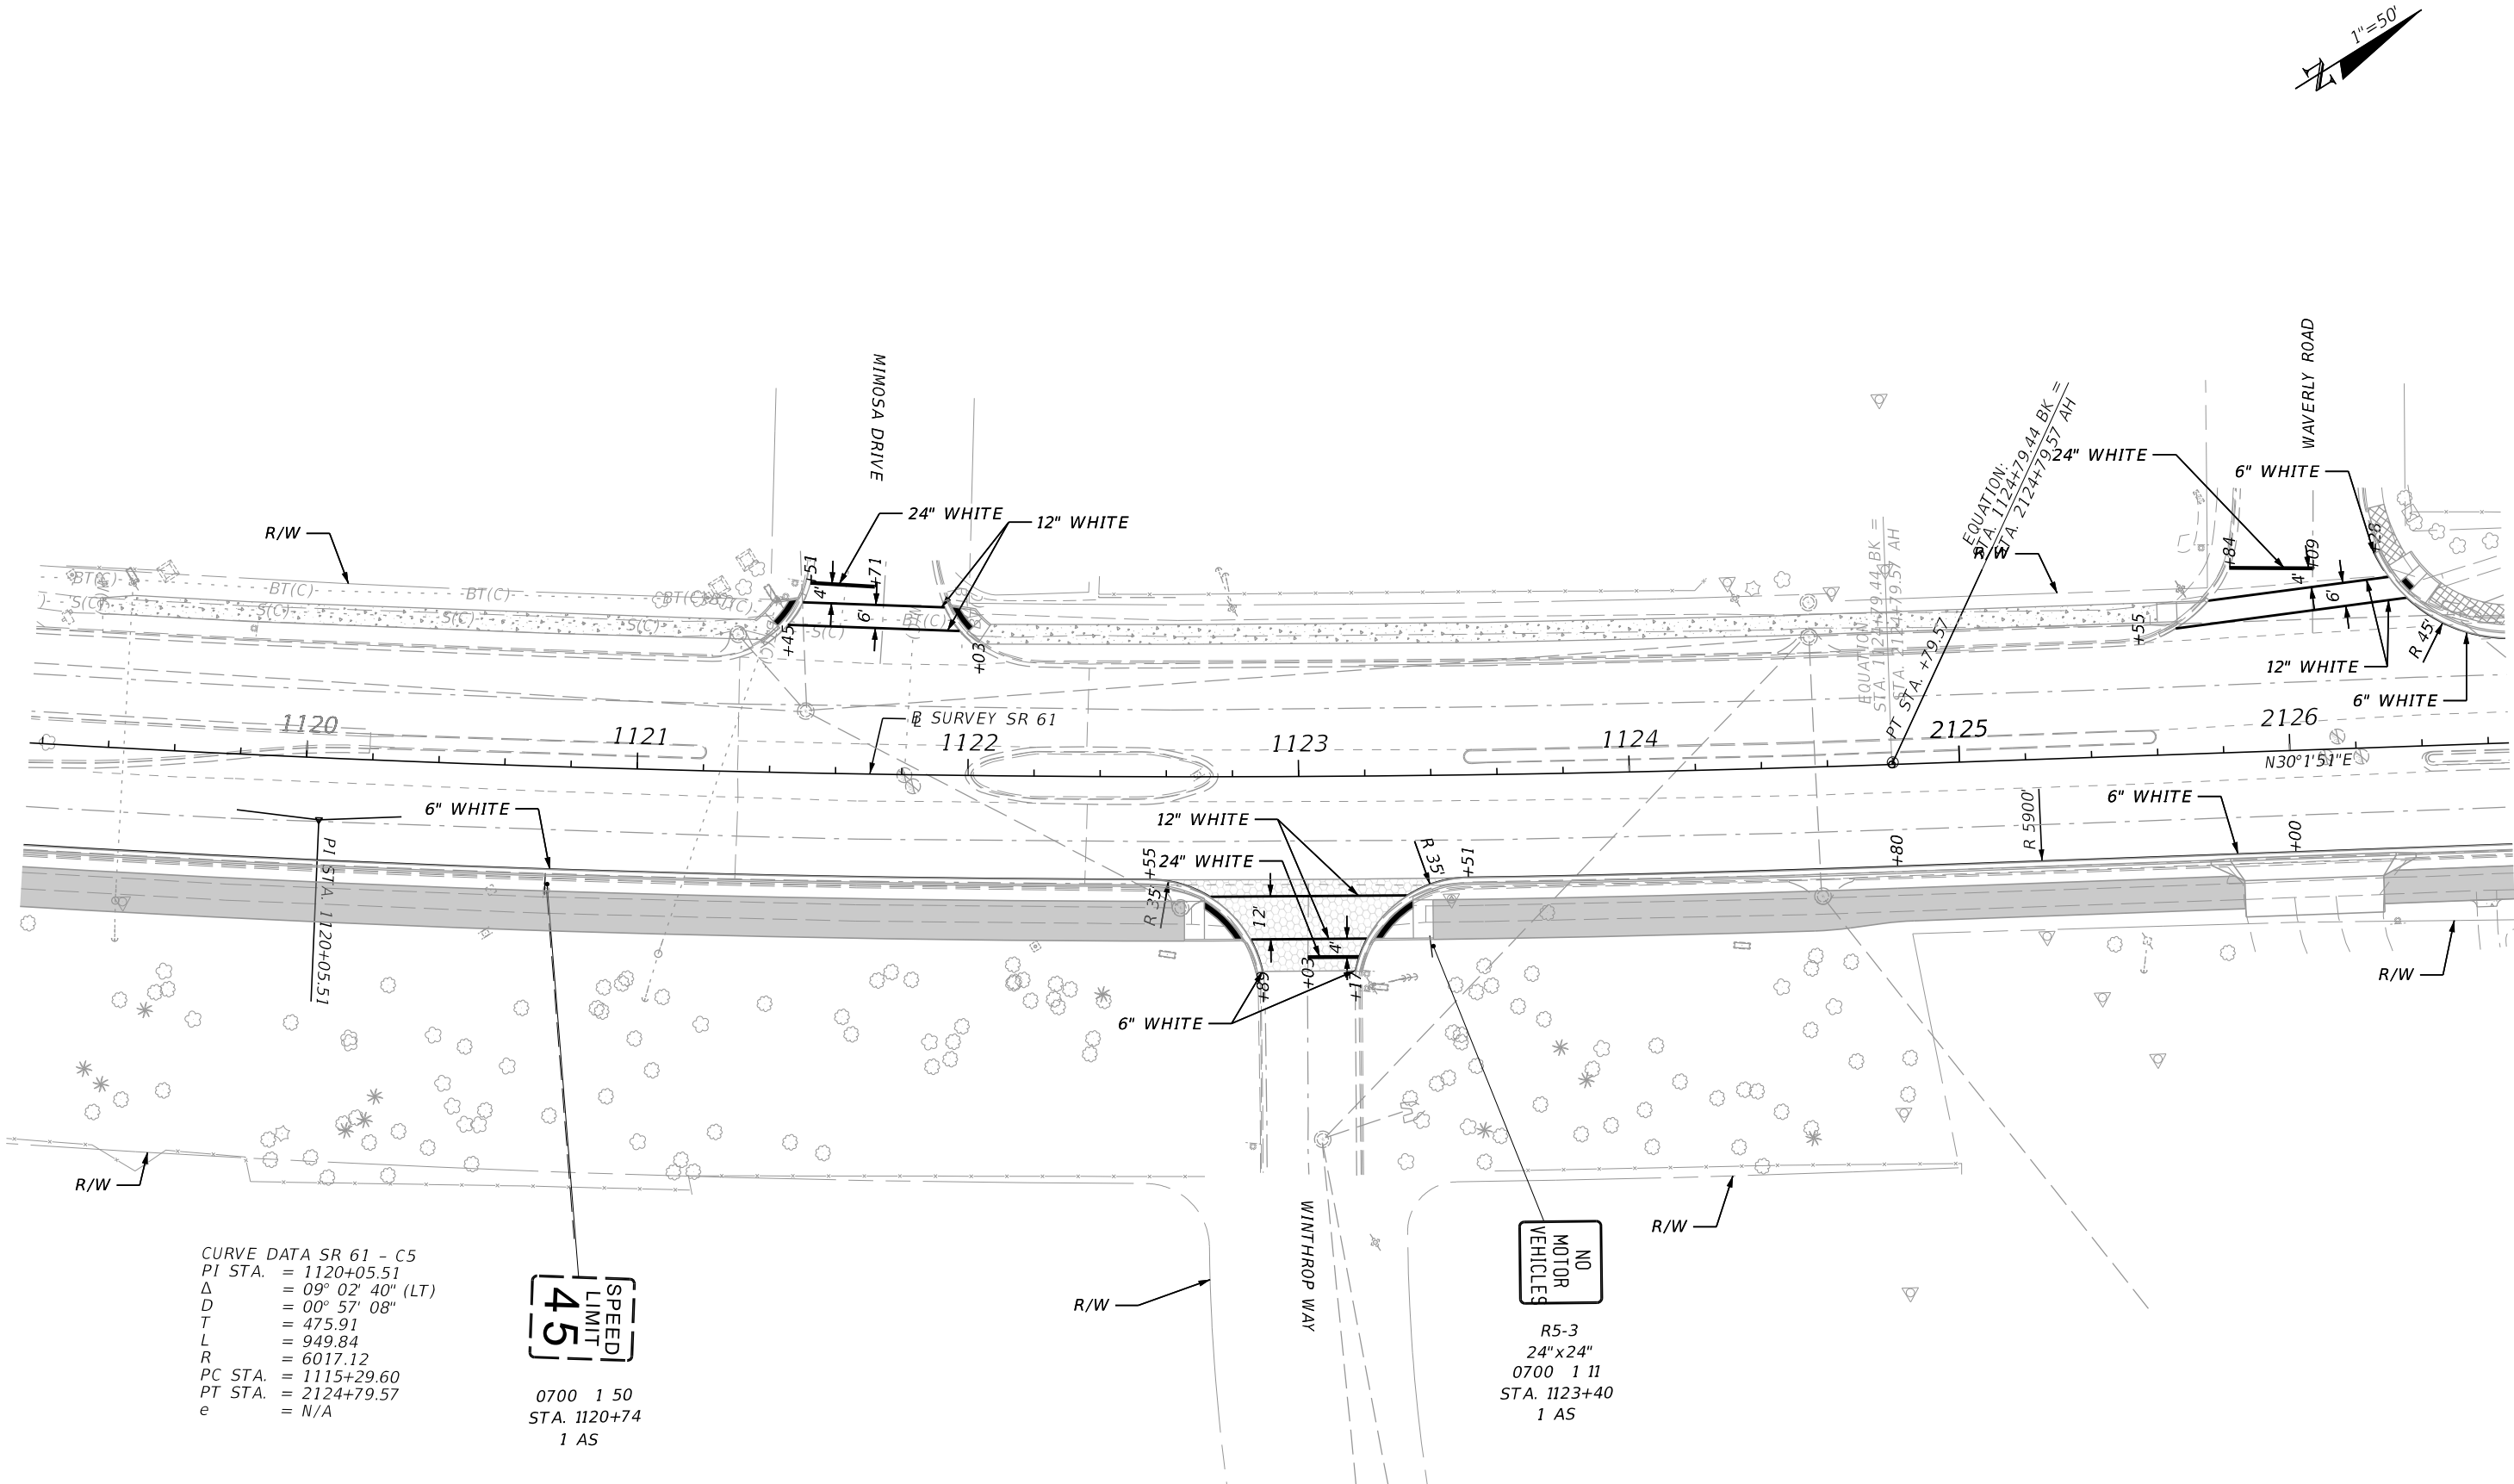

REVISIONS				ENGINEER OF RECORD	STATE OF FLORIDA DEPARTMENT OF TRANSPORTATION			SHEET NO. S-8
DATE	DESCRIPTION	DATE	DESCRIPTION		ROAD NO.	COUNTY	FINANCIAL PROJECT ID	
					SR 61	LEON	448868-1-52-01	
Preliminary, Subject to Change Phase II Submittal, April 21, 2023				JAMES J. JOHNSON, P.E. LICENSE NUMBER: 62546 MOTT MACDONALD FLORIDA, LLC. 1300 TIMBERLANE ROAD TALLAHASSEE, FLORIDA 32312	SIGNING AND PAVEMENT MARKING PLANS			


THE OFFICIAL RECORD OF THIS SHEET IS THE ELECTRONIC FILE DIGITALLY SIGNED AND SEALED UNDER RULE 61G15-23.004, F.A.C.

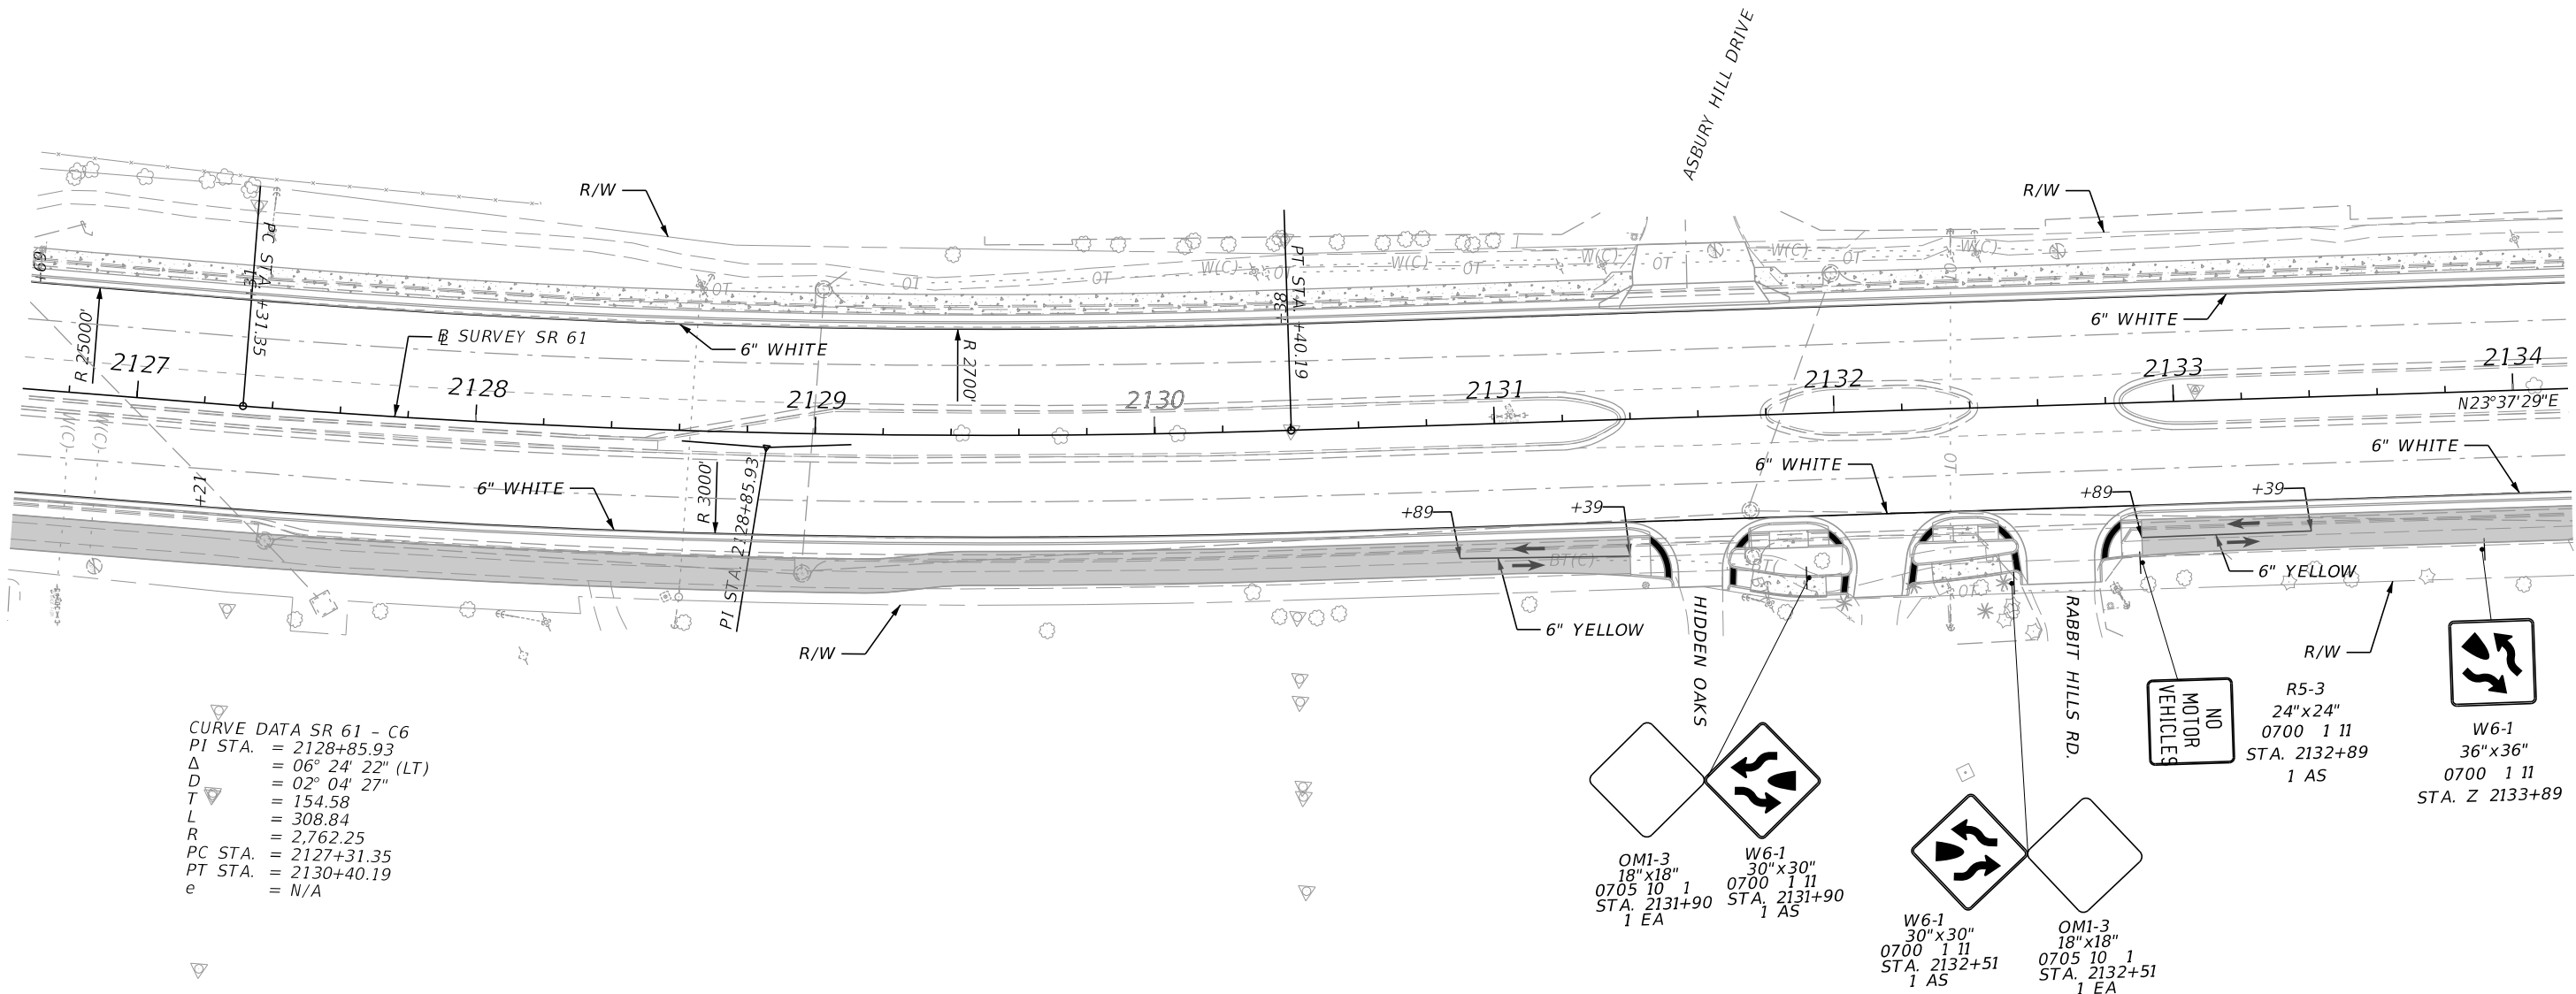

REVISIONS				ENGINEER OF RECORD		STATE OF FLORIDA DEPARTMENT OF TRANSPORTATION			SIGNING AND PAVEMENT MARKING PLANS	SHEET NO.
DATE	DESCRIPTION	DATE	DESCRIPTION	JAMES J. JOHNSON, P.E. LICENSE NUMBER: 62546 MOTT MACDONALD FLORIDA, LLC. 1300 TIMBERLANE ROAD TALLAHASSEE, FLORIDA 32312	ROAD NO.	COUNTY	FINANCIAL PROJECT ID	5-9		
			Preliminary, Subject to Change Phase II Submittal, April 21, 2023		SR 61	LEON	448868-1-52-01			

THE OFFICIAL RECORD OF THIS SHEET IS THE ELECTRONIC FILE DIGITALLY SIGNED AND SEALED UNDER RULE 61G15-23.004, F.A.C.

4/20/2023 8:43:09 PM SHU66190 c:\users\stf103499\appdata\local\project\wise\workdir\not-use-pw-13\adms41209\PLANS\PO1.dgn

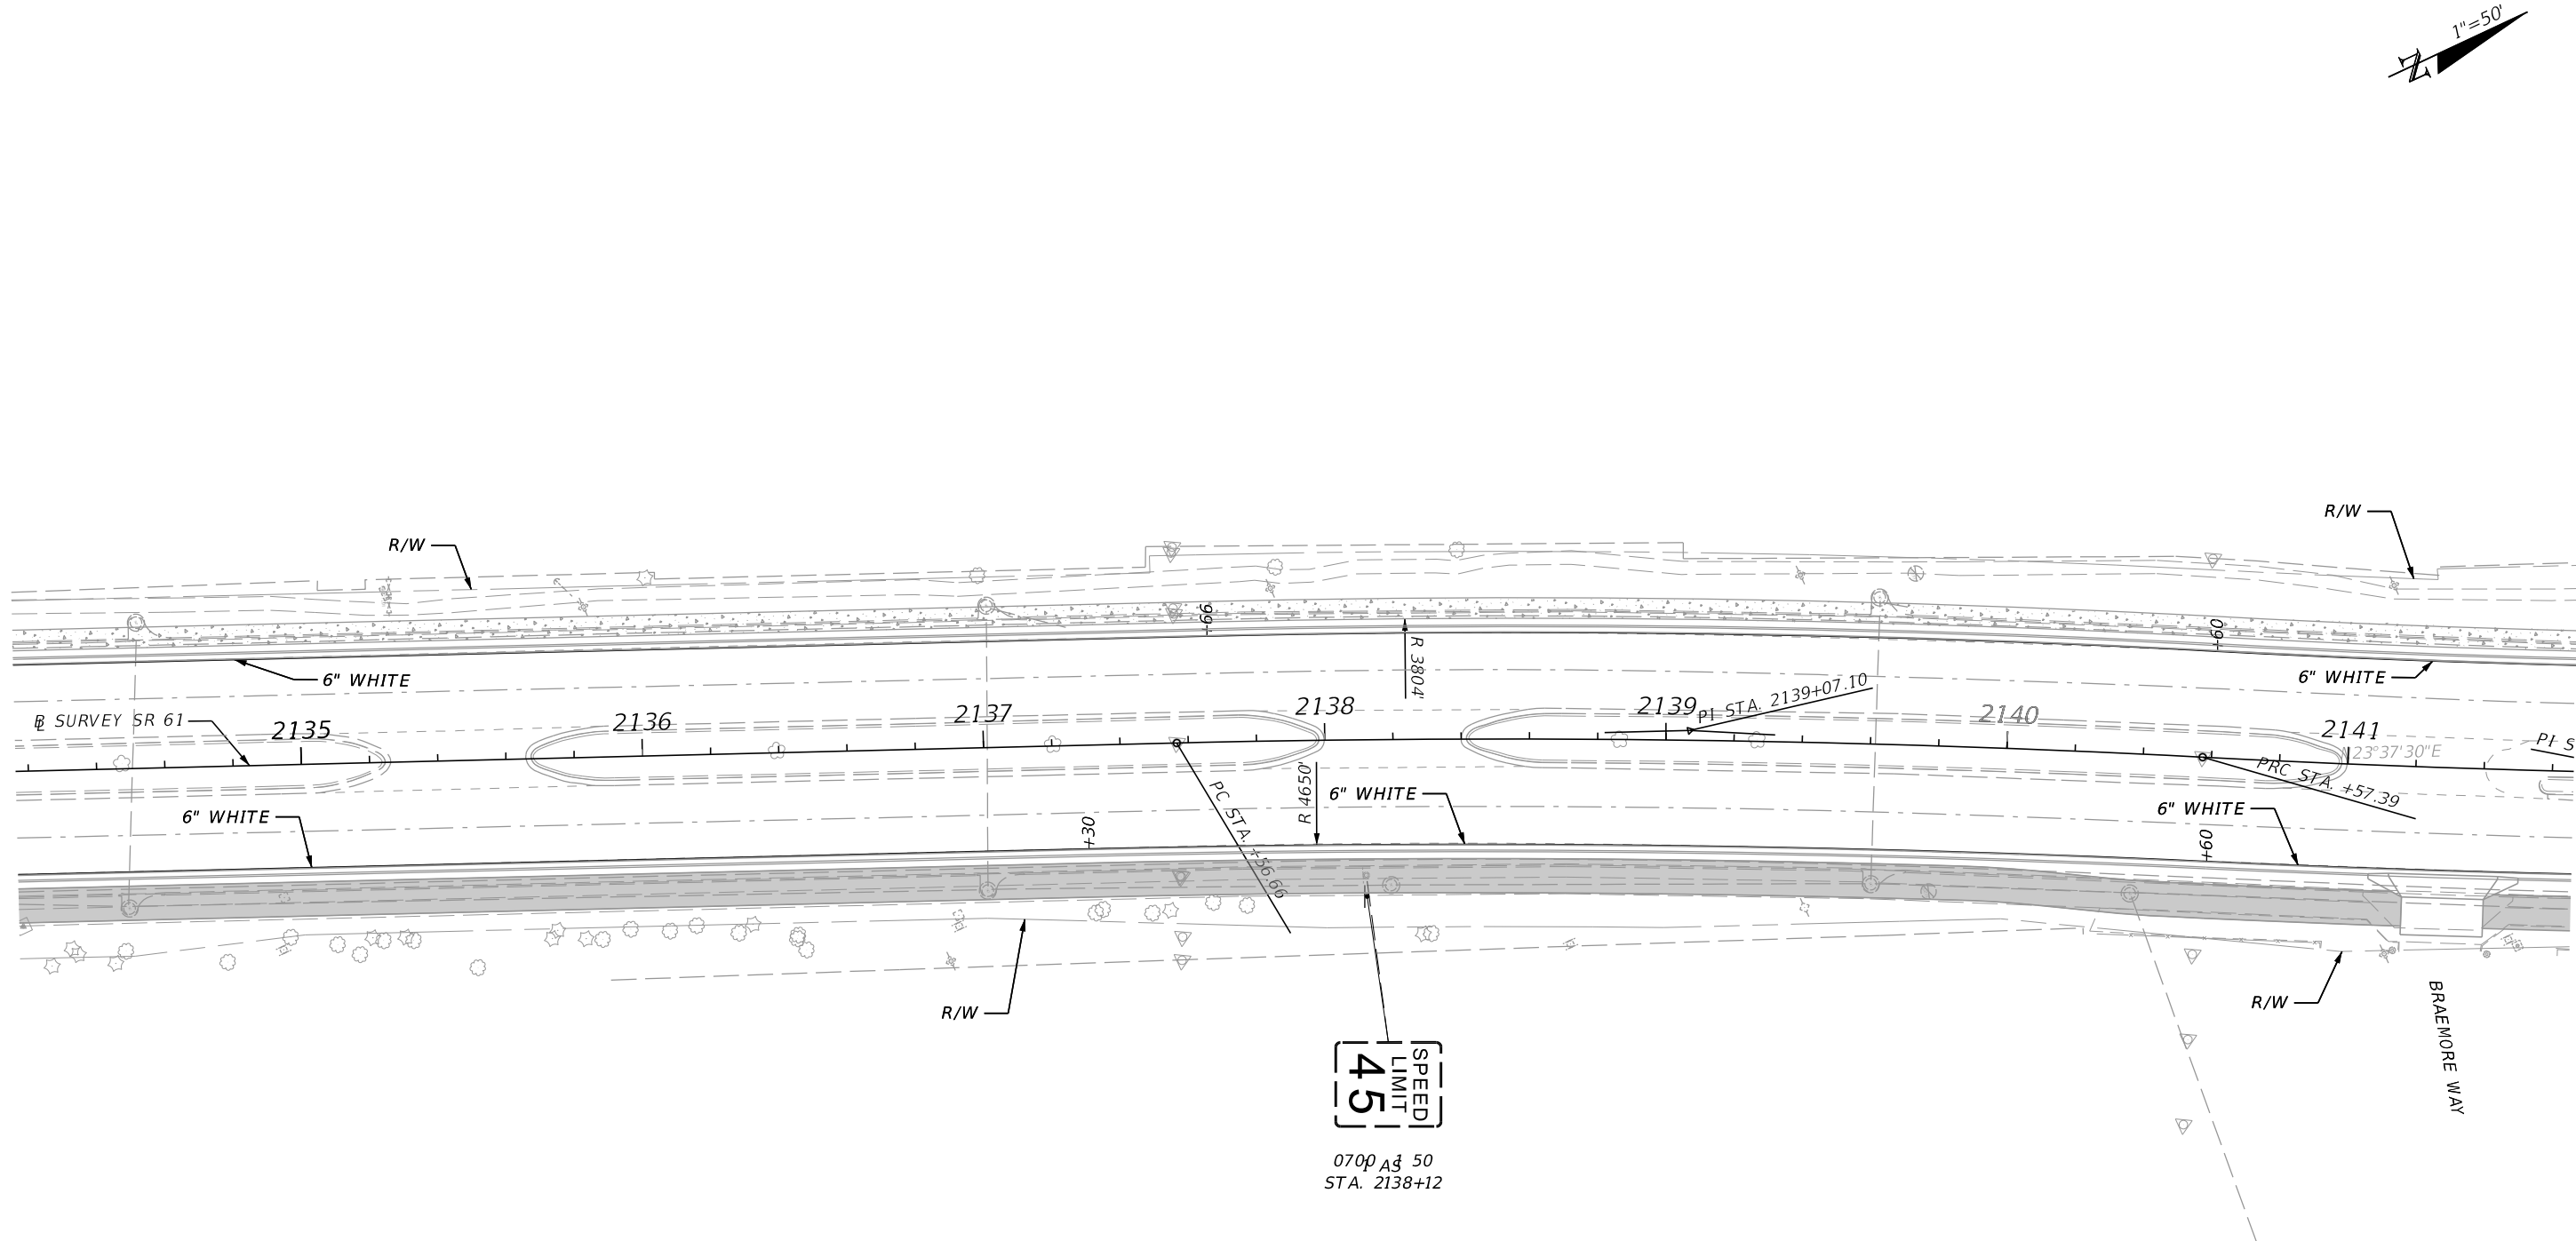


CURVE DATA SR 61 - C7
PI STA. = 2139+07.10
Δ = 04° 23' 03" (RT)
D = 01° 27' 28"
T = 150.44
L = 300.73
R = 3,930.22
PC STA. = 2137+56.66
PT STA. = 2140+57.39
e = N/A

REVISIONS				ENGINEER OF RECORD	STATE OF FLORIDA DEPARTMENT OF TRANSPORTATION			SIGNING AND PAVEMENT MARKING PLANS	SHEET NO.
DATE	DESCRIPTION	DATE	DESCRIPTION	JAMES J. JOHNSON, P.E. LICENSE NUMBER: 62546 MOTT MACDONALD FLORIDA, LLC. 1300 TIMBERLANE ROAD TALLAHASSEE, FLORIDA 32312	ROAD NO.	COUNTY	FINANCIAL PROJECT ID		S-10
			Preliminary, Subject to Change Phase II Submittal, April 21, 2023		SR 61	LEON	448868-1-52-01		

THE OFFICIAL RECORD OF THIS SHEET IS THE ELECTRONIC FILE DIGITALLY SIGNED AND SEALED UNDER RULE 61G15-23.004, F.A.C.

4/20/2023 8:43:16 PM SHU66190
c:\users\stf103499\appdata\local\project\wise\workdir\not-use-pw-13\adms41209\PLANS\PO1.dgn

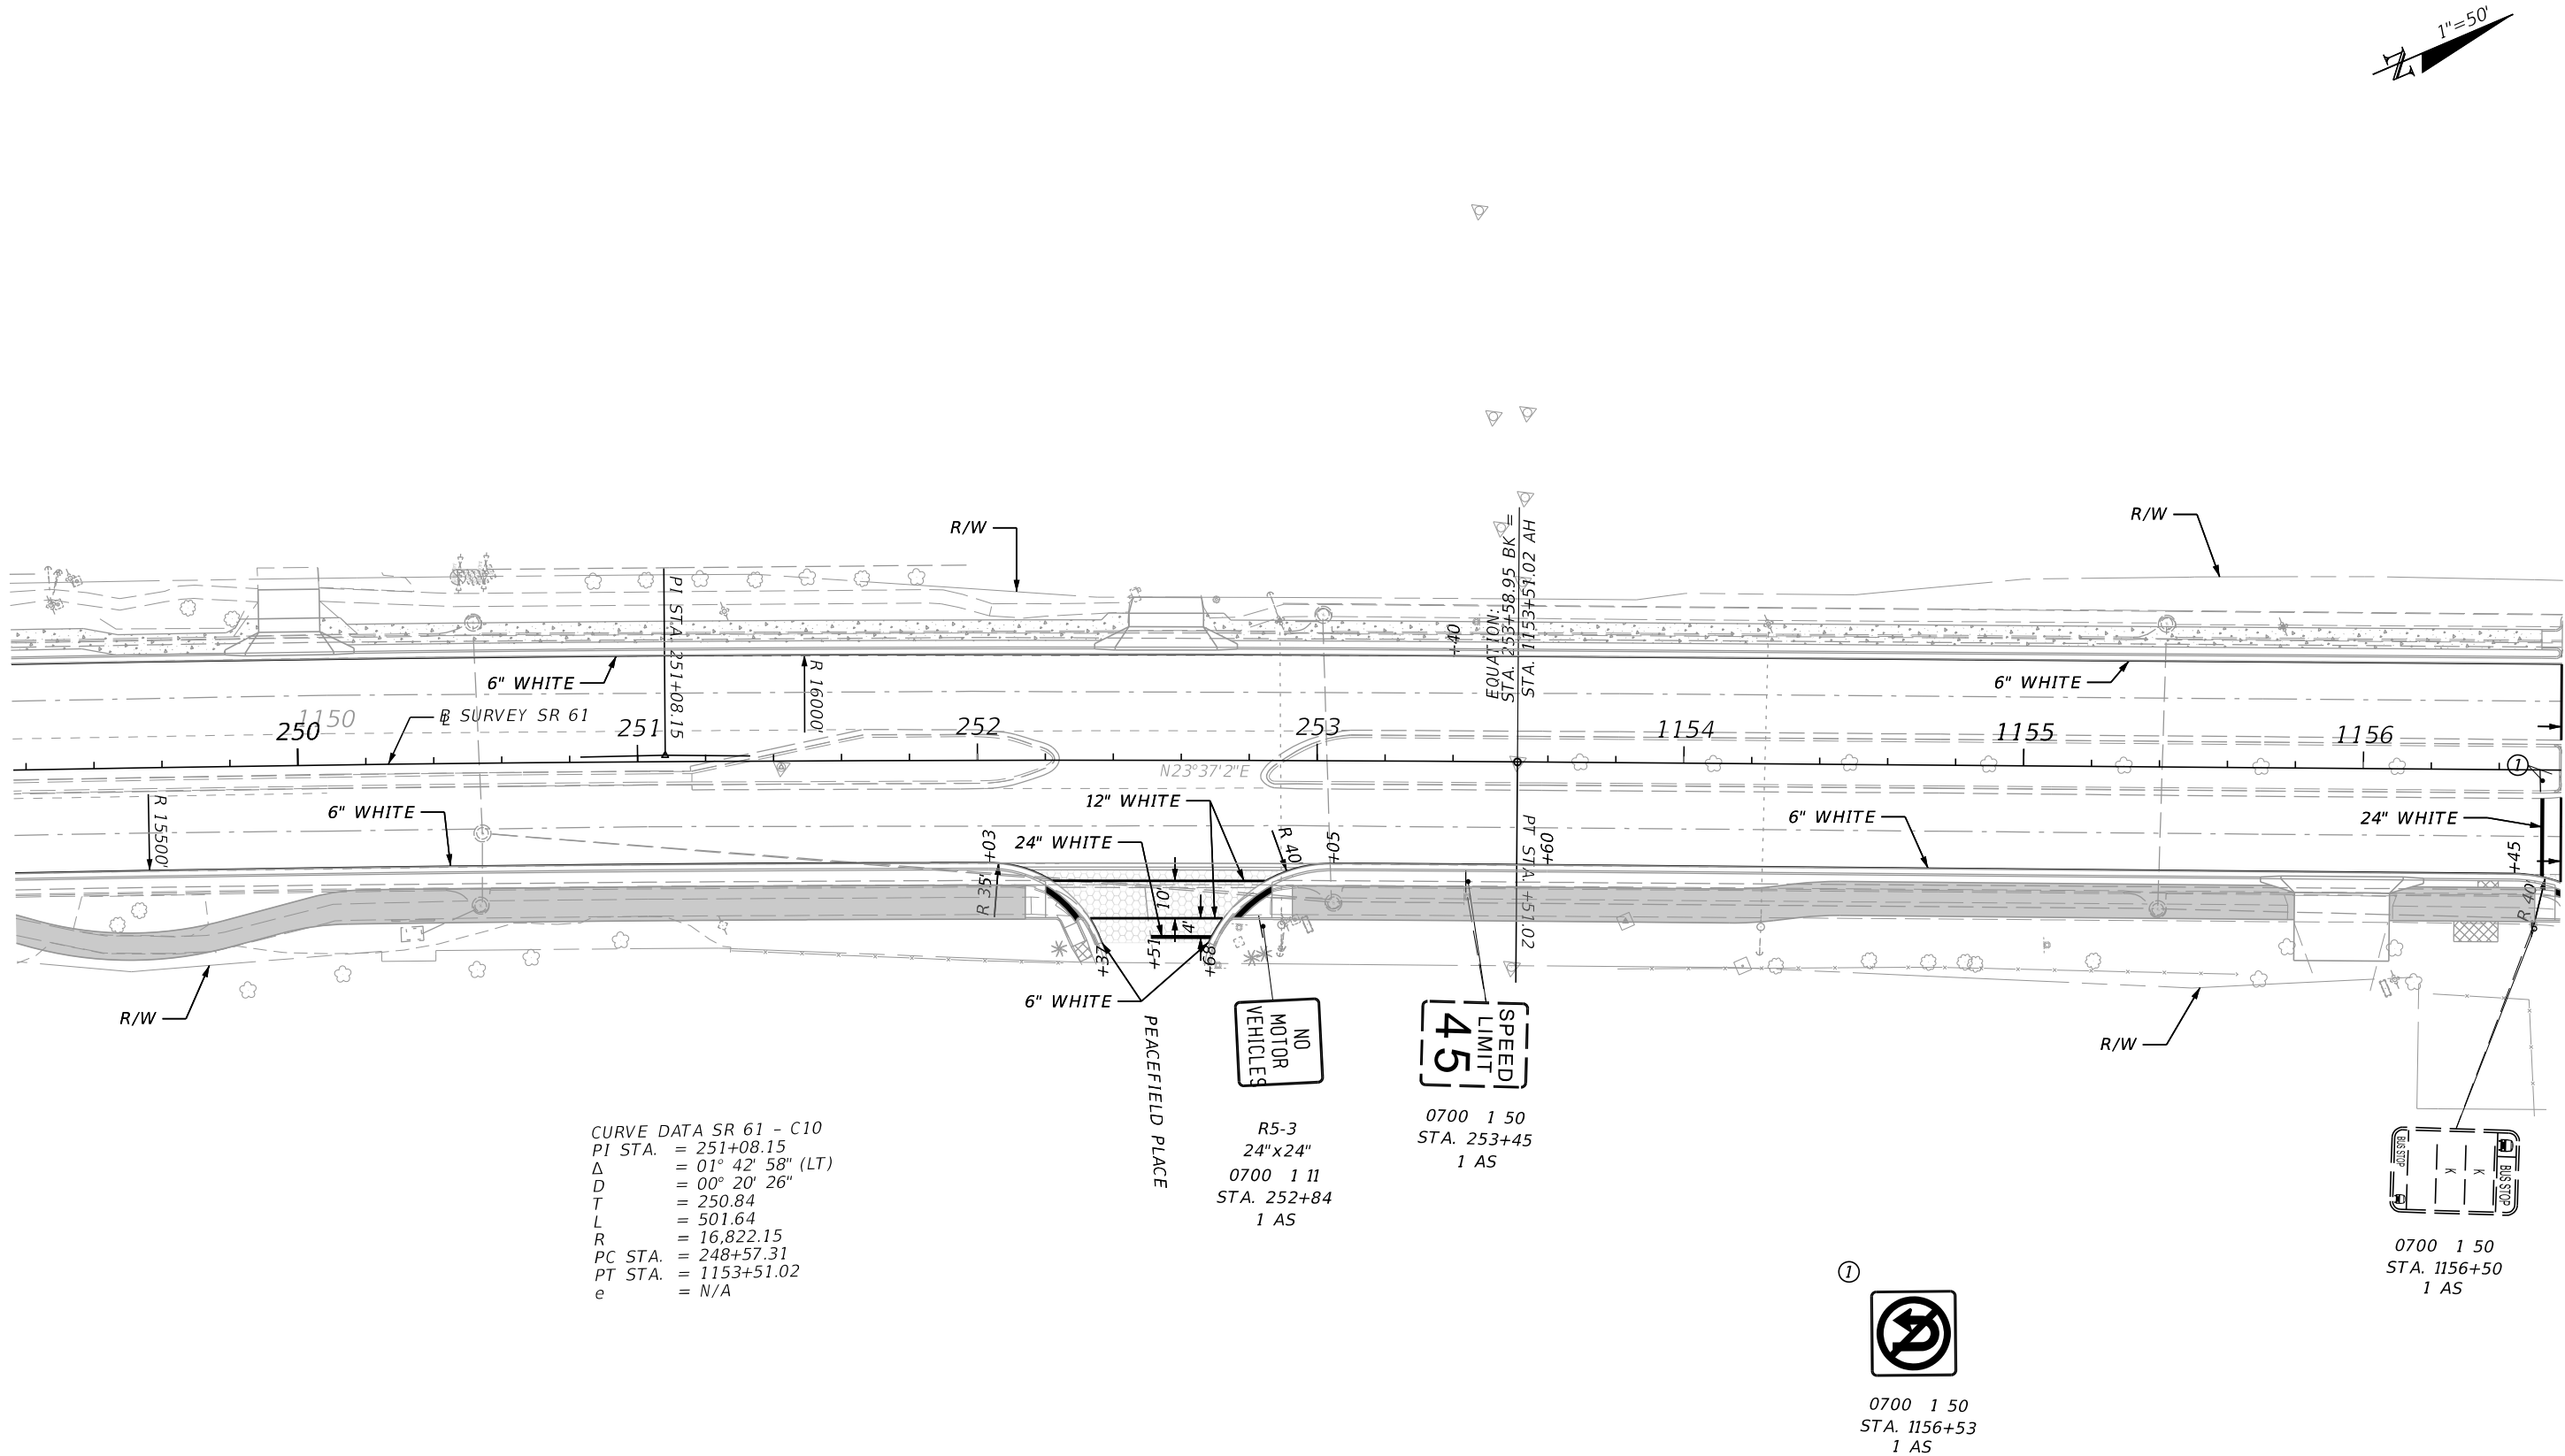

CURVE DATA SR 61 - C10
PI STA. = 251+08.15
Δ = 01° 42' 58" (LT)
D = 00° 20' 26"
T = 250.84
L = 501.64
R = 16,822.15
PC STA. = 248+57.31
PT STA. = 1153+51.02
e = N/A

R5-3
24"x24"
0700 1 11
STA. 252+84
1 AS

0700 1 50
STA. 253+45
1 AS

①


0700 1 50
STA. 1156+53
1 AS

0700 1 50
STA. 1156+50
1 AS

REVISIONS				ENGINEER OF RECORD		STATE OF FLORIDA DEPARTMENT OF TRANSPORTATION			SIGNING AND PAVEMENT MARKING PLANS	SHEET NO. S-12
DATE	DESCRIPTION	DATE	DESCRIPTION	JAMES J. JOHNSON, P.E. LICENSE NUMBER: 62546 MOTT MACDONALD FLORIDA, LLC. 1300 TIMBERLANE ROAD TALLAHASSEE, FLORIDA 32312		ROAD NO.	COUNTY	FINANCIAL PROJECT ID		
			Preliminary, Subject to Change Phase II Submittal, April 21, 2023			SR 61	LEON	448868-1-52-01		

THE OFFICIAL RECORD OF THIS SHEET IS THE ELECTRONIC FILE DIGITALLY SIGNED AND SEALED UNDER RULE 61G15-23.004, F.A.C.

4/20/2023 8:43:19 PM SHU66190
c:\users\str103499\appdata\local\projectwise\workdir\not-use-pw-13\adms41209\PLANS\PO1.dgn


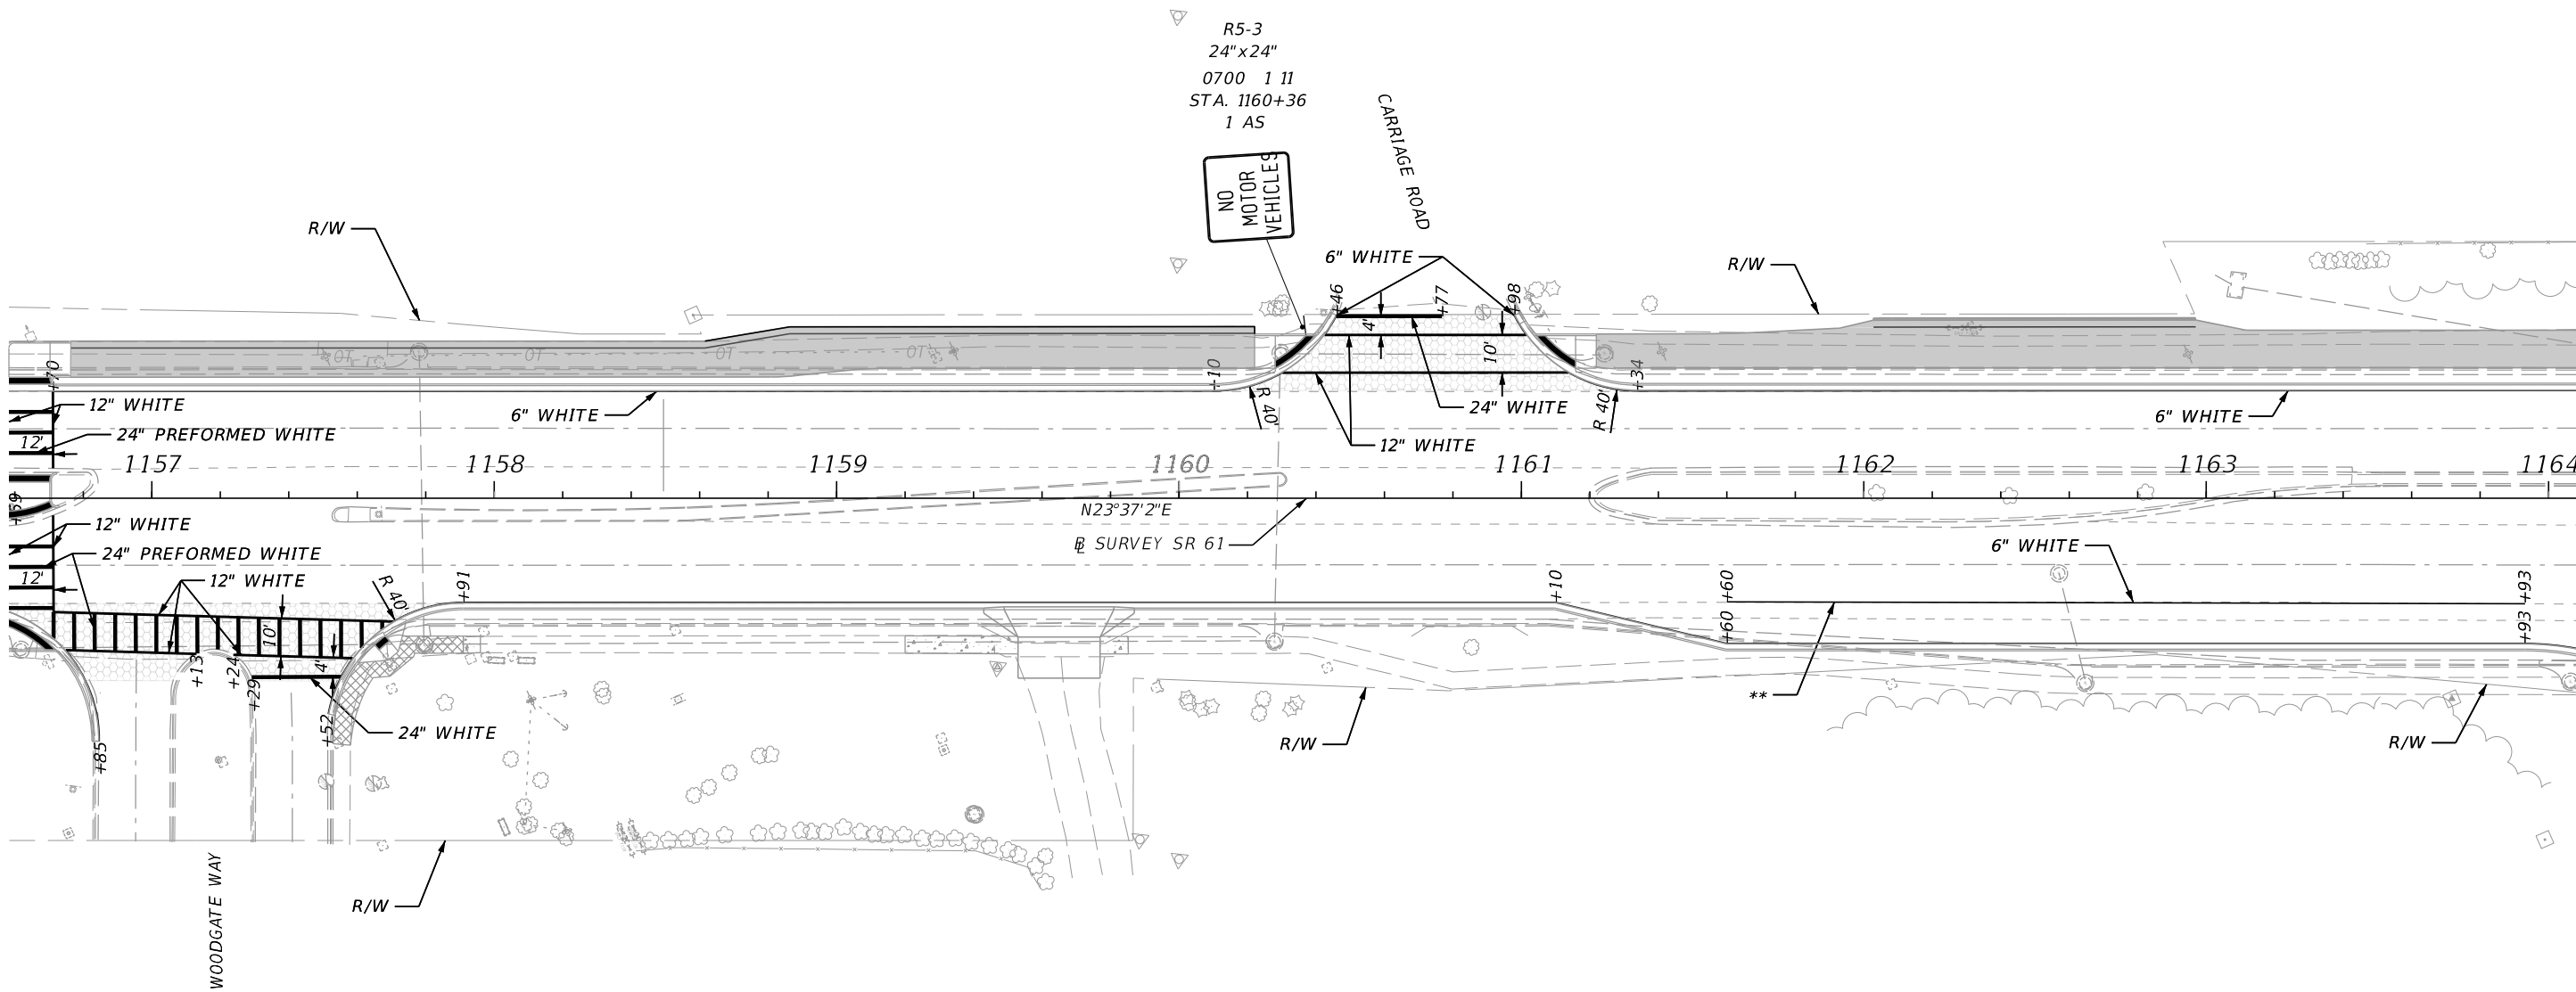


1"=50'

** REMOVE EXISTING CONFLICTING
THERMOPLASTIC MARKINGS

REVISIONS				ENGINEER OF RECORD	STATE OF FLORIDA DEPARTMENT OF TRANSPORTATION			SIGNING AND PAVEMENT MARKING PLANS
DATE	DESCRIPTION	DATE	DESCRIPTION	JAMES J. JOHNSON, P.E. LICENSE NUMBER: 62546 MOTT MACDONALD FLORIDA, LLC. 1300 TIMBERLANE ROAD TALLAHASSEE, FLORIDA 32312	ROAD NO.	COUNTY	FINANCIAL PROJECT ID	
			Preliminary, Subject to Change Phase II Submittal, April 21, 2023		SR 61	LEON	448868-1-52-01	

THE OFFICIAL RECORD OF THIS SHEET IS THE ELECTRONIC FILE DIGITALLY SIGNED AND SEALED UNDER RULE 61G15-23.004, F.A.C.

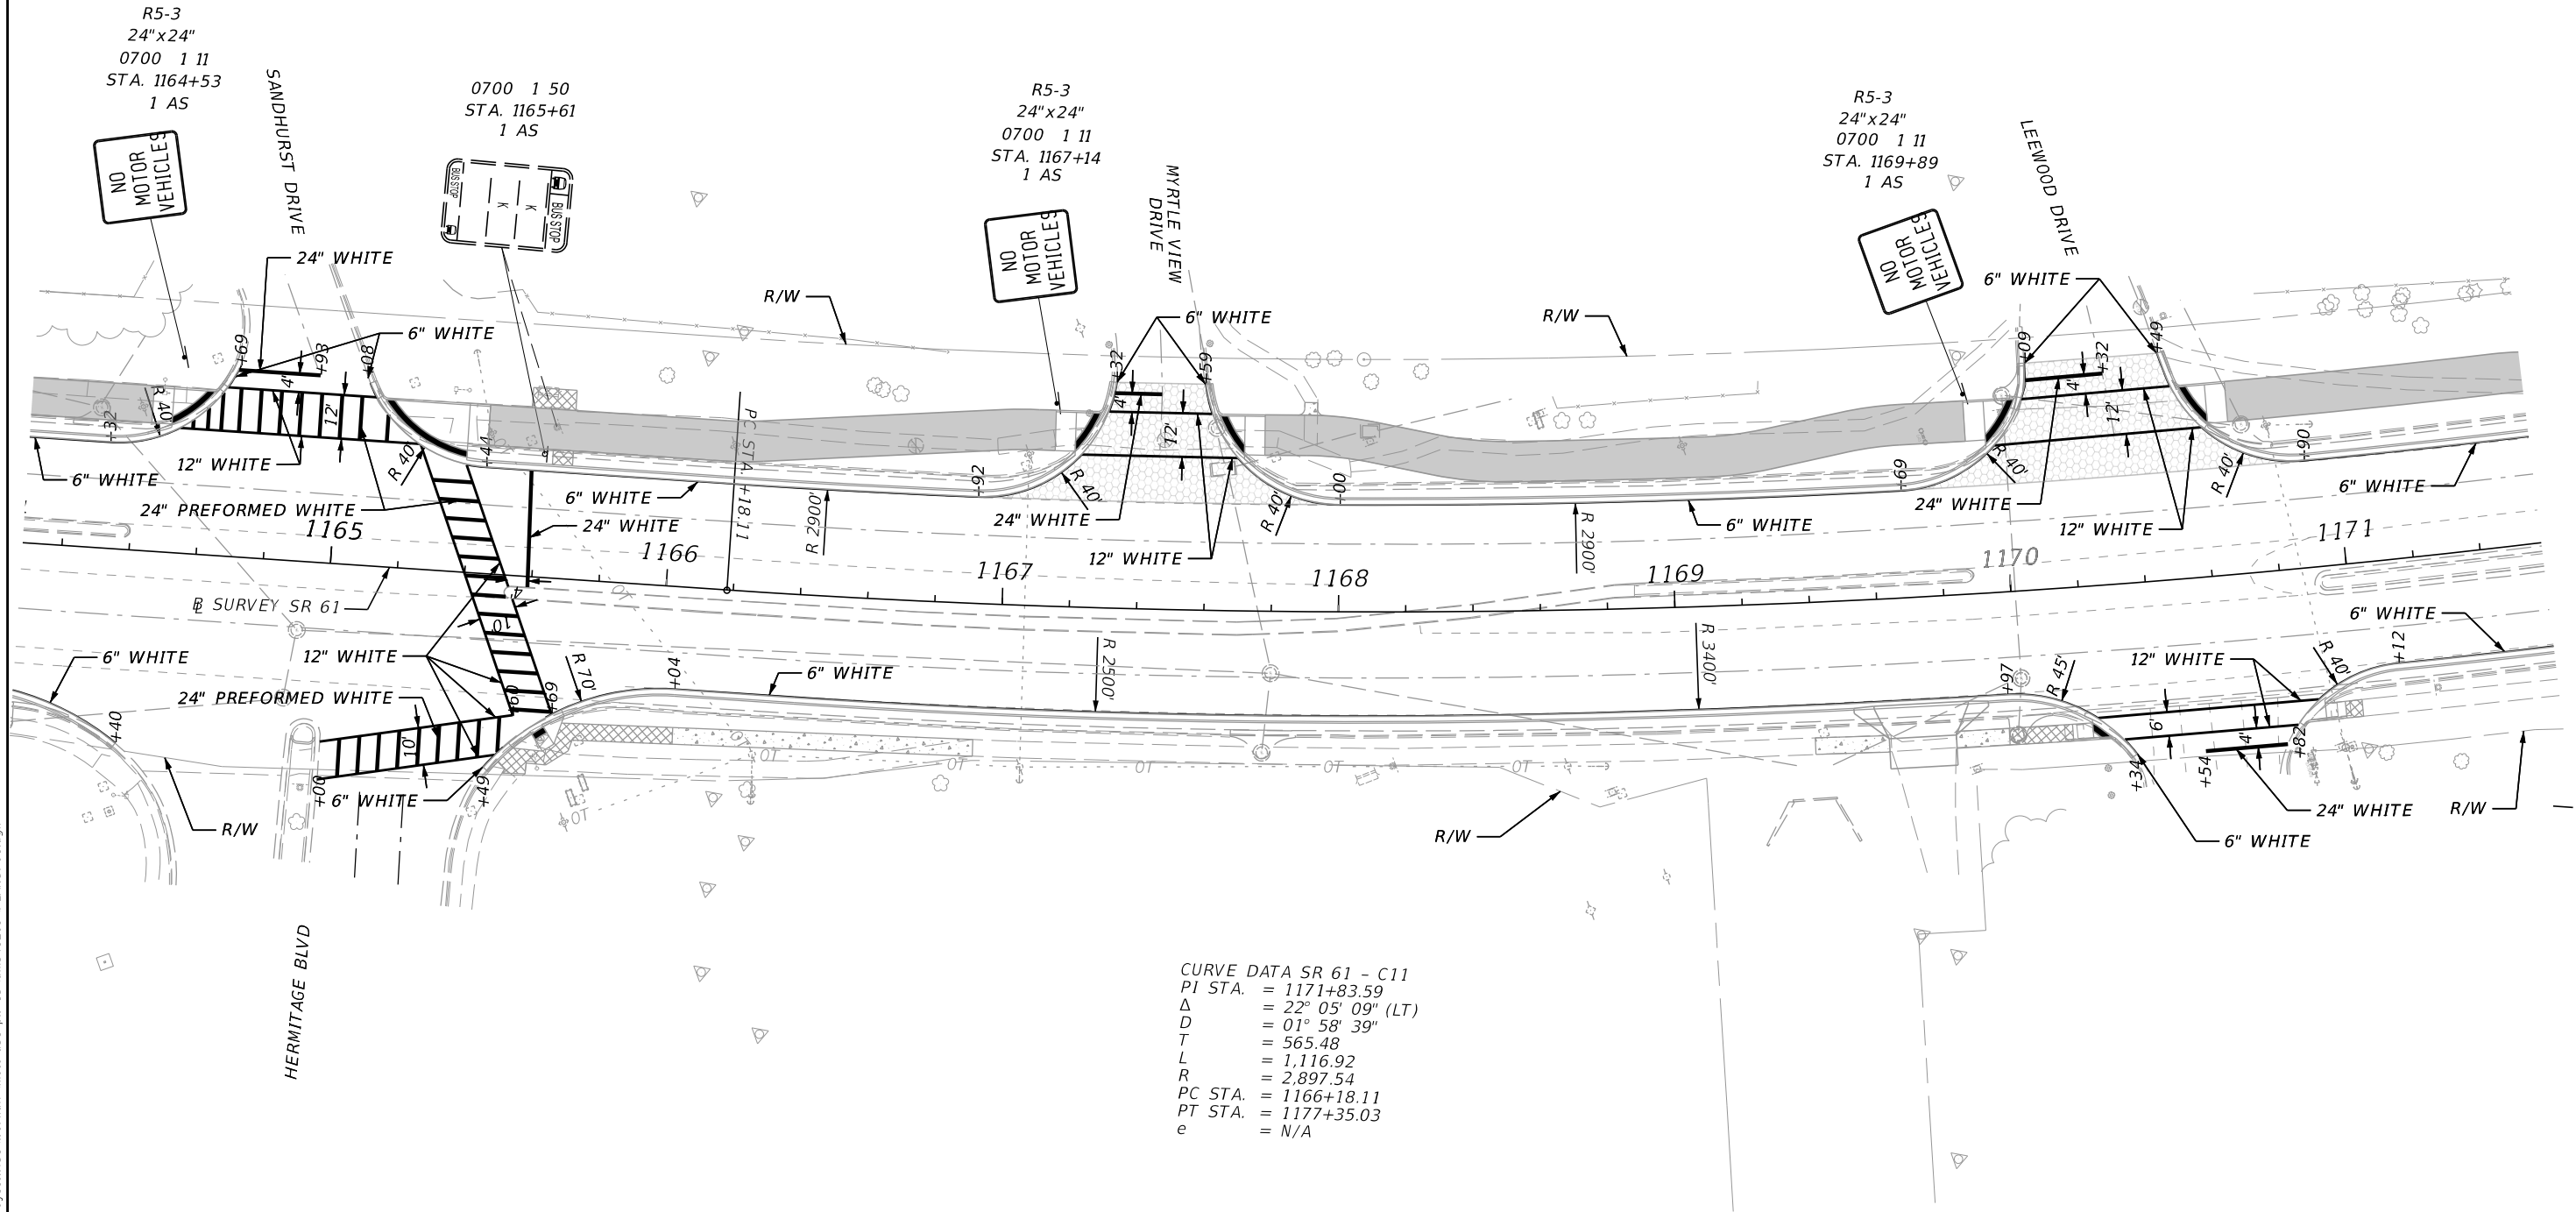
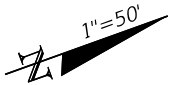


CURVE DATA SR 61 - C11
PI STA. = 1171+83.59
Δ = 22° 05' 09" (LT)
D = 01° 58' 39"
T = 565.48
L = 1,116.92
R = 2,897.54
PC STA. = 1166+18.11
PT STA. = 1177+35.03
e = N/A

REVISIONS				ENGINEER OF RECORD			STATE OF FLORIDA DEPARTMENT OF TRANSPORTATION			SIGNING AND PAVEMENT MARKING PLANS		SHEET NO.
DATE	DESCRIPTION	DATE	DESCRIPTION	JAMES J. JOHNSON, P.E. LICENSE NUMBER: 62546 MOTT MACDONALD FLORIDA, LLC. 1300 TIMBERLANE ROAD TALLAHASSEE, FLORIDA 32312			ROAD NO.	COUNTY	FINANCIAL PROJECT ID			
			Preliminary, Subject to Change Phase II Submittal, April 21, 2023				SR 61	LEON	448868-1-52-01			S-14


4/20/2023 8:43:22 PM SHU66190
c:\users\str103499\appdata\local\project\work\kdr\not-use-pw-13\ams41209\PLANS\PO1.dgn

THE OFFICIAL RECORD OF THIS SHEET IS THE ELECTRONIC FILE DIGITALLY SIGNED AND SEALED UNDER RULE 61G15-23.004, F.A.C.

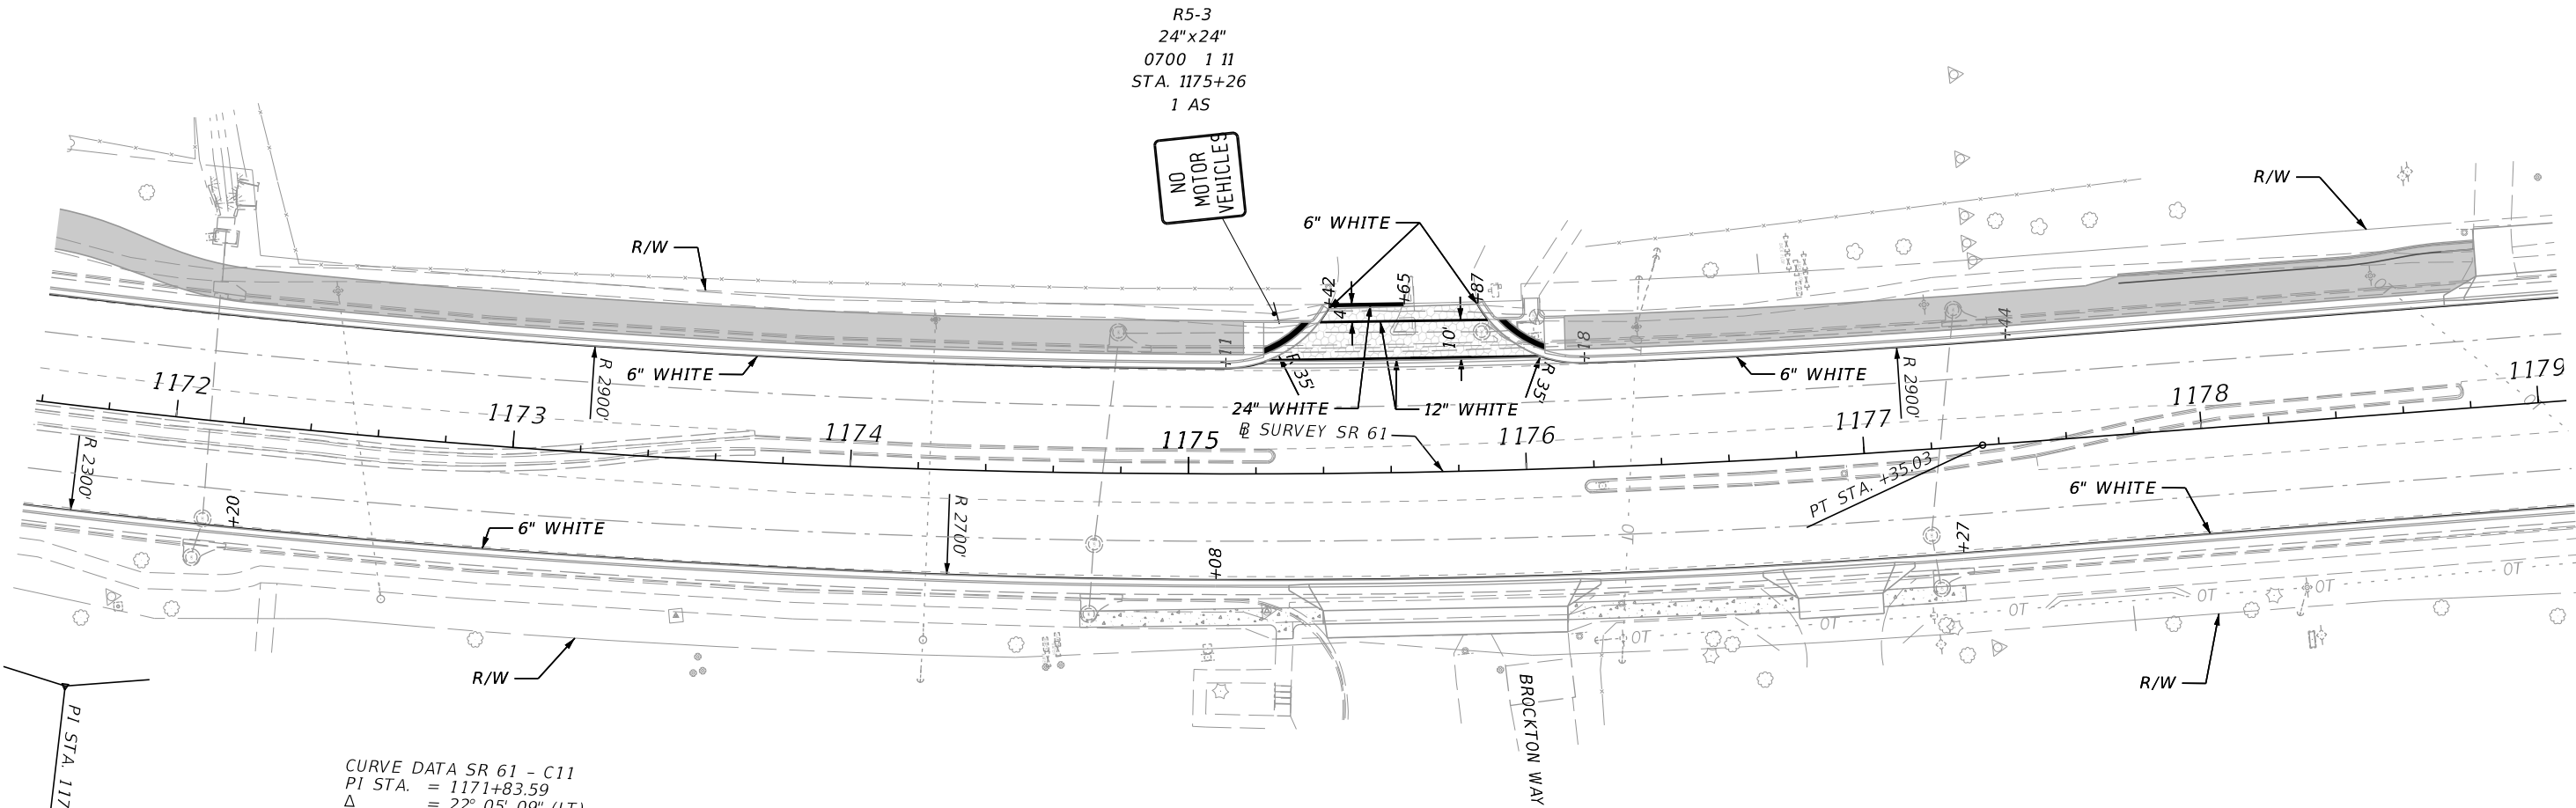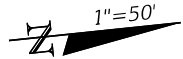

CURVE DATA SR 61 - C11
PI STA. = 1171+83.59
Δ = 22° 05' 09" (LT)
D = 01° 58' 39"
T = 565.48
L = 1,116.92
R = 2,897.54
PC STA. = 1166+18.11
PT STA. = 1177+35.03
e = N/A

REVISIONS				ENGINEER OF RECORD		STATE OF FLORIDA DEPARTMENT OF TRANSPORTATION			SIGNING AND PAVEMENT MARKING PLANS	SHEET NO. S-15
DATE	DESCRIPTION	DATE	DESCRIPTION	JAMES J. JOHNSON, P.E. LICENSE NUMBER: 62546 MOTT MACDONALD FLORIDA, LLC. 1300 TIMBERLANE ROAD TALLAHASSEE, FLORIDA 32312		ROAD NO.	COUNTY	FINANCIAL PROJECT ID		
			Preliminary, Subject to Change Phase II Submittal, April 21, 2023			SR 61	LEON	448868-1-52-01		


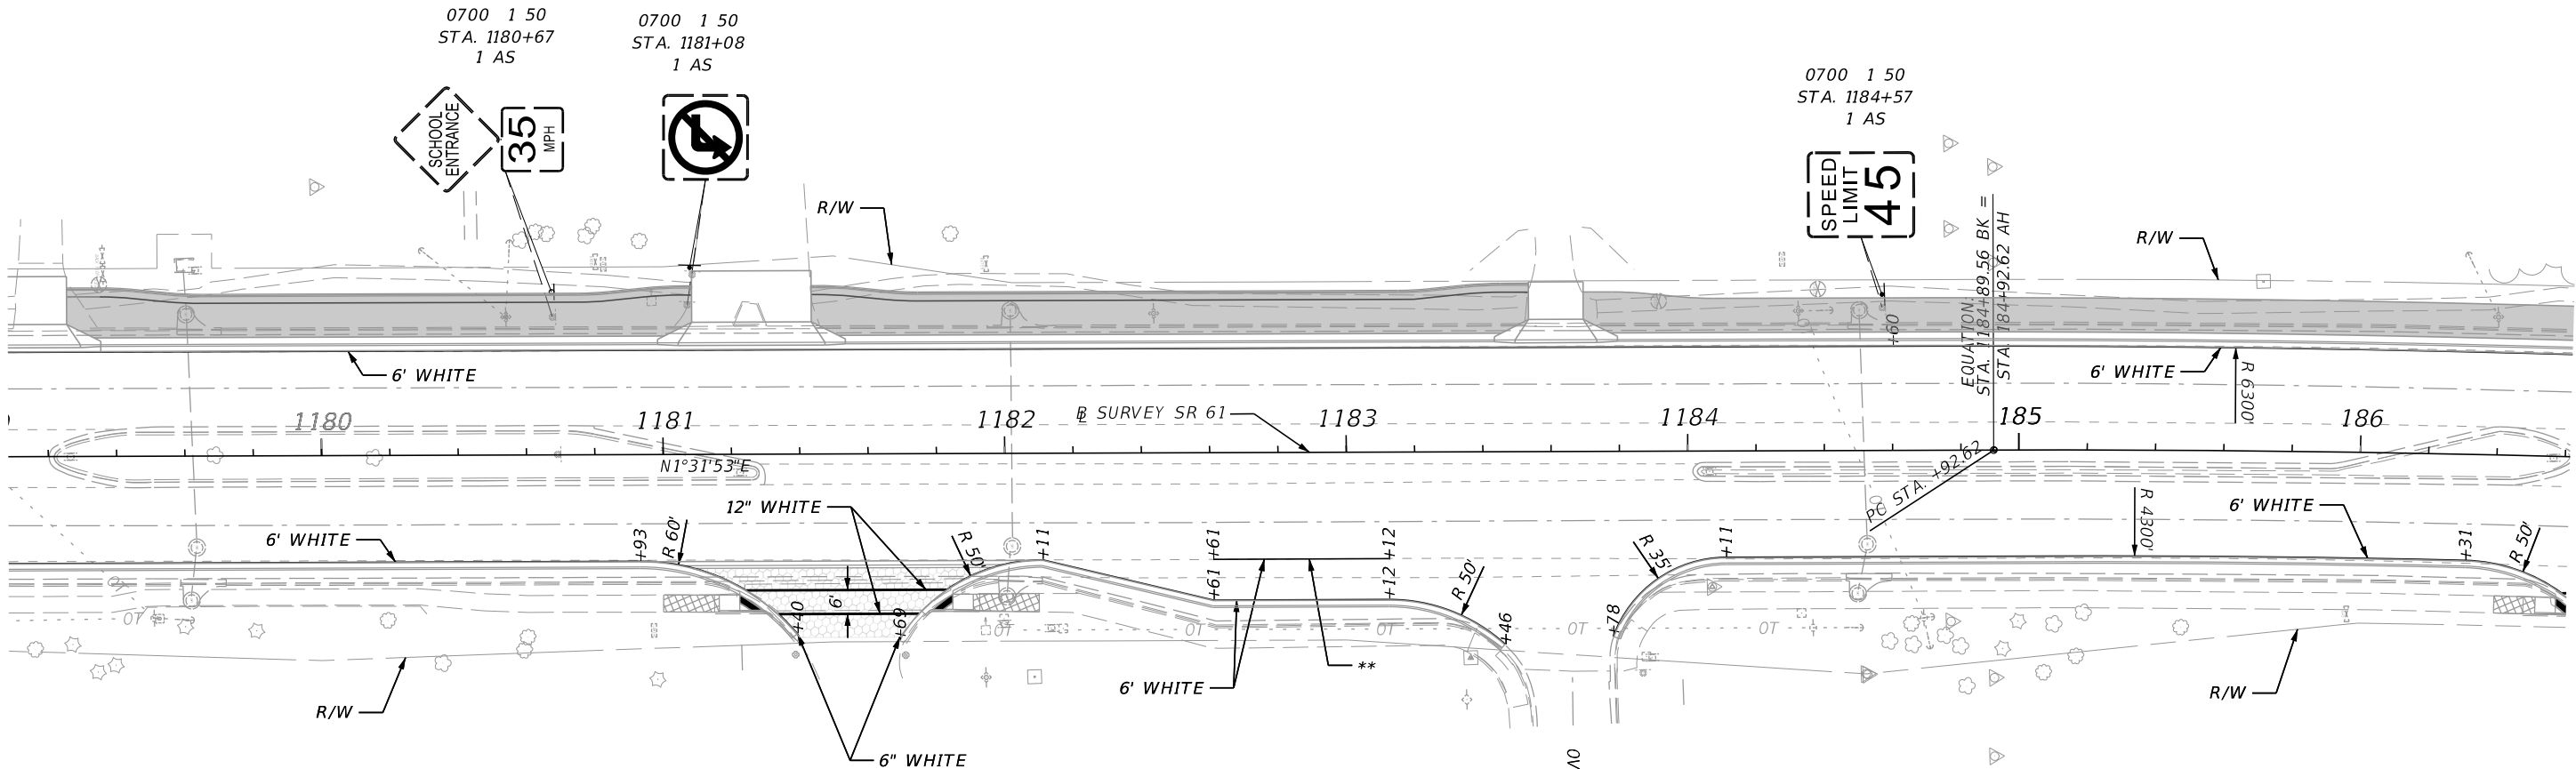


CURVE DATA SR 61 - C12
PI STA. = 193+55.29
Δ = 17° 25' 56" (RT)
D = 01° 01' 06"
T = 862.67
L = 1,712.01
R = 5,626.98
PC STA. = 184+92.62
PT STA. = 202+04.63
e = N/A

** REMOVE EXISTING CONFLICTING
THERMOPLASTIC MARKINGS

REVISIONS				ENGINEER OF RECORD	STATE OF FLORIDA DEPARTMENT OF TRANSPORTATION			SIGNING AND PAVEMENT MARKING PLANS	SHEET NO.
DATE	DESCRIPTION	DATE	DESCRIPTION	JAMES J. JOHNSON, P.E. LICENSE NUMBER: 62546 MOTT MACDONALD FLORIDA, LLC. 1300 TIMBERLANE ROAD TALLAHASSEE, FLORIDA 32312	ROAD NO.	COUNTY	FINANCIAL PROJECT ID		S-16
			Preliminary, Subject to Change Phase II Submittal, April 21, 2023		SR 61	LEON	448868-1-52-01		

4/20/2023 8:43:37 PM SHU66190
c:\users\stf103499\appdata\local\project\wise\work\krlr\not-use-pw-13\adms41209\PLANS\PO1.dgn

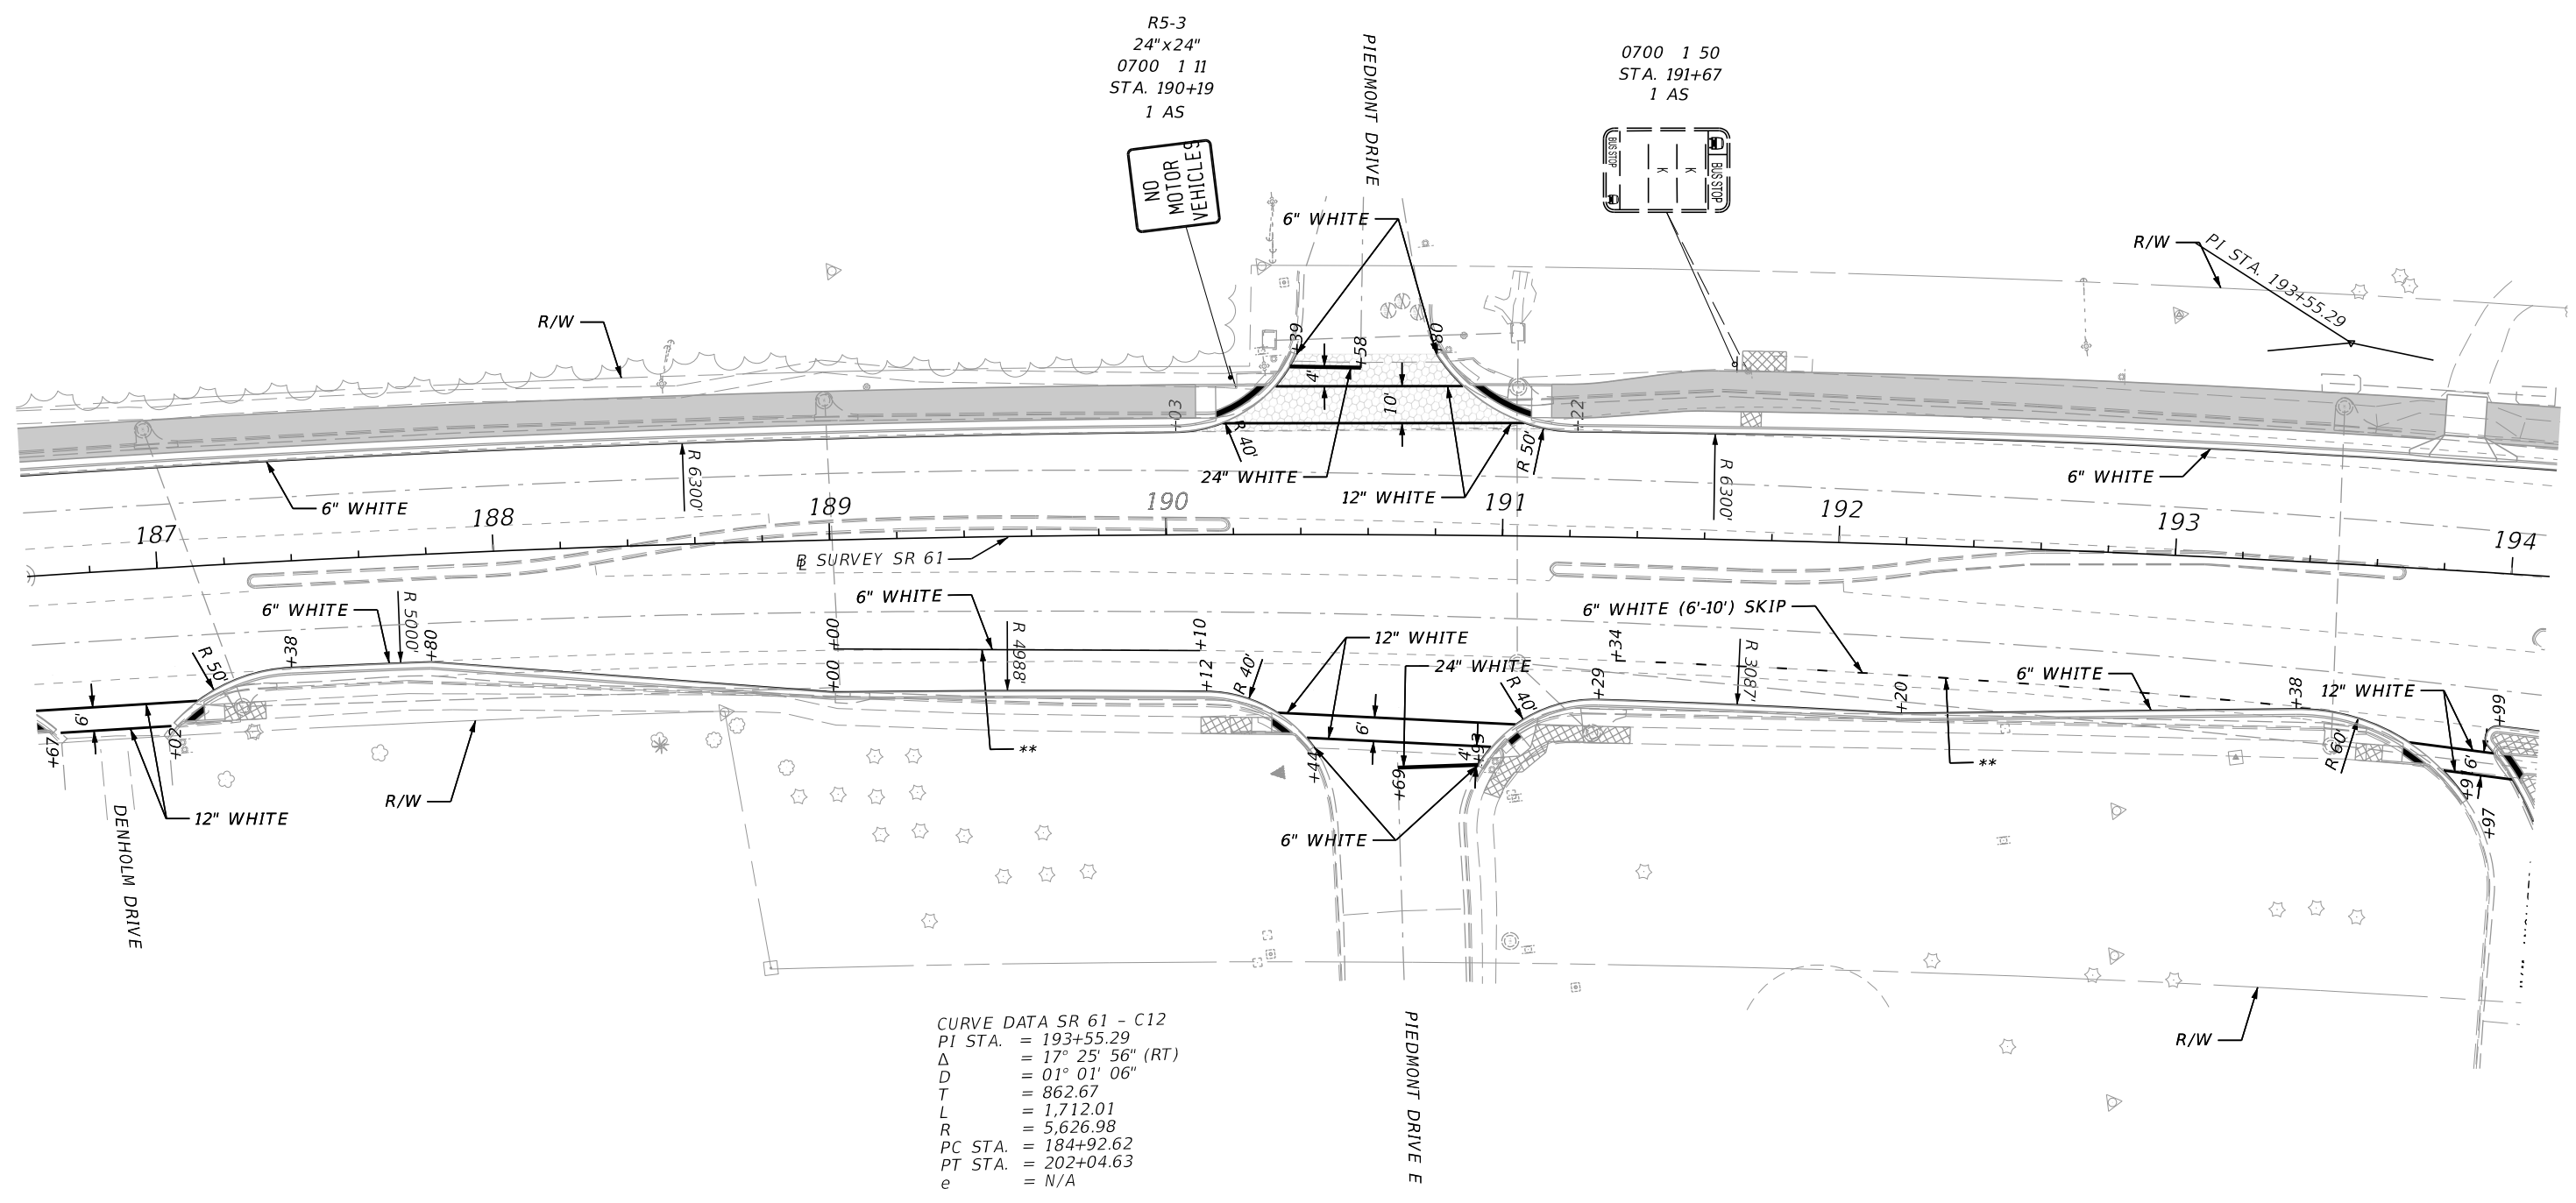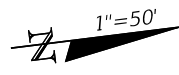


CURVE DATA SR 61 - C12
PI STA. = 193+55.29
Δ = 17° 25' 56" (RT)
D = 01° 01' 06"
T = 862.67
L = 1,712.01
R = 5,626.98
PC STA. = 184+92.62
PT STA. = 202+04.63
e = N/A

** REMOVE EXISTING CONFLICTING
THERMOPLASTIC MARKINGS

REVISIONS				ENGINEER OF RECORD	STATE OF FLORIDA DEPARTMENT OF TRANSPORTATION			SIGNING AND PAVEMENT MARKING PLANS	SHEET NO.
DATE	DESCRIPTION	DATE	DESCRIPTION	JAMES J. JOHNSON, P.E. LICENSE NUMBER: 62546 MOTT MACDONALD FLORIDA, LLC. 1300 TIMBERLANE ROAD TALLAHASSEE, FLORIDA 32312	ROAD NO.	COUNTY	FINANCIAL PROJECT ID		S-17
			Preliminary, Subject to Change Phase II Submittal, April 21, 2023		SR 61	LEON	448868-1-52-01		

THE OFFICIAL RECORD OF THIS SHEET IS THE ELECTRONIC FILE DIGITALLY SIGNED AND SEALED UNDER RULE 61G15-23.004, F.A.C.

4/20/2023 8:43:43 PM SHU66190
c:\users\stf103499\appdata\local\project\wise\workdir\not-use-pw-13\adms41209\PLANS\PO1.dgn

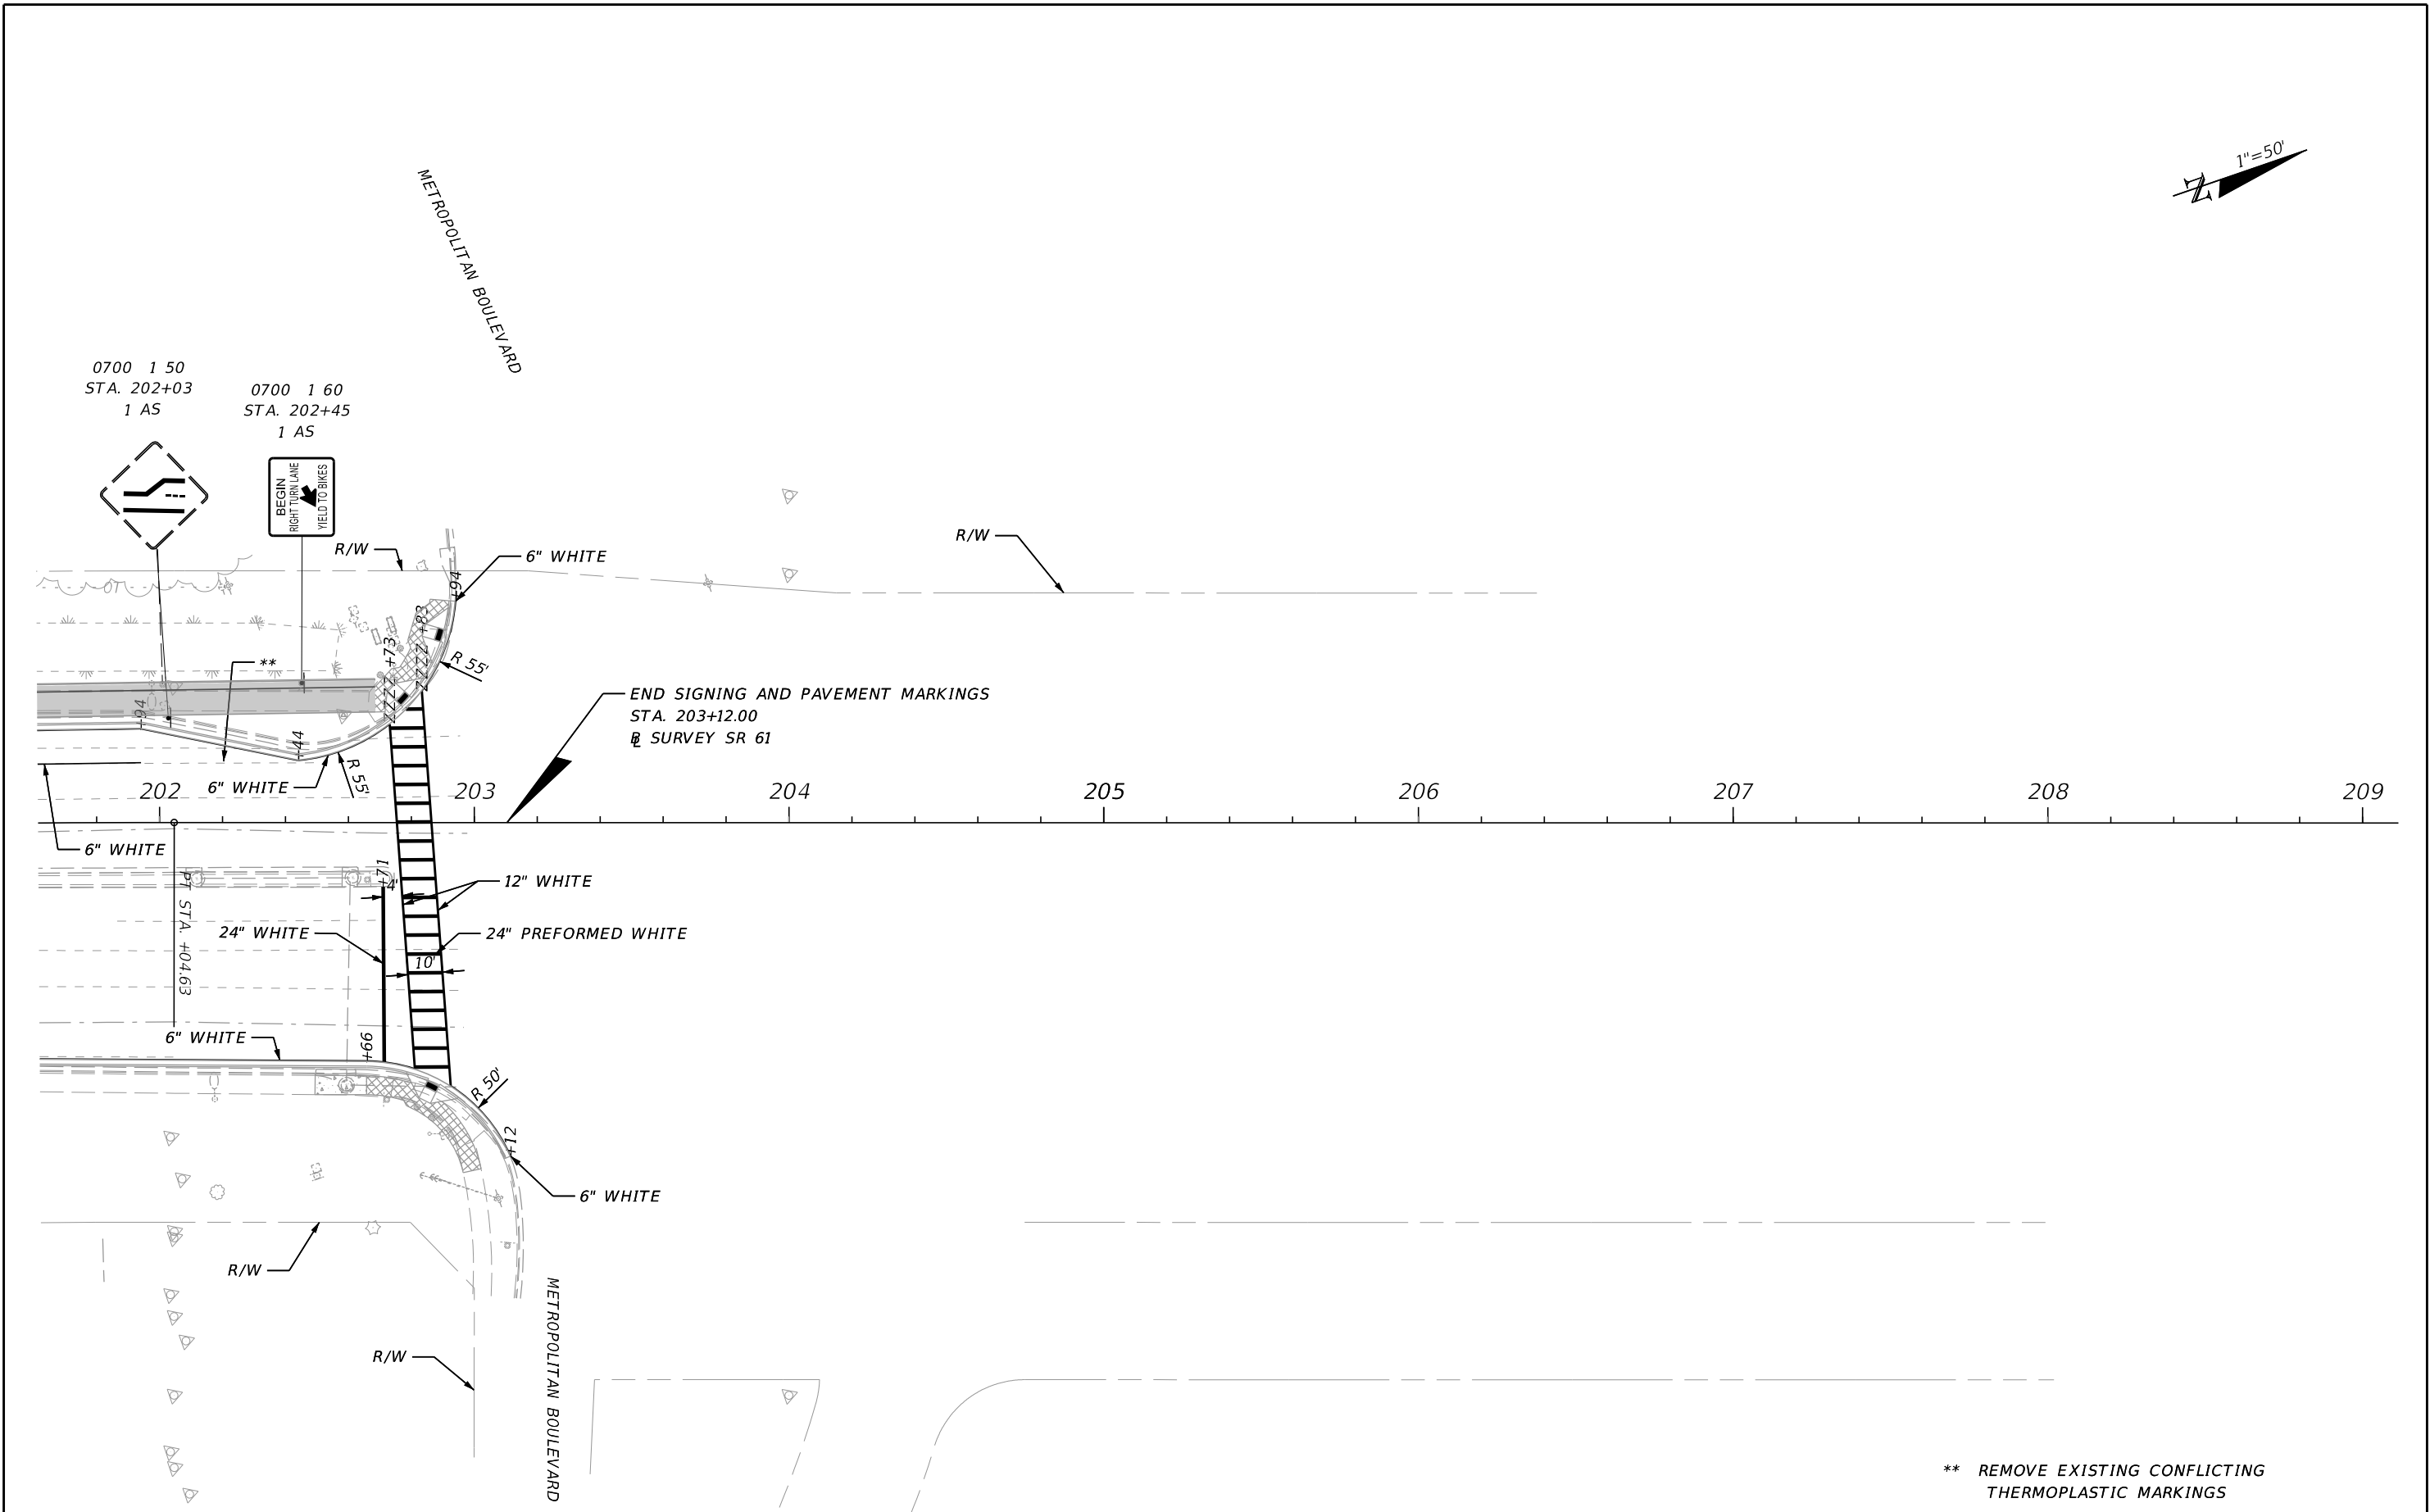

** REMOVE EXISTING CONFLICTING
THERMOPLASTIC MARKINGS

REVISIONS			ENGINEER OF RECORD		STATE OF FLORIDA DEPARTMENT OF TRANSPORTATION			SHEET NO.
DATE	DESCRIPTION	DATE	DESCRIPTION		ROAD NO.	COUNTY	FINANCIAL PROJECT ID	
			Preliminary, Subject to Change Phase II Submittal, April 21, 2023	JAMES J. JOHNSON, P.E. LICENSE NUMBER: 62546 MOTT MACDONALD FLORIDA, LLC. 1300 TIMBERLANE ROAD TALLAHASSEE, FLORIDA 32312	SR 61	LEON	448868-1-52-01	S-19

THE OFFICIAL RECORD OF THIS SHEET IS THE ELECTRONIC FILE DIGITALLY SIGNED AND SEALED UNDER RULE 61G15-23.004, F.A.C.